





Columnar Sweet Gum



Pillar Pin Oak



Green Giant Red Cedar



Red Oak



Pennsylvania Carex




Vinca




Rhododendron



Mountain Laurel

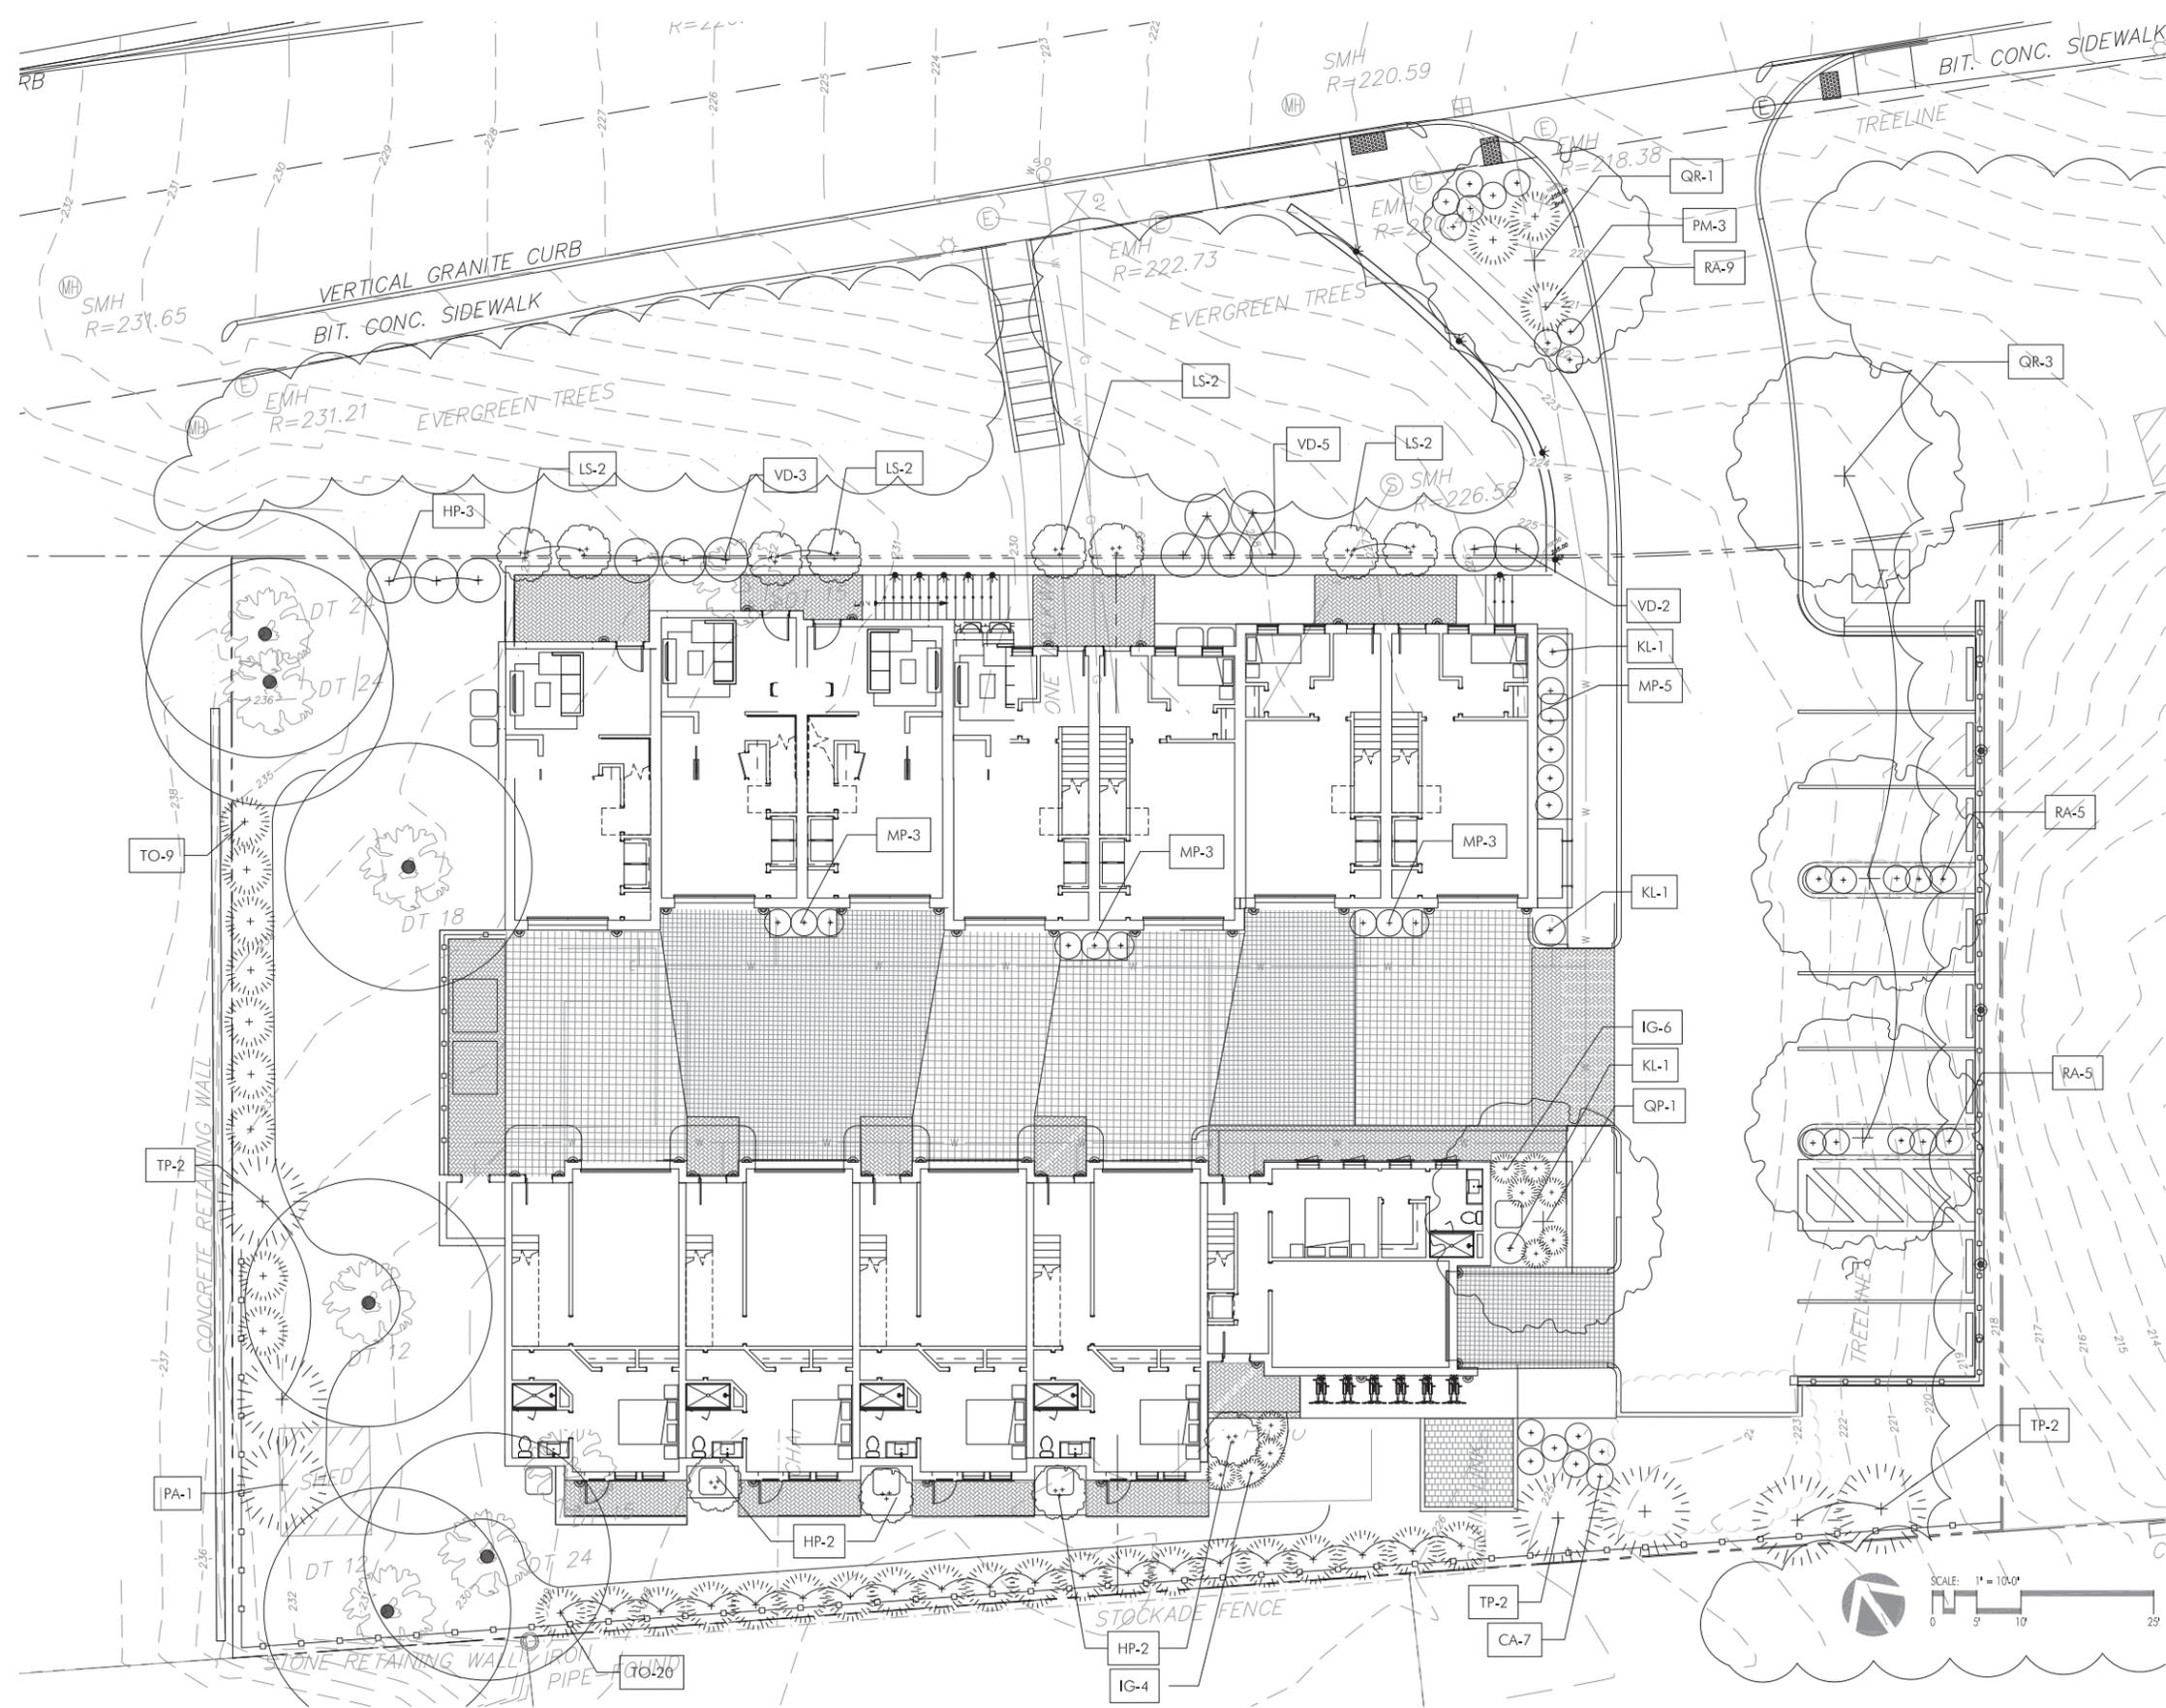

PROPOSED PLANT LIST				
SYMB	LATIN NAME	COMMON NAME	SIZE	NOTES
<b>TREES</b>				
PA 1	<i>Picea abies</i>	Norway Spruce	7-8' ht.	b&b
TP 5	<i>Thuja plicata</i> 'Green Giant'	Green Giant Western Red Cedar	7-8' ht.	b&b
TO 27	<i>Thuja occidentalis</i> 'Emerald Green'	Emerald Green Arborvitae	7-8' ht.	b&b
LS 7	<i>Liquidambar styraciflua</i> 'Slend. Silhouette'	Slender Silhouette Sweetgum	2-2.5" cal.	b&b
QP 1	<i>Quercus palustris</i> 'Green Pillar'	Green Pillar Pin Oak	3-3.5" cal.	b&b
QR 4	<i>Quercus rubra</i>	Red Oak	2-2.5" cal.	b&b
<b>SHRUBS</b>				
CA 7	<i>Clethra alnifolia</i>	Summersweet	3 gal.	
HP 7	<i>Hydrangea paniculata</i> 'Grandiflora'	Pee Gee Hydrangea	7 gal.	
IG 10	<i>Ilex glabra</i> 'Densa'	Inkberry	5 gal.	
KL 3	<i>Kalmia latifolia</i>	Mountain Laurel	24" ht.	
MP 14	<i>Myrica pensylvanica</i>	Northern Bayberry	24-36" ht.	
PM 3	<i>Pinus mugo</i> 'Pumila'	Dwarf Mugo Pine	5 gal.	
RA 19	<i>Rhus aromatica</i> 'Lo Gro'	Lo Gro Sumac	5 gal.	
VD 10	<i>Virburnum dentatum</i>	Arrowwood Viburnum	3'-4" ht.	
<b>PERENNIALS &amp; GRASSES</b>				
cp 110	<i>Carex pensylvanica</i>	Pennsylvania Carex	2" plug	12" o.c
ls 46	<i>Liriope spicata</i>	Lilyturf	2 gal	
vm 209	<i>Vinca minor</i>	Myrtle	2 gal	

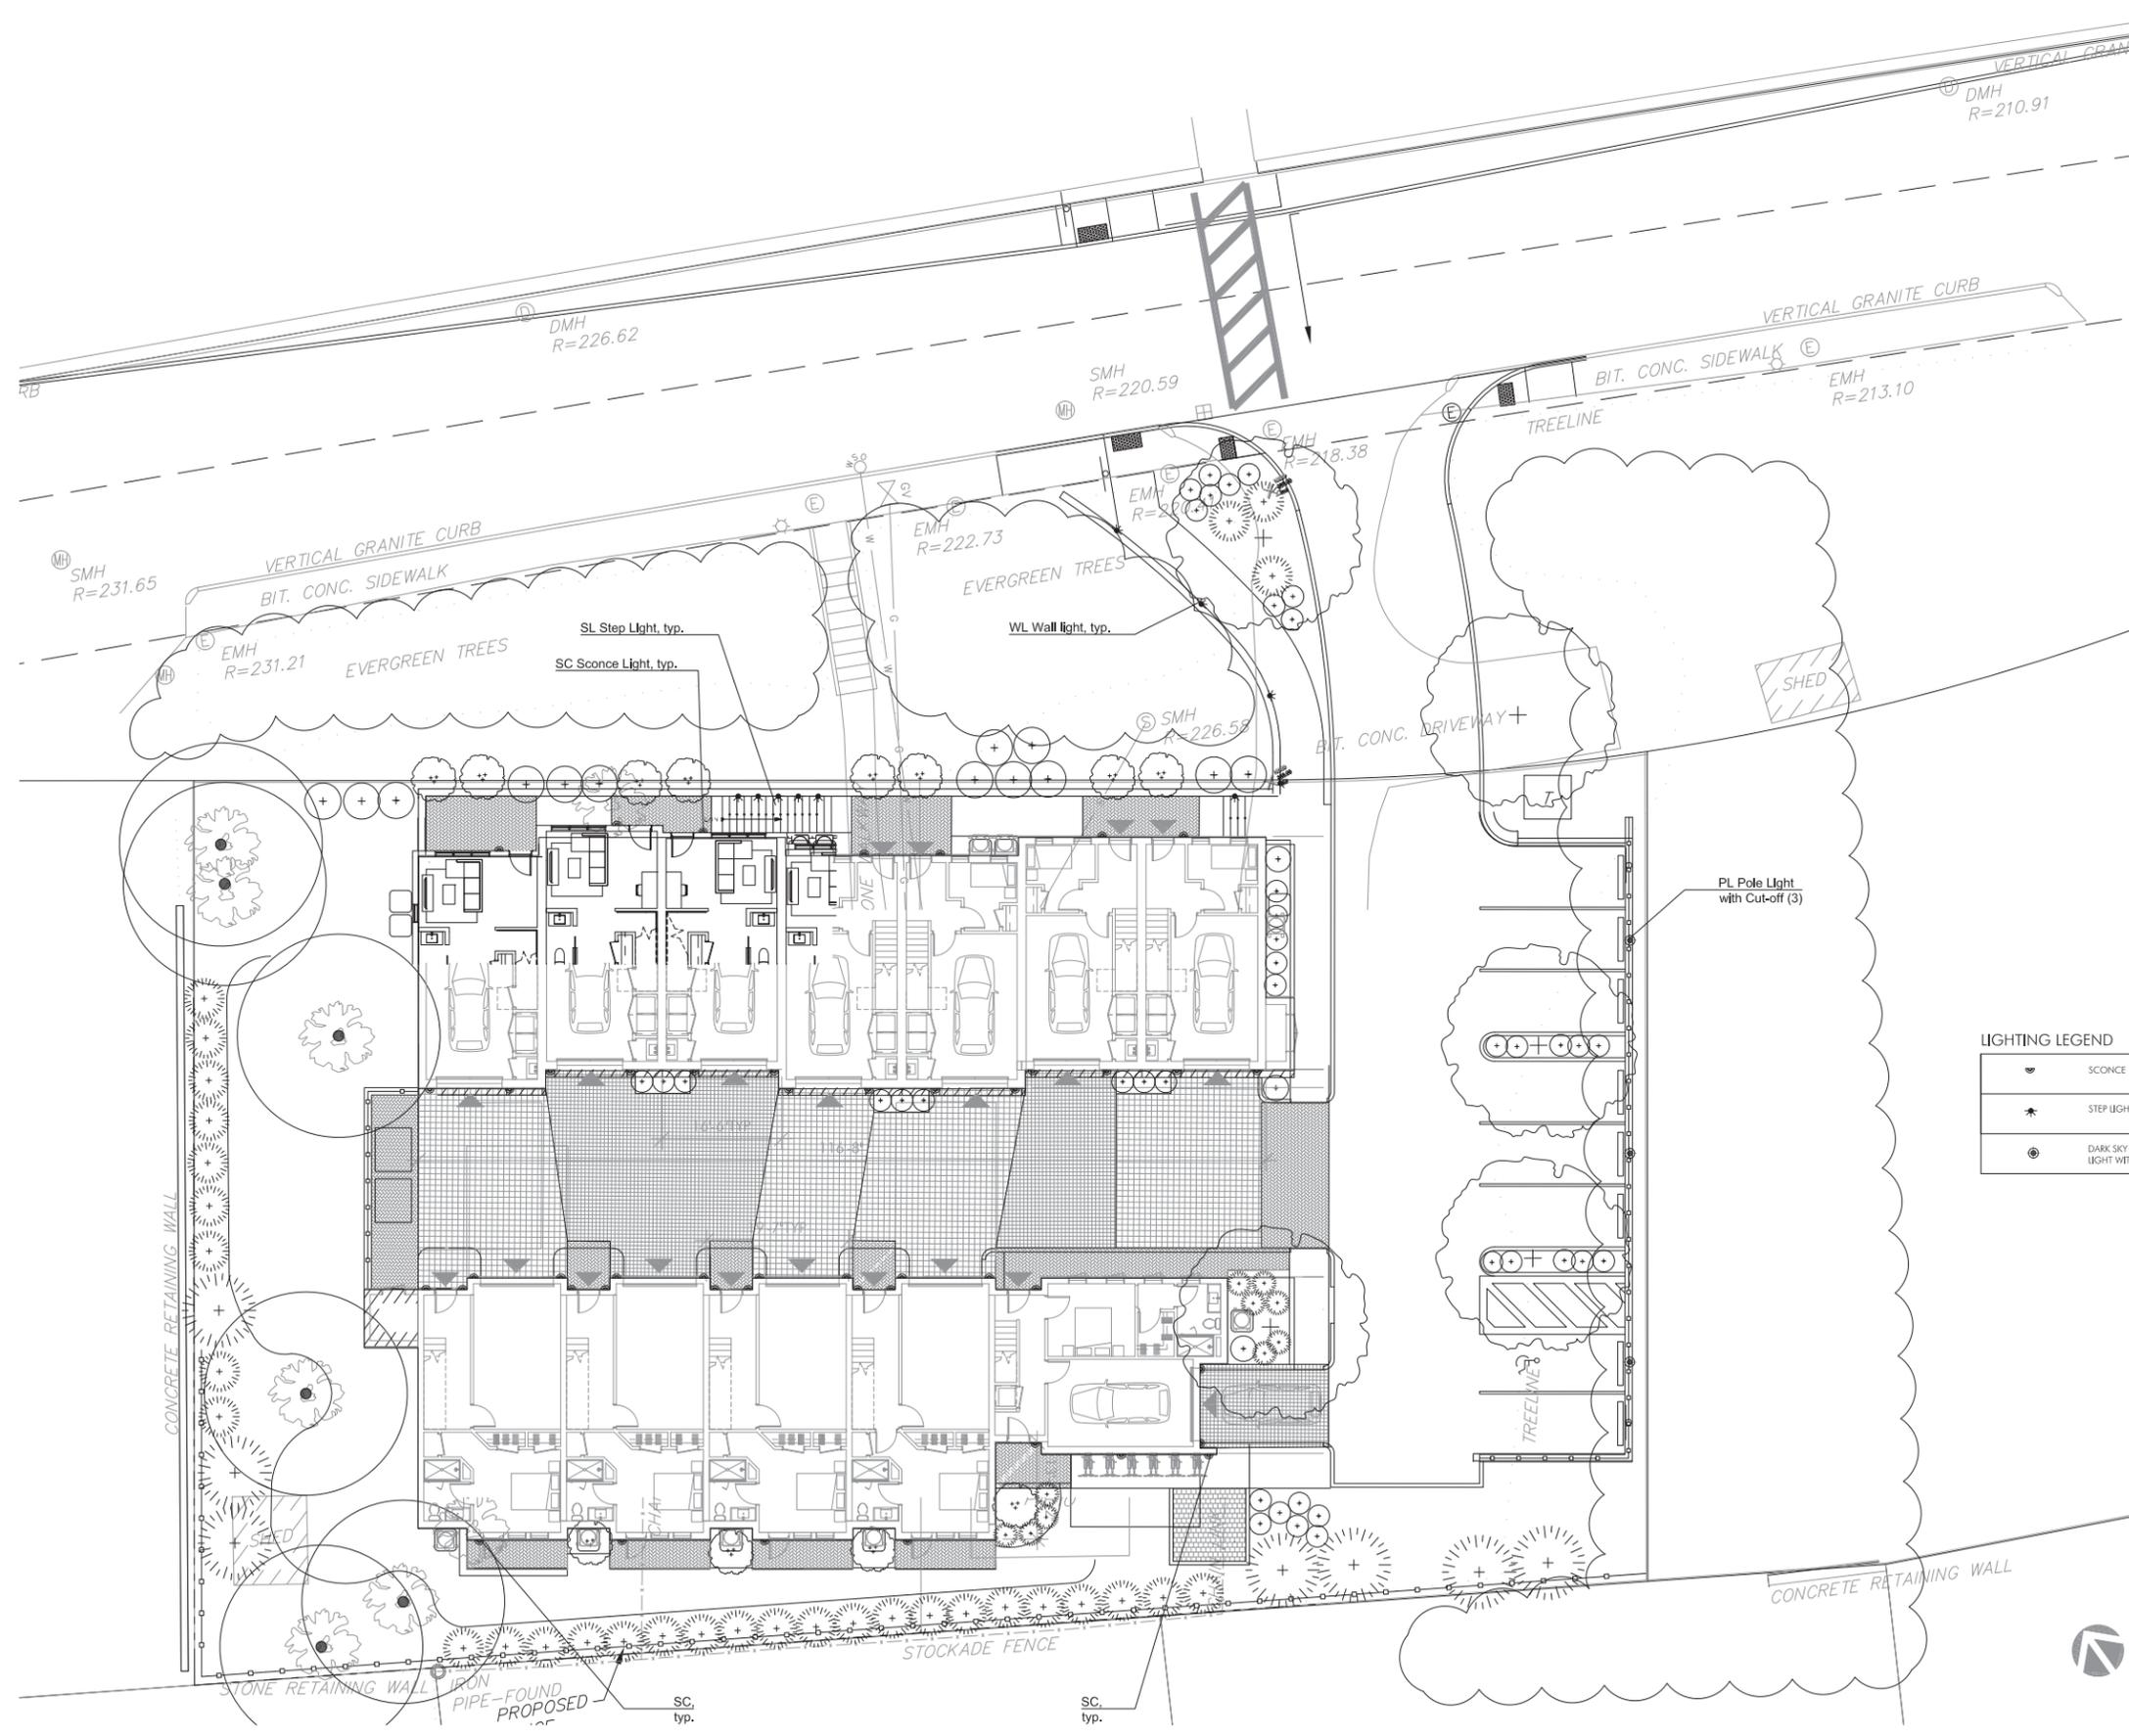

Sconce by Bega



Step Light/Wall Light by Bega

LIGHTING LEGEND

	SCONCE
	STEP LIGHT/WALL LIGHT
	DARK SKY COMPLIANT POLE LIGHT WITH FULL CUT-OFF



Pole Light by Sternberg With shield and dialer

