


PLAN NUMBER 592 (G.O.F. 18) OF 1966  
RECORDED, BOOK 1117, PAGE 129

A TRUE COPY ATTEST  
*Edward F. Foley*  
REGISTER

Middlesex Registry of Deeds, So. Dist.  
CAMBRIDGE, MASS.  
Plan Number 592 (A OF 18) of 1966  
Rec'd MAY 18, 1966 at 11:24 a.m.  
With TAKING Doc. No. 168  
COMMONWEALTH OF MASS.  
Recorded, Book 1117, Page 129  
Attest: *Edward F. Foley* REGISTER

FEE \$4.00  
BY N.L.

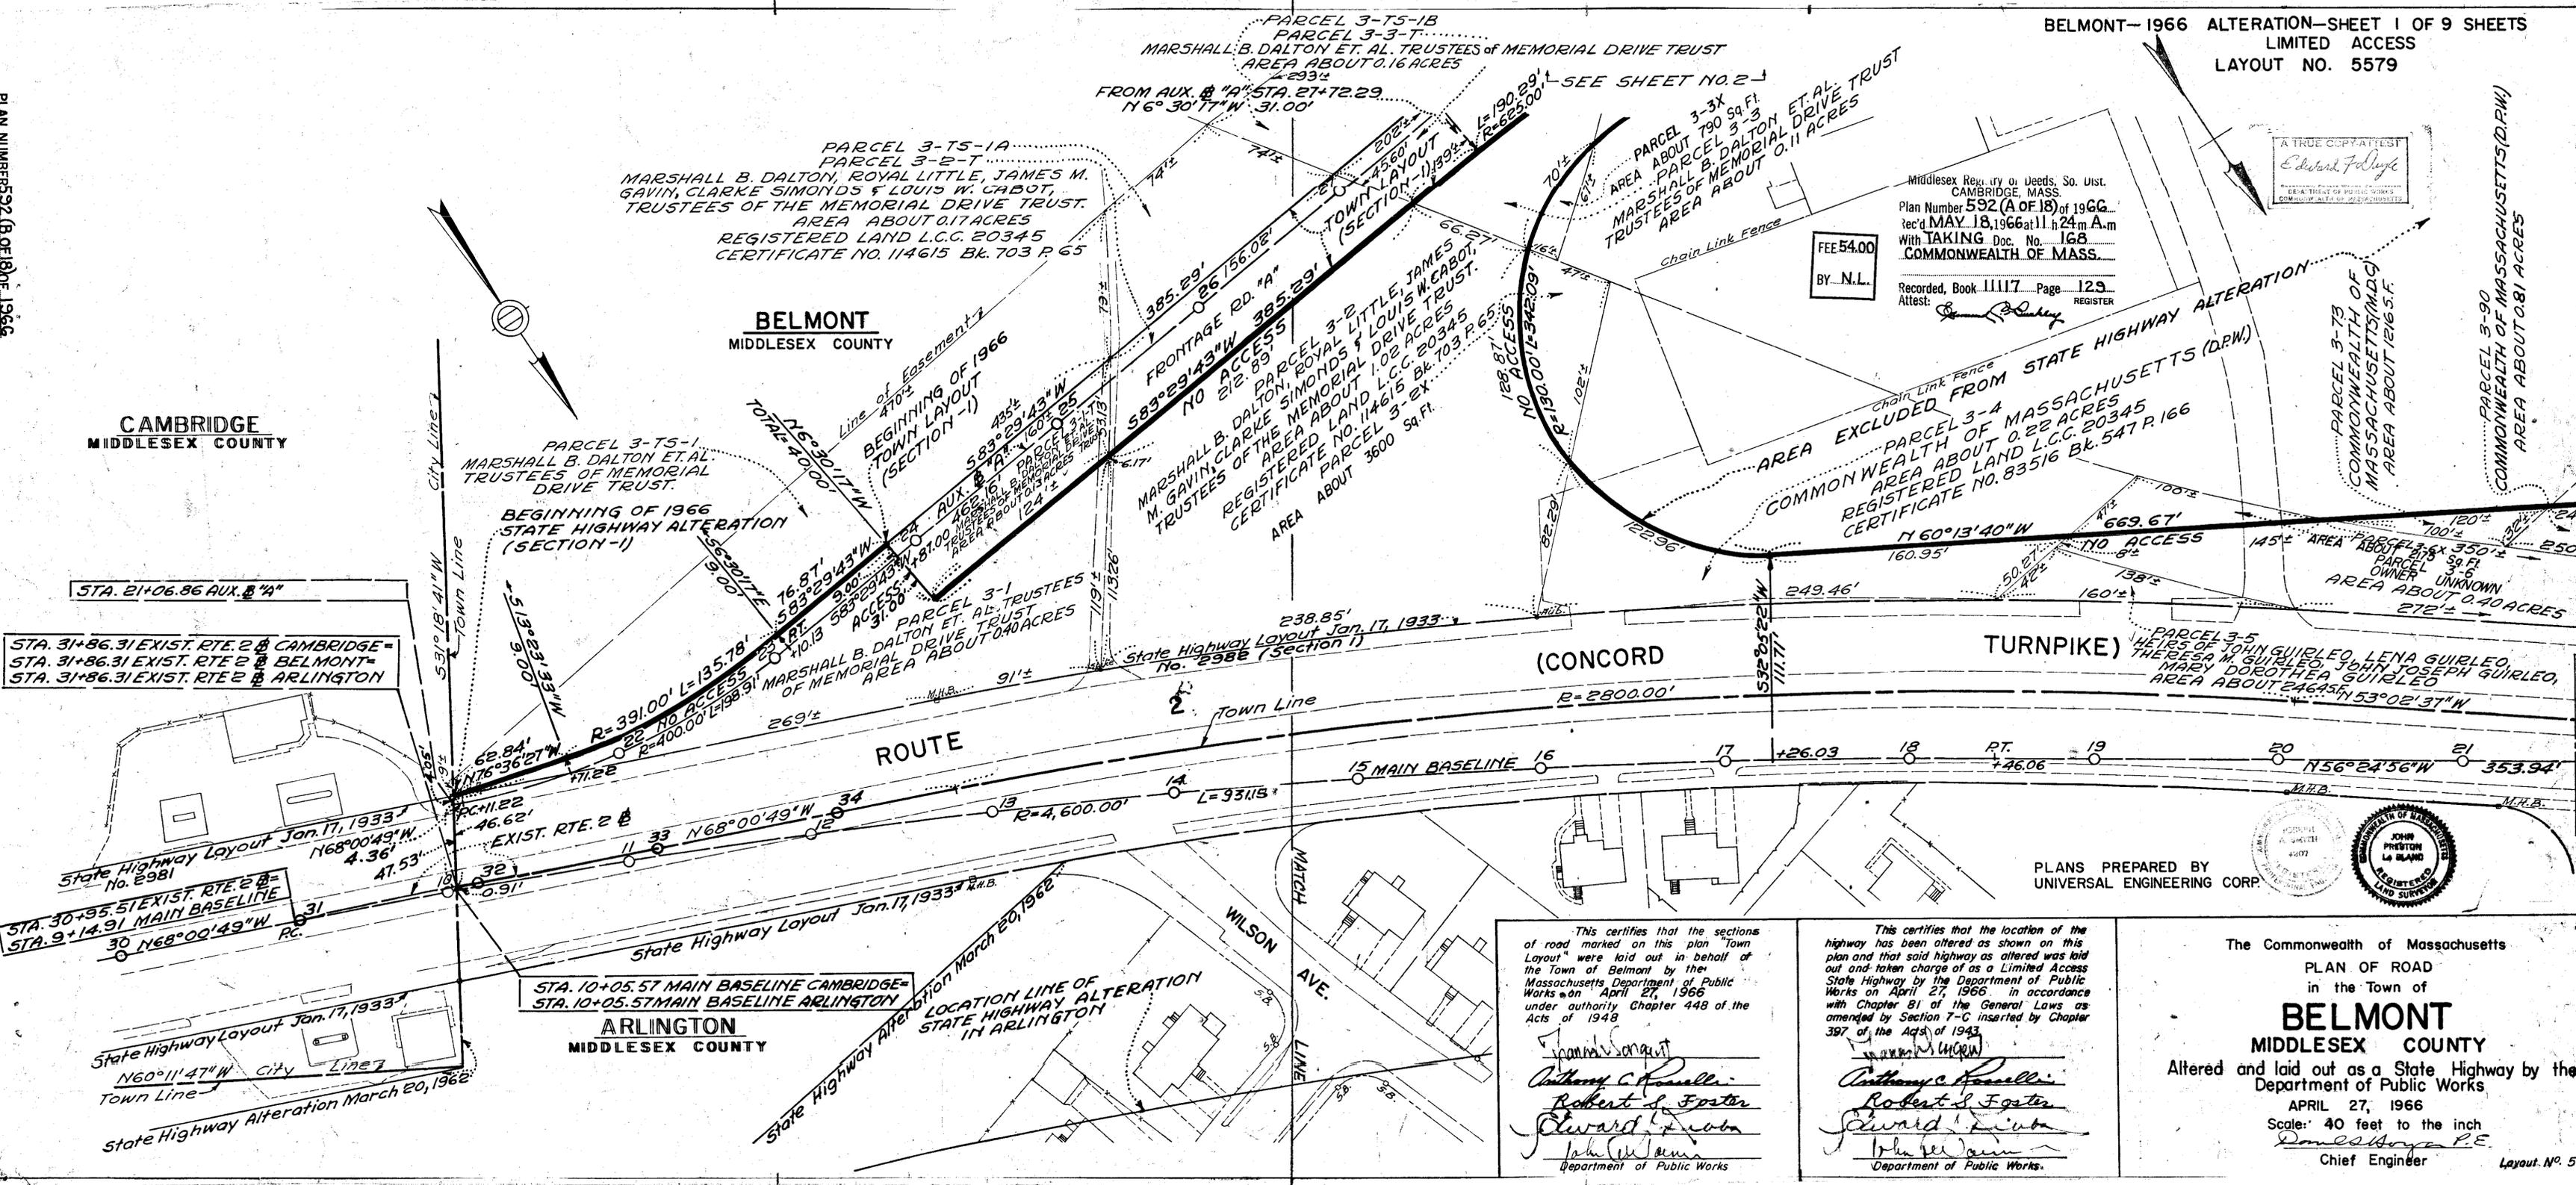

STA. 21+06.86 AUX. B "A"  
STA. 31+86.31 EXIST. RTE. 2 @ CAMBRIDGE=  
STA. 31+86.31 EXIST. RTE. 2 @ BELMONT=  
STA. 31+86.31 EXIST. RTE. 2 @ ARLINGTON

STA. 30+95.51 EXIST. RTE. 2 @=  
STA. 9+14.91 MAIN BASELINE  
30 N68°00'49"W RC.

State Highway Layout Jan. 17, 1933  
N60°11'47"W City Line  
State Highway Alteration March 20, 1962

STA. 10+05.57 MAIN BASELINE CAMBRIDGE=  
STA. 10+05.57 MAIN BASELINE ARLINGTON

This certifies that the sections of road marked on this plan "Town Layout" were laid out in behalf of the Town of Belmont by the Massachusetts Department of Public Works on April 27, 1966 under authority Chapter 44B of the Acts of 1948  
*Frank S. Sargent*  
*Anthony C. Roselli*  
*Robert S. Foster*  
*Edward J. Deane*  
*John W. Quinn*  
Department of Public Works


This certifies that the location of the highway has been altered as shown on this plan and that said highway as altered was laid out and taken charge of as a Limited Access State Highway by the Department of Public Works on April 27, 1966 in accordance with Chapter 81 of the General Laws as amended by Section 7-C inserted by Chapter 397 of the Acts of 1943  
*Edward J. Deane*  
*John W. Quinn*  
Department of Public Works

The Commonwealth of Massachusetts  
PLAN OF ROAD  
in the Town of  
**BELMONT**  
MIDDLESEX COUNTY  
Altered and laid out as a State Highway by the  
Department of Public Works  
APRIL 27, 1966  
Scale: 40 feet to the inch  
*Daniel H. Hays P.E.*  
Chief Engineer  
Layout No. 5579



PLANS PREPARED BY  
UNIVERSAL ENGINEERING CORP.

SEE SHEET NO. 1  
PLAN NUMBER 532 (CO. 18) OF 1966  
RECORDED BOOK 1117 PAGE 129

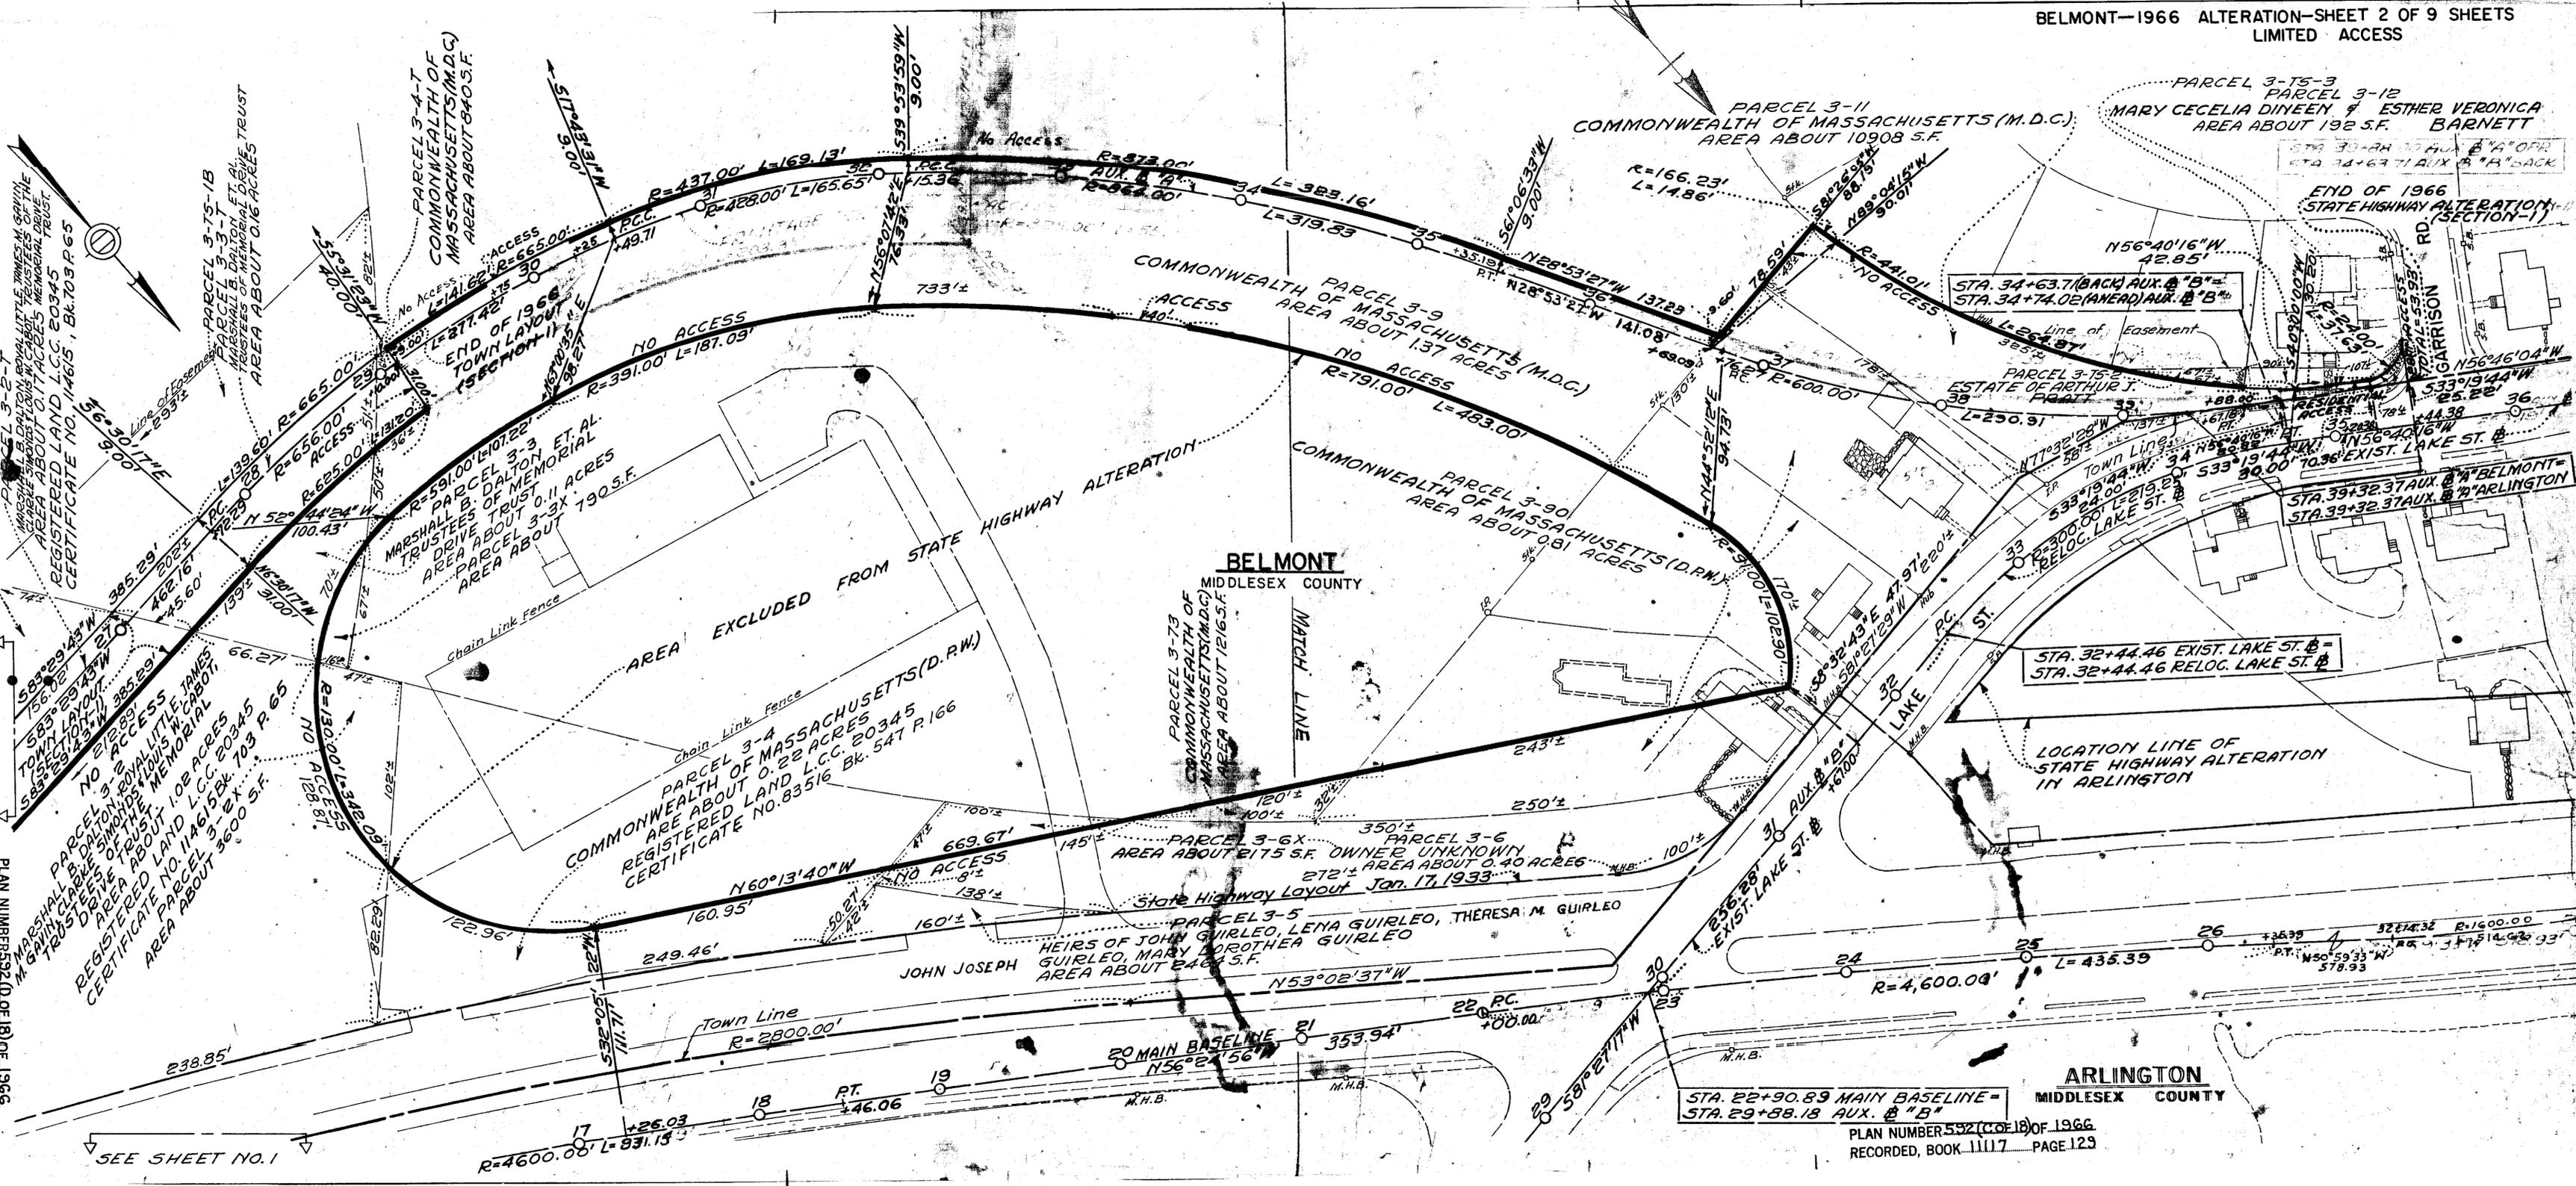

SEE SHEET NO. 1

STA. 22+90.89 MAIN BASELINE =  
 STA. 29+88.18 AUX. "B"  
 PLAN NUMBER 532 (CO. 18) OF 1966  
 RECORDED, BOOK 1117 PAGE 129

SEE SHEET 3

SEE SHEET 2

BELMONT  
MIDDLESEX COUNTY

ARLINGTON  
MIDDLESEX COUNTY

PARCEL 3-AT-5  
HELEN G. PIERCE &  
RUTH L. PIERCE

PARCEL 3-13  
GEORGE W. GOODRIDGE  
AREA ABOUT 169 S.F.

PARCEL 3-14  
FIRST SWEDISH BAPTIST  
CHURCH OF CAMBRIDGE  
AREA ABOUT 1140 S.F.

PARCEL 3-15  
MARY M. HURLEY  
AREA ABOUT 425 S.F.


PARCEL 3-15  
CONSTANCE W.  
FRANKLIN  
AREA ABOUT 325 S.F.

WALTER E. FROST

JOHN W.  
MALCOLM


PARCEL 3-TS-9  
GERALD A. & ANNY M. OUELLETTE

PARCEL 3-TS-8  
HECTOR M. MACLEAN, ELIZABETH J. MACLEAN,  
FLORENCE MACLEAN

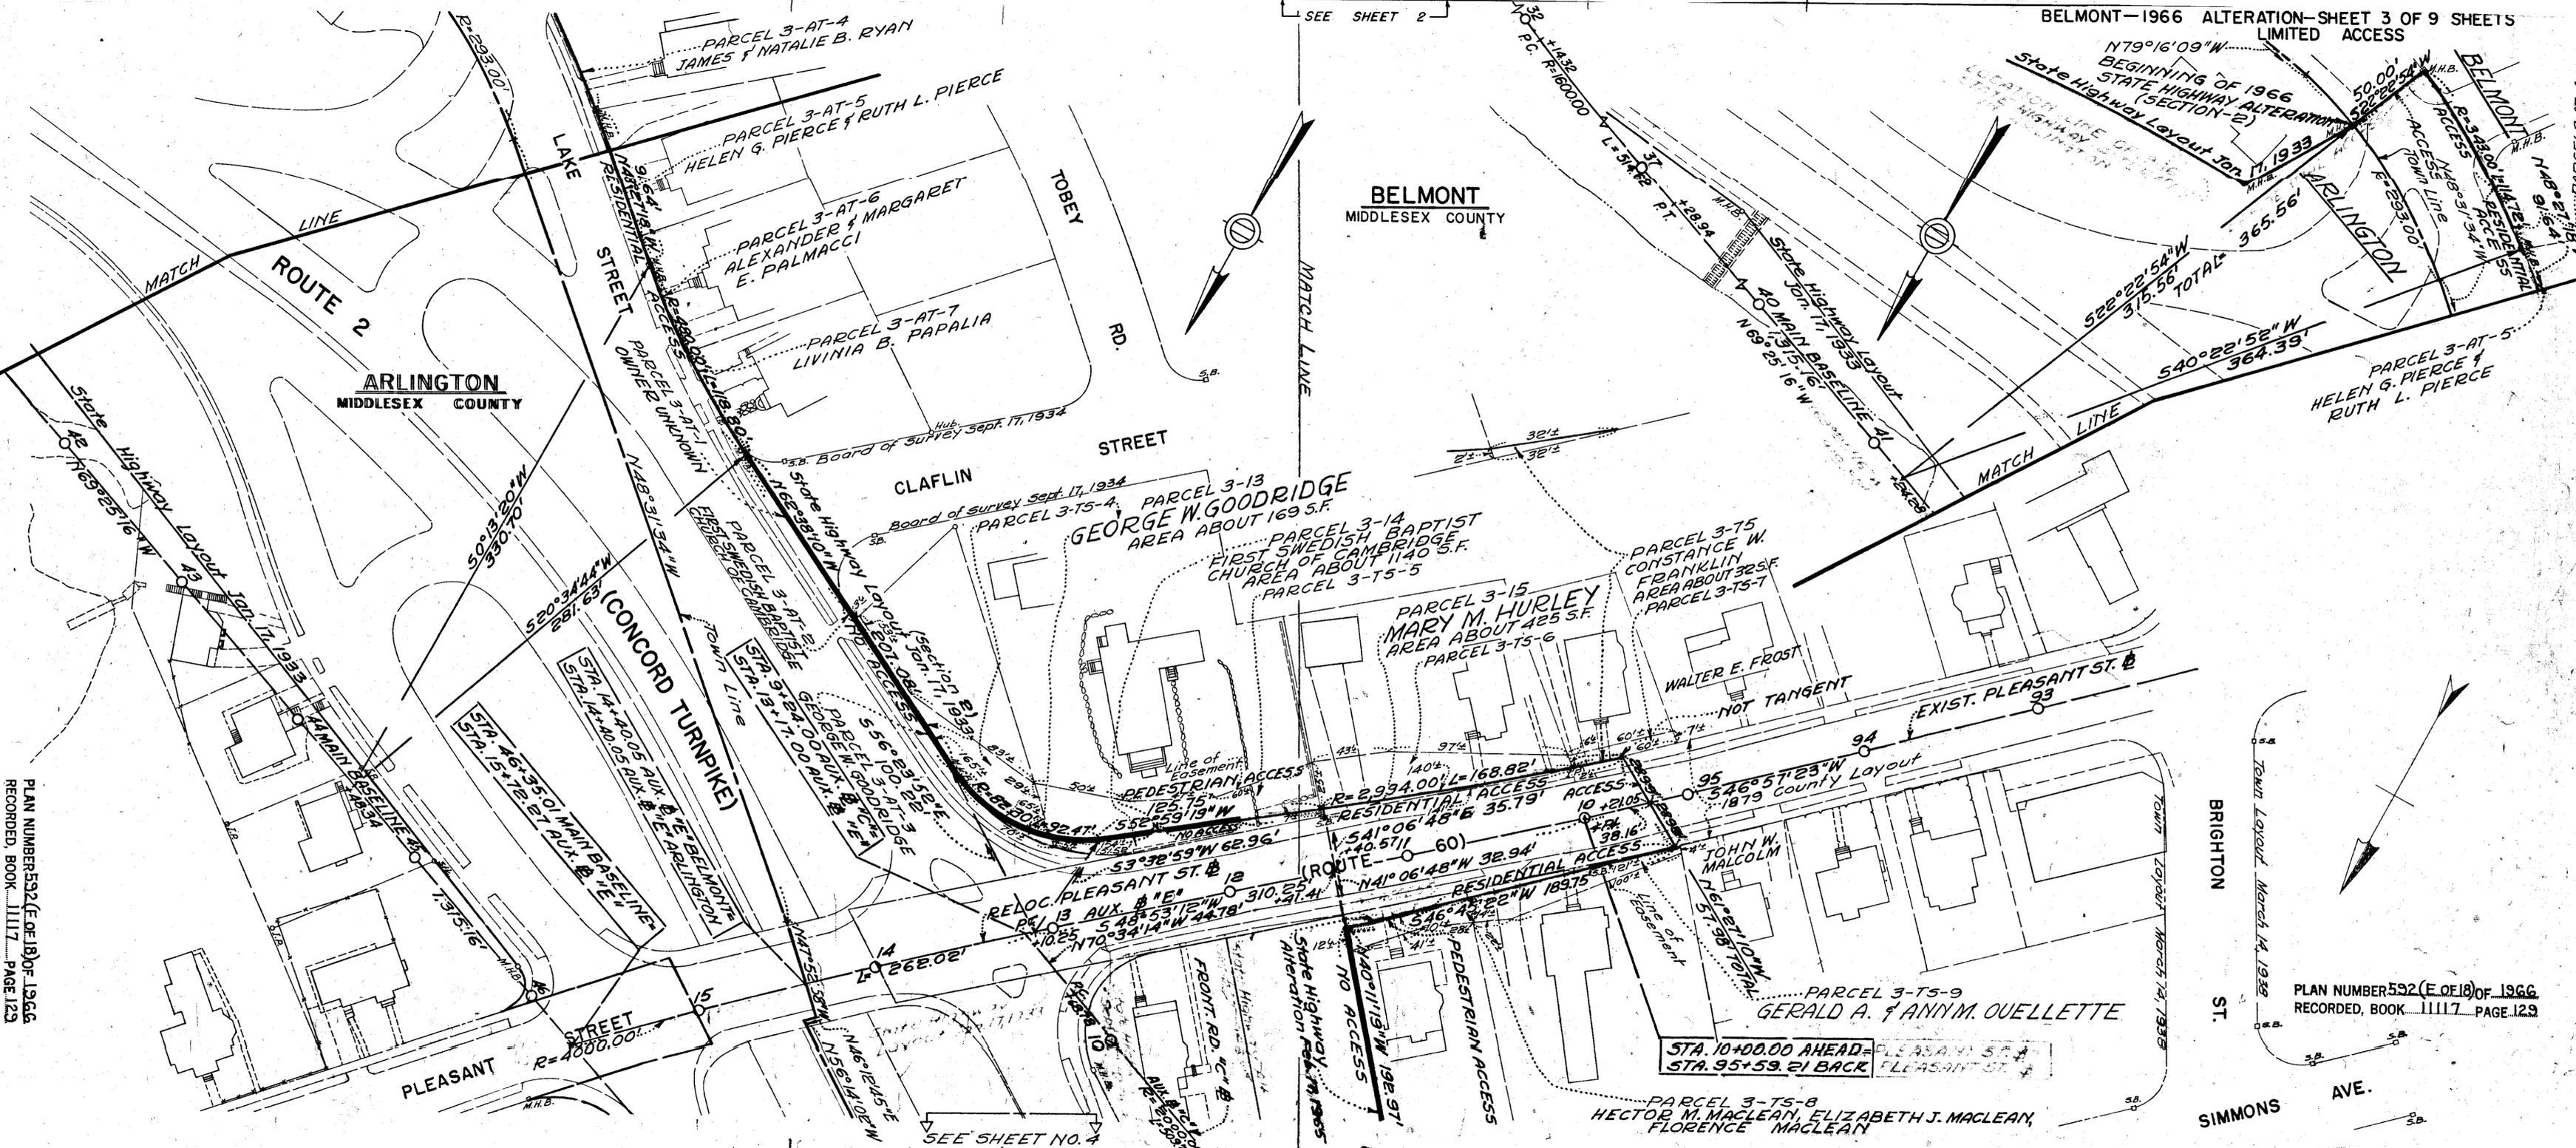

PLAN NUMBER 532 (E.O.E.18) OF 1966  
RECORDED, BOOK 1117, PAGE 129

PLAN NUMBER 532 (E.O.E.18) OF 1966  
RECORDED, BOOK 1117, PAGE 129

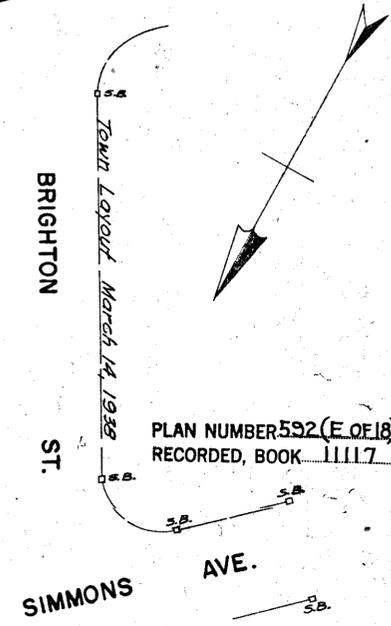

SEE SHEET NO. 4




BELMONT  
MIDDLESEX COUNTY

ARLINGTON  
MIDDLESEX COUNTY

PLAN NUMBER 592 (I OF 18) OF 1966  
RECORDED, BOOK 11117 PAGE 129

SEE SHEET NO. 4

SEE SHEET NO. 6

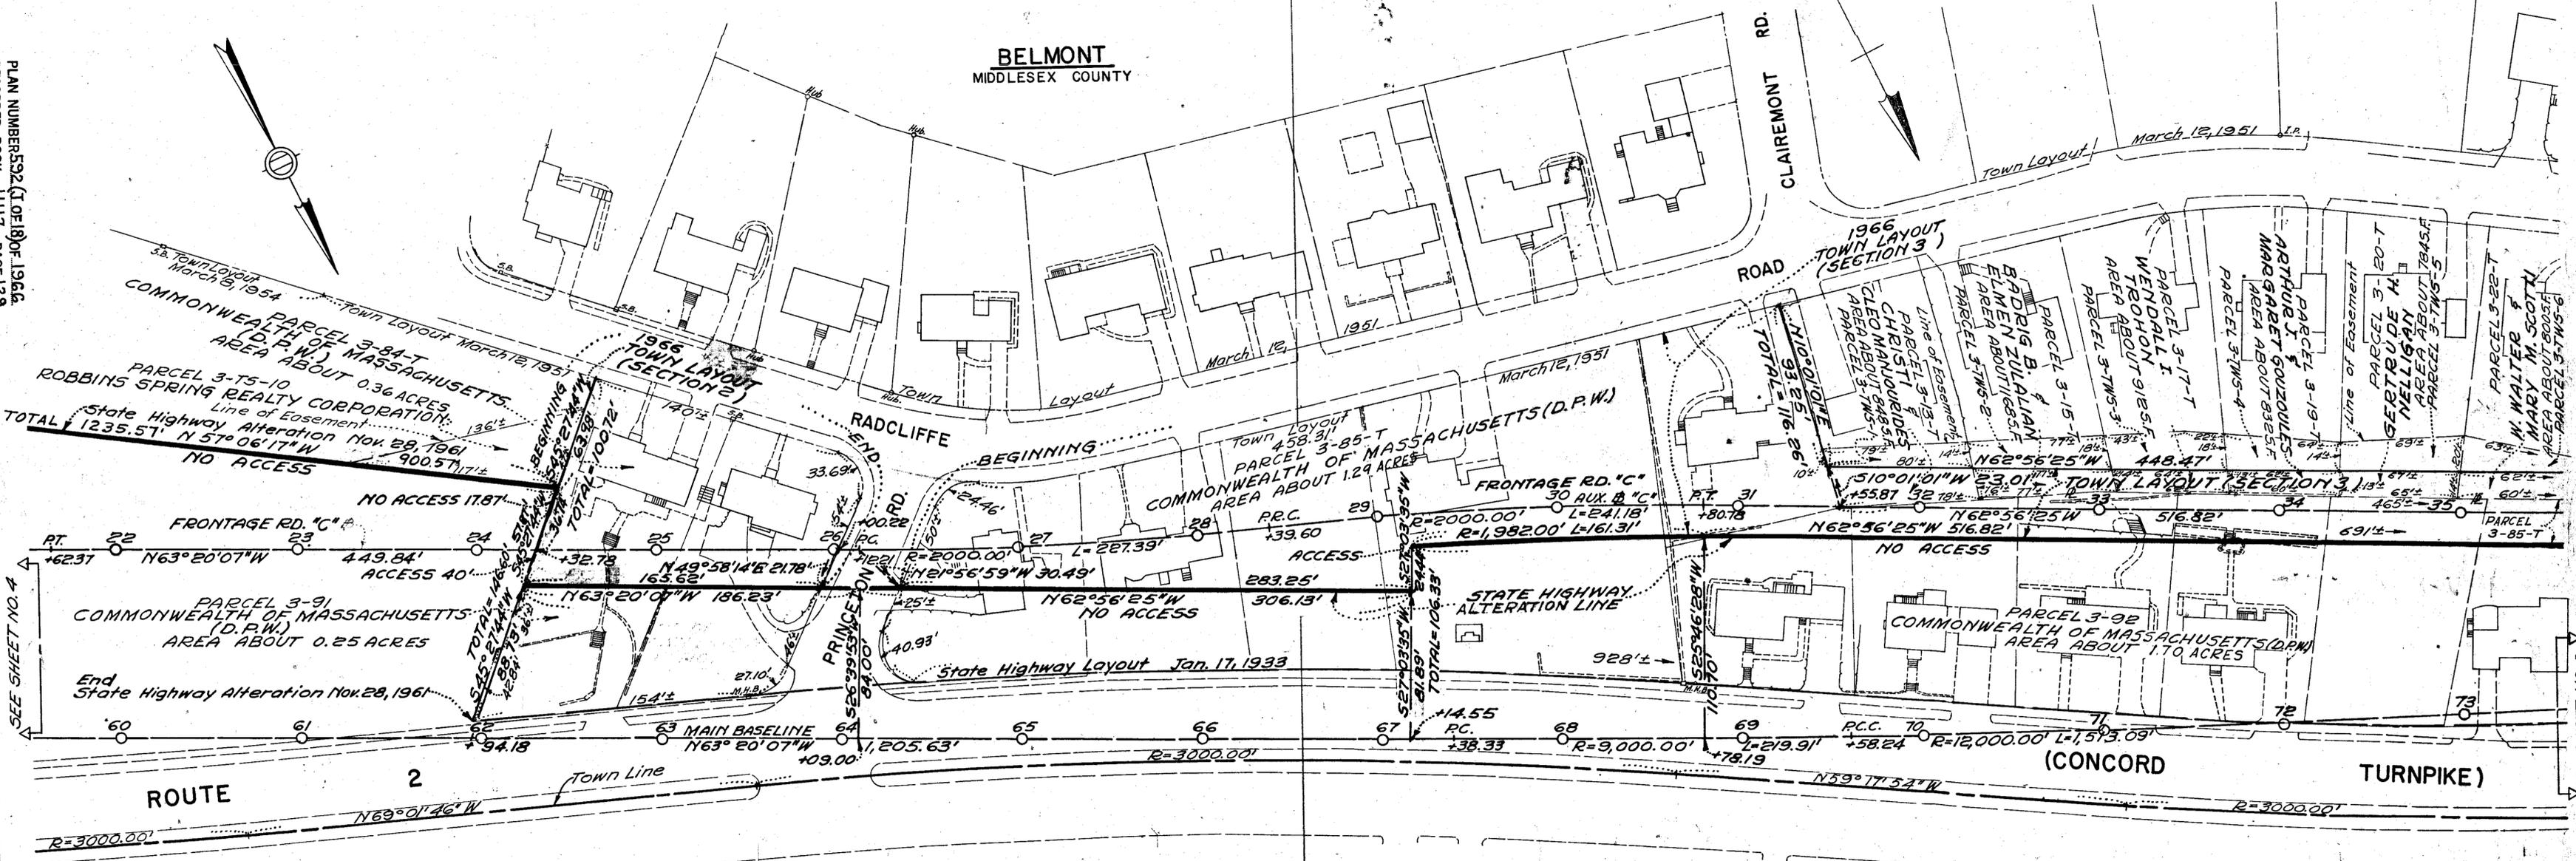


PLAN NUMBER 592 (K OF 18) OF 1966  
RECORDED, BOOK 1117 PAGE 129

SEE SHEET NO. 5

SEE SHEET NO. 1

SEE SHEET NO. 1

SEE SHEET NO. 1

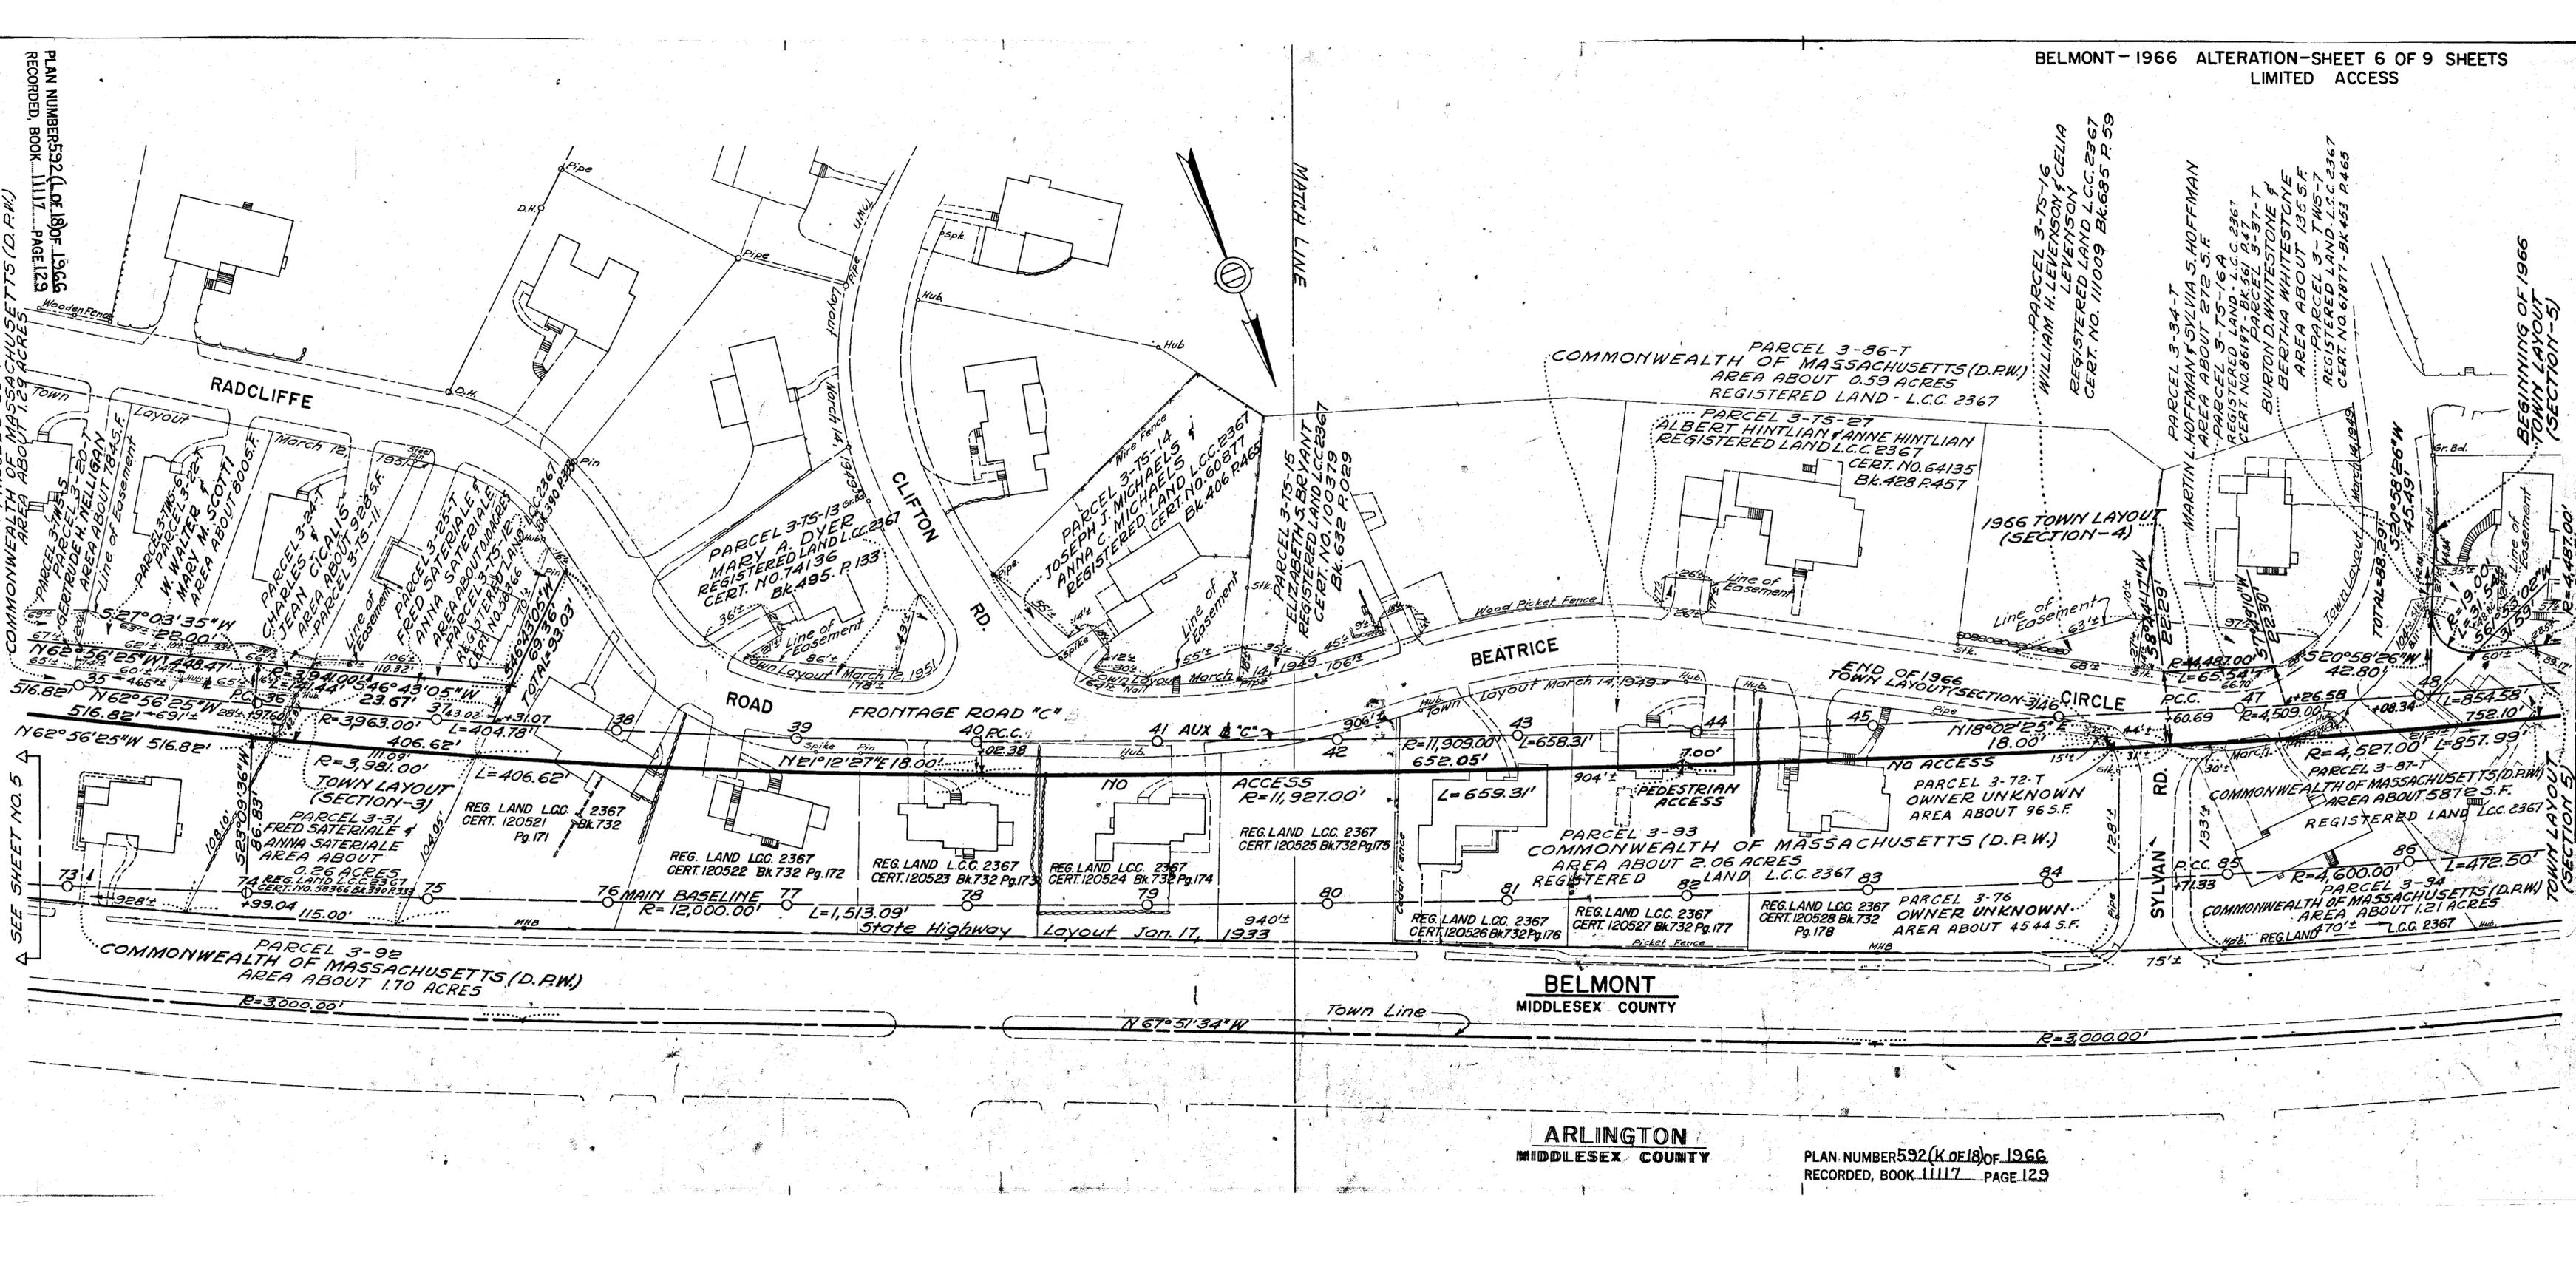

BELMONT  
MIDDLESEX COUNTY

PLAN NUMBER 592 (K OF 18) OF 1966  
RECORDED, BOOK 1117 PAGE 129


BEGINNING OF 1966  
TOWN LAYOUT  
(SECTION-5)

SEE SHEET NO. 1

SEE SHEET NO. 1



PLAN NUMBER 592 (P. OF 18) OF 1966 RECORDED, BOOK 1117 PAGE 129

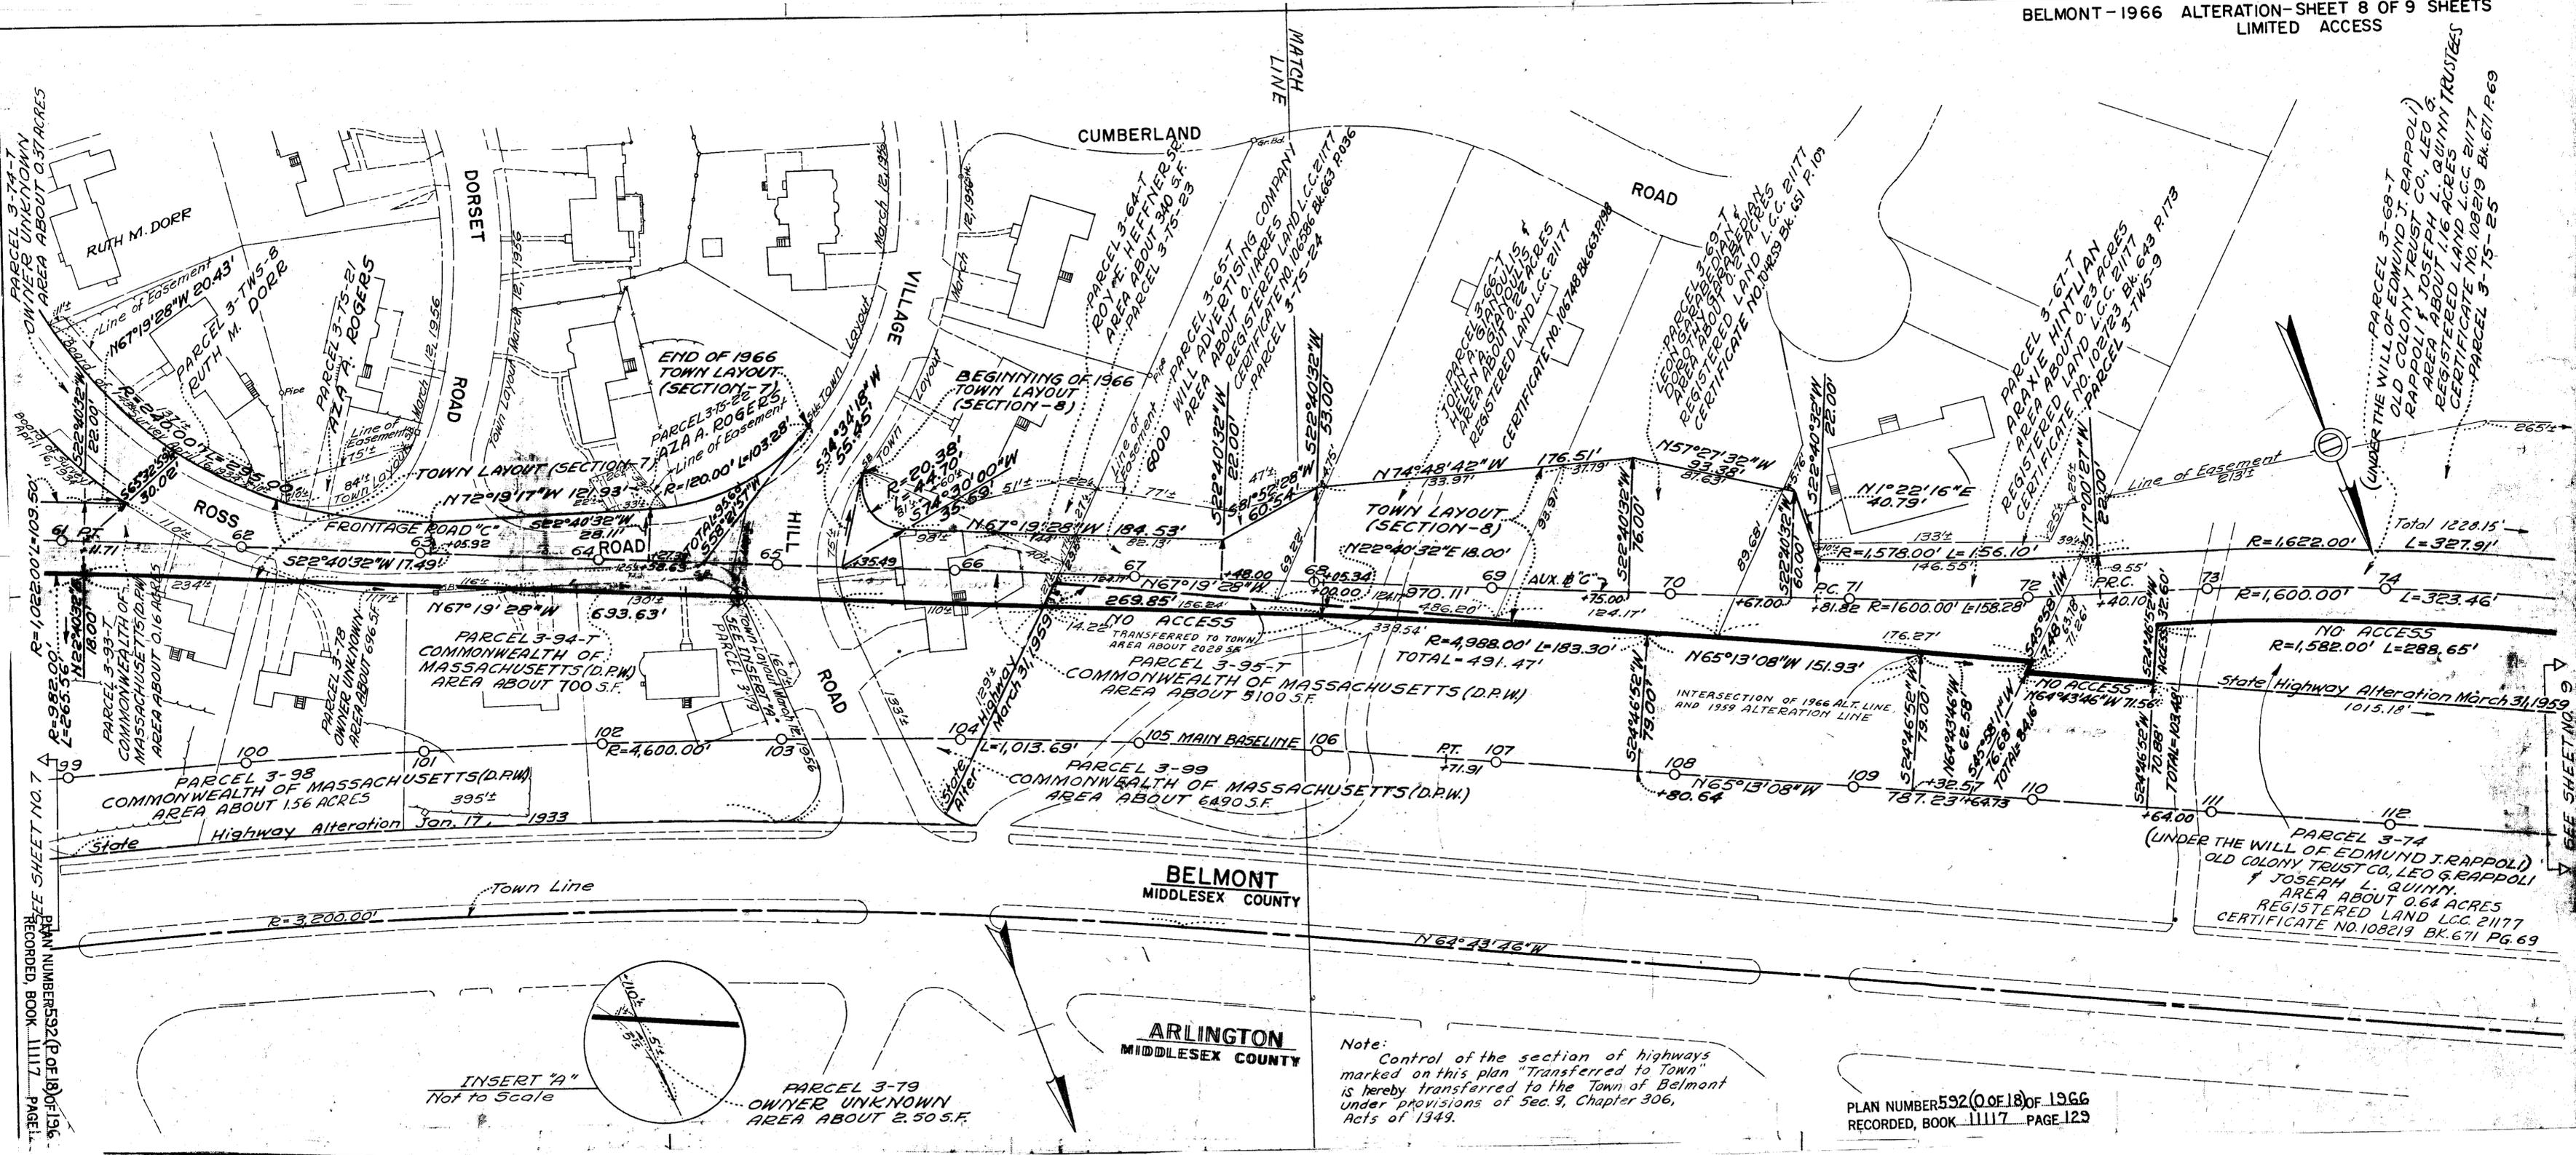

INSERT "A"  
Not to Scale

PARCEL 3-79  
OWNER UNKNOWN  
AREA ABOUT 2.50 S.F.

Note:  
Control of the section of highways marked on this plan "Transferred to Town" is hereby transferred to the Town of Belmont under provisions of Sec. 9, Chapter 306, Acts of 1949.

PLAN NUMBER 592 (P. OF 18) OF 1966 RECORDED, BOOK 1117 PAGE 129




SEE SHEET NO. 9

PLAN NUMBER 592 (Q OF 18) OF 1966  
RECORDED, BOOK 1117, PAGE 129

MATCH LINE

BELMONT  
MIDDLESEX COUNTY

PARCEL 3-68-T  
(UNDER THE WILL OF EDMUND J. RAPPOLI) OLD COLONY  
TRUST CO., LEO G. RAPPOLI & JOSEPH L. QUINN TRUSTEES  
AREA ABOUT 1.16 ACRES  
REGISTERED LAND L.C.C. 21177  
CERTIFICATE NO. 108219 BK. 671 P. 69  
PARCEL 3-75-25

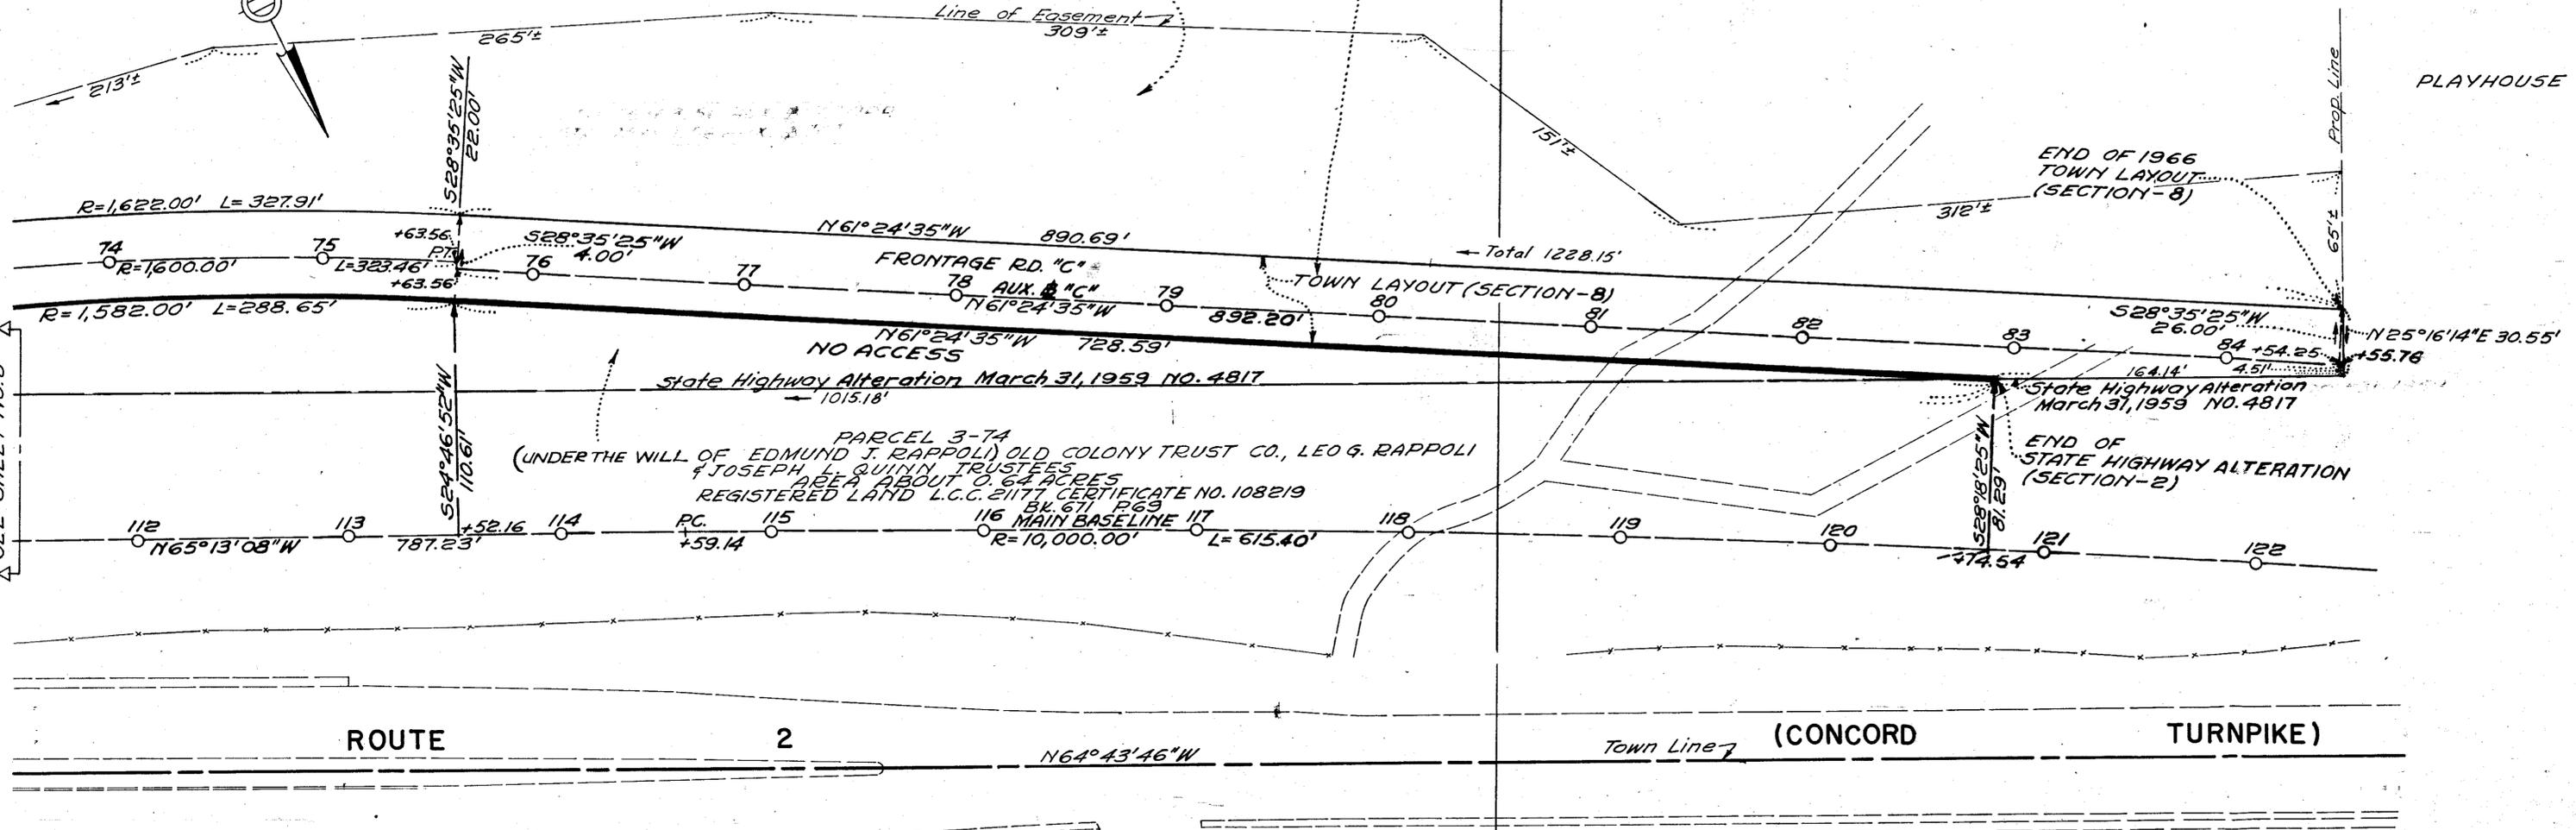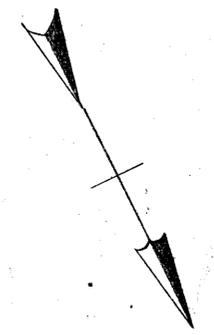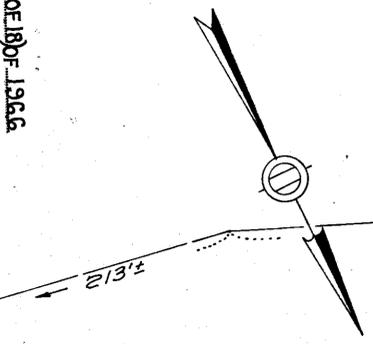

PLAYHOUSE HOMES INC.

ROUTE 2 (CONCORD TURNPIKE)

ARLINGTON  
MIDDLESEX COUNTY

PLAN NUMBER 592 (Q OF 18) OF 1966  
RECORDED, BOOK 1117, PAGE 129

SEE SHEET NO. 233

FEE \$4.00

BY N.L.

Middlesex Registry of Deeds, So. Dist.  
CAMBRIDGE, MASS.  
Plan Number 592(1 OF 9) of 1966  
Rec'd MAY 18, 1966 at 11 h 24 m A.m  
With TAKING Doc. No. 168  
COMM. OF MASS.

BELMONT-1966 ALTERATION-SHEET 1 OF 9 SHEETS  
LIMITED ACCESS  
LAYOUT NO. 5579

Recorded, Book 1117 Page 129  
Attest:

A TRUE COPY-ATTEST  
*Edward F Doyle*  
REG. PUBLIC WORKS COMMISSION  
DEPARTMENT OF PUBLIC WORKS  
COMMONWEALTH OF MASSACHUSETTS

REGISTER  
PARCEL 3-TS-1A  
PARCEL 3-2-T  
MARSHALL B. DALTON, ROYAL LITTLE, JAMES M. GANN, CLARKE SIMONDS & LOUIS W. CABOT, TRUSTEES OF THE MEMORIAL DRIVE TRUST.  
AREA ABOUT 0.17 ACRES  
REGISTERED LAND L.C.C. 20345  
CERTIFICATE NO. 114615 Bk. 703 P. 65

PARCEL 3-TS-1B  
PARCEL 3-3-T  
MARSHALL B. DALTON ET AL. TRUSTEES OF MEMORIAL DRIVE TRUST  
AREA ABOUT 0.16 ACRES  
FROM AUX. & "A" STA. 27+72.29  
N 6° 30' 17" W 31.00'

SEE SHEET NO. 2  
PARCEL 3-3X  
PARCEL 3-3  
AREA ABOUT 790 SQ. FT.  
MARSHALL B. DALTON ET AL. TRUSTEES OF MEMORIAL DRIVE TRUST  
AREA ABOUT 0.11 ACRES

BELMONT  
MIDDLESEX COUNTY

CAMBRIDGE  
MIDDLESEX COUNTY

PARCEL 3-TS-1  
MARSHALL B. DALTON, ET AL.  
TRUSTEES OF MEMORIAL DRIVE TRUST.

BEGINNING OF 1966  
STATE HIGHWAY ALTERATION  
(SECTION -1)


FRONTAGE RD. "A"  
NO ACCESS  
PARCEL 3-2  
MARSHALL B. DALTON, ROYAL LITTLE, JAMES M. GANN, CLARKE SIMONDS & LOUIS W. CABOT, TRUSTEES OF THE MEMORIAL DRIVE TRUST.  
AREA ABOUT 1.02 ACRES  
REGISTERED LAND L.C.C. 20345  
CERTIFICATE NO. 114615 Bk. 703 P. 65

AREA EXCLUDED FROM STATE HIGHWAY ALTERATION  
PARCEL 3-A  
COMMONWEALTH OF MASSACHUSETTS (D.P.W.)  
AREA ABOUT 0.22 ACRES  
REGISTERED LAND L.C.C. 20345  
CERTIFICATE NO. 53516 Bk. 547 P. 166

PARCEL 3-7B  
COMMONWEALTH OF MASSACHUSETTS (D.P.W.)  
AREA ABOUT 1216 SQ. FT.

PARCEL 3-90  
COMMONWEALTH OF MASSACHUSETTS (D.P.W.)  
AREA ABOUT 0.81 ACRES

STA. 31+86.31 EXIST. R.T.E. 2 B. CAMBRIDGE  
STA. 31+86.31 EXIST. R.T.E. 2 B. BELMONT  
STA. 31+86.31 EXIST. R.T.E. 2 B. ARLINGTON

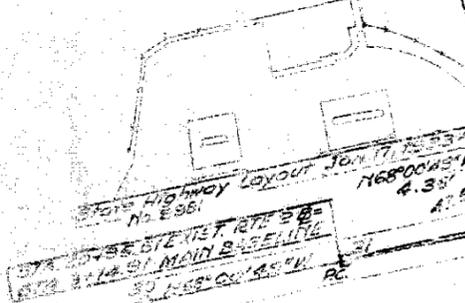

STA. 12+05.57 MAIN BASELINE CAMBRIDGE  
STA. 12+05.57 MAIN BASELINE ARLINGTON  
ARLINGTON  
MIDDLESEX COUNTY

LOCATION LINE OF  
STATE HIGHWAY ALTERATION  
IN ARLINGTON

(CONCORD

TURNPIKE)

PARCEL 3-5  
HEIRS OF JOHN GUINLE, LENA GUINLE, TERESA M. GUINLE, JOHN JOSEPH GUINLE, MARY COROTHEA GUINLE  
AREA ABOUT 246.54 SQ. FT.

PLANS PREPARED BY  
UNIVERSAL ENGINEERING CORP.


This certifies that the sections of road marked on this plan "Town Layout" were laid out in behalf of the Town of Belmont by the Massachusetts Department of Public Works on April 27, 1966, under authority Chapter 440 of the Acts of 1948.


*Anthony J. Amabile*  
*Robert J. Foster*  
*Dwight H. Foster*  
Department of Public Works

This certifies that the location of the highway has been altered as shown on this plan and that said highway as altered was laid out and taken charge of as a Limited Access State Highway by the Department of Public Works on April 27, 1966, in accordance with Chapter E of the General Laws as amended by Section 7-C inserted by Chapter 307 of the Acts of 1943.

*Robert J. Foster*  
*Dwight H. Foster*  
Department of Public Works


The Commonwealth of Massachusetts  
PLAN OF ROAD  
in the Town of  
**BELMONT**  
MIDDLESEX COUNTY  
Altered and laid out as a State Highway by the  
Department of Public Works  
APRIL 27, 1966  
Scale: 80 feet to the inch  
*William C. Hynes, Jr.*  
Chief Engineer  
Layout No. 5579

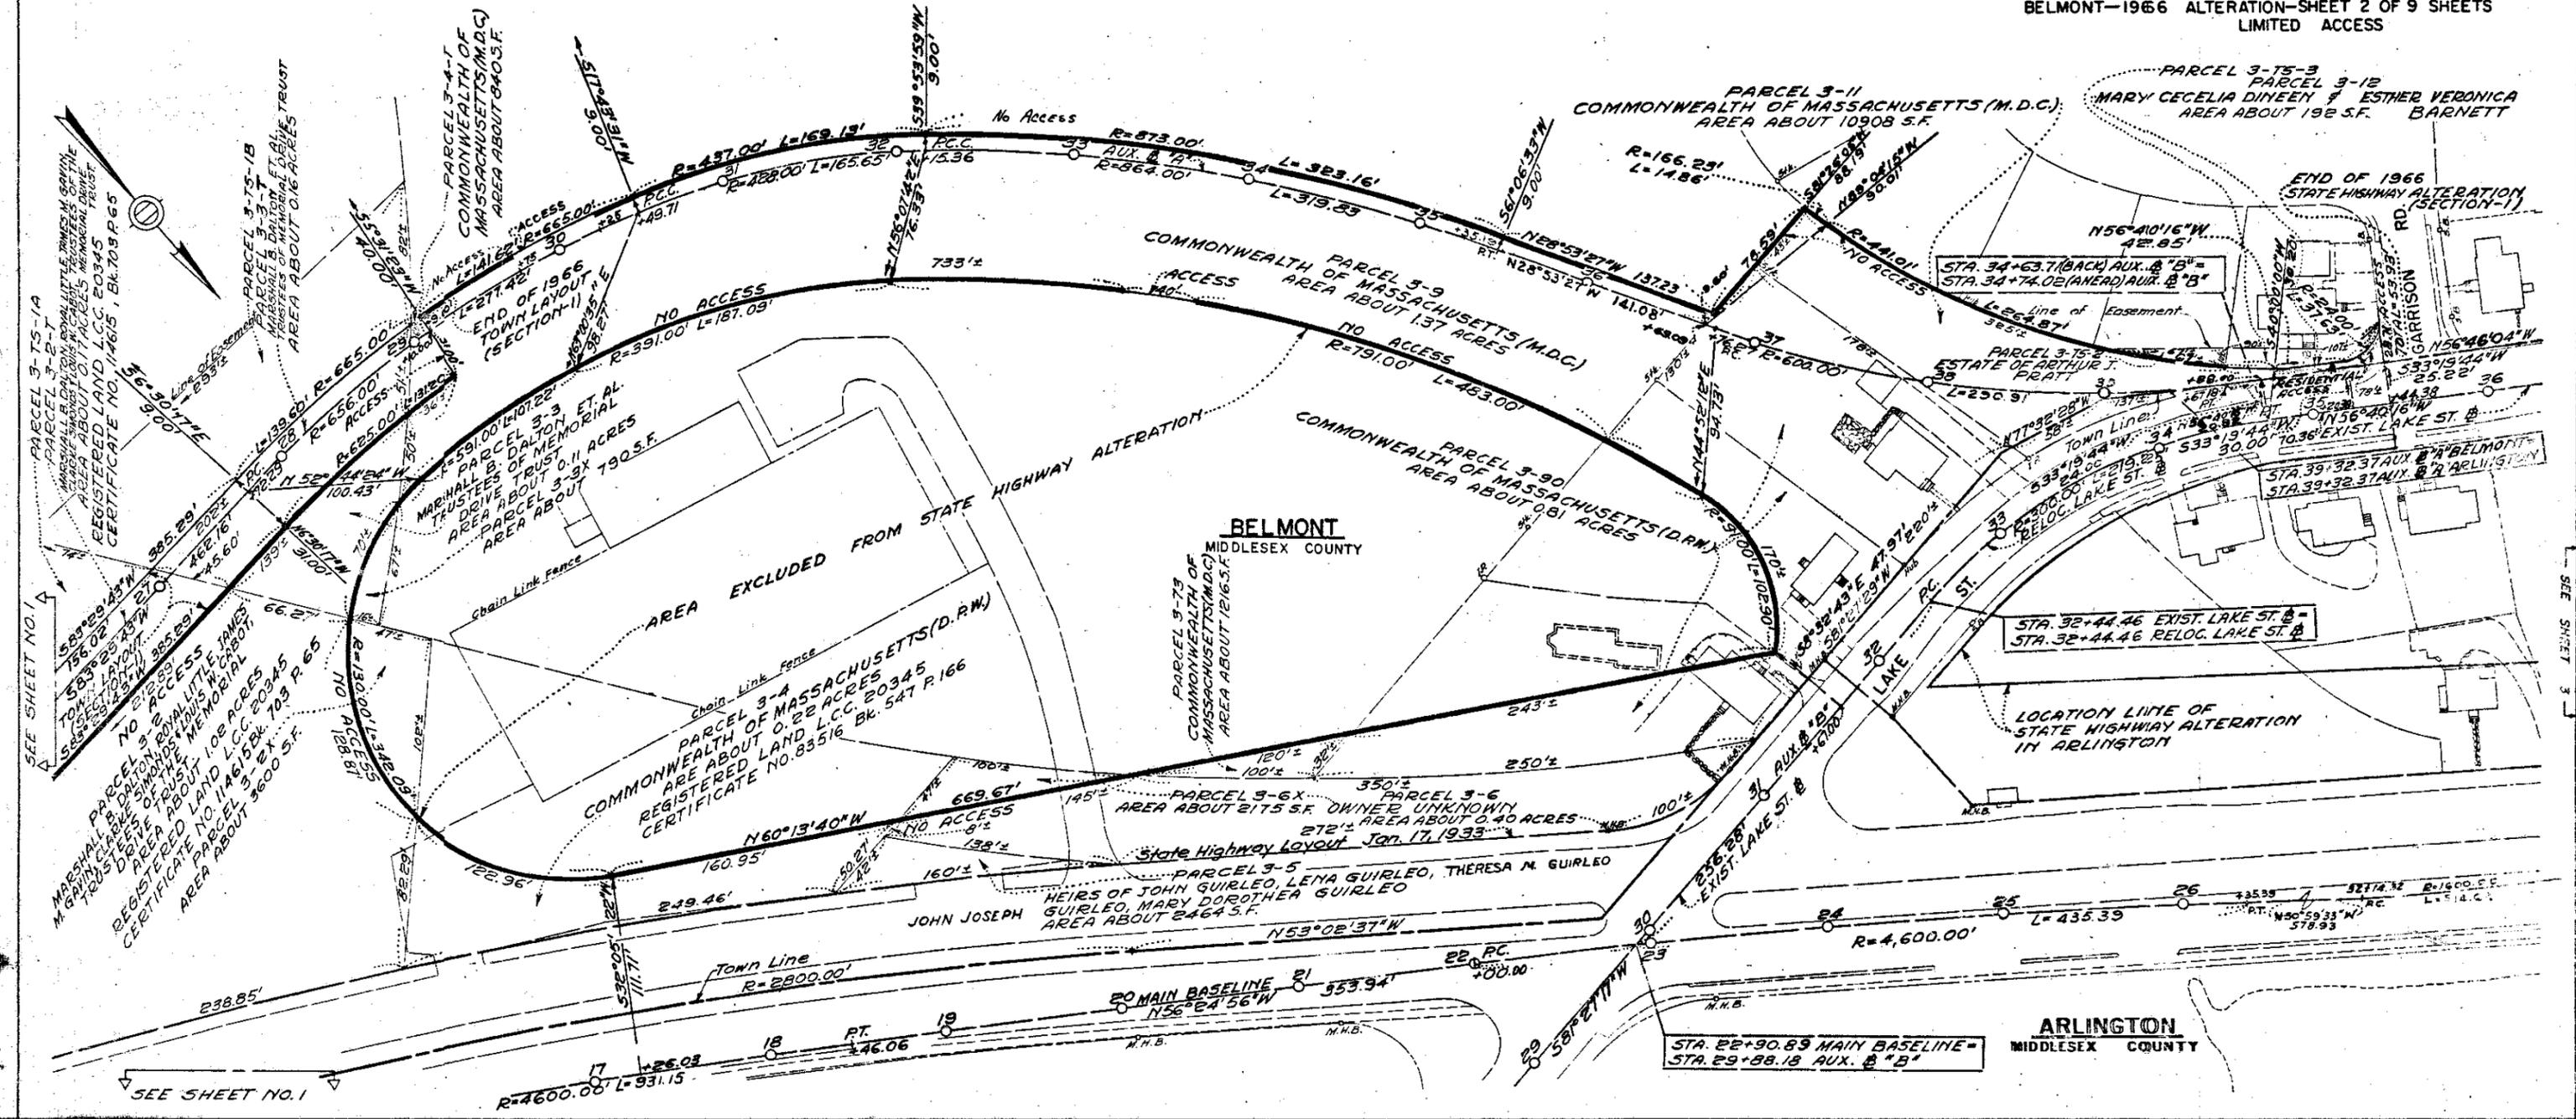


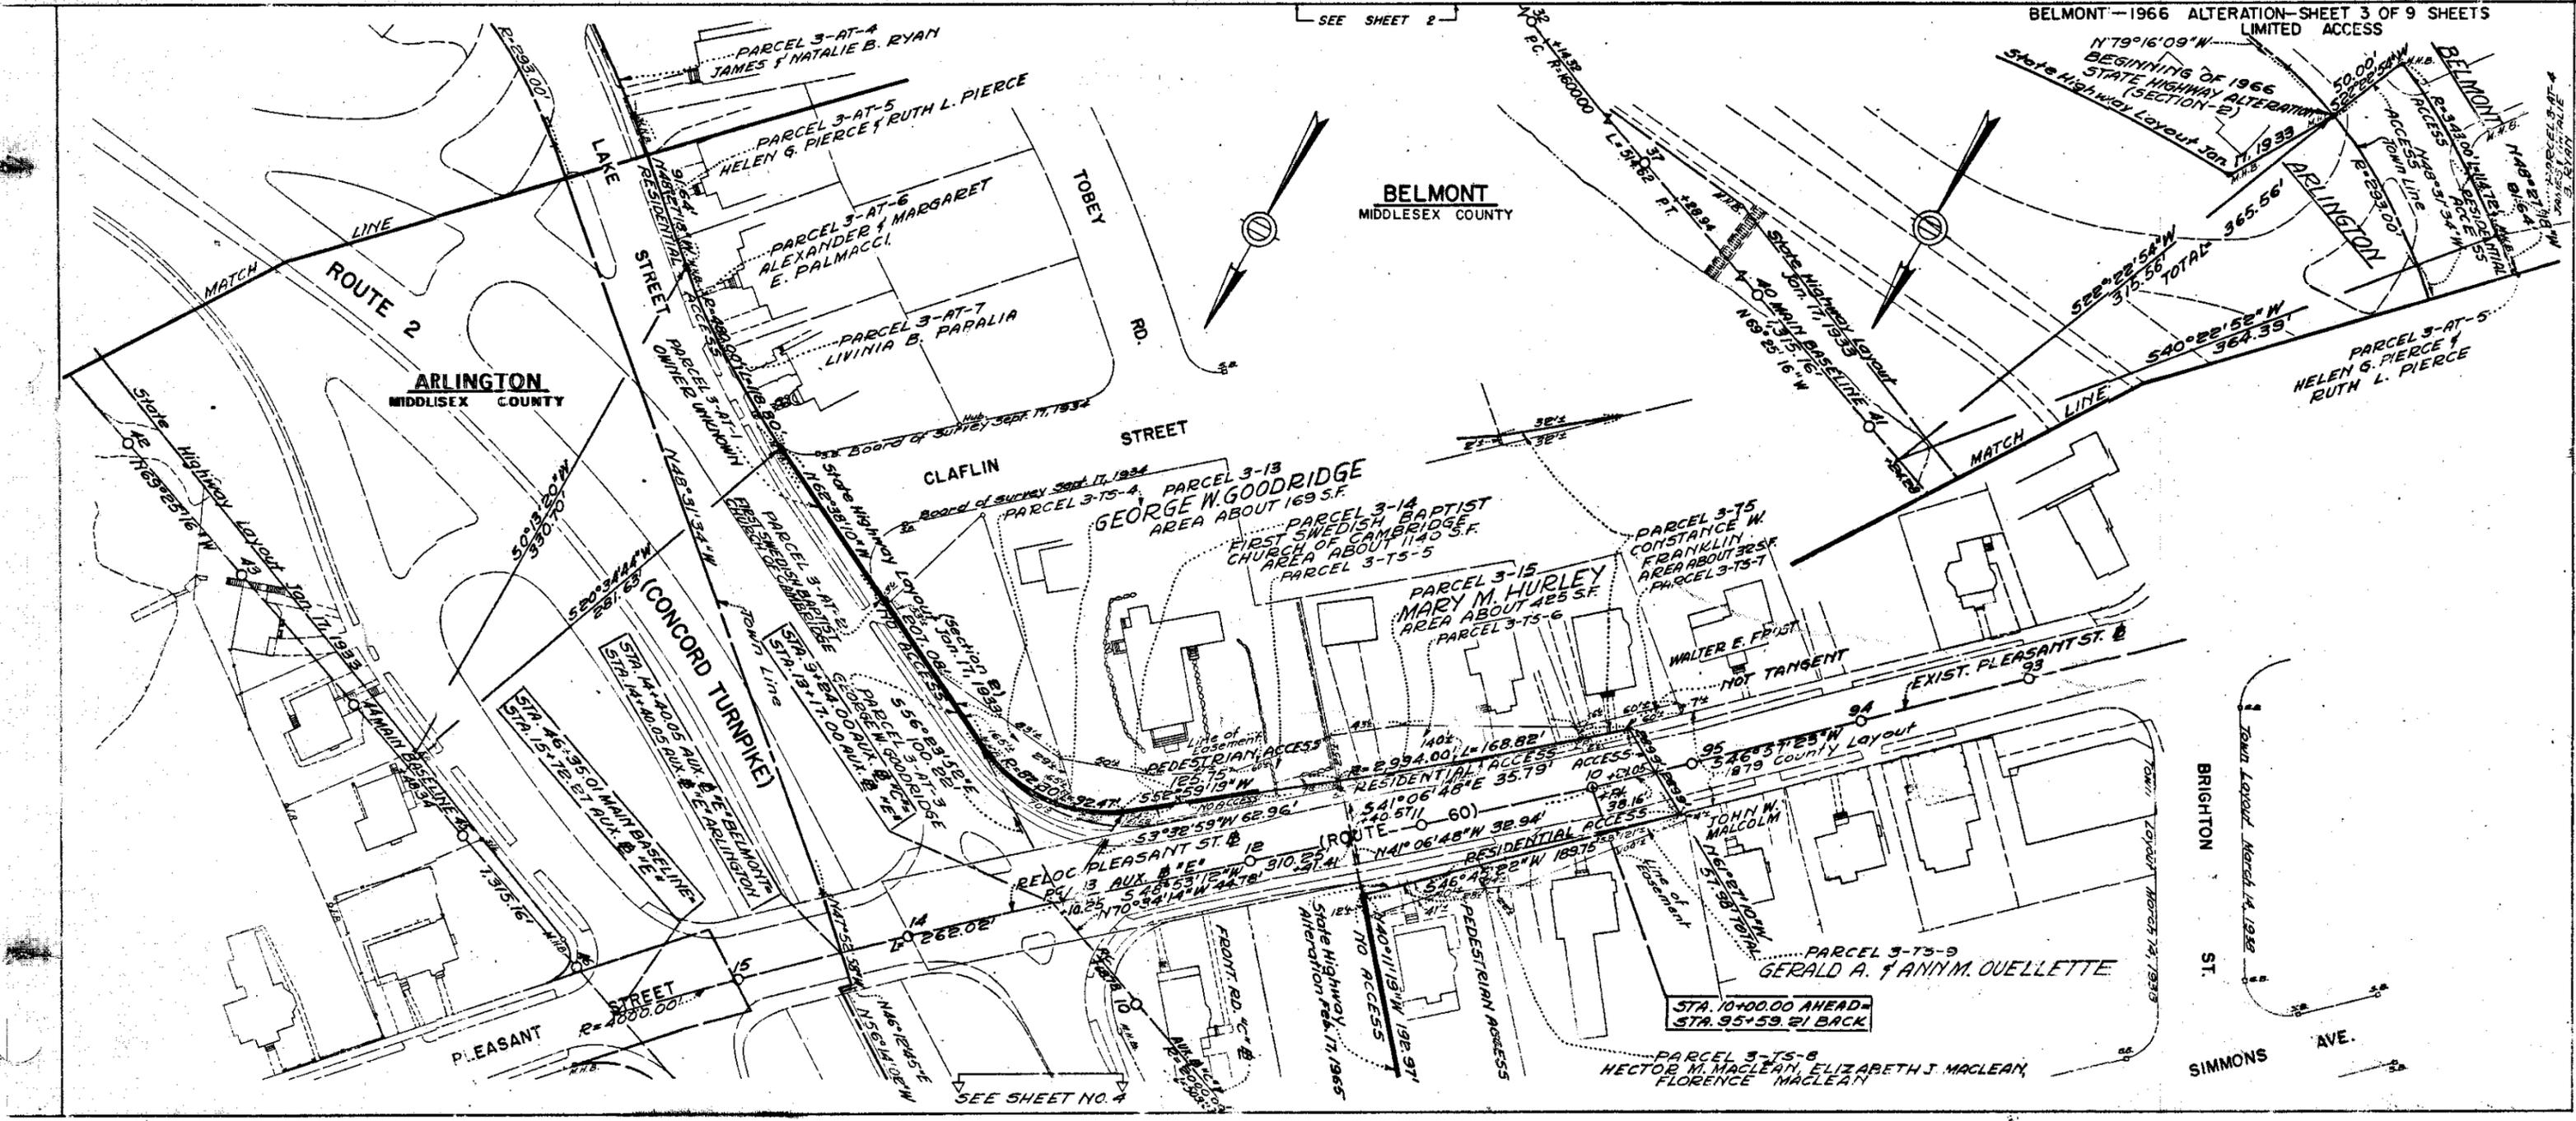

PLAN NUMBER 592(3 OF 9) OF 1966  
 RECORDED, BOOK 1117 PAGE 129




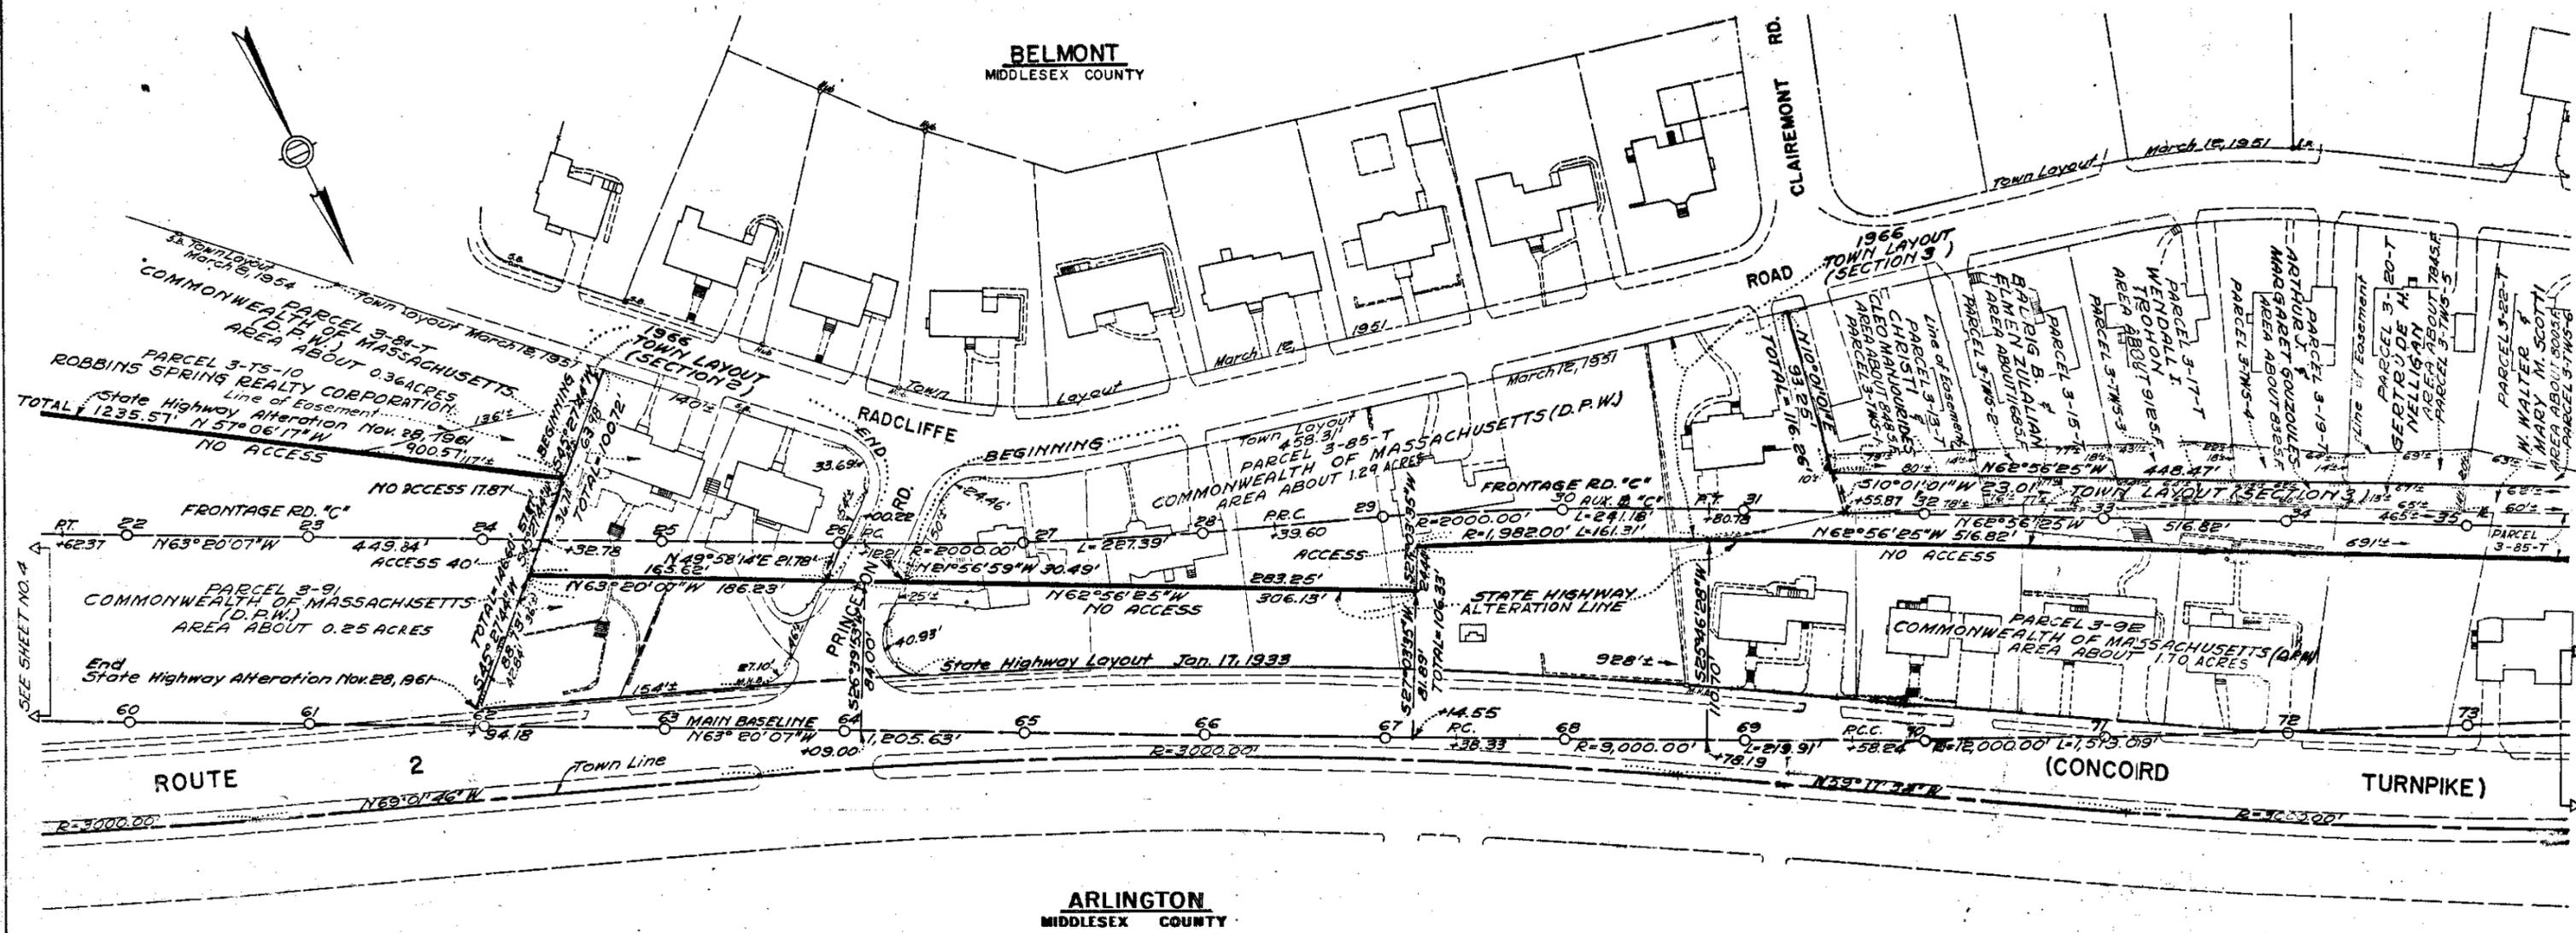


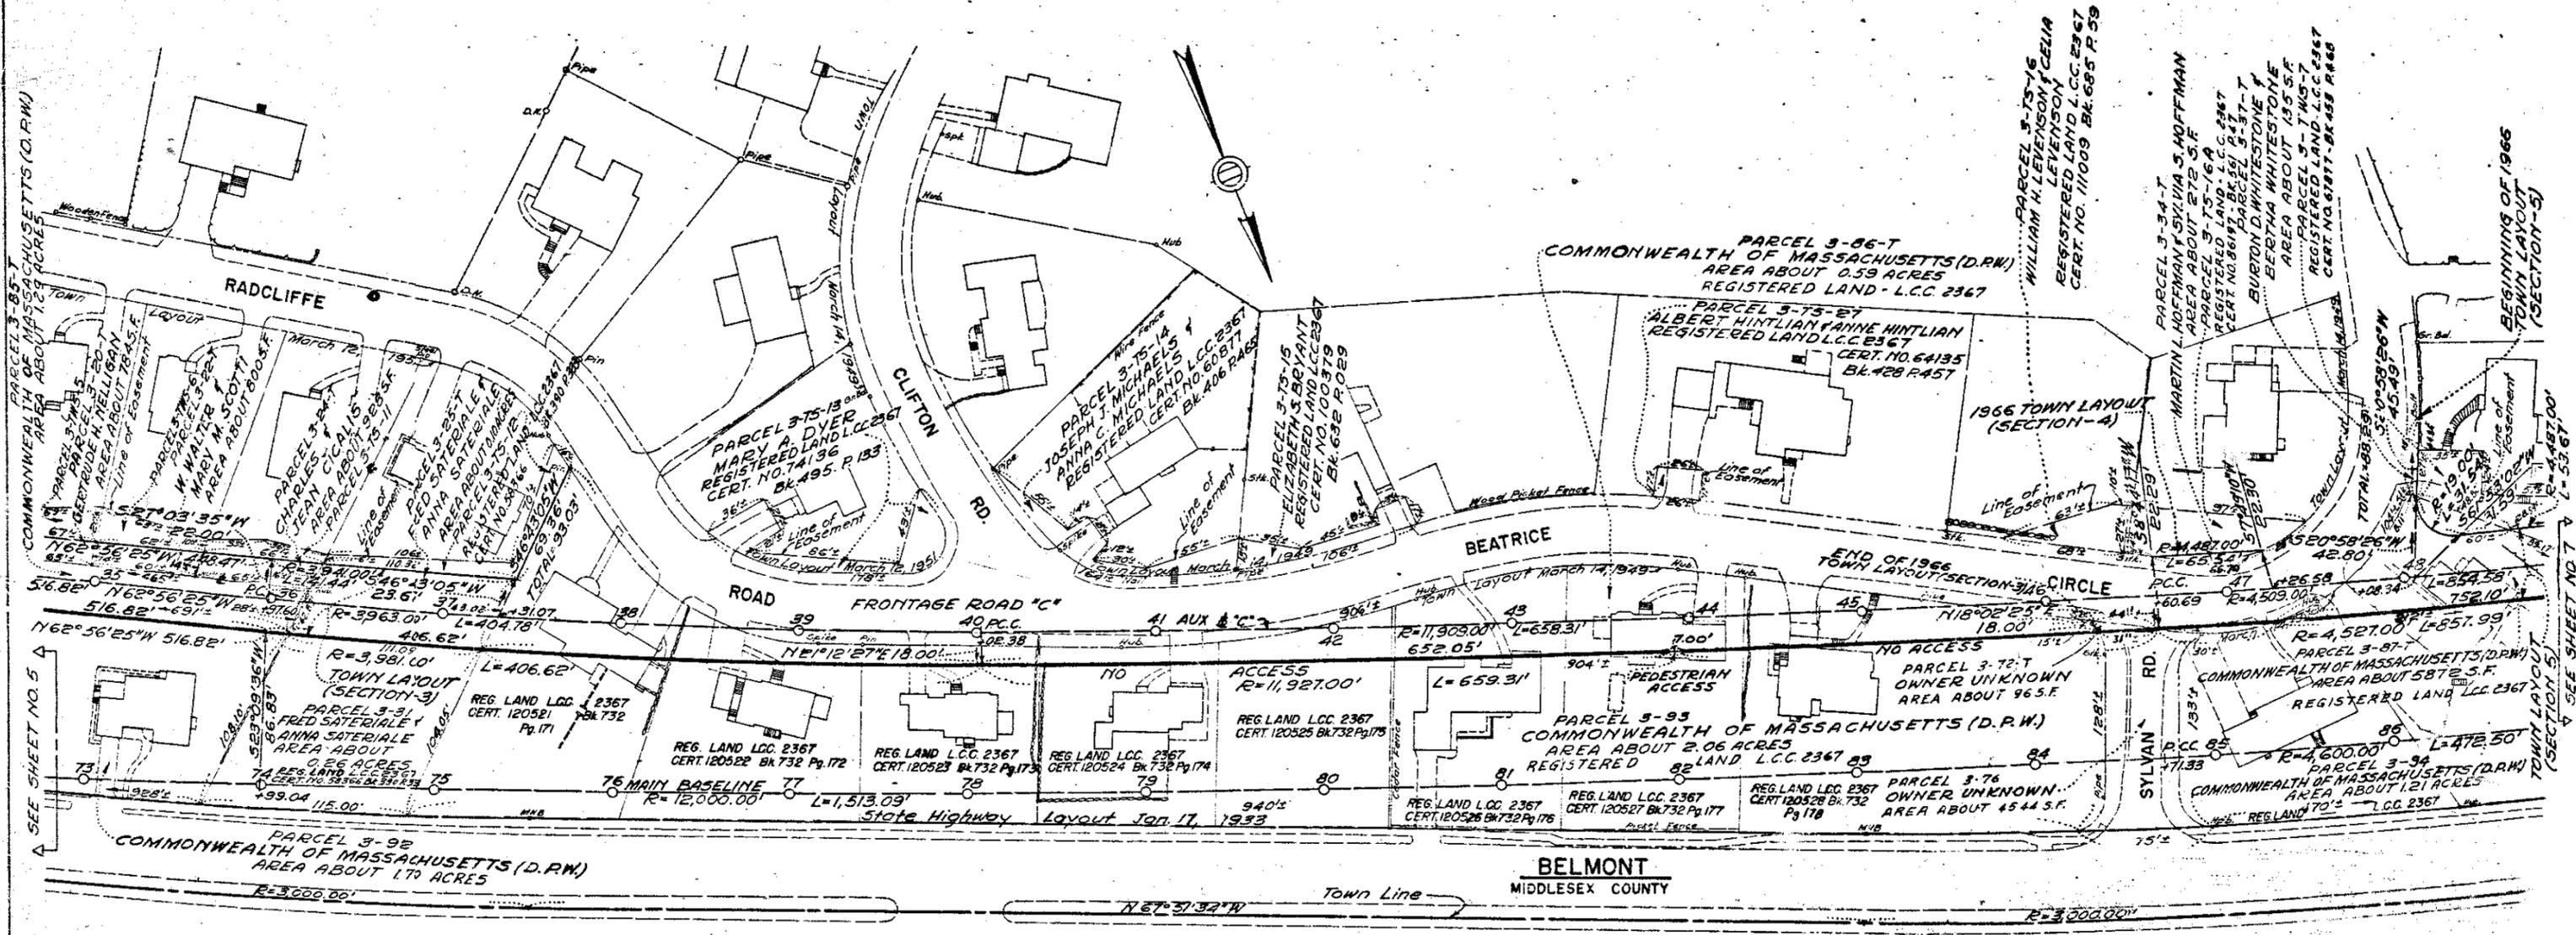

BELMONT  
MIDDLESEX COUNTY


ARLINGTON  
MIDDLESEX COUNTY

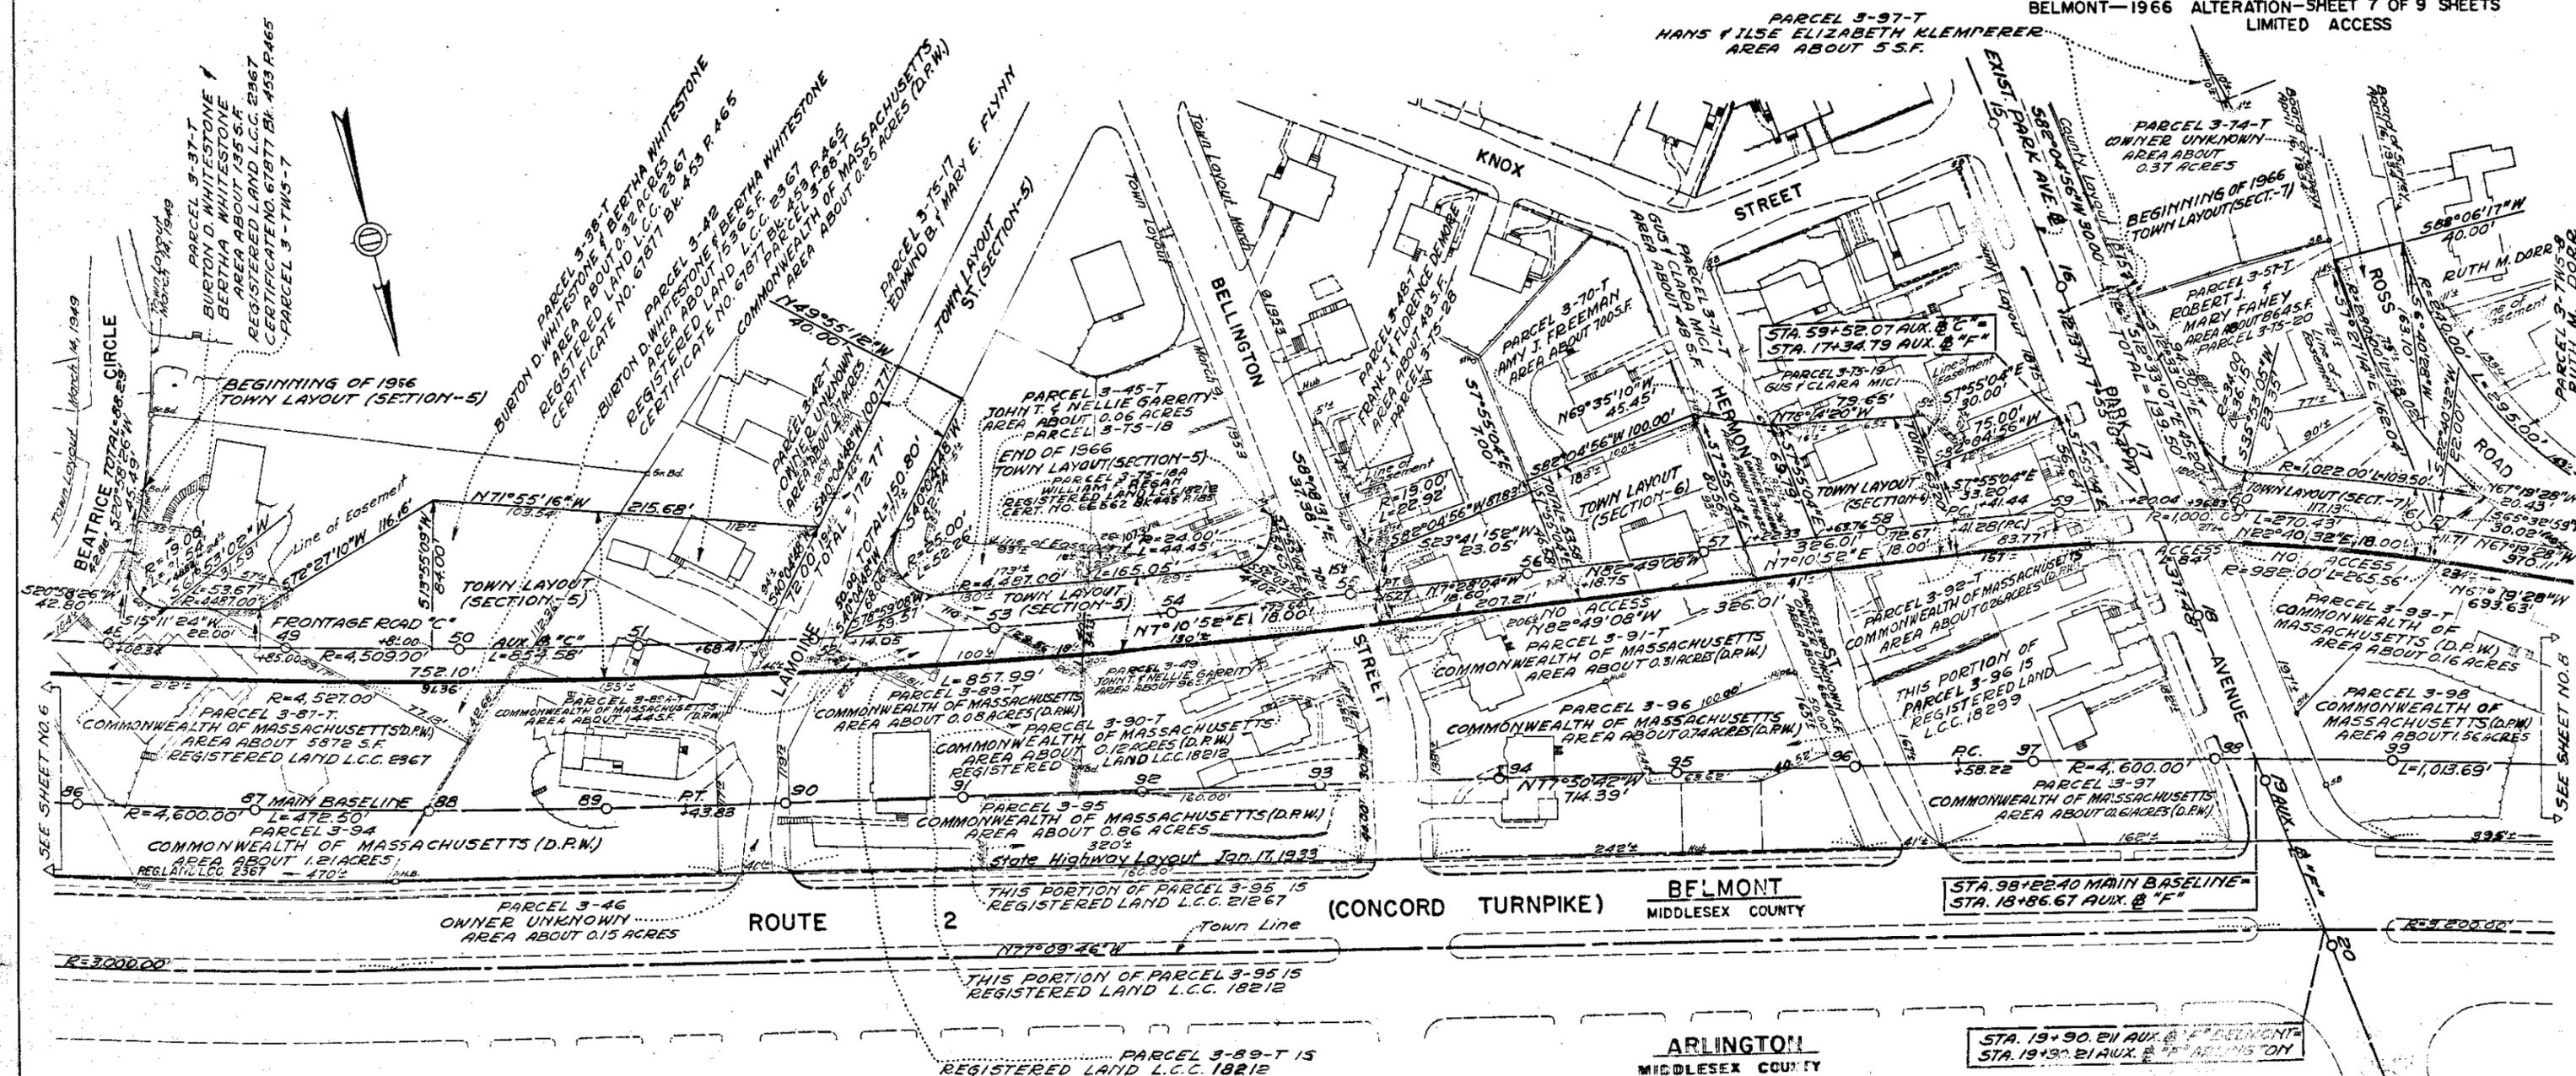

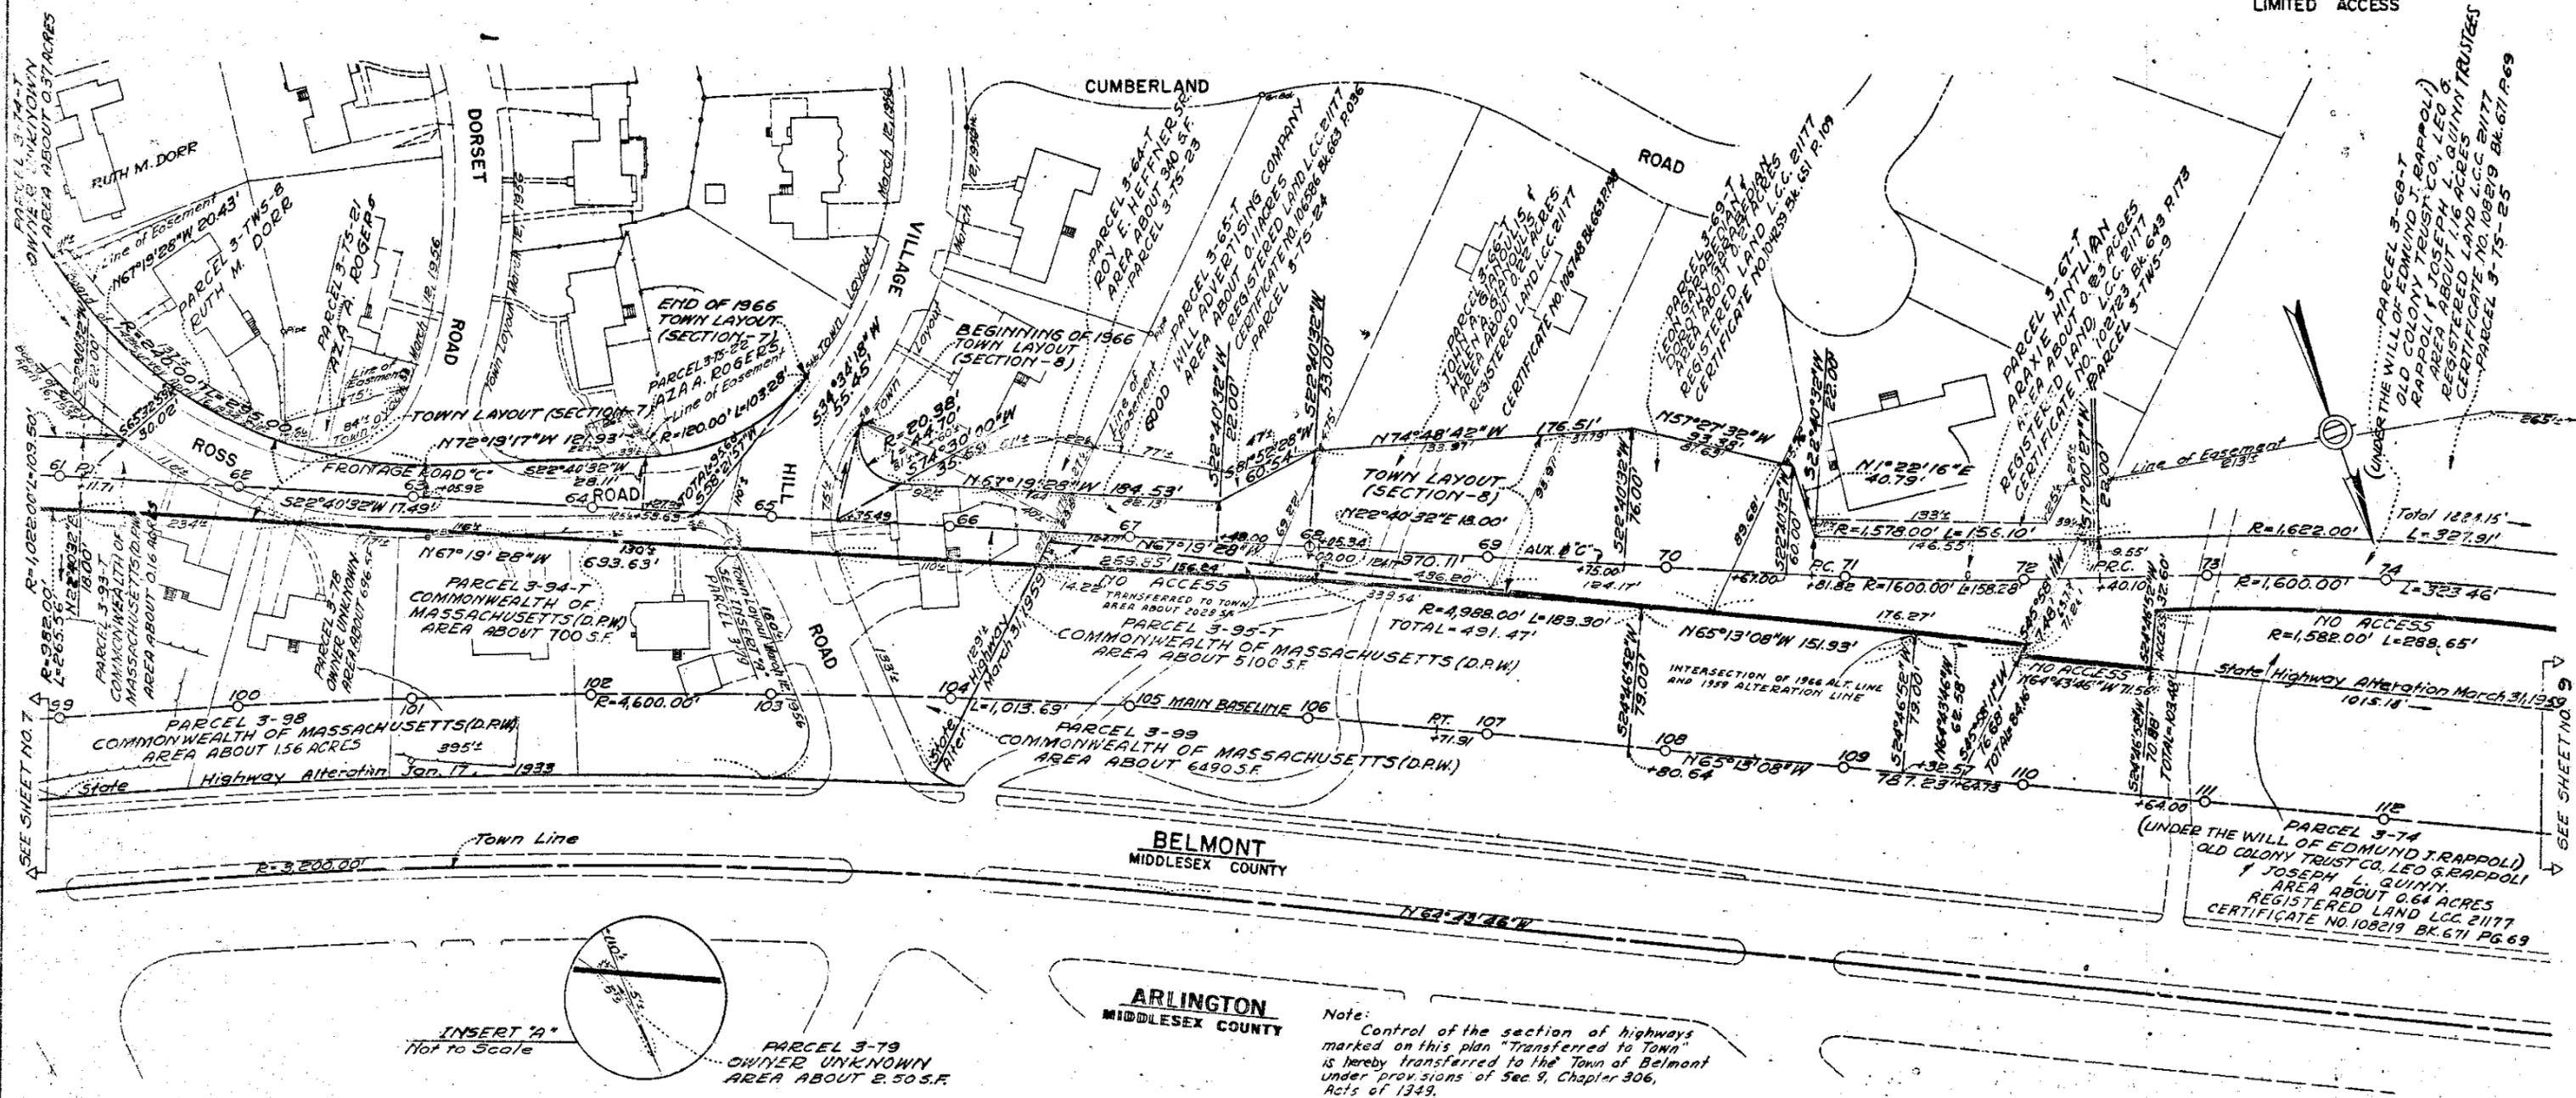

SEE SHEET NO. 7

SEE SHEET NO. 9

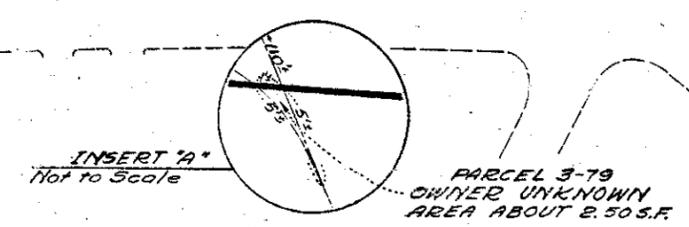

ARLINGTON  
MIDDLESEX COUNTY

Note:  
Control of the section of highways marked on this plan "Transferred to Town" is hereby transferred to the Town of Belmont under provisions of Sec 9, Chapter 306, Acts of 1949.

