


NOT FOR CONSTRUCTION

ADD Inc 210 Broadway
Cambridge MA 02139
617 224 3100
Fax 617 661 7118

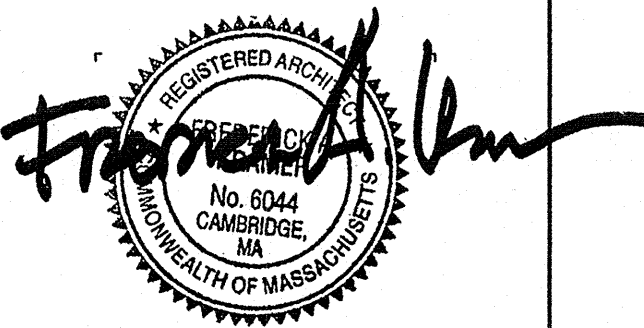


Job No. 05061.00
Drawn By BSR Ckd By
Date 5 December 2005
Revisions

A-2


TYPICAL BUILDING
PLANS
BUILDING E (A SIMILAR)

Scale CADD # © 2005 ADD Inc

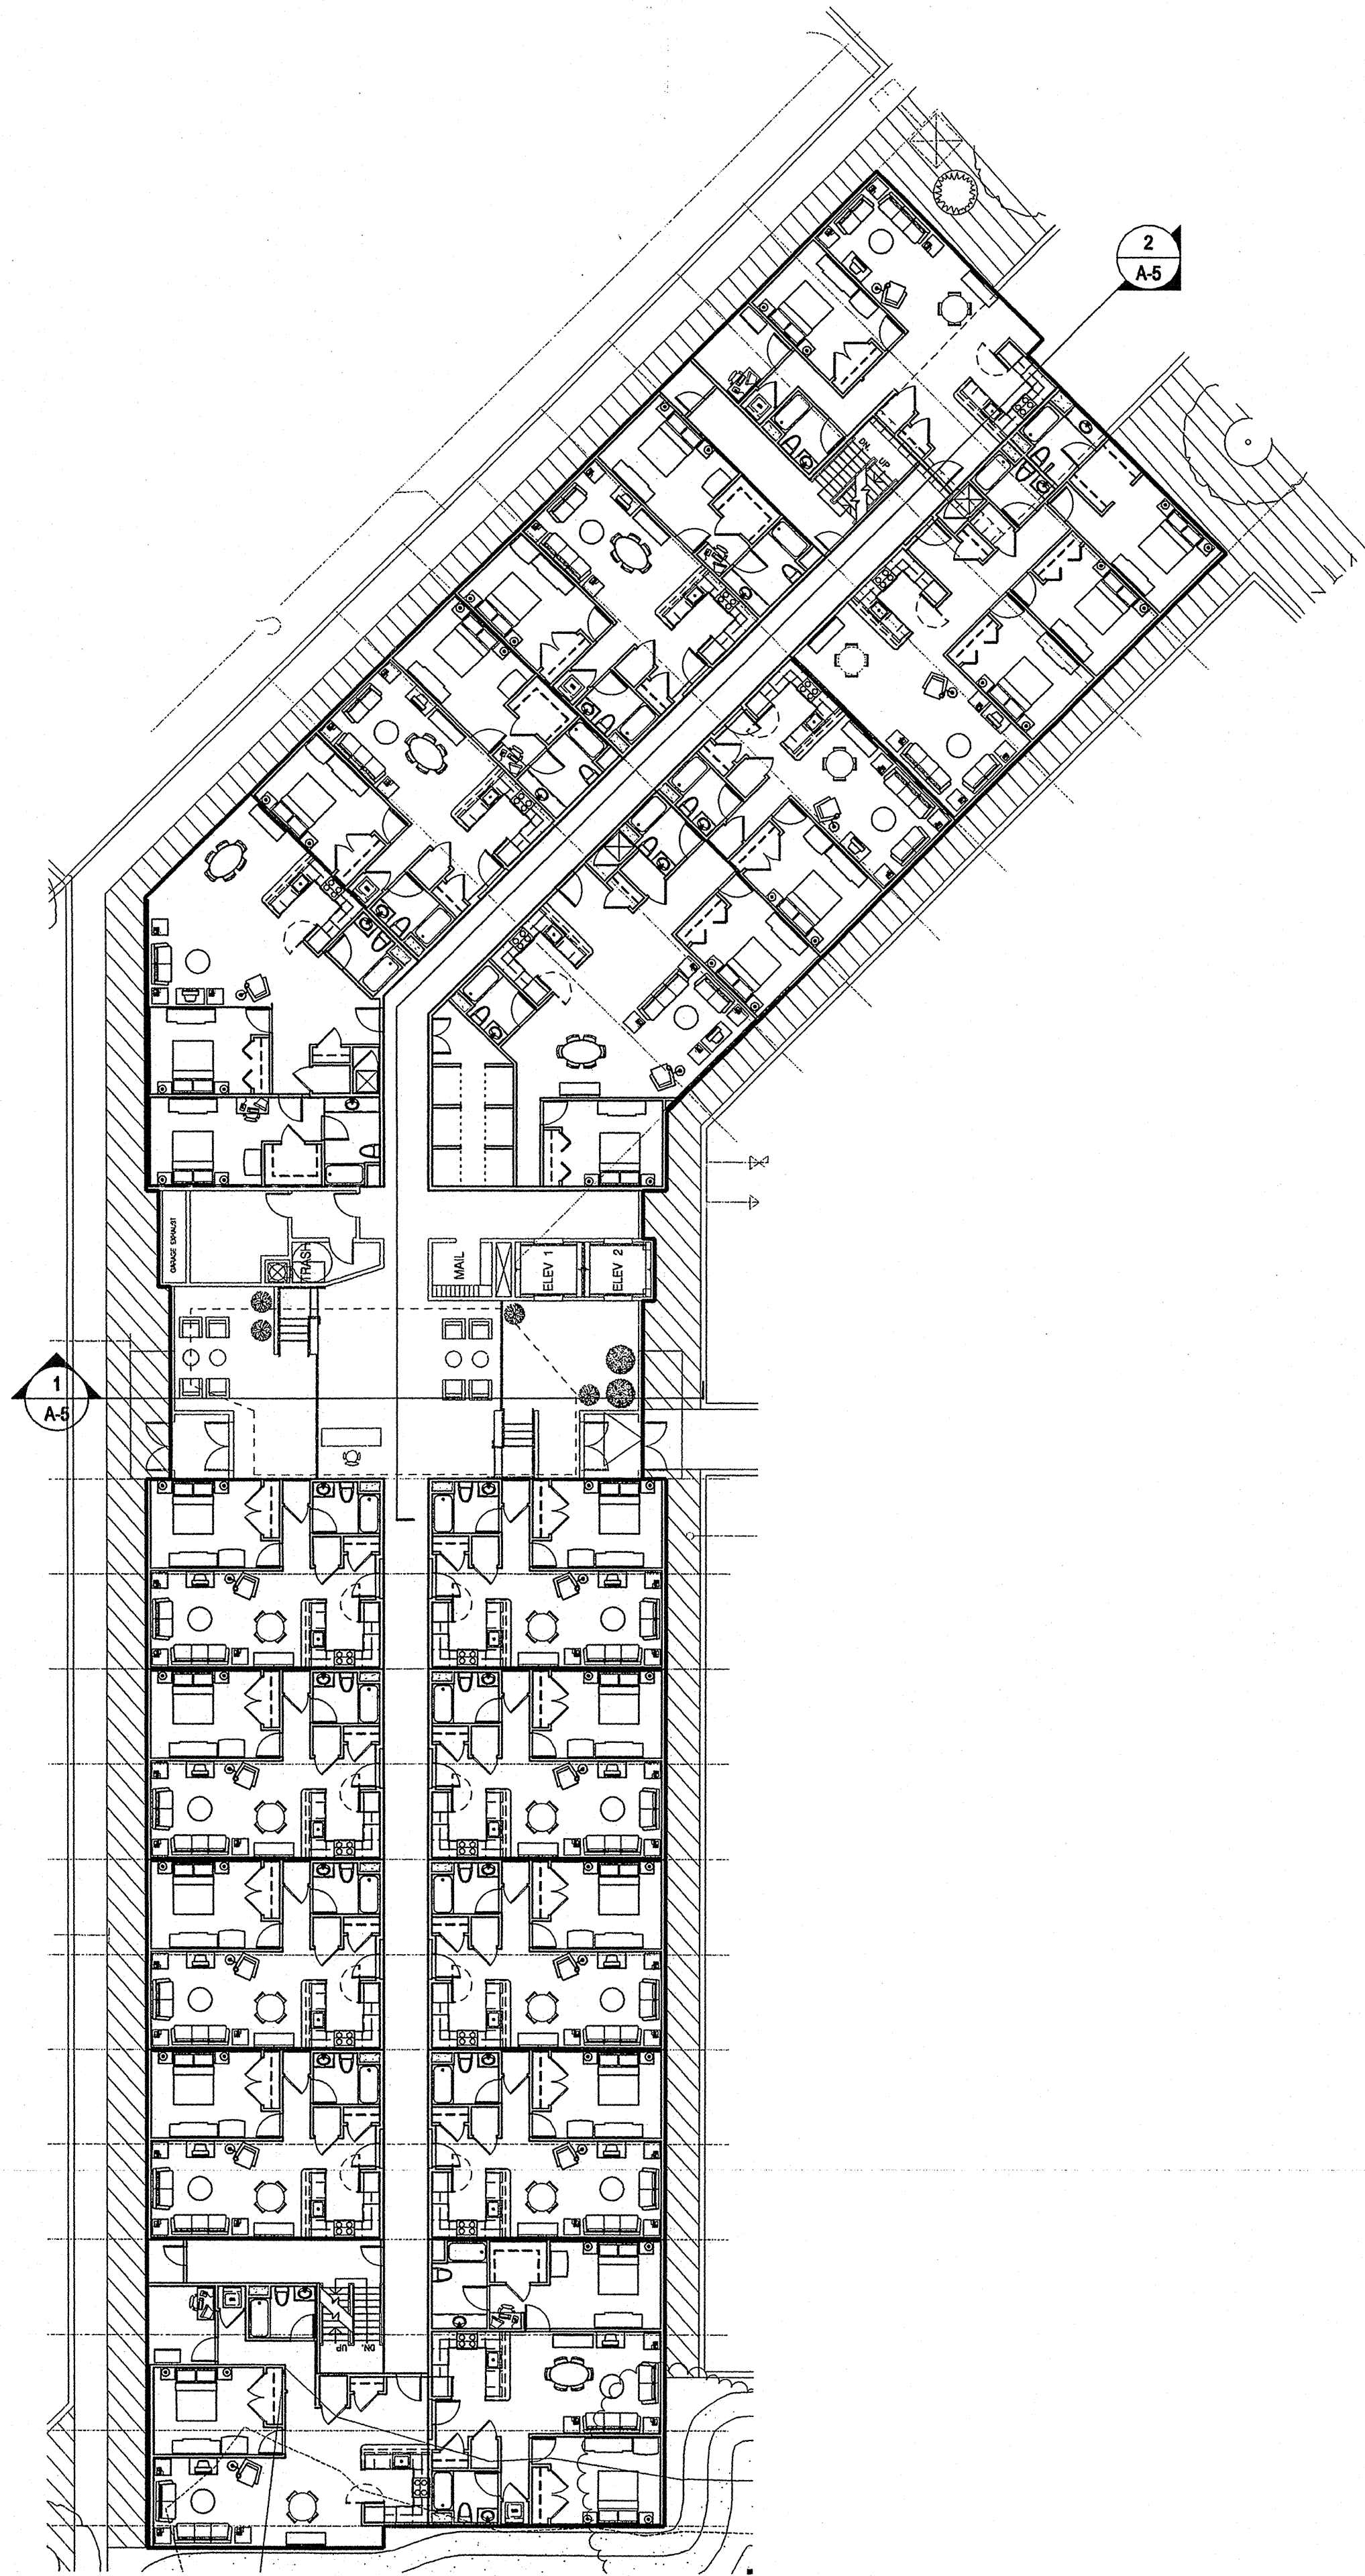

1 BUILDING PLAN
SCALE: 1" = 16'

BUILDING E - GROUND FLOOR

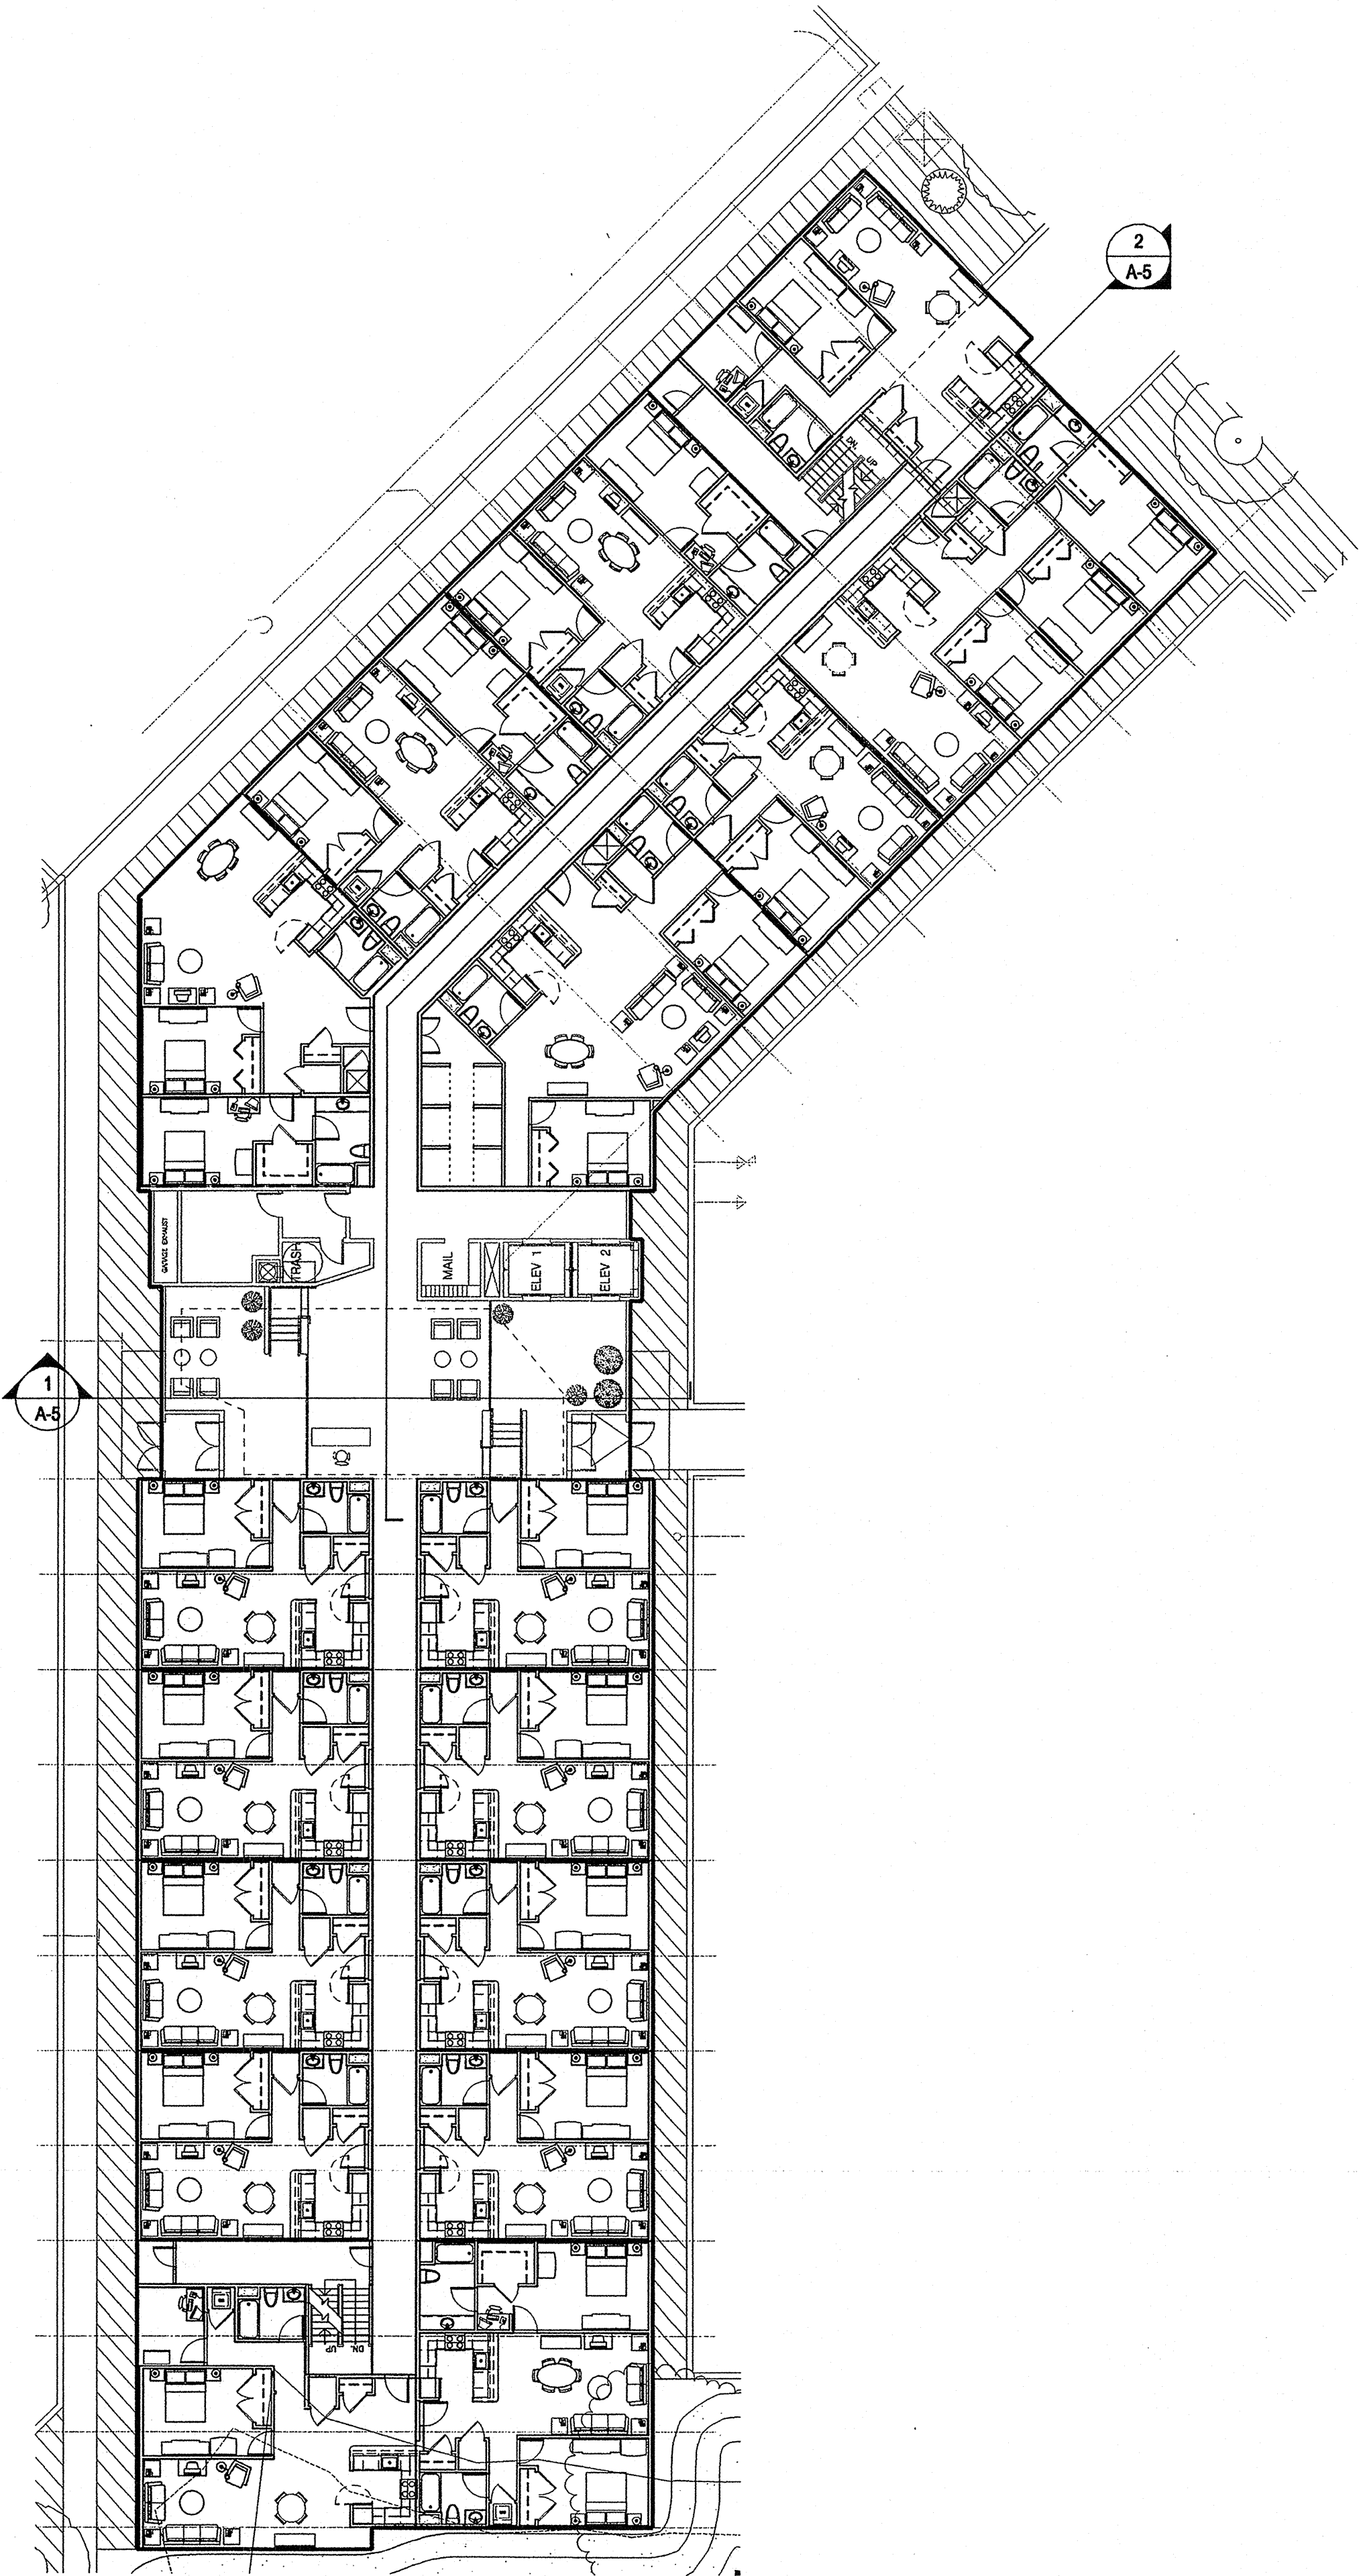

2 BUILDING PLAN
SCALE: 1" = 16'

BUILDING E - TYPICAL FLOOR