


NOT FOR CONSTRUCTION

ADD Inc 210 Broadway
Cambridge MA 02139
617 234 3100
Fax 617 661 7118

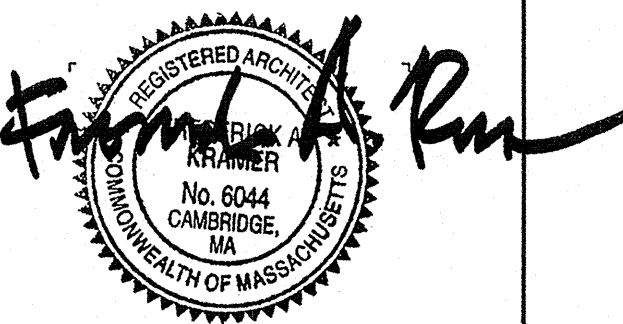

Job No. 05061.00
Drawn By BSR Ck'd By
Date 5 December 2005
Revisions


A-3

TYPICAL BUILDING
PLANS
BUILDING B (D SIMILAR)

Scale CADD # © 2005 ADD Inc



1 BUILDING PLAN BUILDING D - GROUND FLOOR
SCALE: 1" = 16'

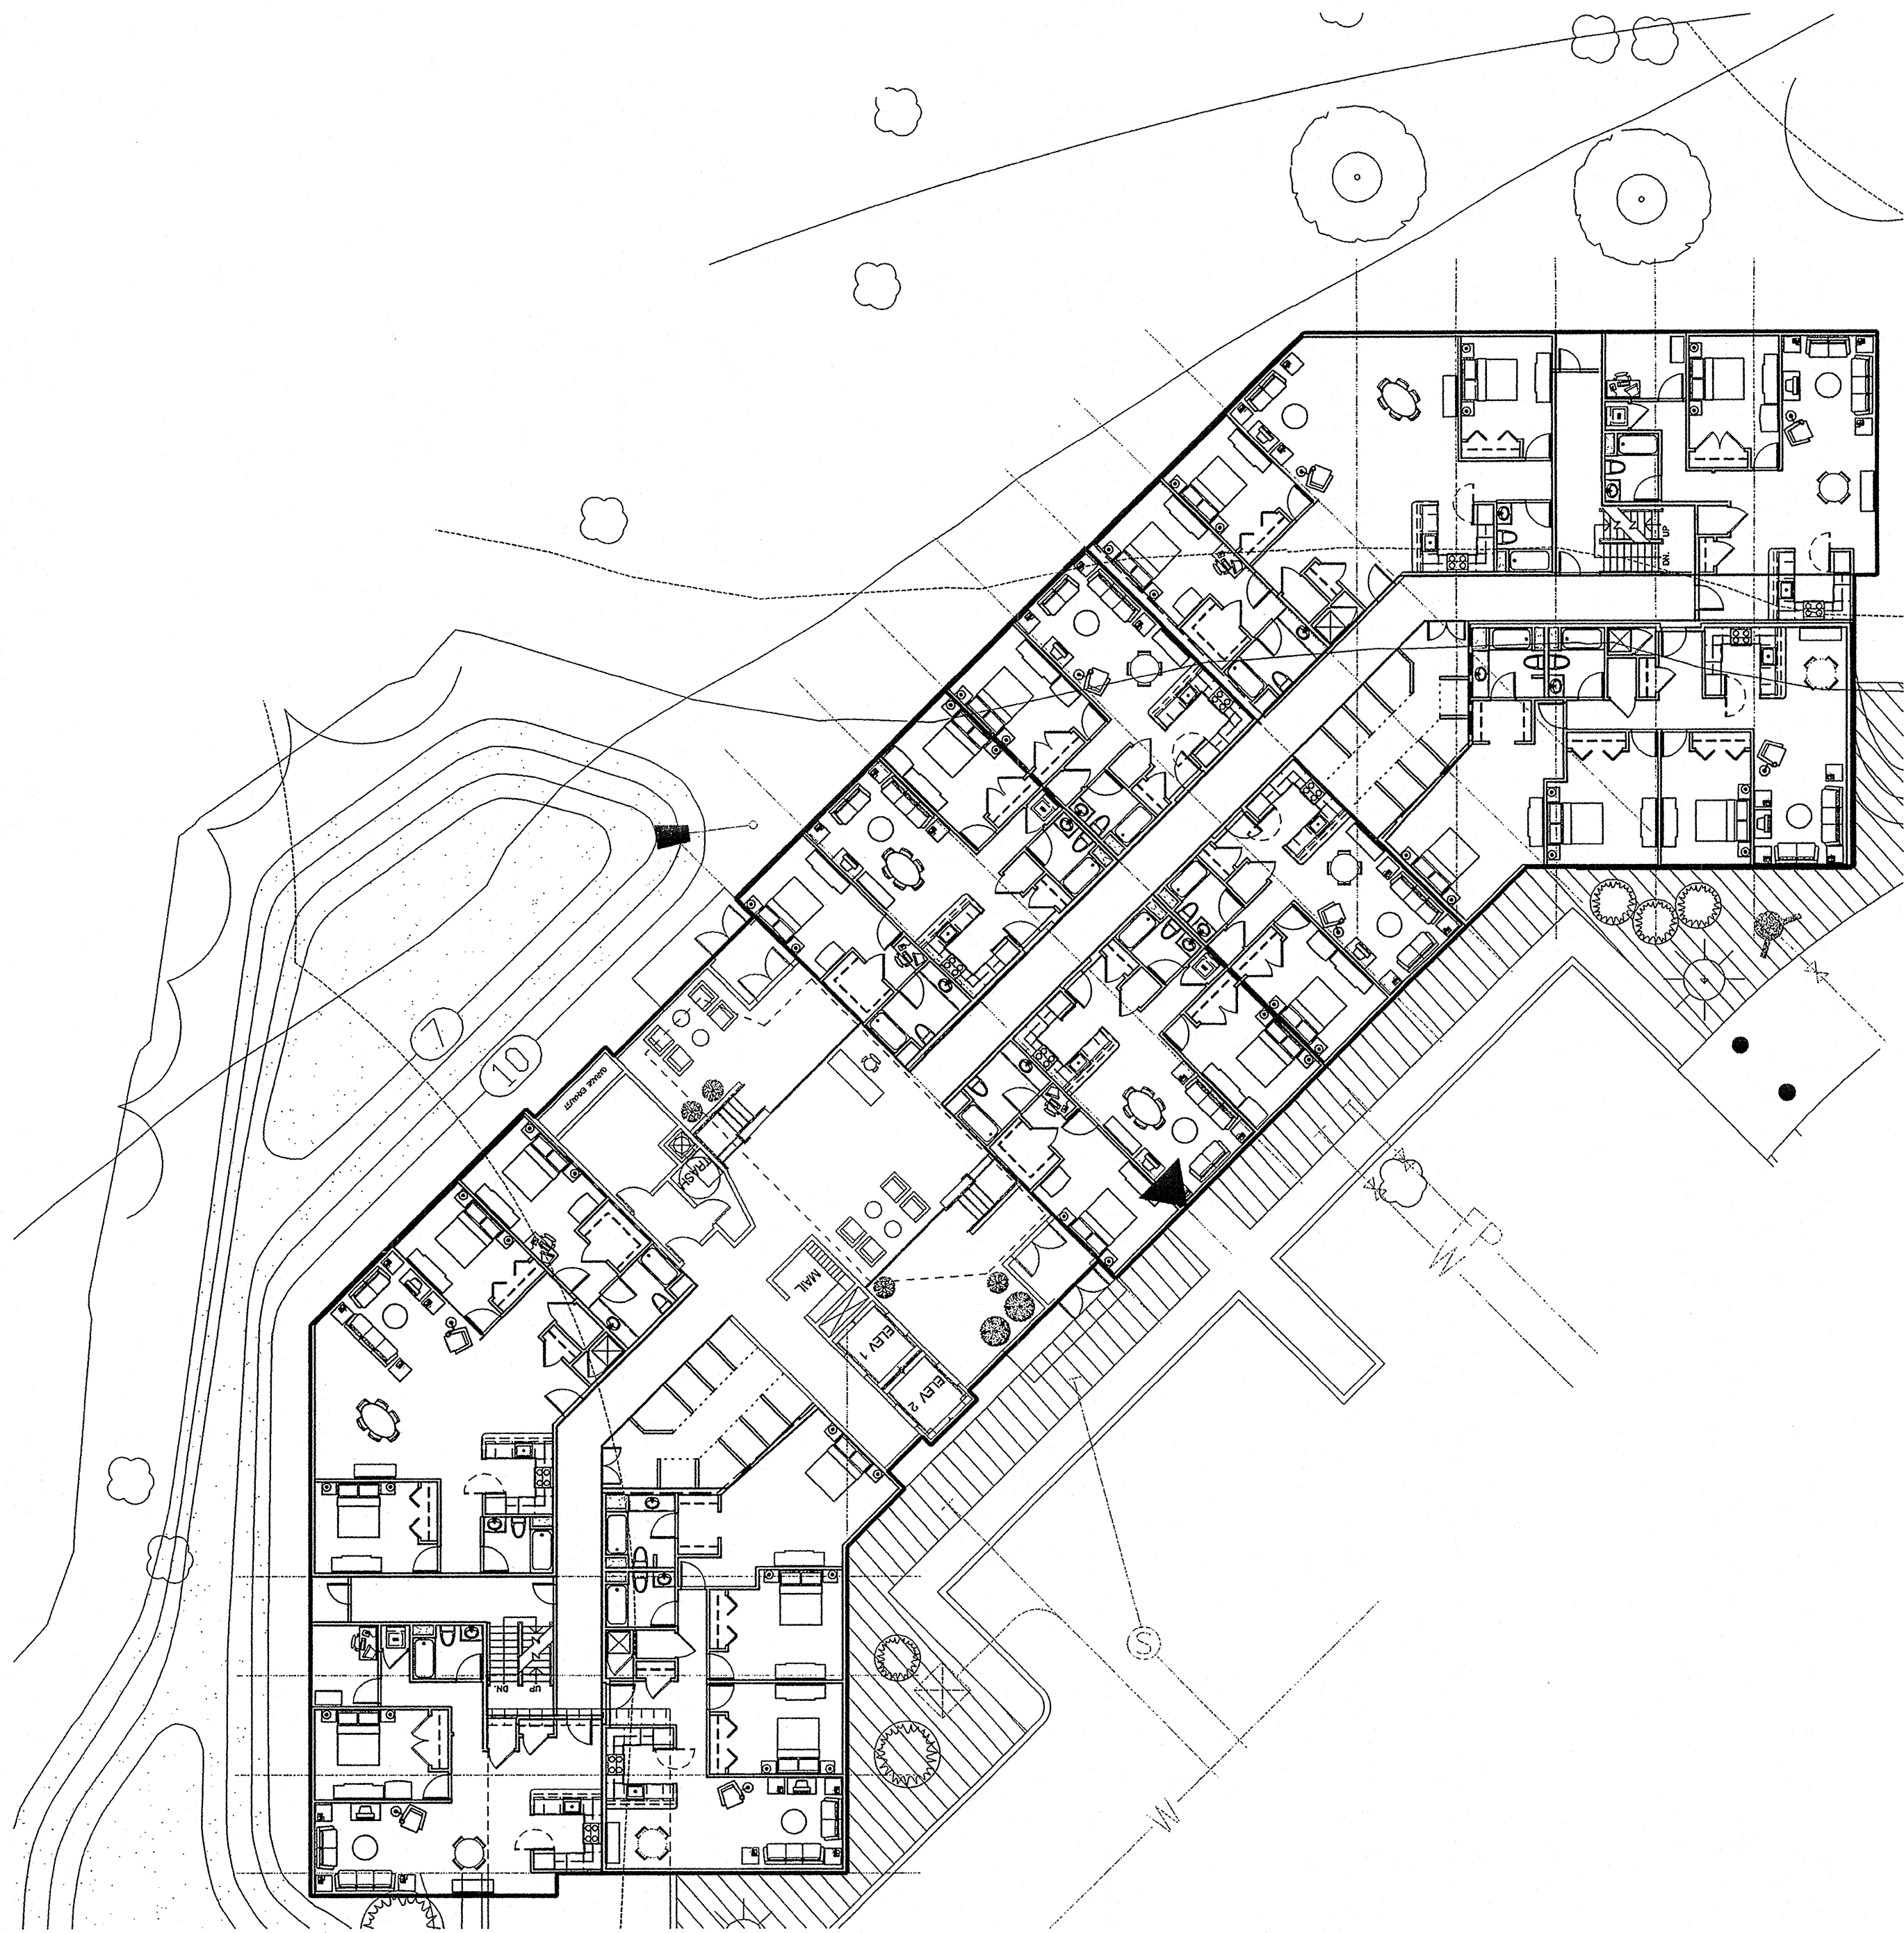

2 BUILDING PLAN BUILDING D - TYPICAL FLOOR
SCALE: 1" = 16'