



NOT FOR CONSTRUCTION

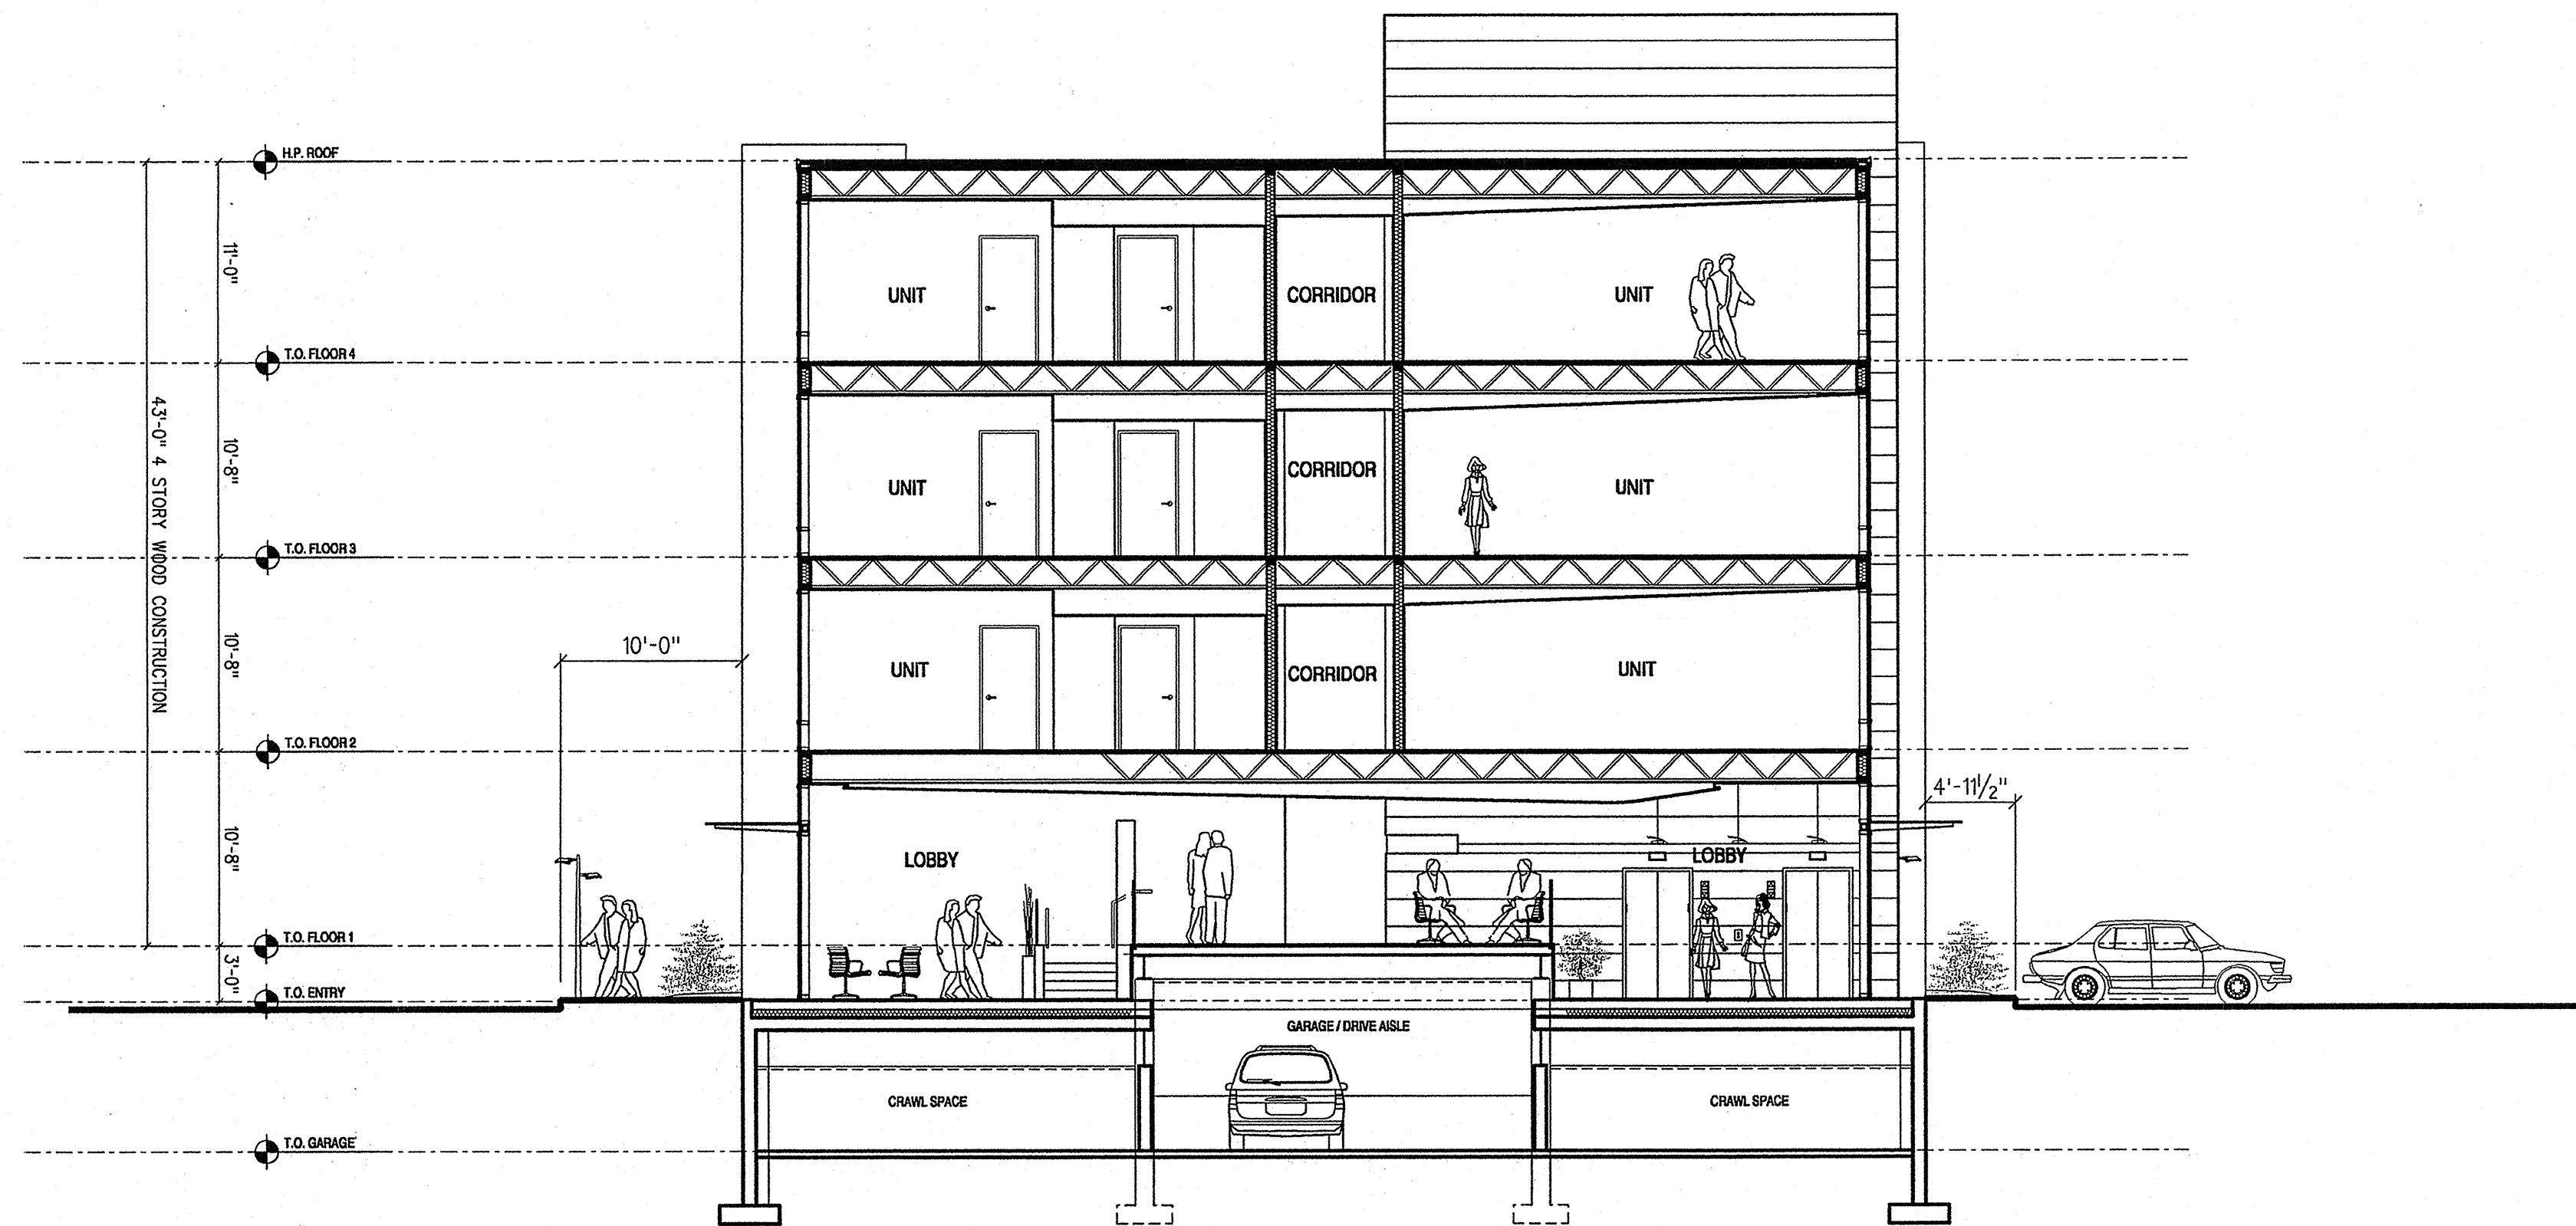


1 TYPICAL CROSS SECTION (AT LOBBY)
SCALE: 1" = 8'

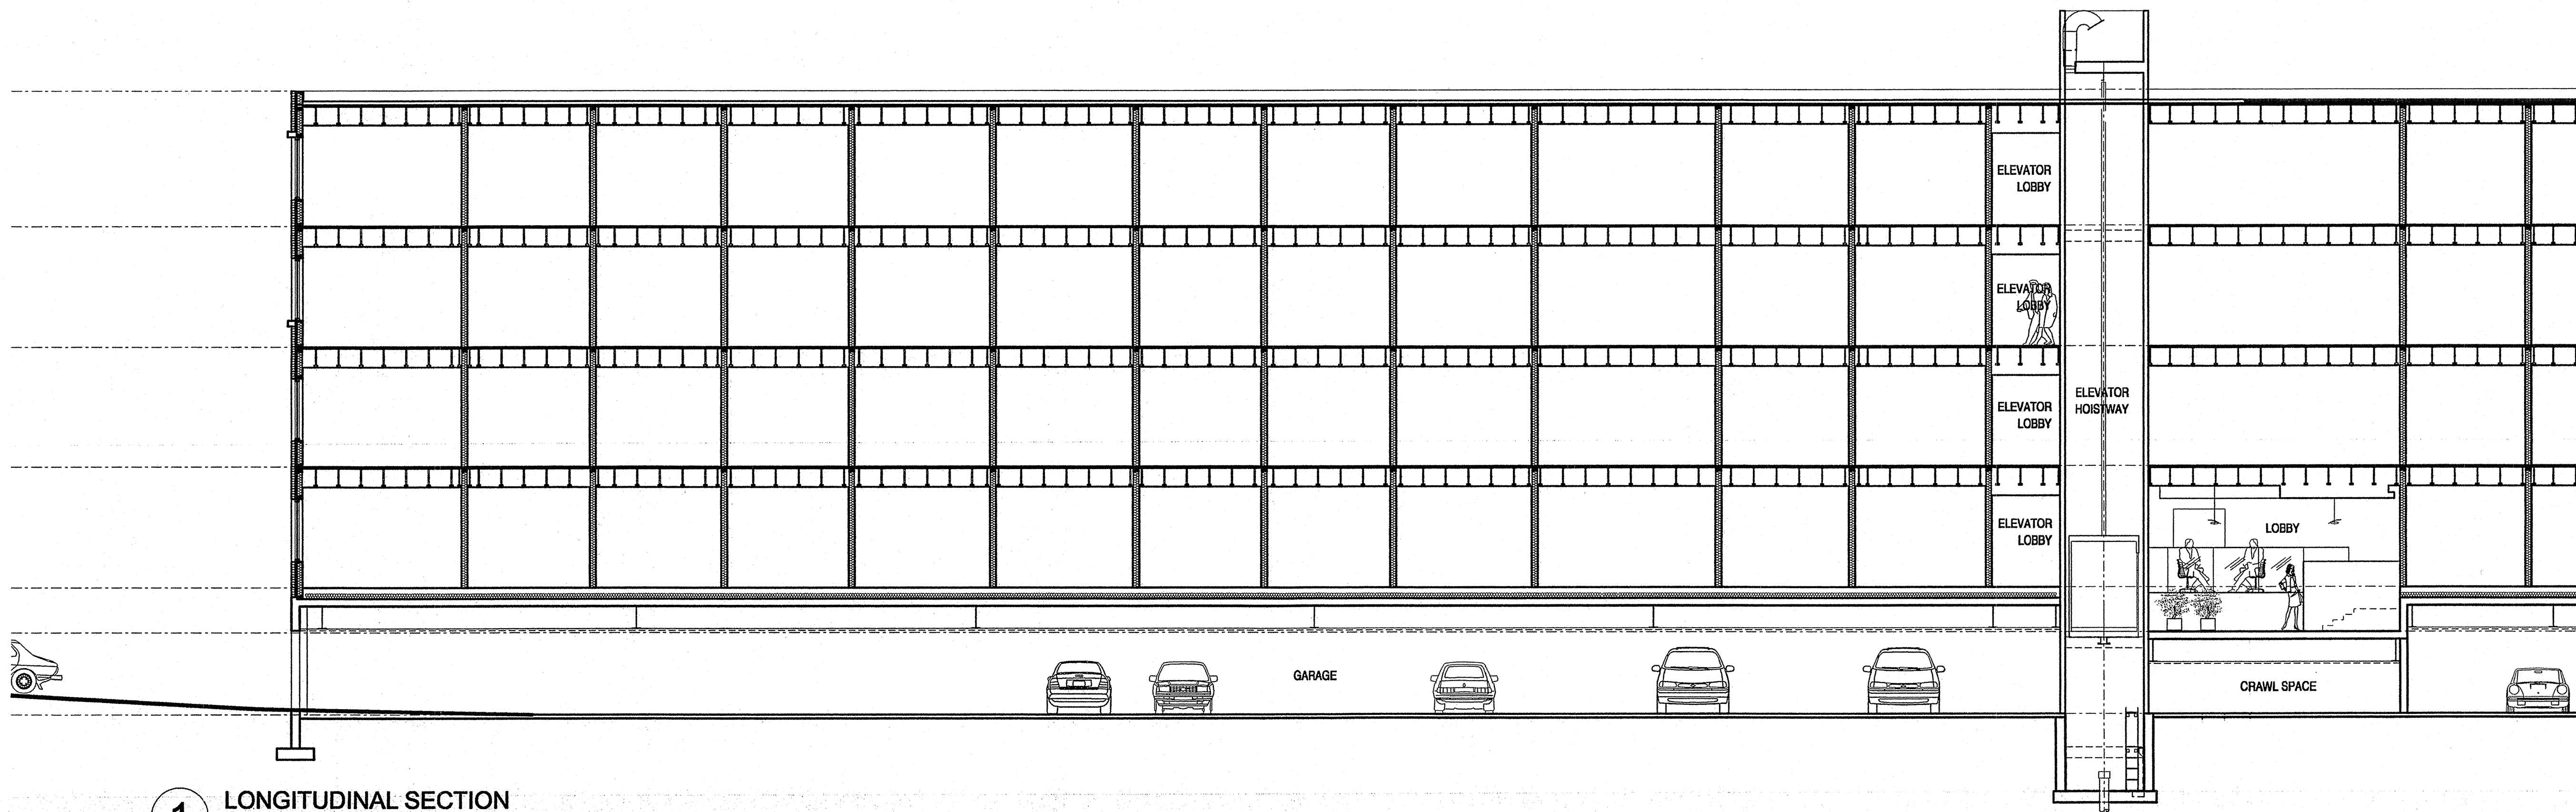

1 LONGITUDINAL SECTION
SCALE: 1" = 8'

ADD Inc
210 Broadway
Cambridge MA 02139
617 234 3100
Fax 617 661 7118

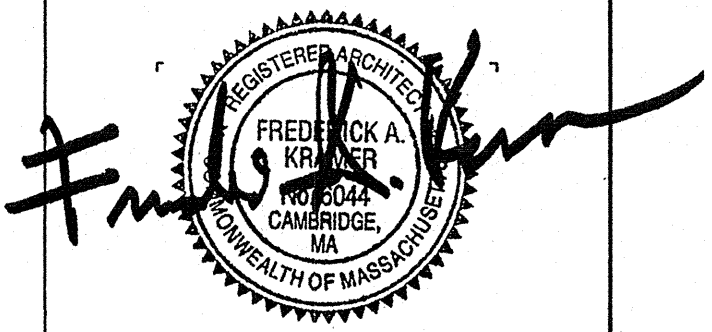

Job No. 05061.00
Drawn By BSR Ckd By
Date 5 December 2005
Revisions

A-5

TYPICAL BUILDING
SECTIONS