


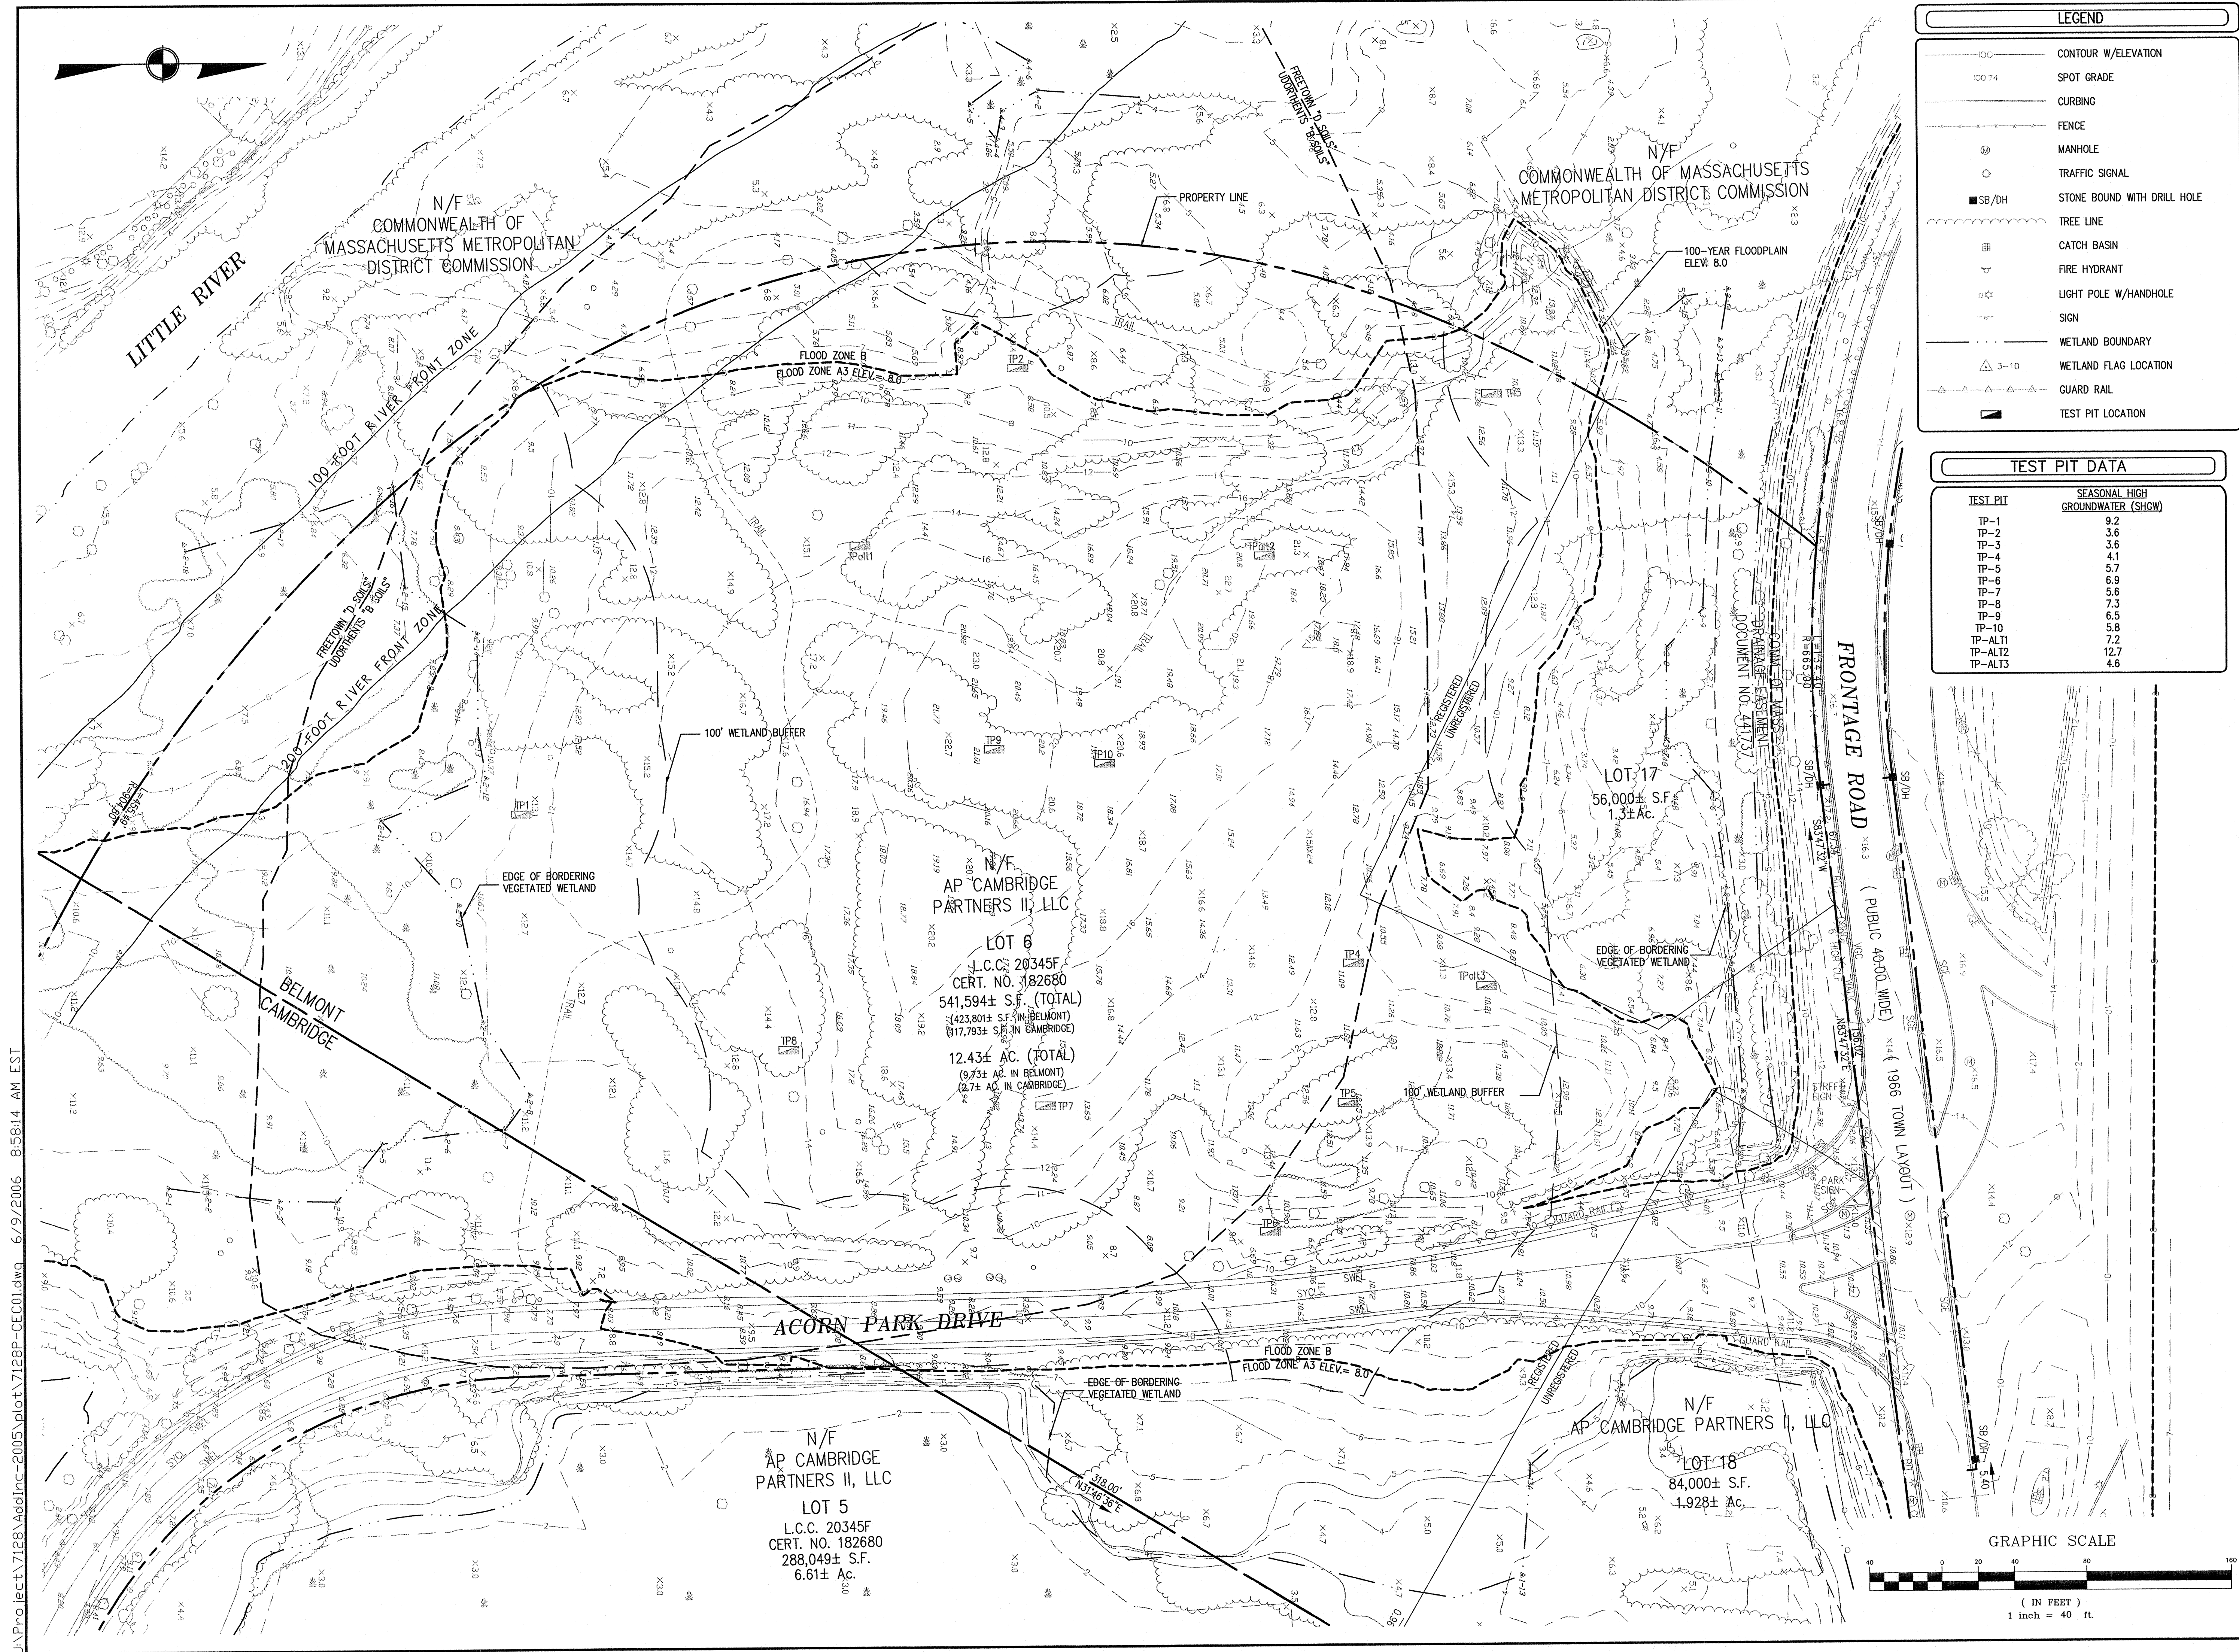

LEGEND	
	CONTOUR W/ELEVATION
	SPOT GRADE
	CURBING
	FENCE
	MANHOLE
	TRAFFIC SIGNAL
	STONE BOUND WITH DRILL HOLE
	TREE LINE
	CATCH BASIN
	FIRE HYDRANT
	LIGHT POLE W/HANDLE HOLE
	SIGN
	WETLAND BOUNDARY
	WETLAND FLAG LOCATION
	GUARD RAIL
	TEST PIT LOCATION

TEST PIT DATA	
TEST PIT	SEASONAL HIGH GROUNDWATER (SHGW)
TP-1	9.2
TP-2	3.6
TP-3	3.6
TP-4	4.1
TP-5	5.7
TP-6	6.9
TP-7	5.6
TP-8	7.3
TP-9	6.5
TP-10	5.8
TP-ALT1	7.2
TP-ALT2	12.7
TP-ALT3	4.6

[illegible]

RIZZO
ASSOCIATES

A TETRA TECH COMPANY

One Grant Street
Frammingham, MA 01701-9005
508.903.2000
www.rizzo.com

Project Title

**Residences
at
Acorn Park
Belmont, MA**

Sheet Title

**Existing
Conditions
Plan**

Scale: 1"=40'

Job No.: 7128

File Name: 7128P-CEC01

Date: 06-08-06

Sheet No.

C-1