



ORDERING PRODUCTS WITH REFERENCE TO SHOP DRAWINGS:
 Before ordering the Marvin Window and Door products illustrated within these shop drawings, a copy of these drawings accompanied by an approved signature of the purchaser must be returned to the Architectural Department at Marvin Windows & Doors, P.O. Box 100, Grand Rapids, Michigan 49503. The purchaser must also return a copy of these drawings to the approved shop drawings. Marvin Windows and Doors assumes no responsibility in guaranteeing product coordination with the drawings.

PROJ/JOB: STEVE WALSH / FALLON RESIDENCE
 DIST/DEALER: MACLEOD & MOYNIHAN WINDOW & DOOR
 DRAWN: JEFFREY JONES
 QUOTE#: A787D6E
 PK VERSION: 0004.14.01
 CREATED: 04/02/2025
 REVISION:

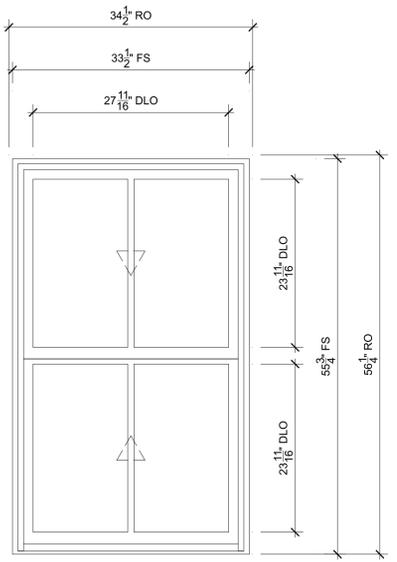


FRONT KITCHEN
SCALE: 1" = 1'-0"

- ⊕ Head
- ⊕ Divided Lite
- ⊕ Jamb
- ⊕ Check Rail
- ⊕ Sill

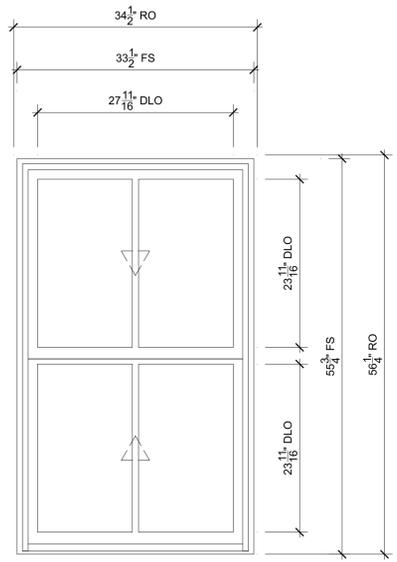


FRONT LIVING
SCALE: 1" = 1'-0"

- ⊕ Head
- ⊕ Divided Lite
- ⊕ Jamb
- ⊕ Check Rail
- ⊕ Sill

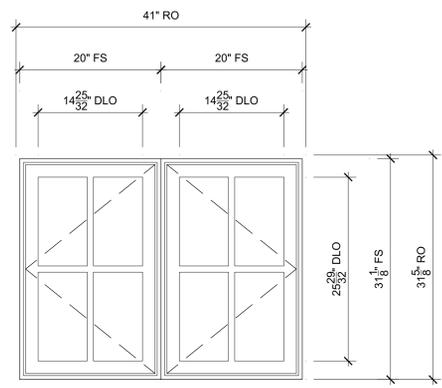


FRONT TOP
SCALE: 1" = 1'-0"

- ⊕ Head
- ⊕ Sill
- ⊕ Jamb
- ⊕ Divided Lite
- ⊕ Vertical Mullion

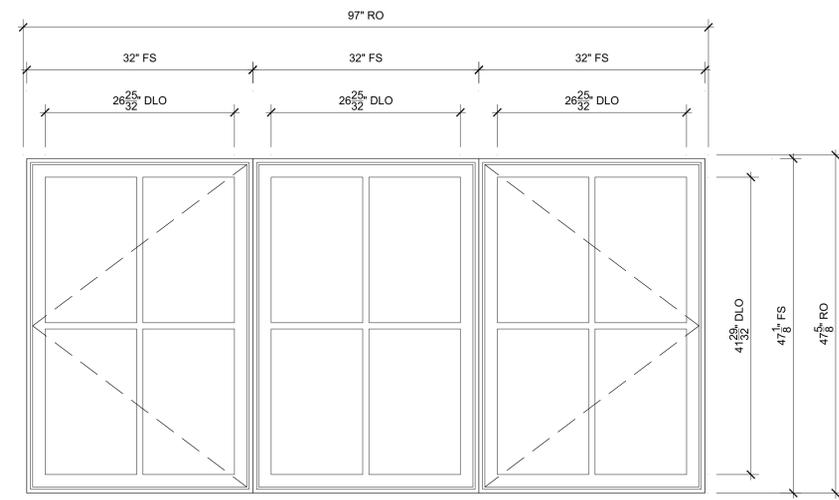


FRONT SUNROOM
SCALE: 1" = 1'-0"

- ⊕ Head
- ⊕ Divided Lite
- ⊕ Head
- ⊕ Jamb
- ⊕ Vertical Mullion
- ⊕ Sill
- ⊕ Sill

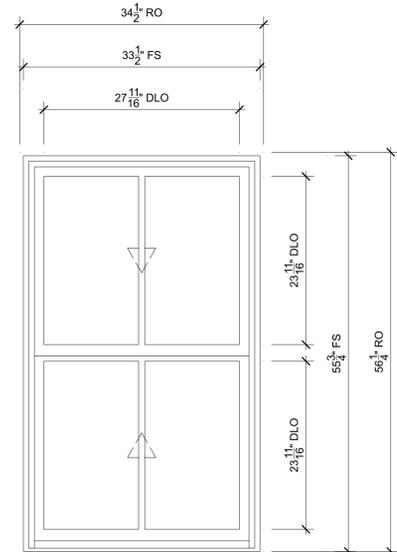


RIGHT LIVING ROOM
SCALE: 1" = 1'-0"

- ⊕ Head
- ⊕ Divided Lite
- ⊕ Jamb
- ⊕ Check Rail
- ⊕ Sill

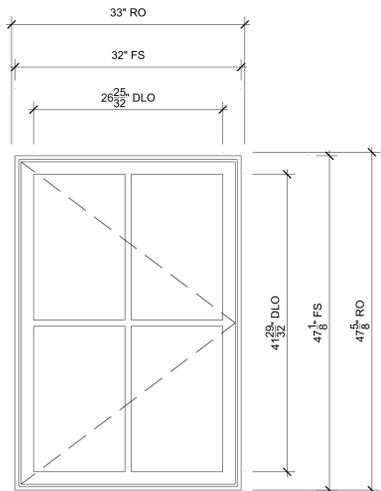


RIGHT SUNROOM
SCALE: 1" = 1'-0"

- ⊕ Head
- ⊕ Jamb
- ⊕ Divided Lite
- ⊕ Jamb
- ⊕ Sill

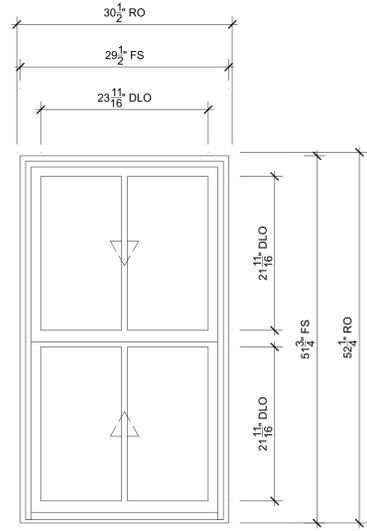


RIGHT UPSTAIRS
SCALE: 1" = 1'-0"

- ⊕ Head
- ⊕ Sill
- ⊕ Check Rail
- ⊕ Jamb
- ⊕ Divided Lite

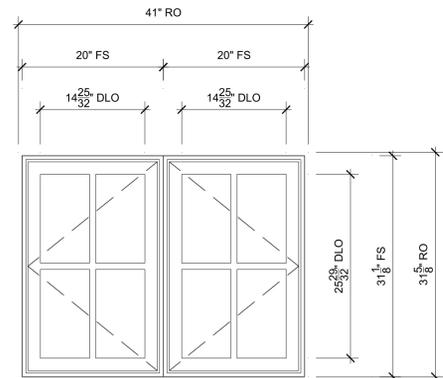


REAR TOP
SCALE: 1" = 1'-0"

- ⊕ Head
- ⊕ Sill
- ⊕ Jamb
- ⊕ Divided Lite
- ⊕ Vertical Mullion

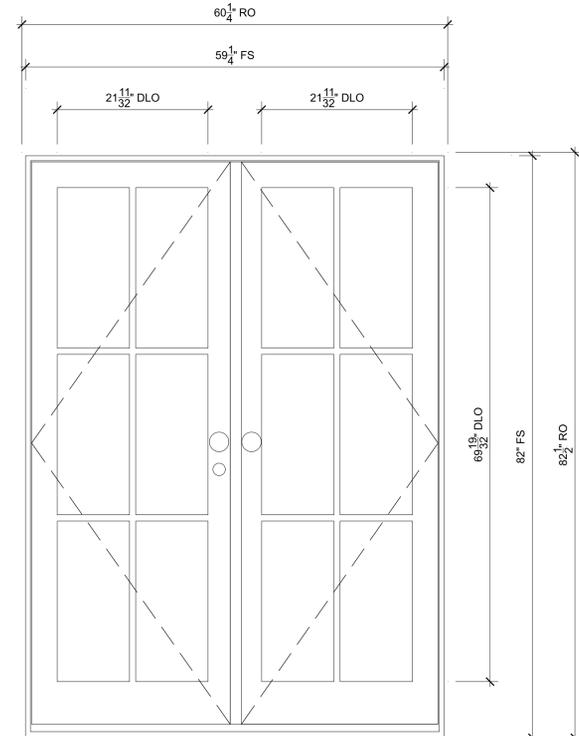


REAR LIVING ROOM
SCALE: 1" = 1'-0"

- ⊕ Head
- ⊕ Divided Lite
- ⊕ Jamb
- ⊕ Meeting Stile
- ⊕ Jamb
- ⊕ Sill

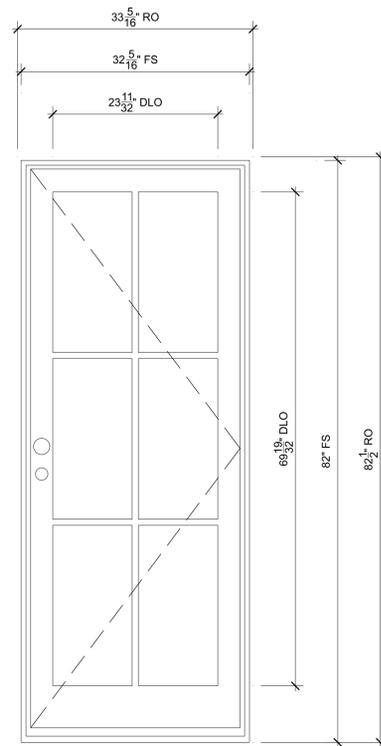


REAR MUDROOM
SCALE: 1" = 1'-0"

- Head
- Jamb
- Sill
- Divided Lite

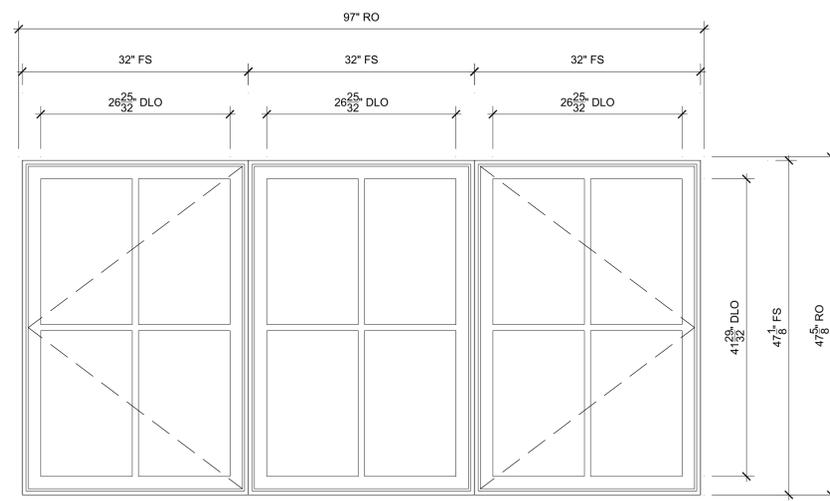


REAR SUNROOM
SCALE: 1" = 1'-0"

- Head
- Jamb
- Vertical Mullion
- Sill
- Divided Lite

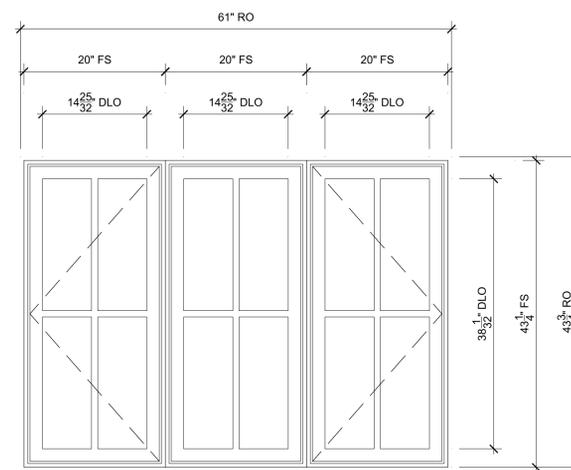


REAR KITCHEN
SCALE: 1" = 1'-0"

- Head
- Sill
- Jamb
- Divided Lite
- Vertical Mullion

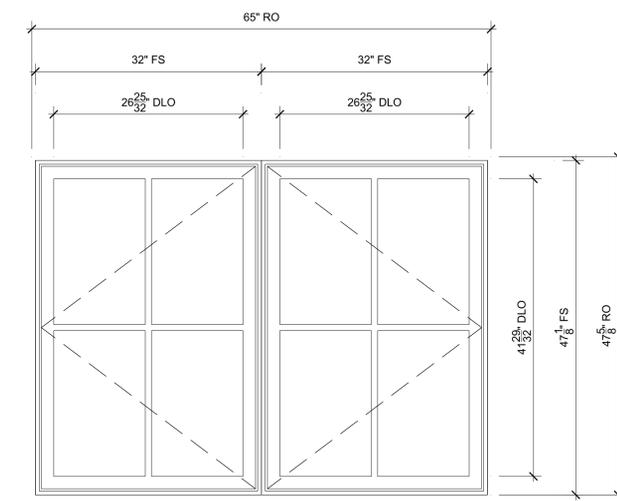

LEFT SUNROOM
SCALE: 1" = 1'-0"

- Head
- Jamb
- Vertical Mullion
- Sill
- Divided Lite

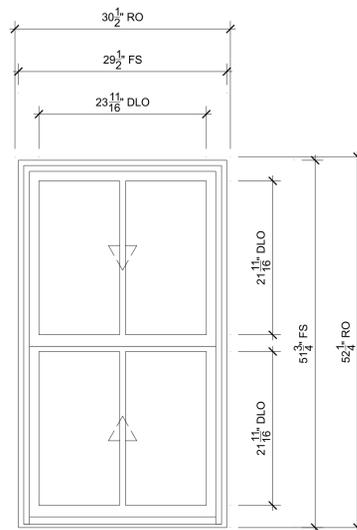


LEFT UPSTAIRS
SCALE: 1" = 1'-0"

- Head
- Sill
- Check Rail
- Jamb
- Divided Lite


ORDERING PRODUCTS WITH REFERENCE TO SHOP DRAWINGS:
Before ordering the Marvin Window and Door products illustrated within these shop drawings, a copy of these drawings accompanied by an approved signature of the purchaser must be returned to the Architectural Department at Marvin Windows & Doors, P.O. Box 100, Grand Rapids, Michigan 49503. The purchaser's signature must be legible and must refer to the approved shop drawings. Marvin Windows and Doors assumes no responsibility in guaranteeing product coordination with the drawings.

PROJ/JOB: STEVE WALSH / FALLON RESIDENCE
DIST/DEALER: MACLEOD & MOYNIHAN WINDOW & DOOR
DRAWN: JEFFREY JONES
QUOTE#: A787D6E PK VERSION: 0004.14.01

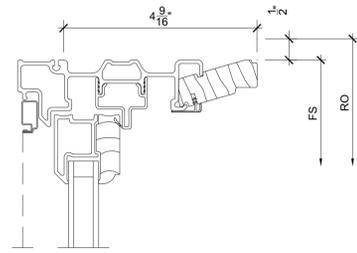


1
3 Head

SCALE: 6" = 1'-0"

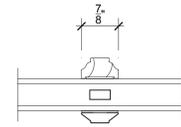


4
3 Divided Lite

SCALE: 6" = 1'-0"

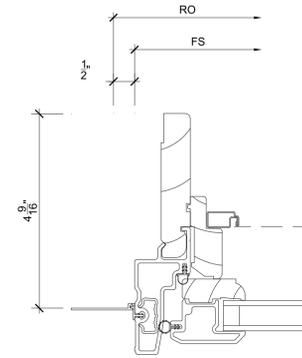


7
3 Jamb

SCALE: 6" = 1'-0"

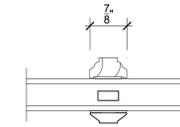


10
3 Divided Lite

SCALE: 6" = 1'-0"

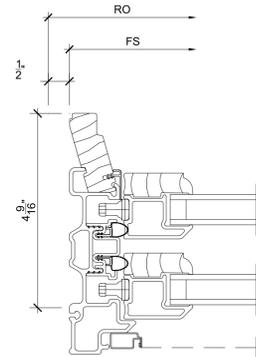


2
3 Jamb

SCALE: 6" = 1'-0"

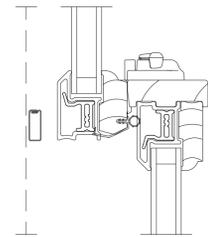


5
3 Check Rail

SCALE: 6" = 1'-0"

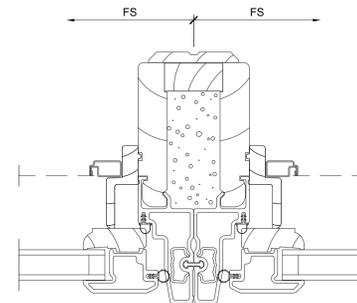


8
3 Vertical Mullion

SCALE: 6" = 1'-0"

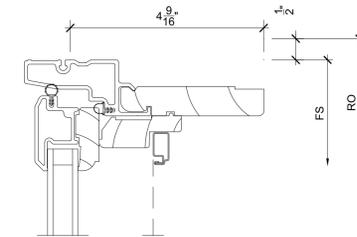


11
3 Head

SCALE: 6" = 1'-0"

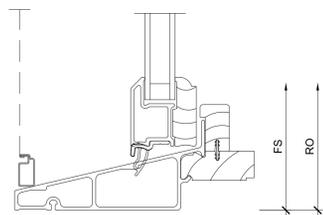


3
3 Sill

SCALE: 6" = 1'-0"

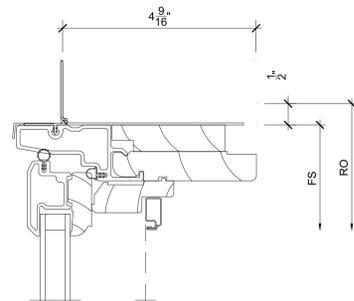


6
3 Head

SCALE: 6" = 1'-0"

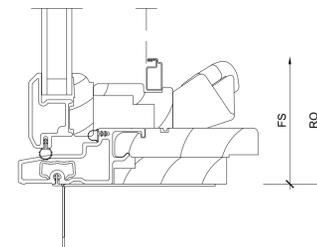

9
3 Sill

SCALE: 6" = 1'-0"

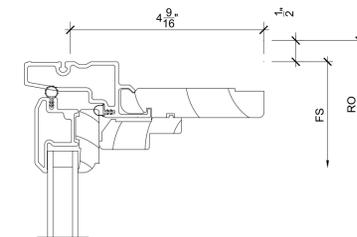

12
3 Head

SCALE: 6" = 1'-0"


ORDERING PRODUCTS WITH REFERENCE TO SHOP DRAWINGS:
 Before ordering the Marvin Window and Door products illustrated within these shop drawings, a copy of these drawings accompanied by an approved signature of the purchaser must be returned to the Architectural Department, Marvin Windows & Doors, P.O. Box 100, Grand Rapids, Michigan 49503. The purchaser must also return a copy of these drawings to the approved shop drawings. Marvin Windows and Doors assumes no responsibility in guaranteeing product coordination with the drawings.

PROJ/JOB: STEVE WALSH / FALLON RESIDENCE
 DIST/DEALER: MACLEOD & MOYNIHAN WINDOW & DOOR
 DRAWN: JEFFREY JONES
 QUOTE#: A787D6E
 PK VERSION: 0004.14.01
 CREATED: 04/02/2025
 REVISION:


ORDERING PRODUCTS WITH REFERENCE TO SHOP DRAWINGS:
 Before ordering the Marvin Window and Door products illustrated within these shop drawings, a copy of these drawings accompanied by an approved signature of the purchaser must be returned to the Architectural Department, Marvin Windows & Doors, P.O. Box 100, Grand Rapids, Michigan 49503. The purchaser must also return a copy of these drawings to the approved shop drawings. Marvin Windows and Doors assumes no responsibility in guaranteeing product coordination with the drawings.

CREATED: 04/02/2025
 REVISION:


PROJ/JOB: STEVE WALSH / FALLON RESIDENCE
 DIST/DEALER: MACLEOD & MOYNIHAN WINDOW & DOOR
 DRAWN: JEFFREY JONES
 QUOTE#: A787D6E
 PK VERSION: 0004.14.01

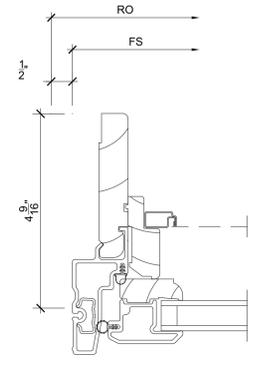


1
4 Jamb SCALE: 6" = 1'-0"

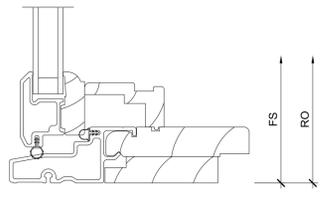


4
4 Sill SCALE: 6" = 1'-0"

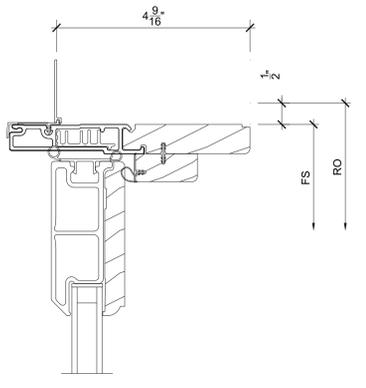


7
4 Head SCALE: 6" = 1'-0"

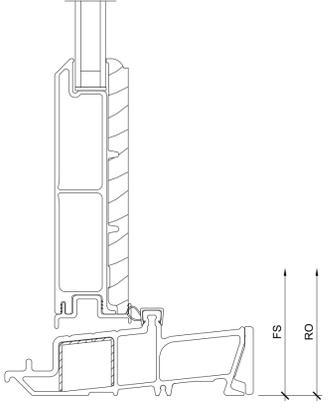


10
4 Sill SCALE: 6" = 1'-0"

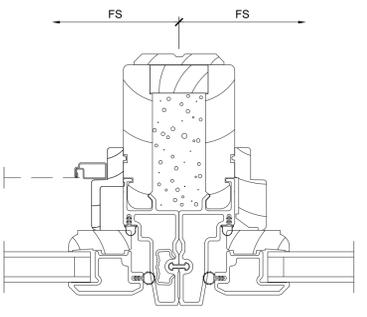


2
4 Vertical Mullion SCALE: 6" = 1'-0"

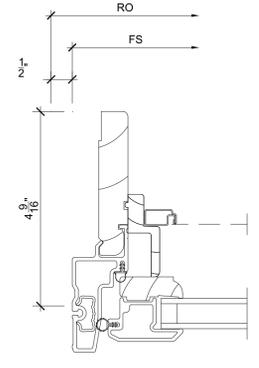


5
4 Jamb SCALE: 6" = 1'-0"

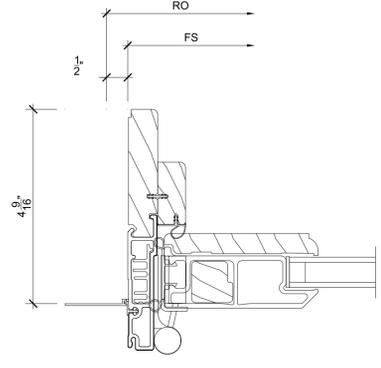


8
4 Jamb SCALE: 6" = 1'-0"

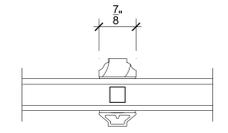


11
4 Divided Lite SCALE: 6" = 1'-0"

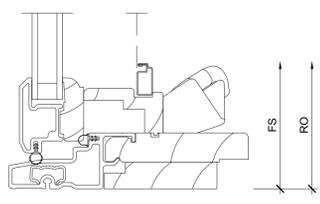


3
4 Sill SCALE: 6" = 1'-0"

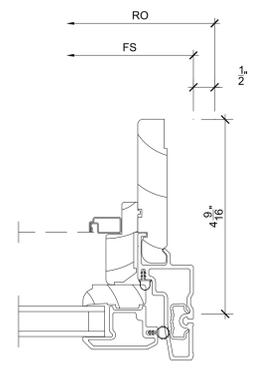


6
4 Jamb SCALE: 6" = 1'-0"

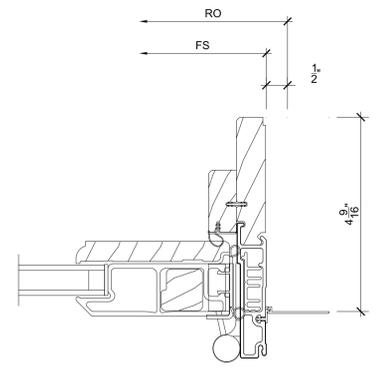

9
4 Jamb SCALE: 6" = 1'-0"

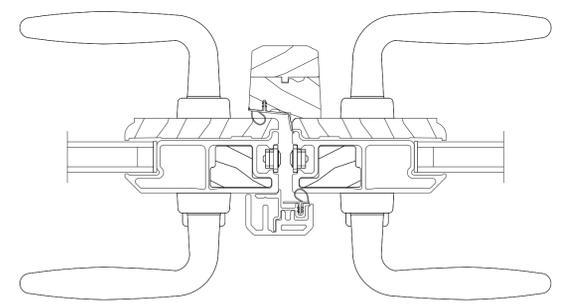


12
4 Meeting Stile SCALE: 6" = 1'-0"

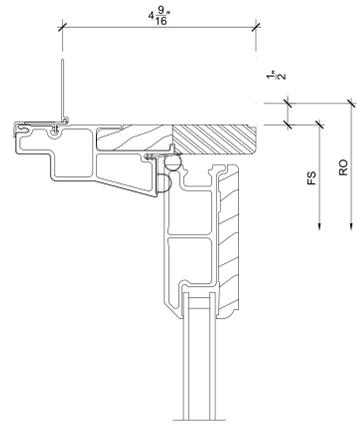

1
5

Head

SCALE: 6" = 1'-0"

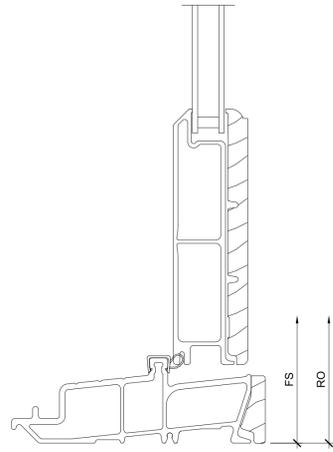

4
5

Sill

SCALE: 6" = 1'-0"

7
5


NOT USED

SCALE: 6" = 1'-0"

10
5

NOT USED

SCALE: 6" = 1'-0"

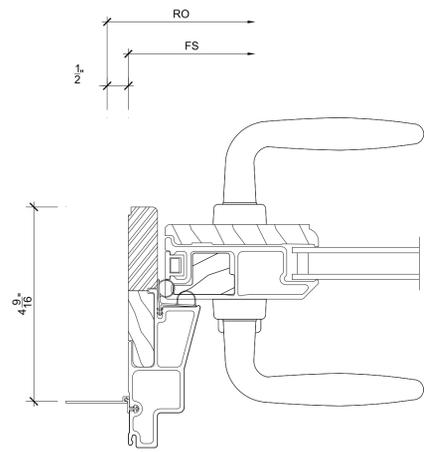

2
5

Jamb

SCALE: 6" = 1'-0"

5
5

NOT USED

SCALE: 6" = 1'-0"

8
5


NOT USED

SCALE: 6" = 1'-0"

11
5

NOT USED

SCALE: 6" = 1'-0"

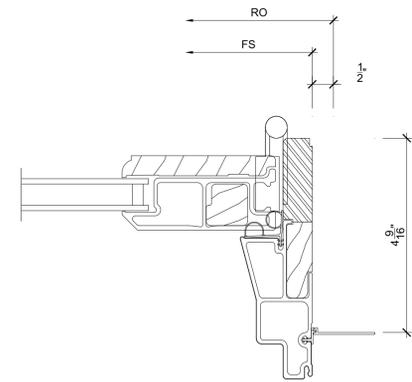

3
5

Jamb

SCALE: 6" = 1'-0"

6
5

NOT USED

SCALE: 6" = 1'-0"

9
5

NOT USED

SCALE: 6" = 1'-0"

12
5

NOT USED

SCALE: 6" = 1'-0"



ORDERING PRODUCTS WITH REFERENCE TO SHOP DRAWINGS:
 Before ordering the Marvin Window and Door products illustrated within these shop drawings, a copy of these drawings accompanied by an approved signature of the purchaser must be returned to the Architectural Department, Marvin Windows & Doors, P.O. Box 100, Grand Rapids, Michigan 49503. The purchaser must also return a copy of these drawings to the approved shop drawings. Marvin Windows and Doors assumes no responsibility in guaranteeing product coordination with the drawings.

PROJ/JOB: STEVE WALSH / FALLON RESIDENCE
 DIST/DEALER: MACLEOD & MOYNIHAN WINDOW & DOOR
 DRAWN: JEFFREY JONES
 QUOTE#: A787D6E
 PK VERSION: 0004.14.01
 CREATED: 04/02/2025
 REVISION:

SHEET
5
 OF 5