


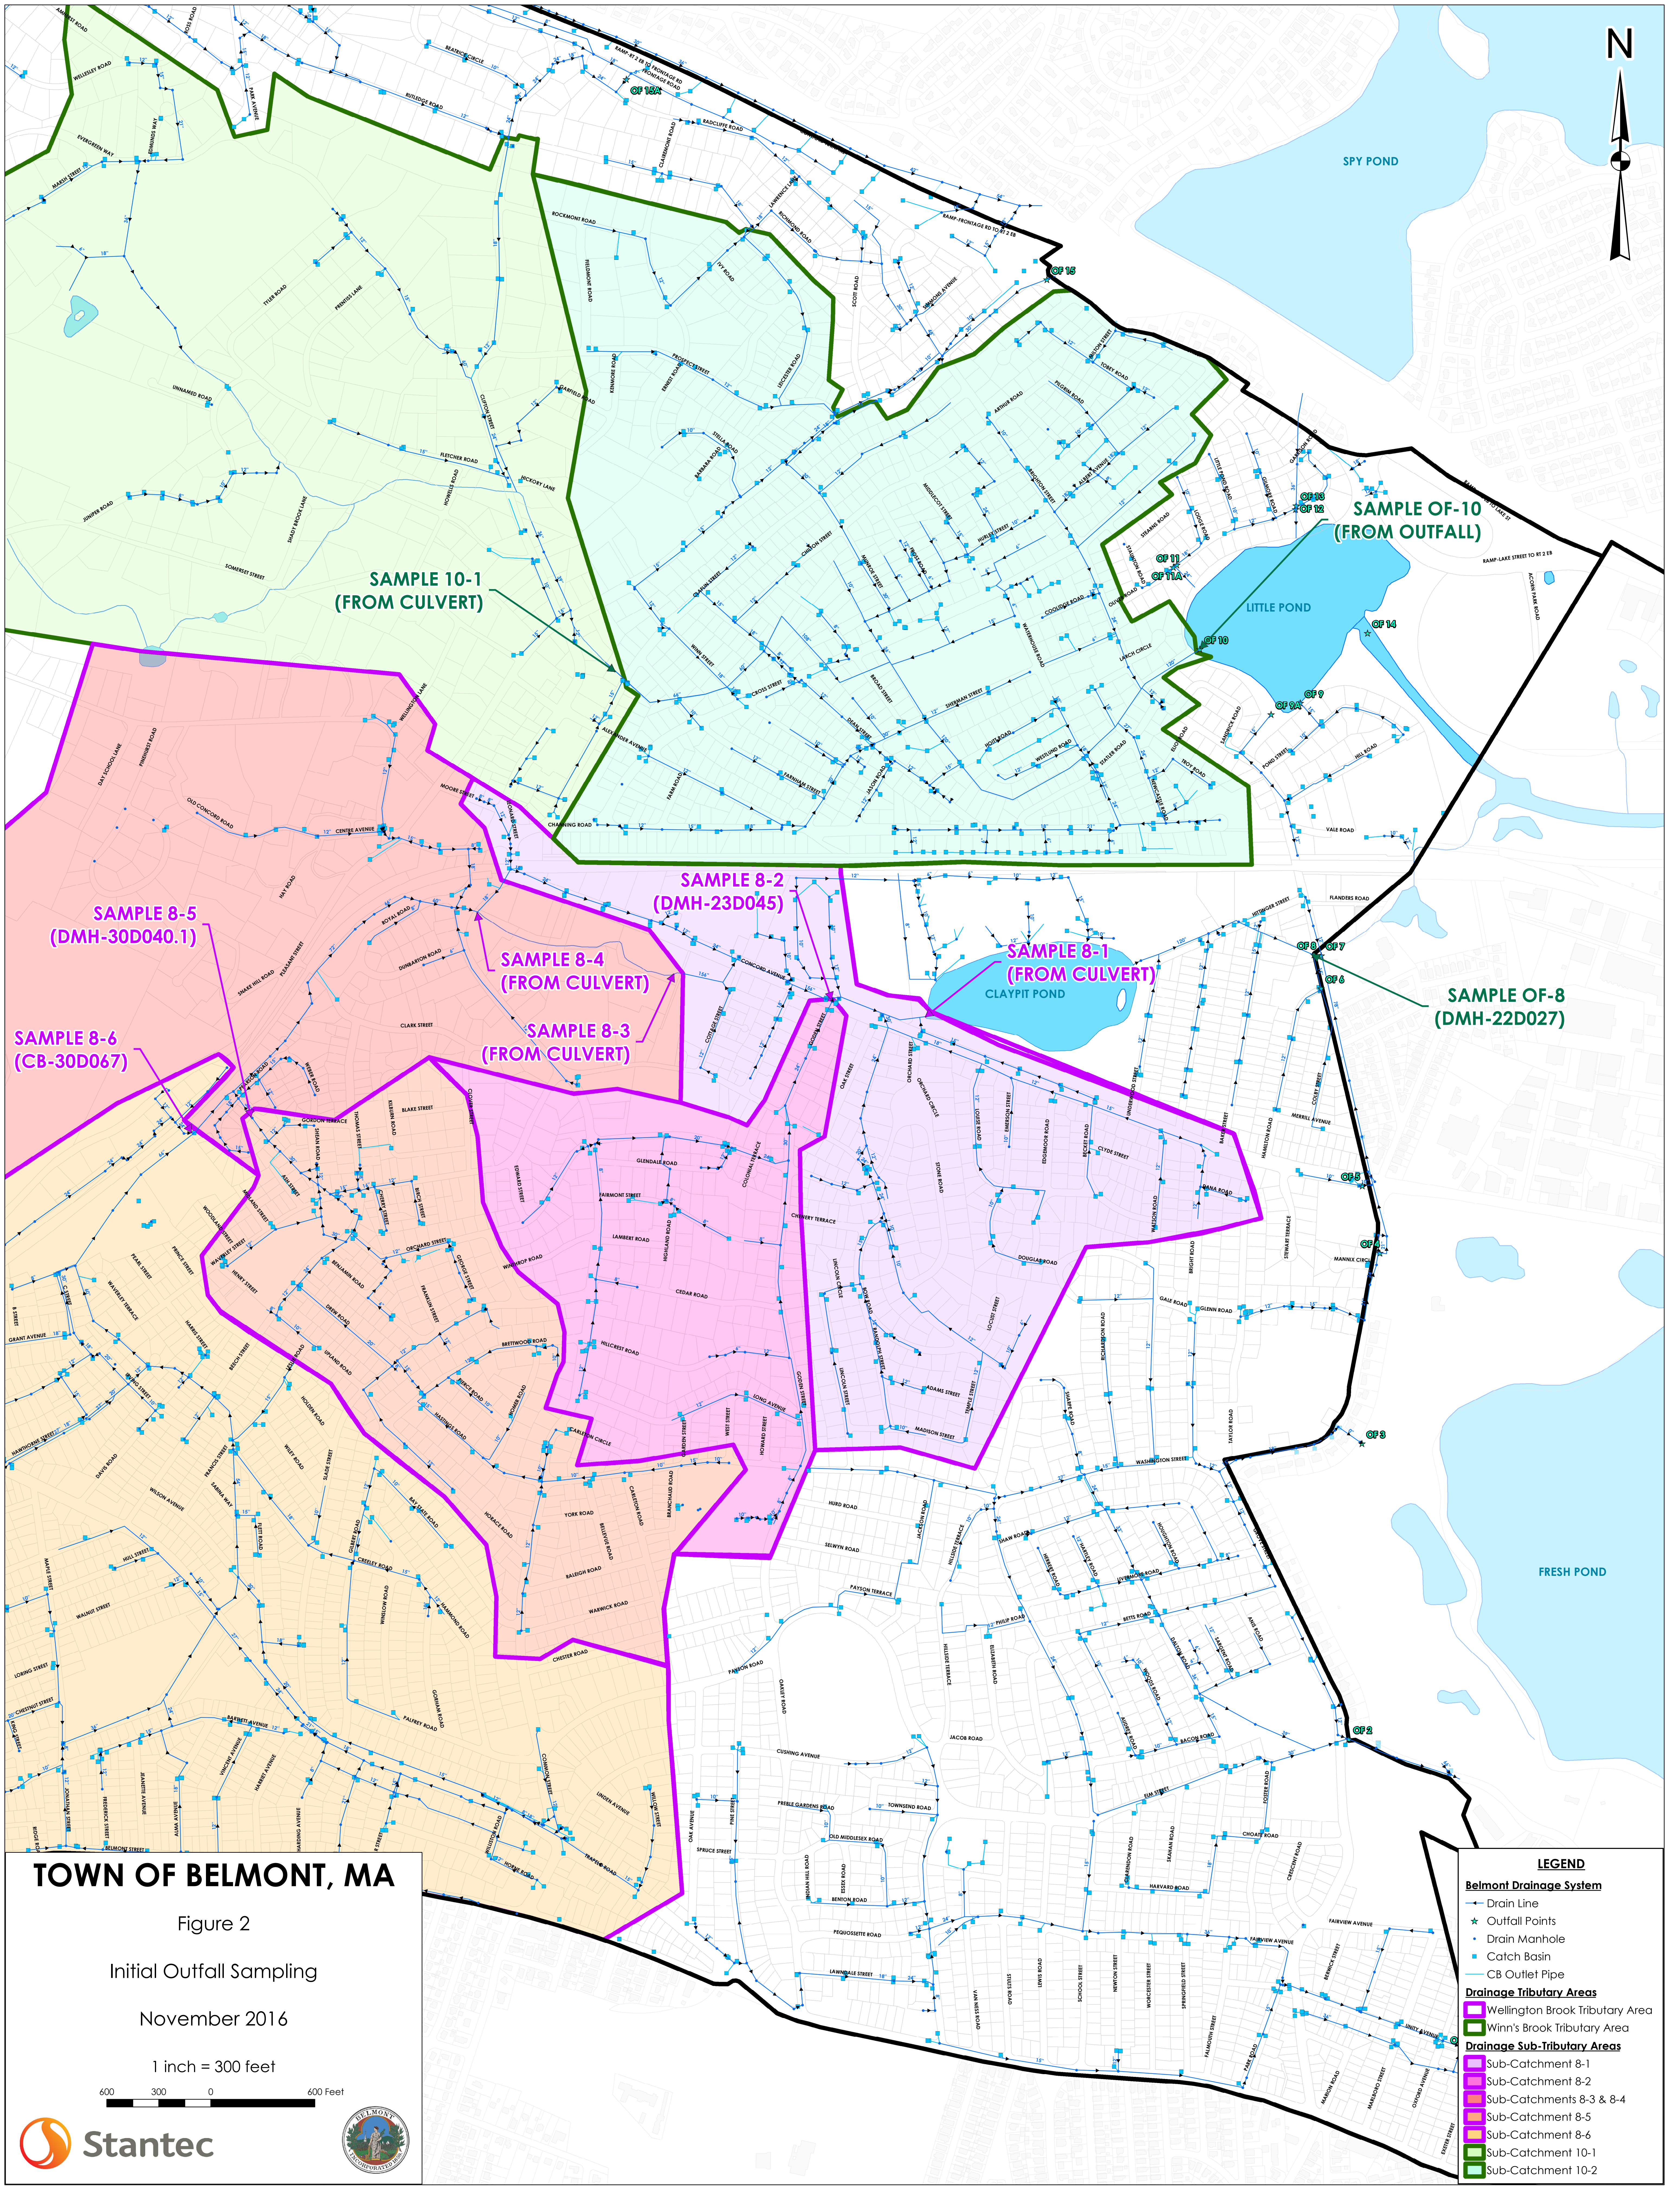

TOWN OF BELMONT, MA

Figure 2

Initial Outfall Sampling

November 2016

1 inch = 300 feet

600 300 0 600 Feet



LEGEND

Belmont Drainage System

- Drain Line
- Outfall Points
- Drain Manhole
- Catch Basin
- CB Outlet Pipe

Drainage Tributary Areas

- Wilmington Brook Tributary Area
- Winn's Brook Tributary Area

Drainage Sub-Tributary Areas

- Sub-Catchment 8-1
- Sub-Catchment 8-2
- Sub-Catchments 8-3 & 8-4
- Sub-Catchment 8-5
- Sub-Catchment 8-6
- Sub-Catchment 10-1
- Sub-Catchment 10-2