


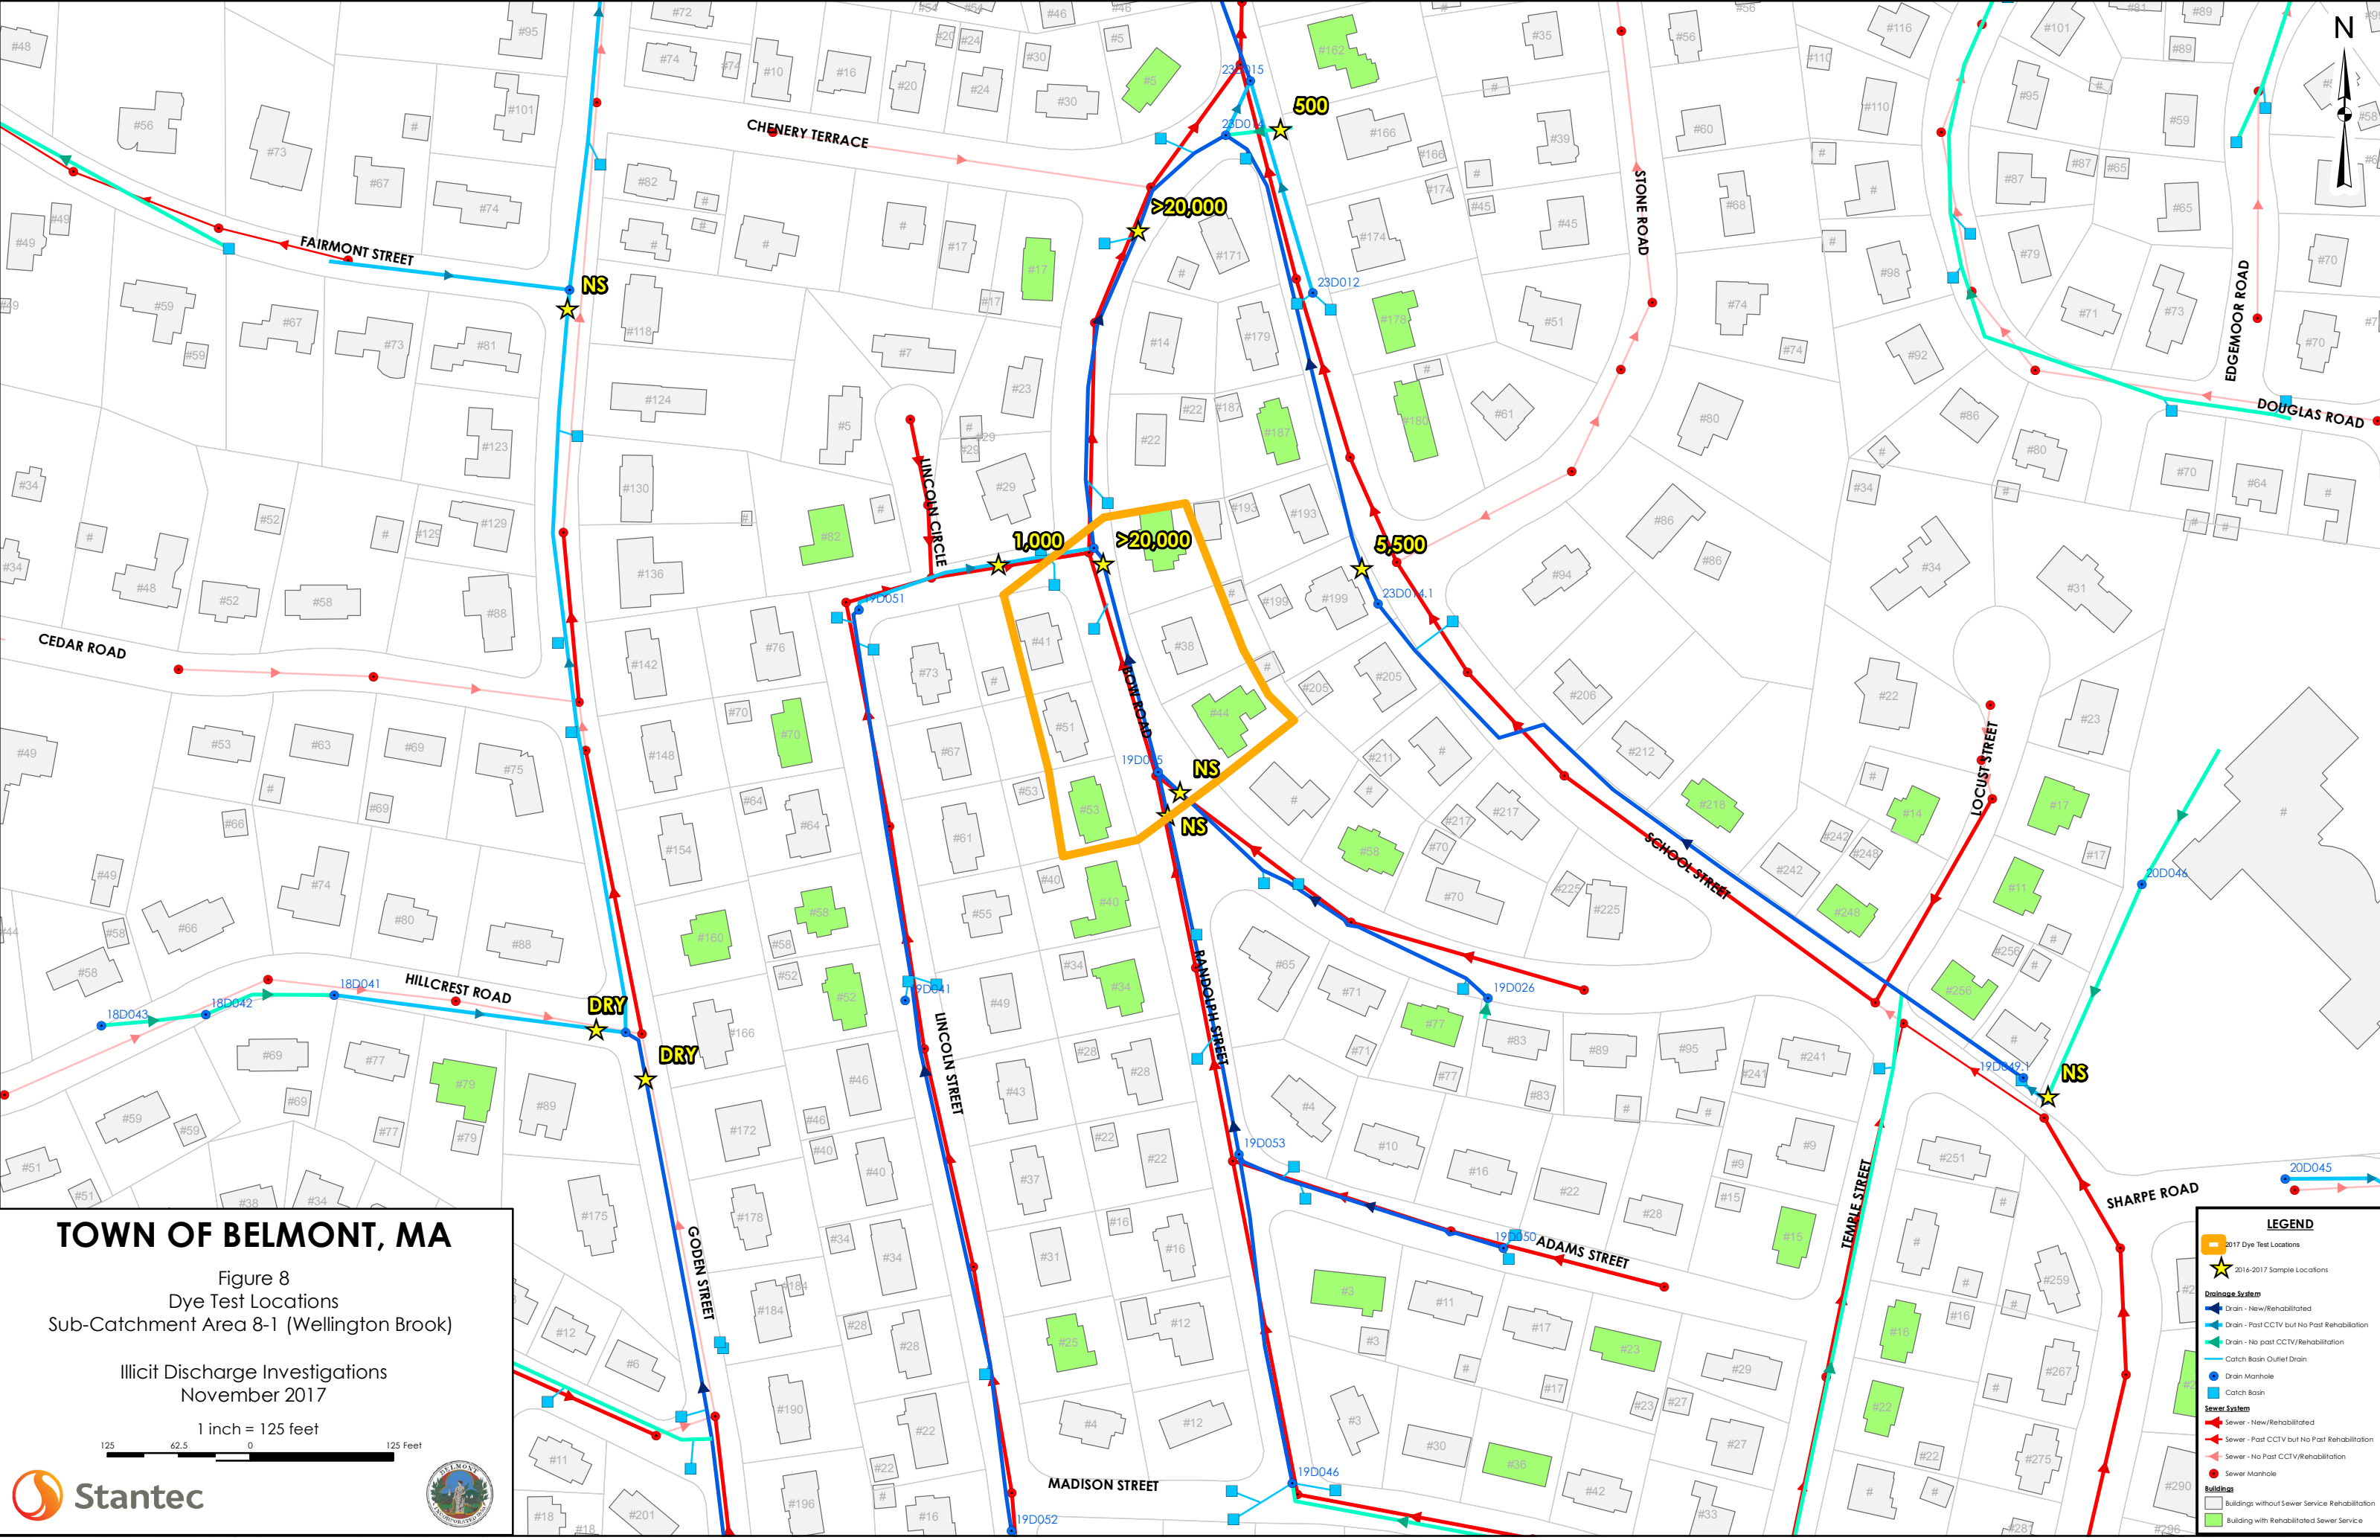

TOWN OF BELMONT, MA

Figure 8
Dye Test Locations
Sub-Catchment Area 8-1 (Wellington Brook)

Illicit Discharge Investigations
November 2017

1 inch = 125 feet



LEGEND

- 2017 Dye Test Locations
- 2016-2017 Sample Locations
- Drainage System**
 - Drain - New/Rehabilitated
 - Drain - Past CCTV but No Past Rehabilitation
 - Drain - No Past CCTV/Rehabilitation
 - Catch Basin Outlet Drain
 - Drain Manhole
 - Catch Basin
- Sewer System**
 - Sewer - New/Rehabilitated
 - Sewer - Past CCTV but No Past Rehabilitation
 - Sewer - No Past CCTV/Rehabilitation
 - Sewer Manhole
- Buildings**
 - Buildings without Sewer Service Rehabilitation
 - Building with Rehabilitated Sewer Service