


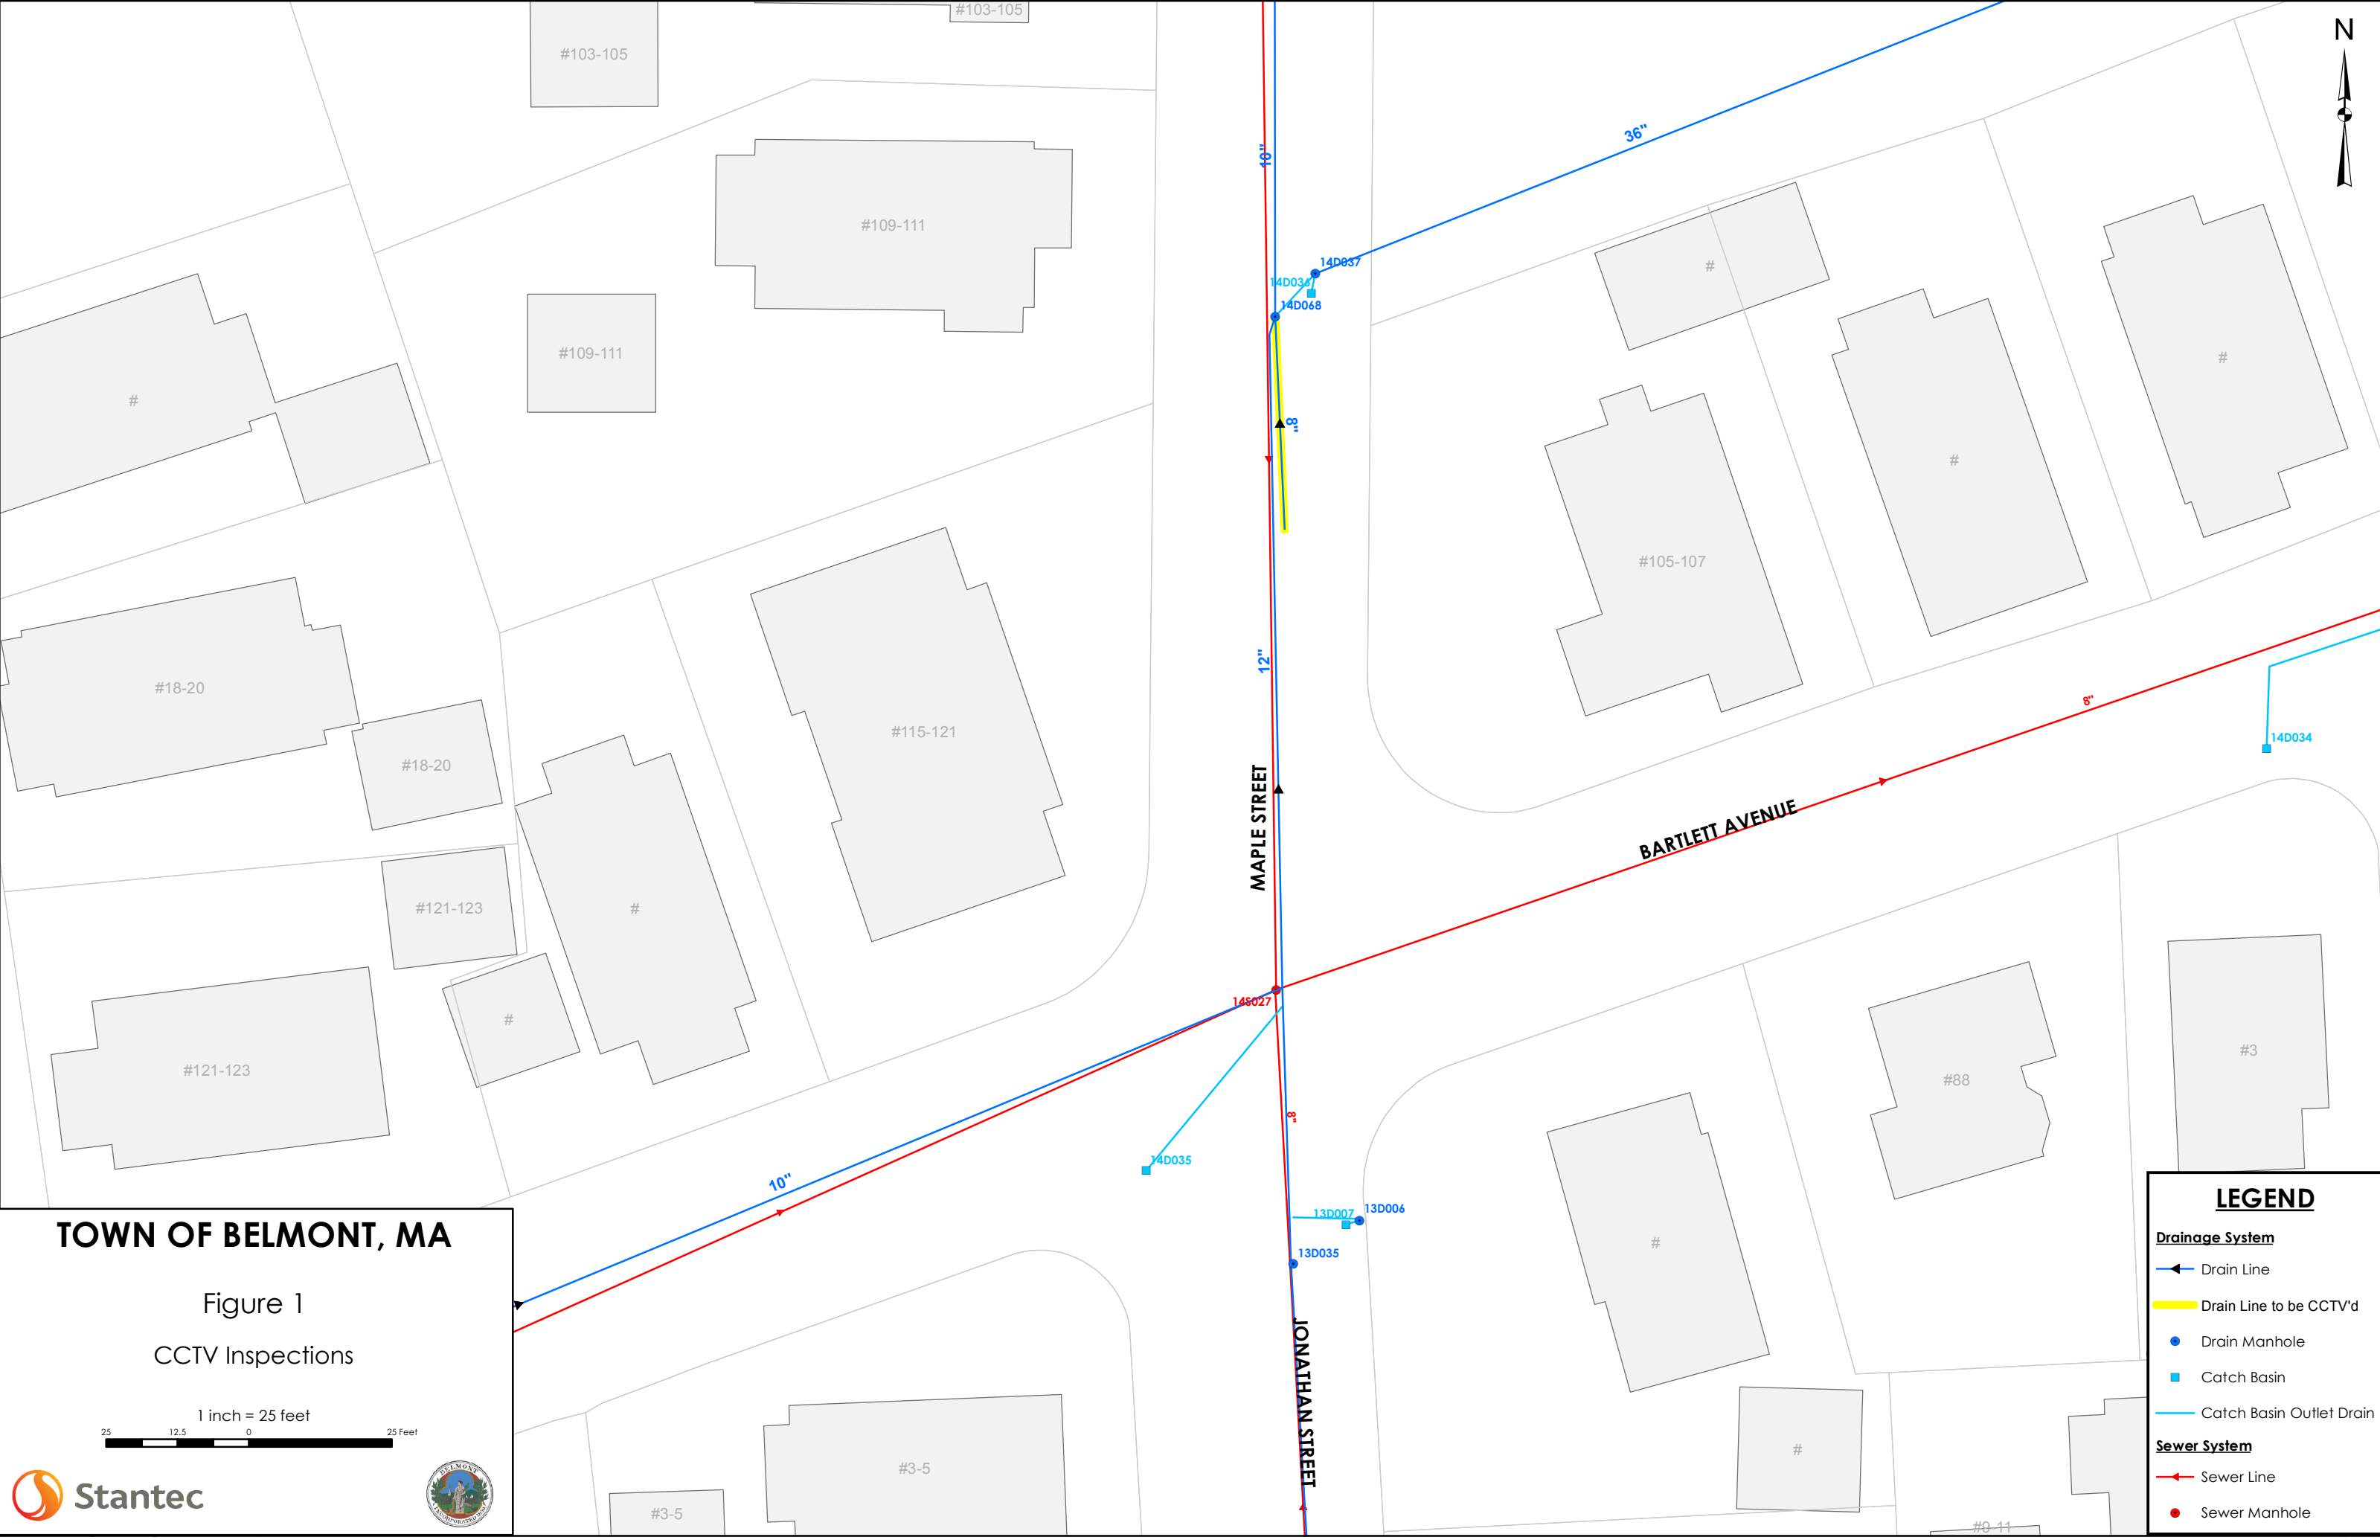

TOWN OF BELMONT, MA

Figure 1
CCTV Inspections

1 inch = 25 feet
25 12.5 0 25 Feet



LEGEND

Drainage System

Drain Line

Drain Line to be CCTV'd

Drain Manhole


Catch Basin

Catch Basin Outlet Drain

Sewer System

Sewer Line

Sewer Manhole

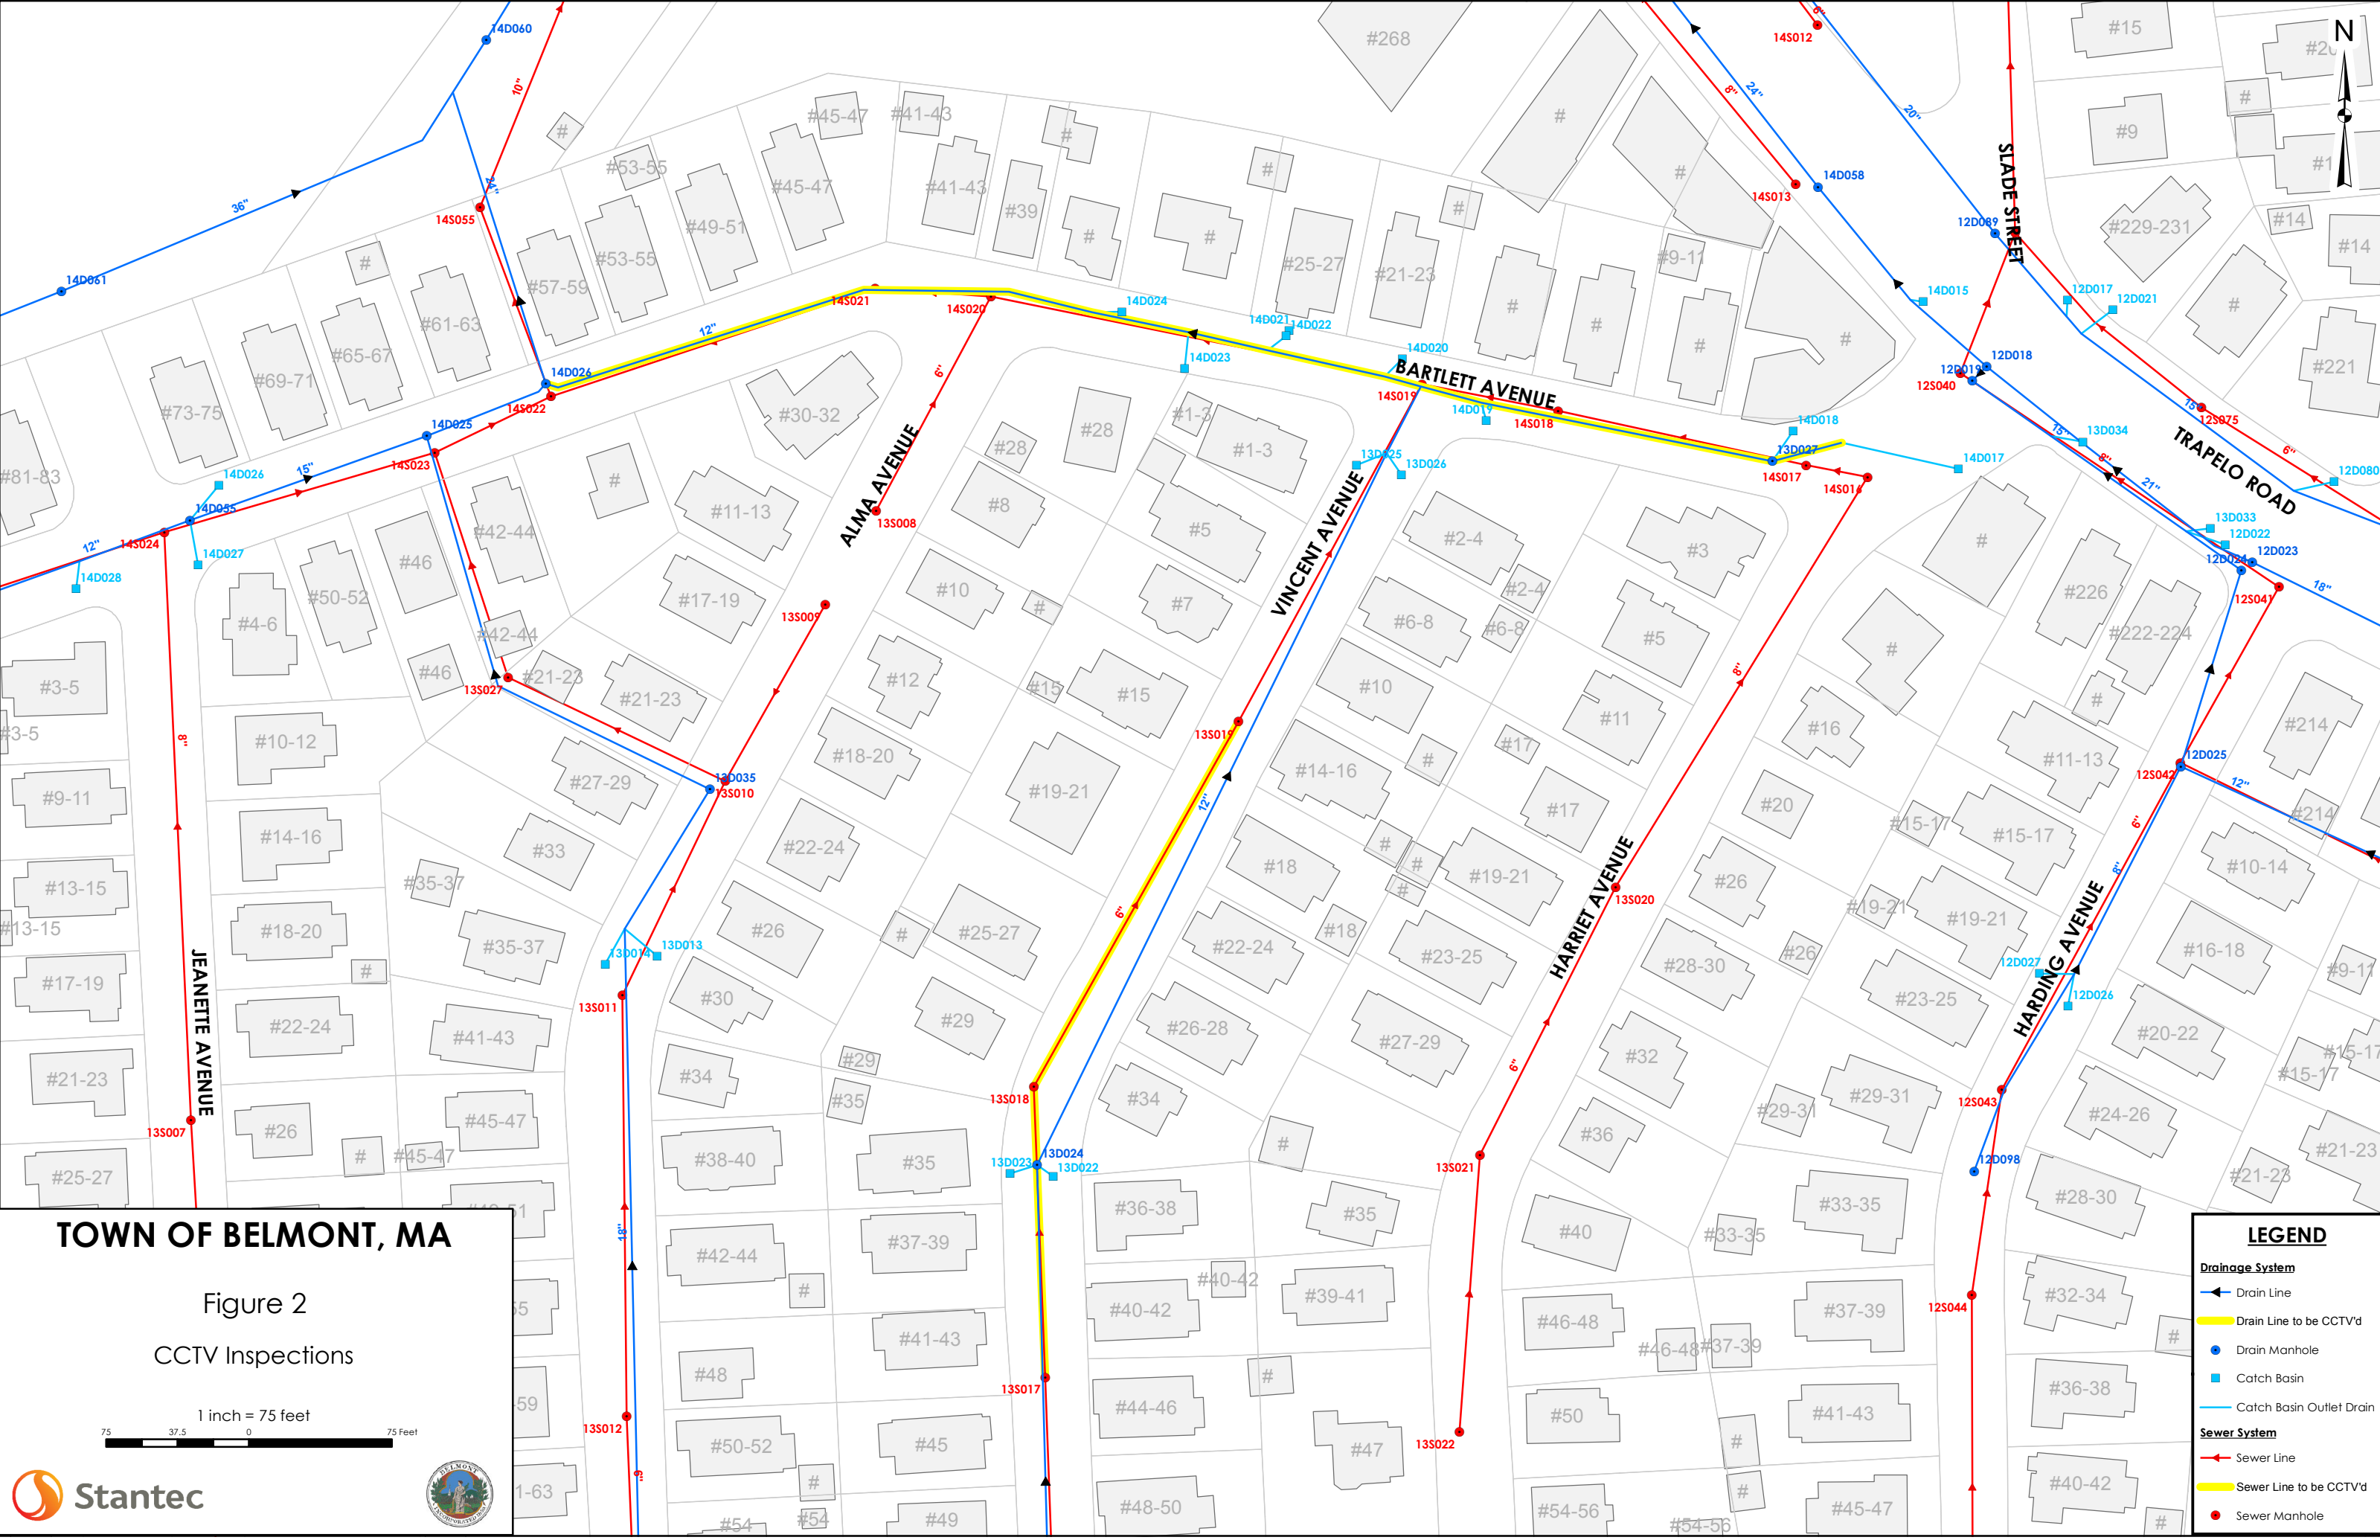

TOWN OF BELMONT, MA

Figure 2
CCTV Inspections

1 inch = 75 feet



LEGEND

Drainage System

Drain Line

Drain Line to be CCTV'd

Drain Manhole

Catch Basin


Catch Basin Outlet Drain

Sewer System

Sewer Line

Sewer Line to be CCTV'd

Sewer Manhole

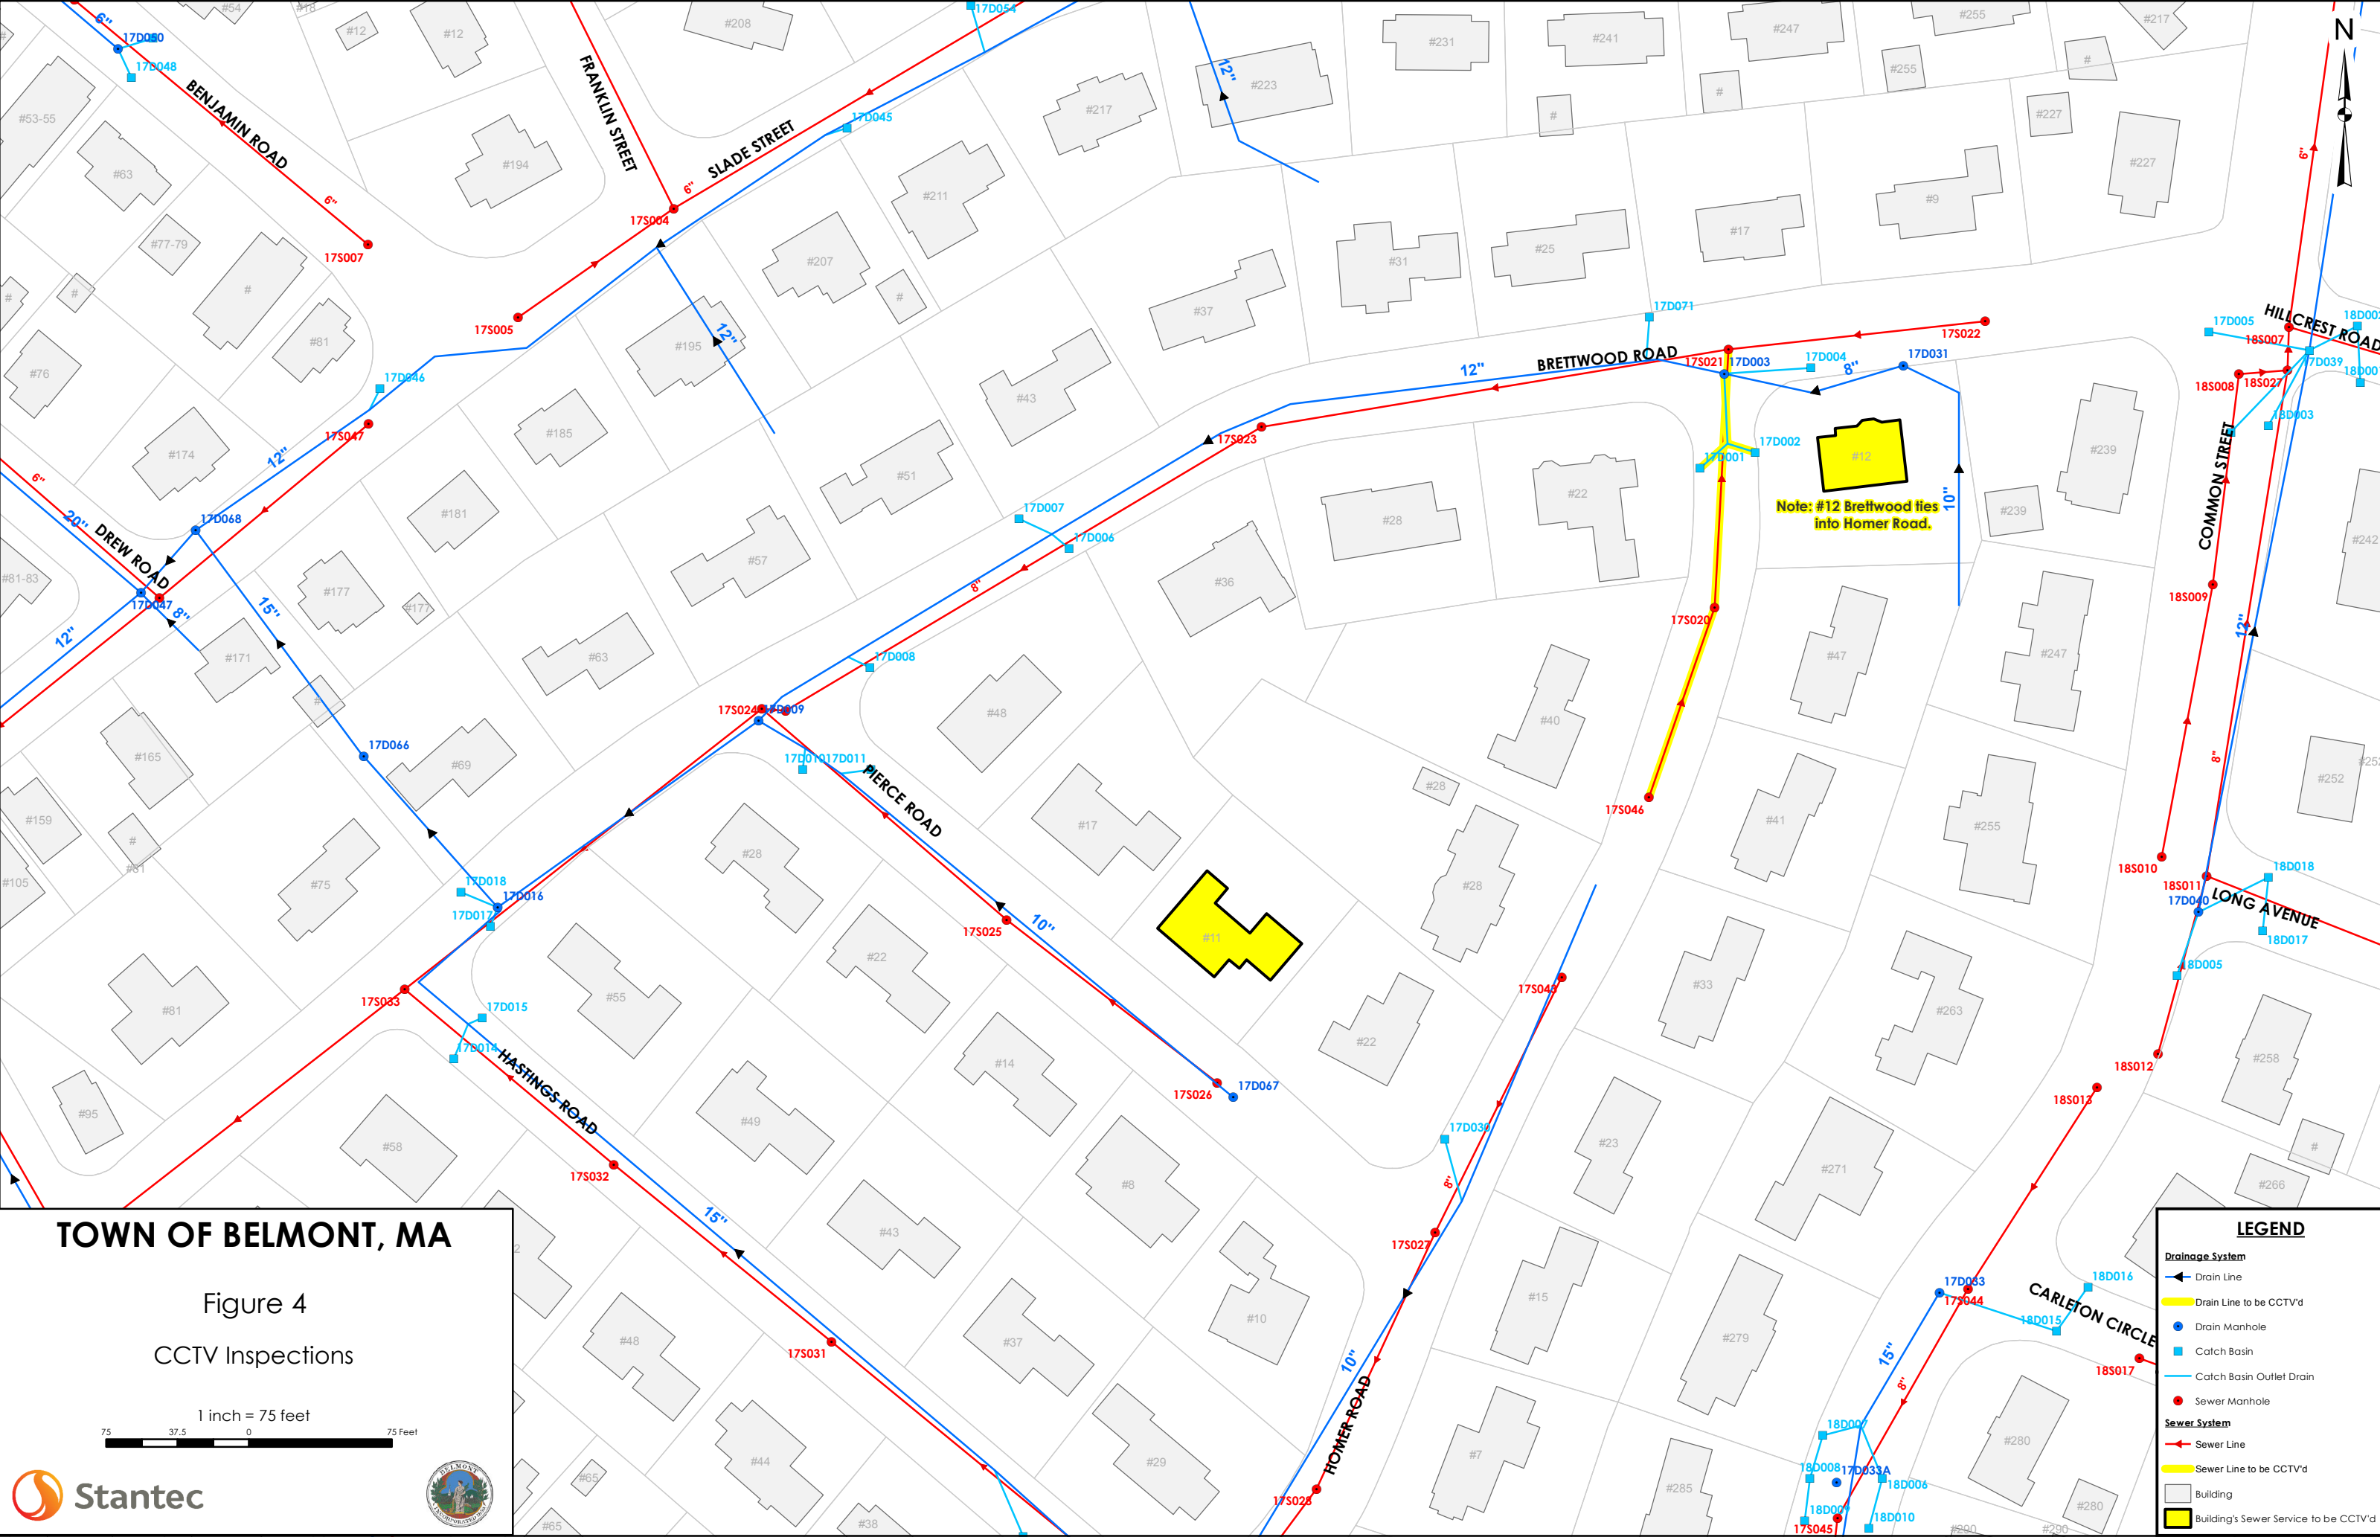

TOWN OF BELMONT, MA

Figure 4
CCTV Inspections

1 inch = 75 feet



LEGEND

Drainage System

- Drain Line
- Drain Line to be CCTV'd
- Drain Manhole
- Catch Basin
- Catch Basin Outlet Drain

Sewer System

- Sewer Manhole
- Sewer Line
- Sewer Line to be CCTV'd

Other

- Building
- Building's Sewer Service to be CCTV'd

