


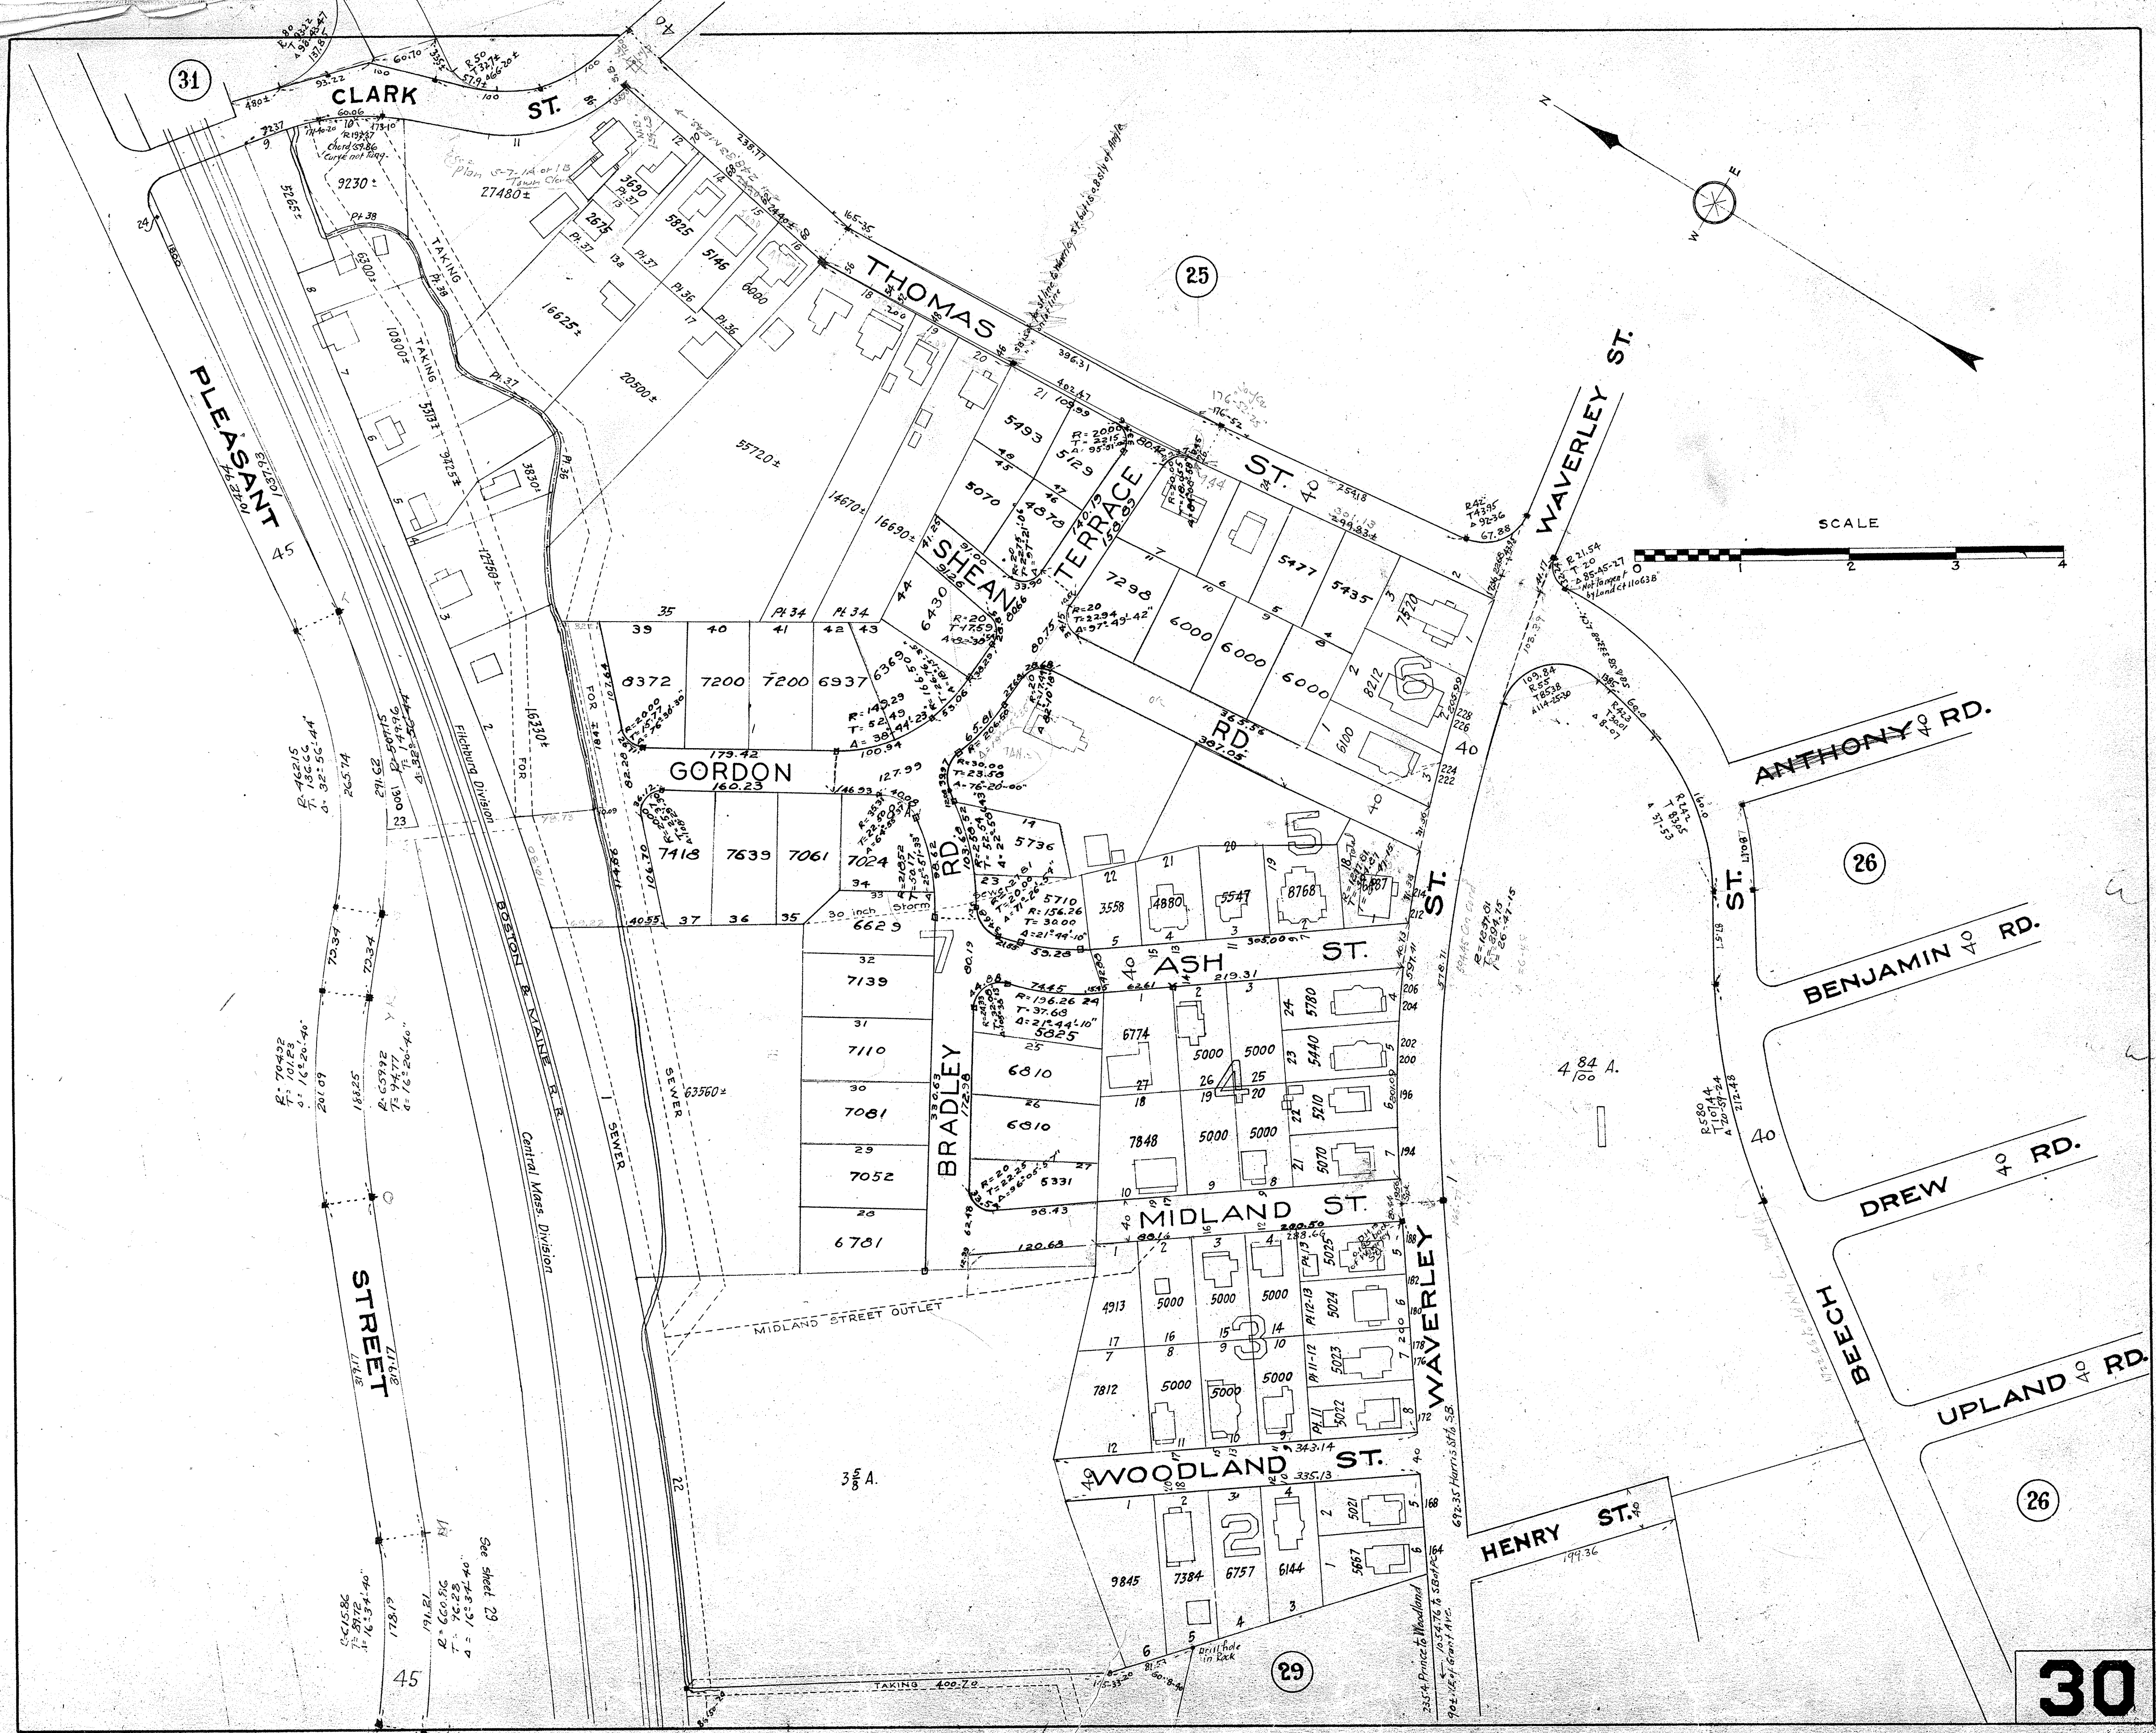

31

25

26

26

30

CLARK ST.

THOMAS ST.

PLEASANT ST.

WAVERLEY ST.

ANTHONY RD.

BENJAMIN RD.

DREW RD.

UPLAND RD.

HENRY ST.

WOODLAND ST.

MIDLAND ST.

ASH ST.

BRADLEY RD.

SHEAN TERRACE

GORDON RD.


STREET

FITCHBURG DIVISION

CENTRAL MASS. DIVISION

MIDLAND STREET OUTLET

SCALE

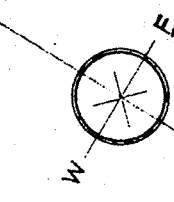

See sheet 29

See sheet 29
94-7-3-27 = 4
62-2-6 = 4
55-0-2-2 = 2
78-1-1-1 = 1
78-1-1-1 = 1
78-1-1-1 = 1

235-4 Prince to Woodland
90-1-1-1 Grant Ave.