


TABLE 1
CCTV INSPECTIONS
BELMONT, MASSACHUSETTS

SANITARY SEWER					
LOCATION	START MH	END MH	DIAMETER (in)	LENGTH (ft)	FIGURE
VINCENT AVENUE	13S018	13S019	6	220	2
VINCENT AVENUE	13S017	13S018	6	153	2
HOMER ROAD	17S020	17S021	8	136	4
HOMER ROAD	17S046	17S020	8	106	4
OLIVER ROAD	41S027	41S026	8	67	5
OLIVER ROAD	41S026	41S023	8	161	5
Total:				842	LF

SANITARY SEWER SERVICE		
STREET	HOUSE NUMBER	FIGURE
HOITT RD	49	3
HOITT RD	43	3
HOITT RD	58	3
HOITT RD	37	3
HOITT RD	52	3
BRETTWOOD	12	4
PIERCE RD	11	4
LODGE RD	36	5
LODGE RD	30	5
LODGE RD	42	5
OLIVER RD	42	5
OLIVER RD	57	5
OLIVER RD	65	5
OLIVER RD	127	5
OLIVER RD	140	5
OLIVER RD	121	5
OLIVER RD	105	5
OLIVER RD	131	5
OLIVER RD	135	5
OLIVER RD	139	5
OLIVER RD	37	5
OLIVER RD	23	5
OLIVER RD	29	5
OLIVER RD	115	5
OLIVER RD	108	5
OLIVER RD	114	5
OLIVER RD	124	5

STORM DRAIN					
LOCATION	START MH	END MH	DIAMETER (in)	LENGTH (ft)	FIGURE
MAPLE STREET	START OF PIPE	14D068	8	UNK	1
BARTLETT AVE	13D027	14D026	12	699	2
HOITT ROAD	37D047	37D042	12	301	3
WATERHOUSE ROAD	START OF PIPE	37D042	12	79	3
HOMER ROAD	17D002	17D003	12	52	4
HOMER ROAD	17D001	END OF PIPE	12	20	4
OLIVER ROAD	41D001	41D045	18	205	5
LODGE ROAD	41D004	41D001	10	201	5
OLIVER ROAD	41D019	41D037	12	129	5
OLIVER ROAD	41D032	41D037	12	273	5
OLIVER ROAD	41D027	41D032	12	188	5
			*Total:	2147	LF
*Note: Total excludes length of Drain on Maple Street					

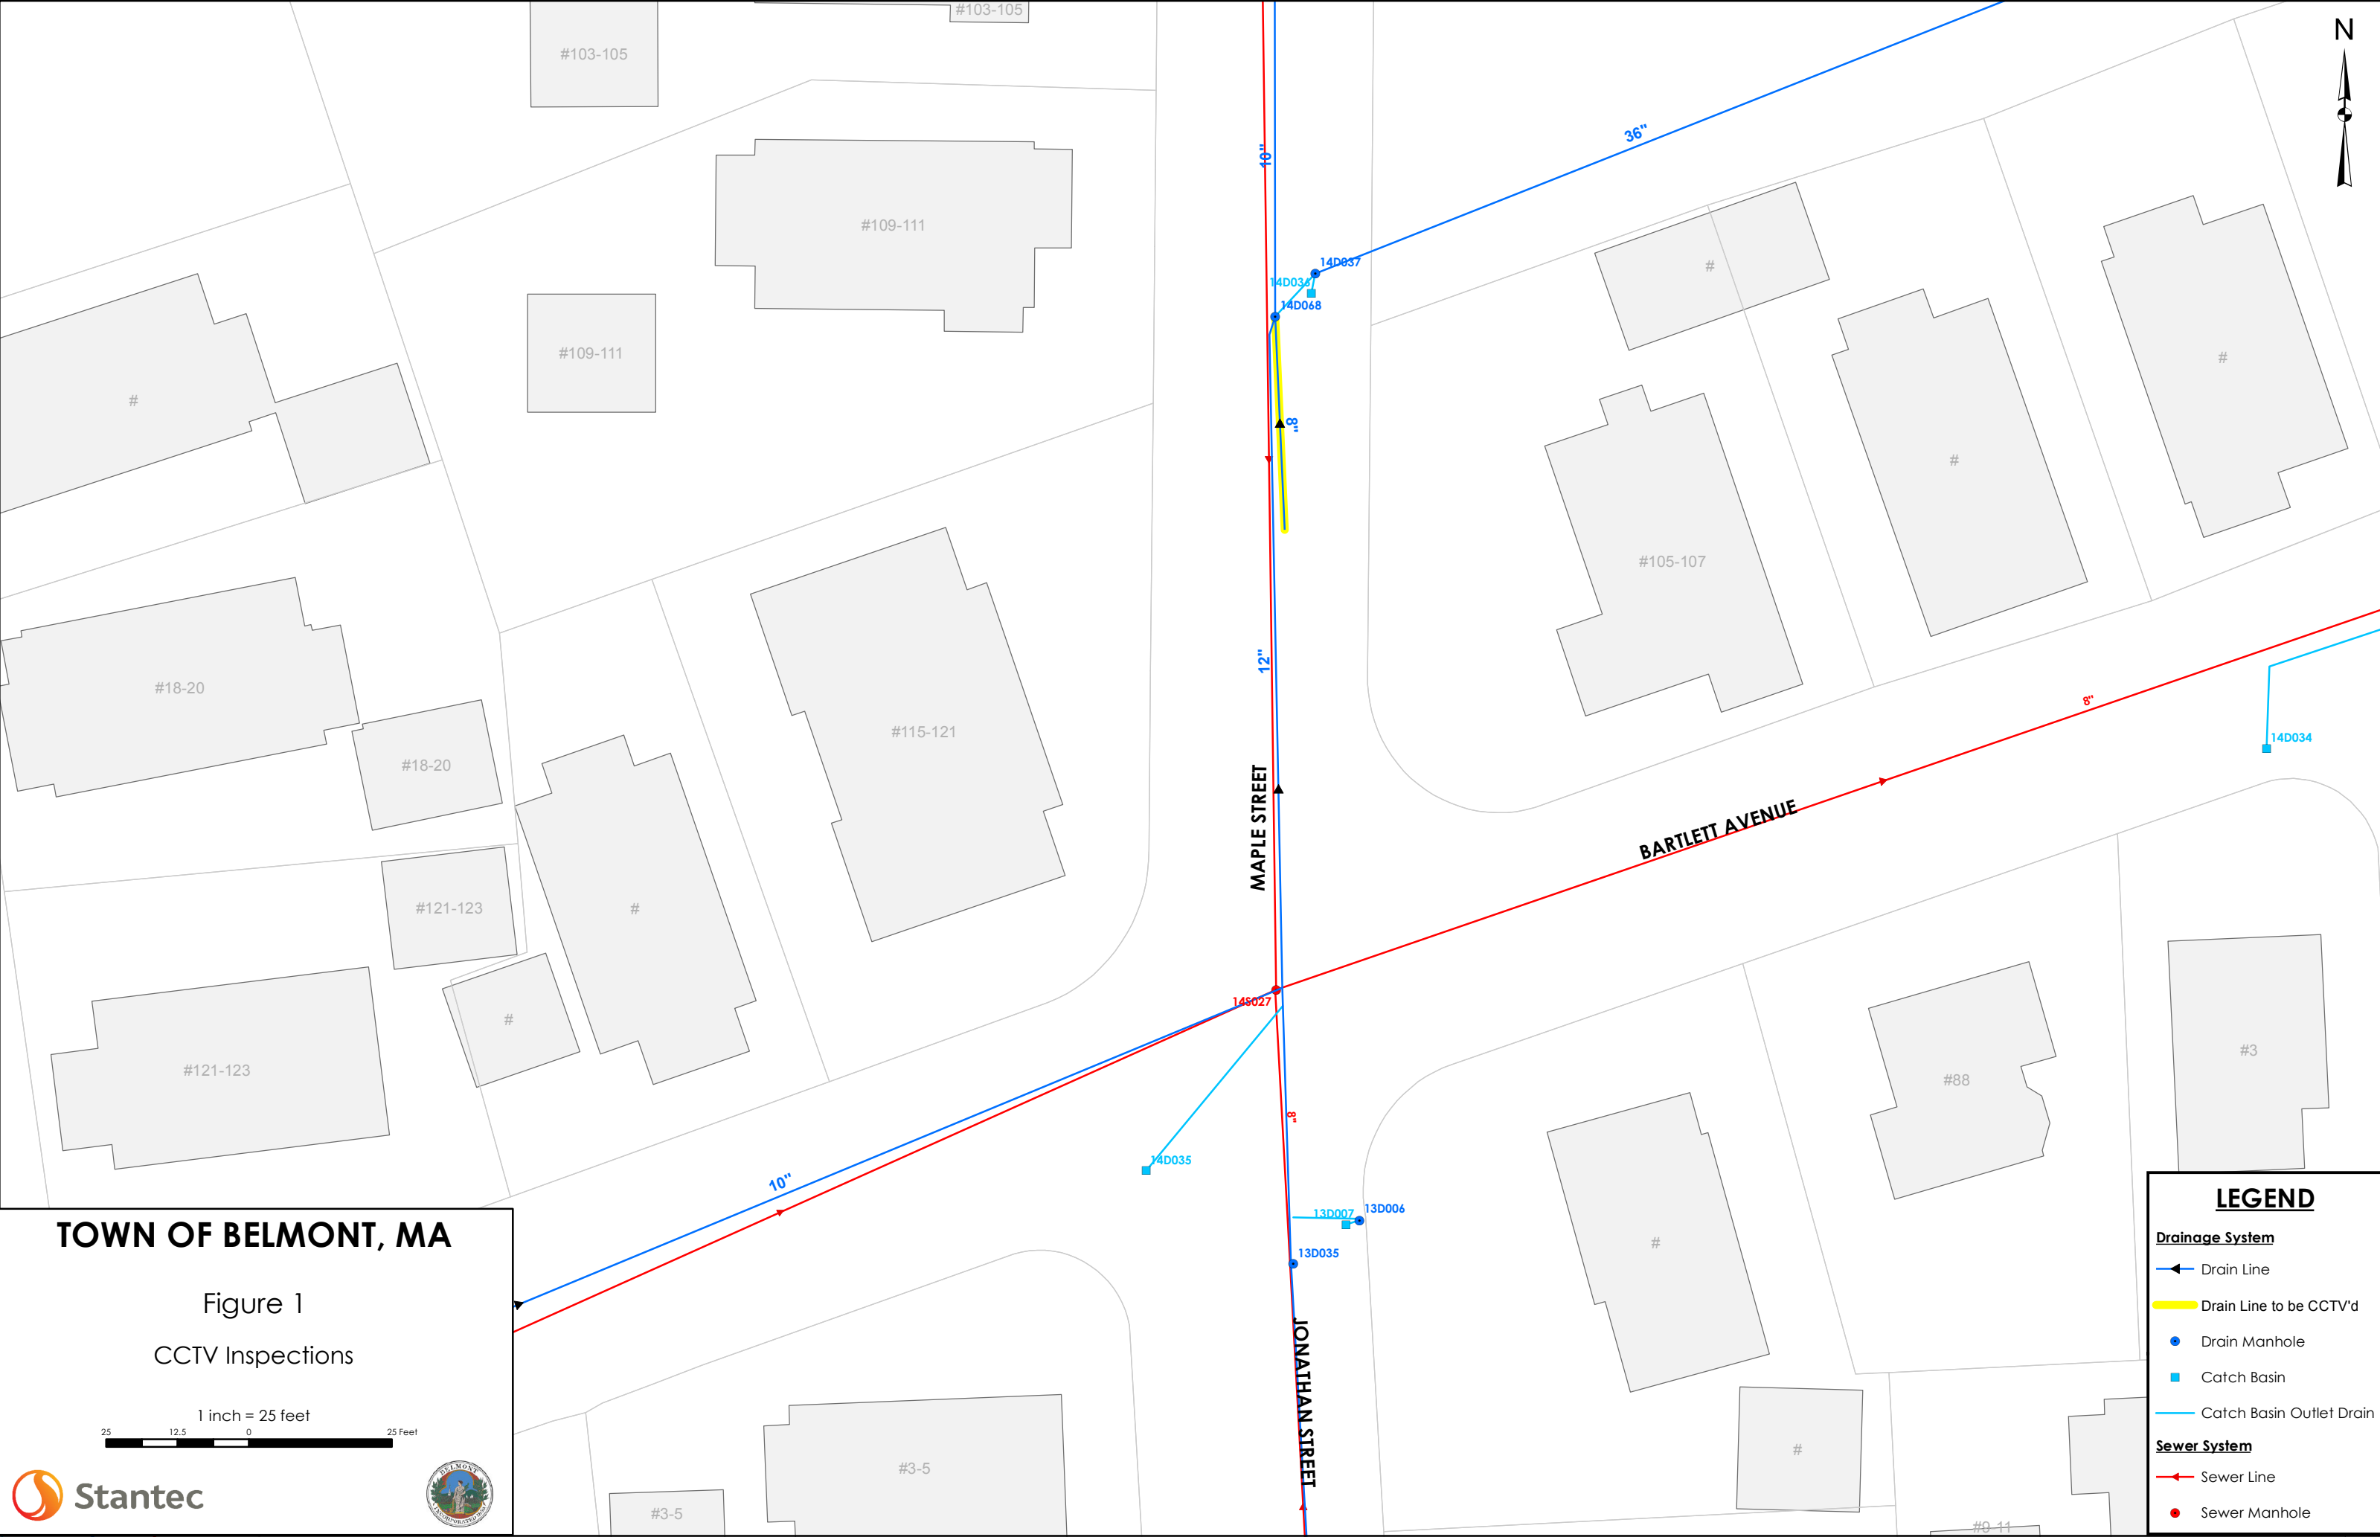

TOWN OF BELMONT, MA

Figure 1
CCTV Inspections

1 inch = 25 feet
25 12.5 0 25 Feet




LEGEND

Drainage System

- Drain Line
- Drain Line to be CCTV'd
- Drain Manhole
- Catch Basin
- Catch Basin Outlet Drain

Sewer System

- Sewer Line
- Sewer Manhole

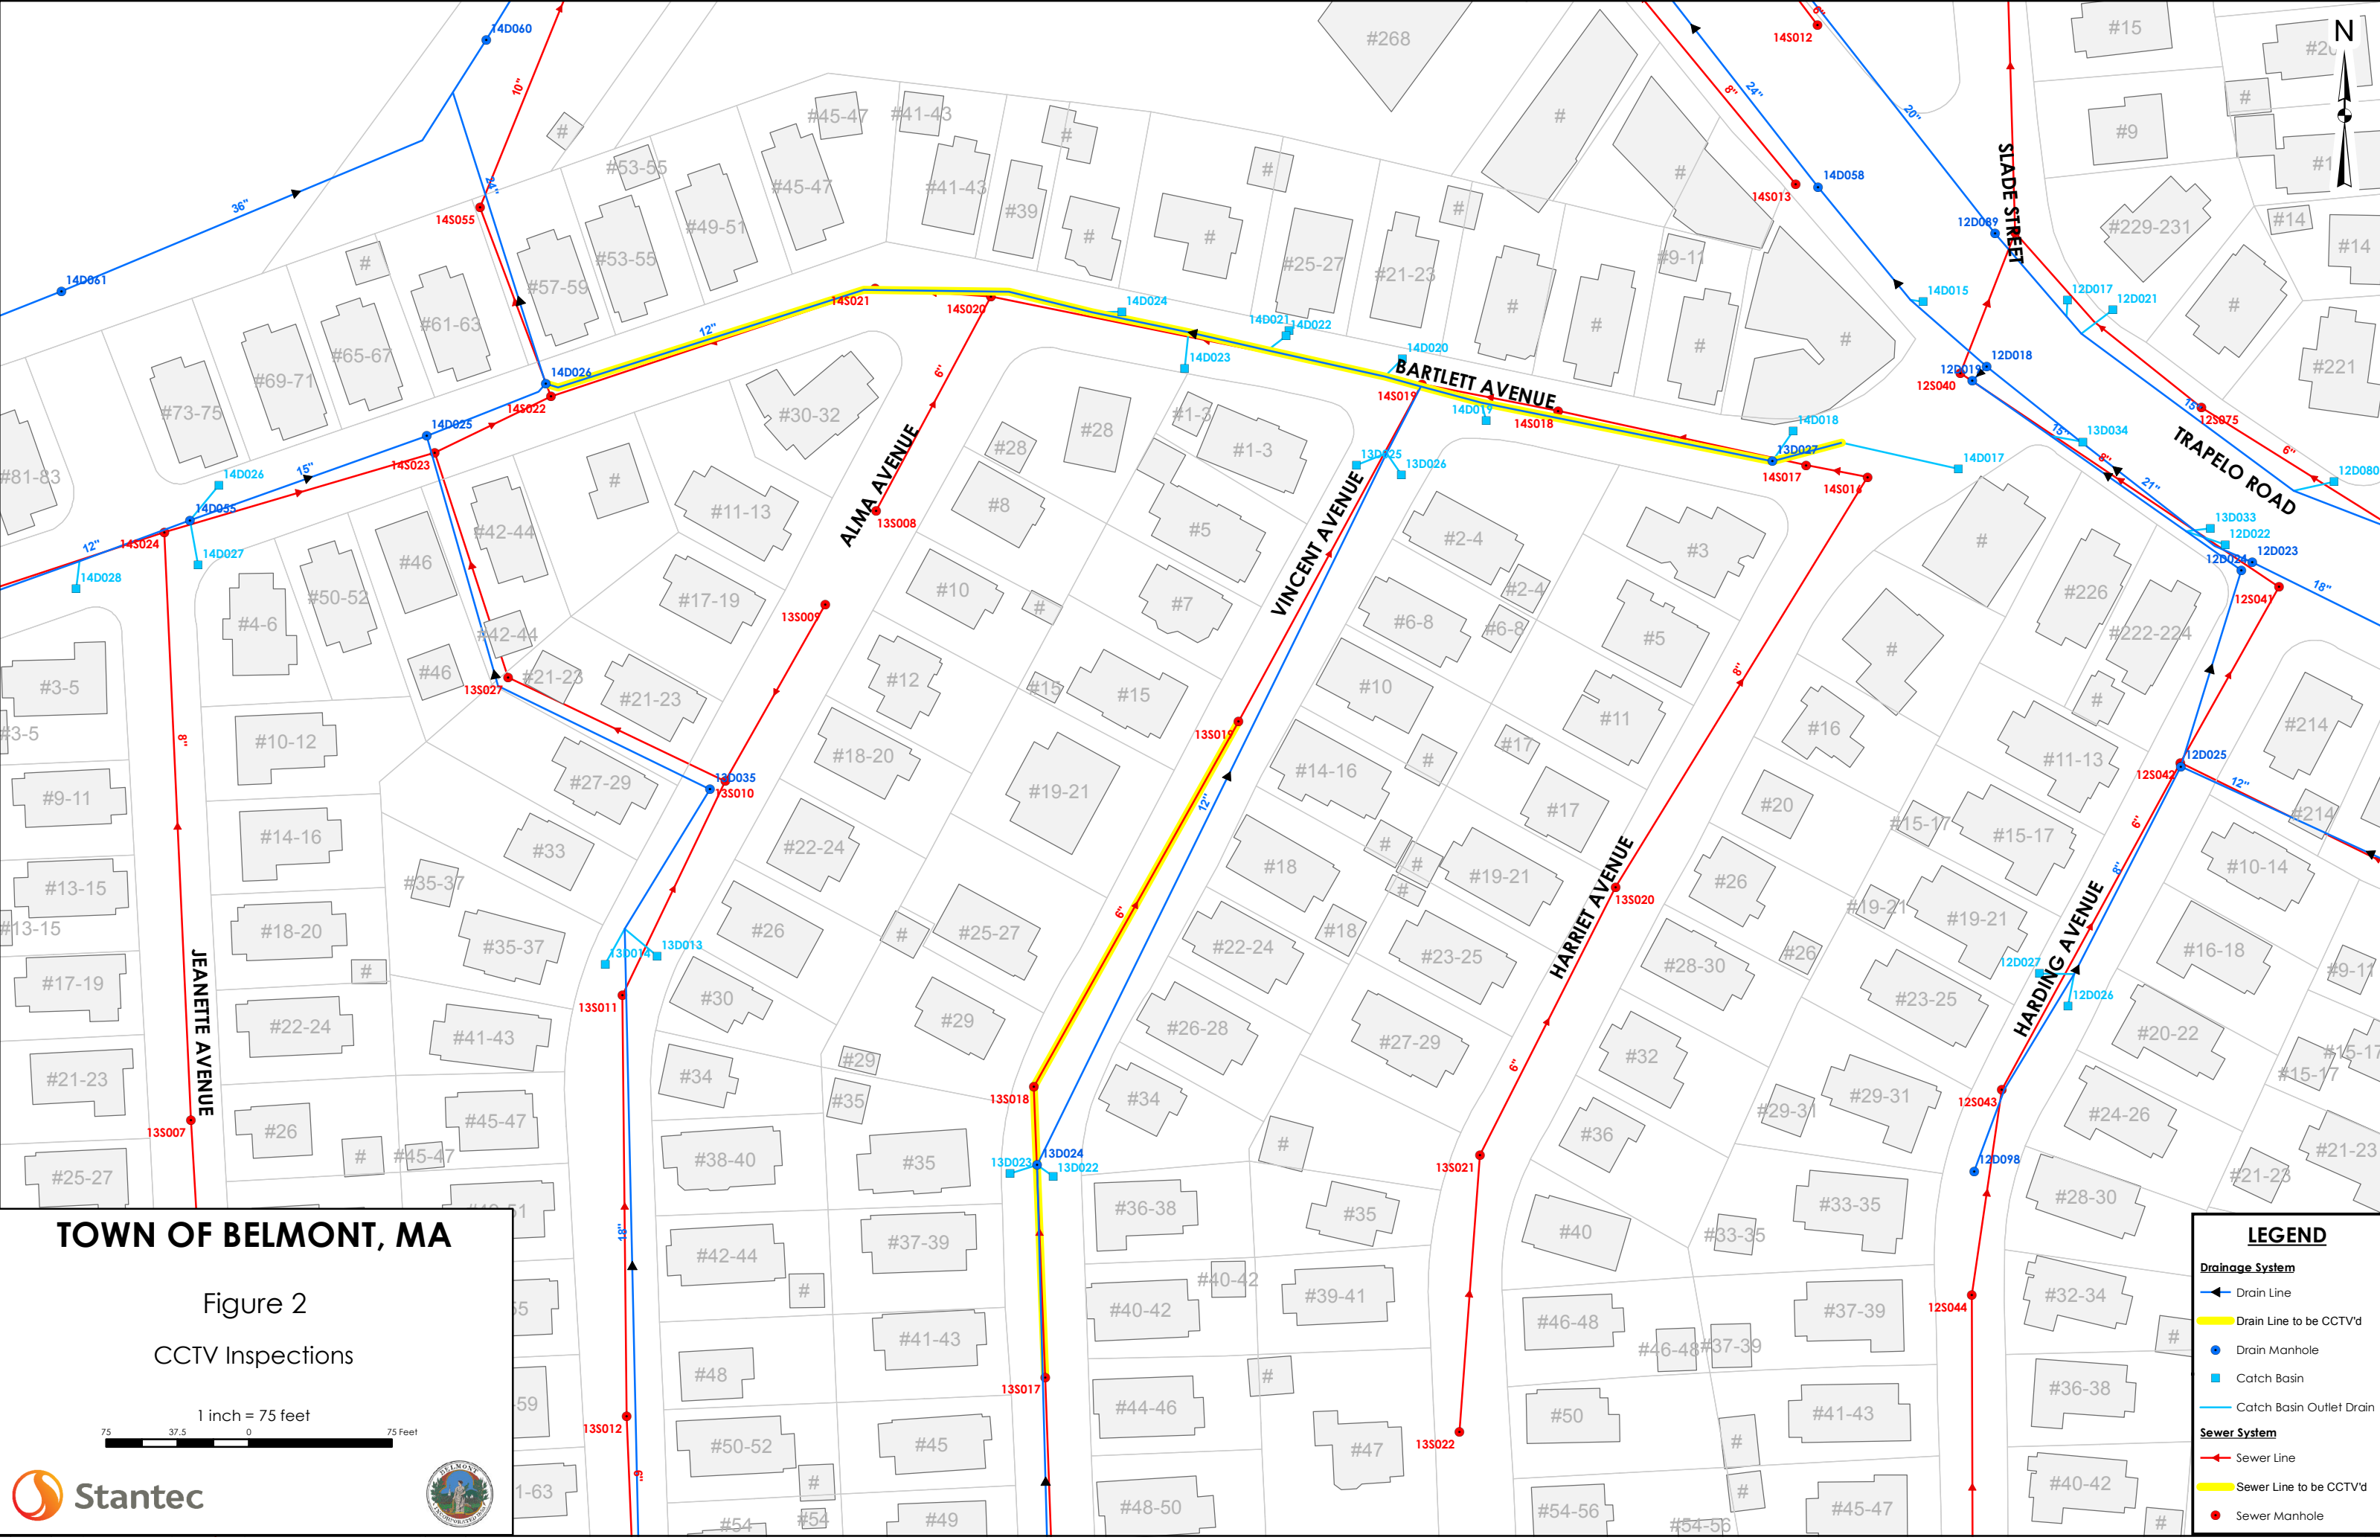

TOWN OF BELMONT, MA

Figure 2
CCTV Inspections

1 inch = 75 feet



LEGEND

Drainage System

Drain Line

Drain Line to be CCTV'd

Drain Manhole

Catch Basin


Catch Basin Outlet Drain

Sewer System

Sewer Line

Sewer Line to be CCTV'd

Sewer Manhole

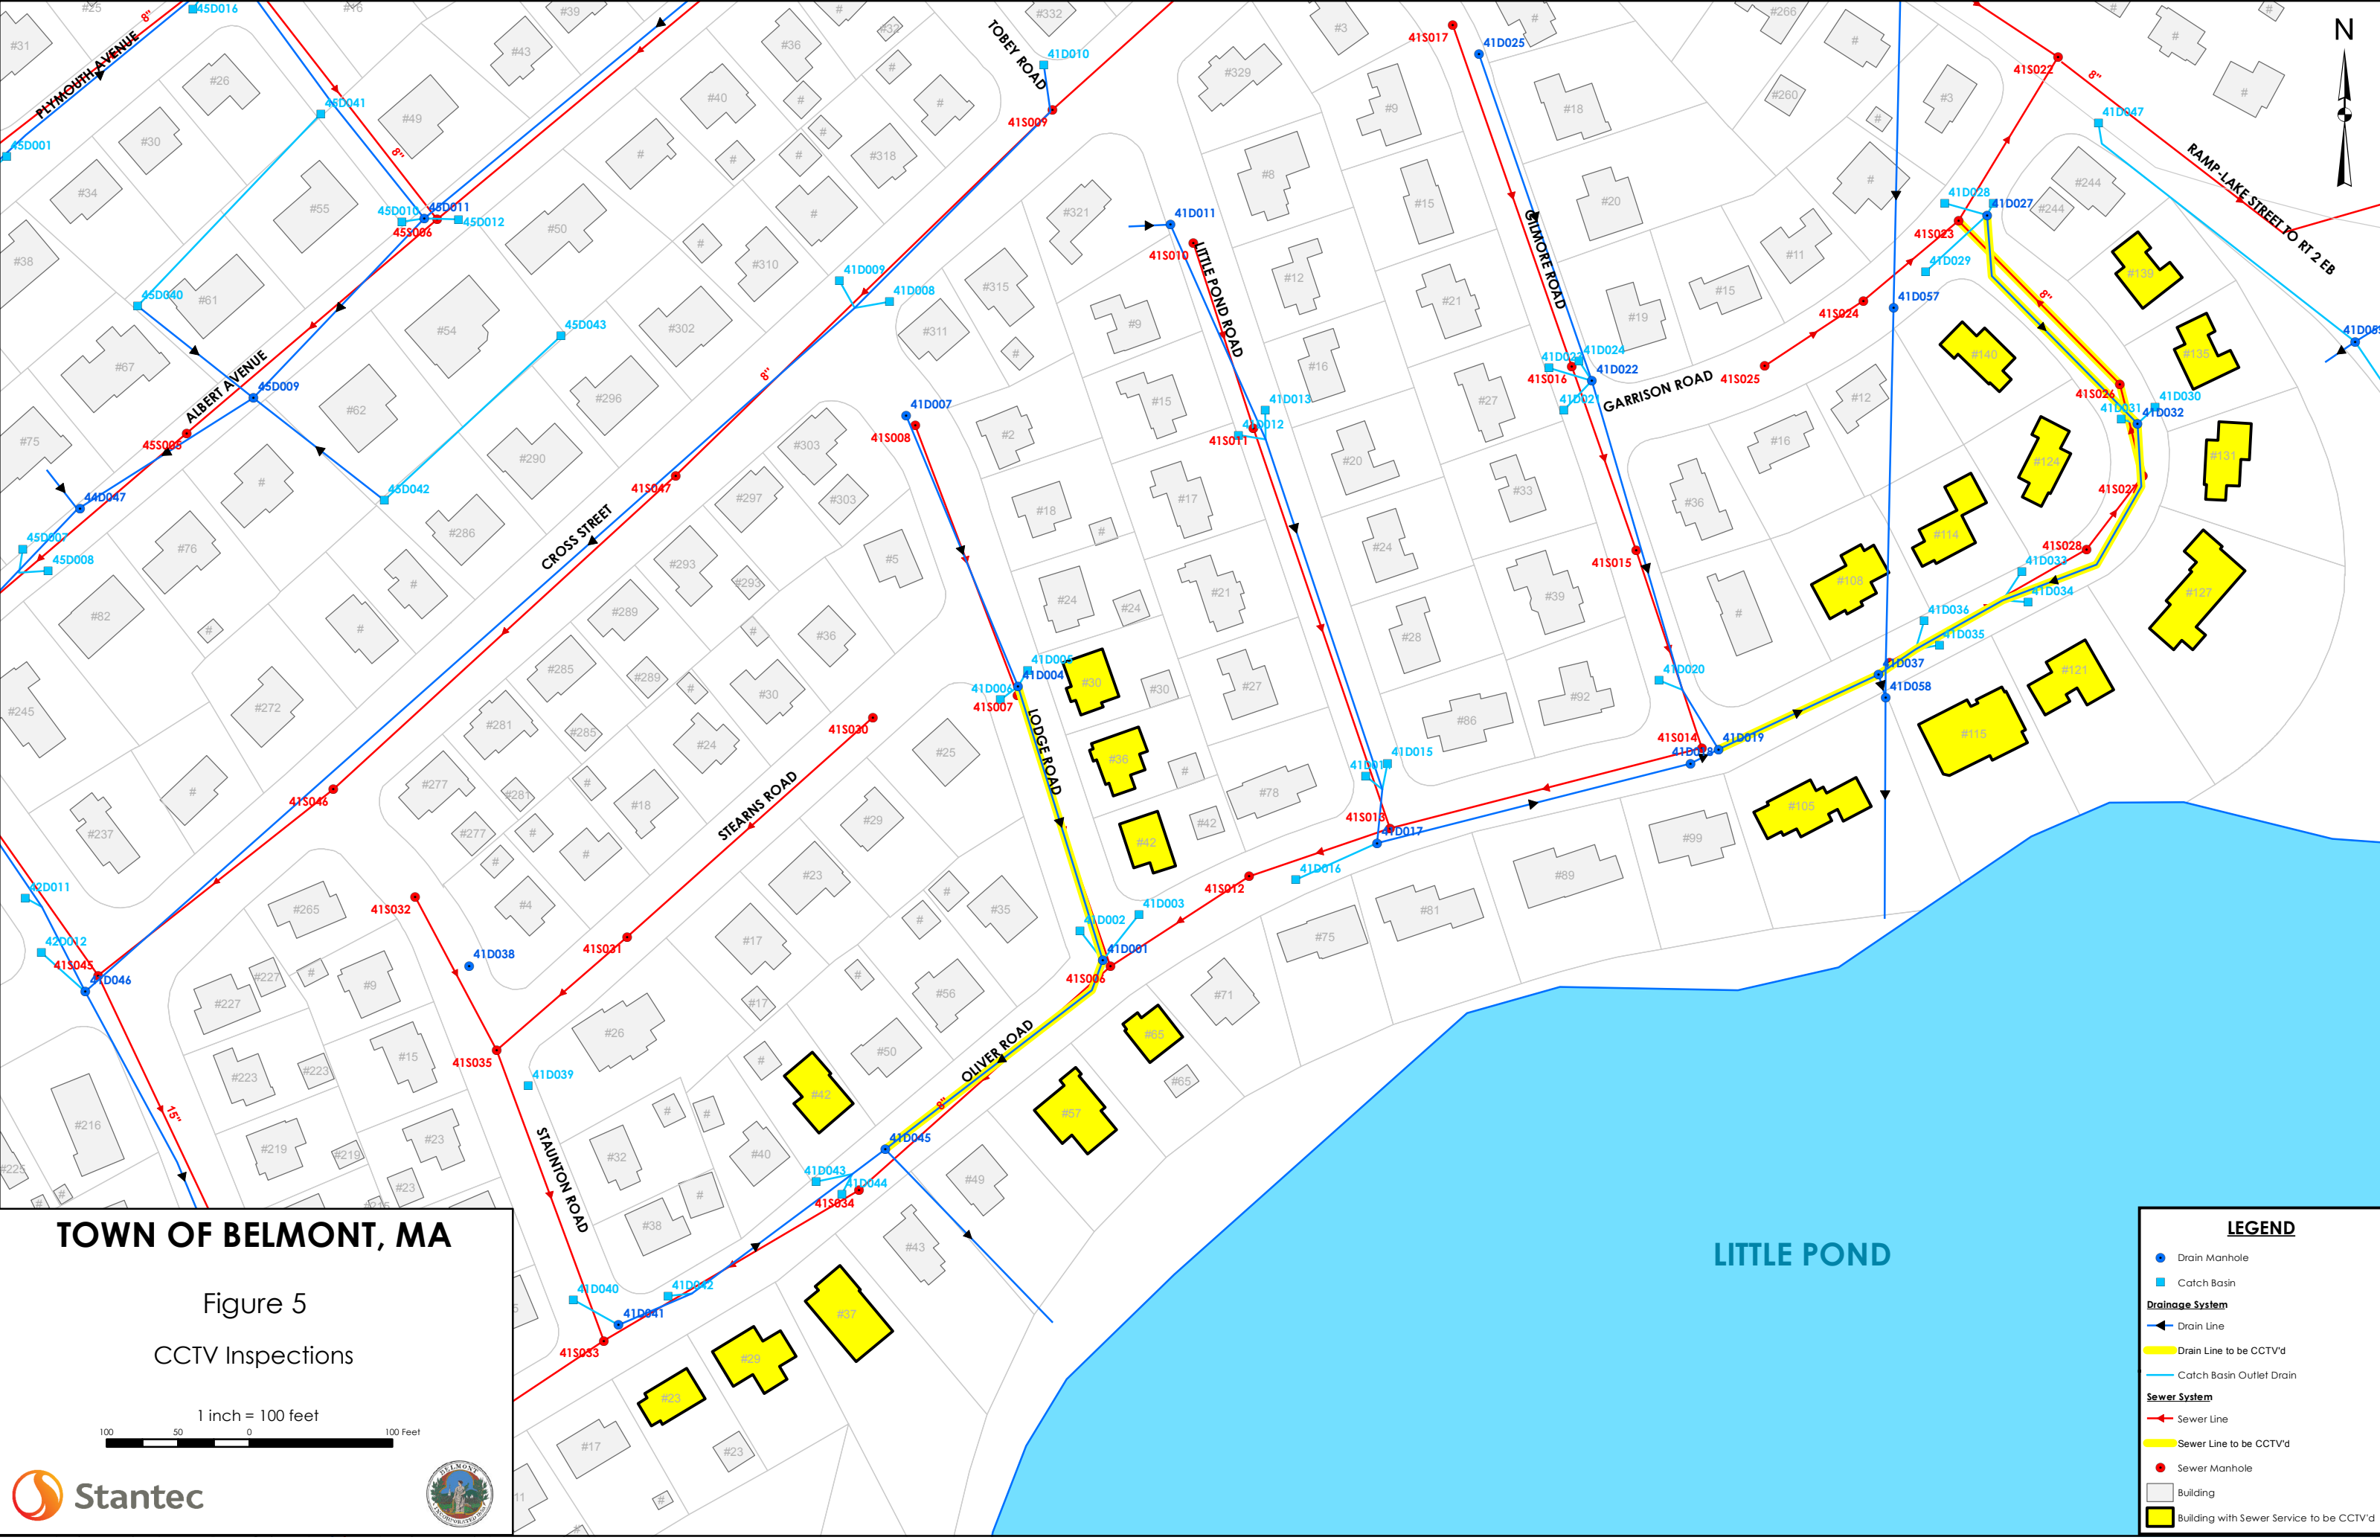

TOWN OF BELMONT, MA

Figure 5
CCTV Inspections

1 inch = 100 feet
100 50 0 100 Feet



LEGEND

- Drain Manhole
- Catch Basin
- Drainage System**
- Drain Line
- Drain Line to be CCTV'd
- Catch Basin Outlet Drain
- Sewer System**
- Sewer Line
- Sewer Line to be CCTV'd
- Sewer Manhole
- Building
- Building with Sewer Service to be CCTV'd