


A.01

REPLACE MASONRY BASEBALL BACKSTOP WITH FENCE

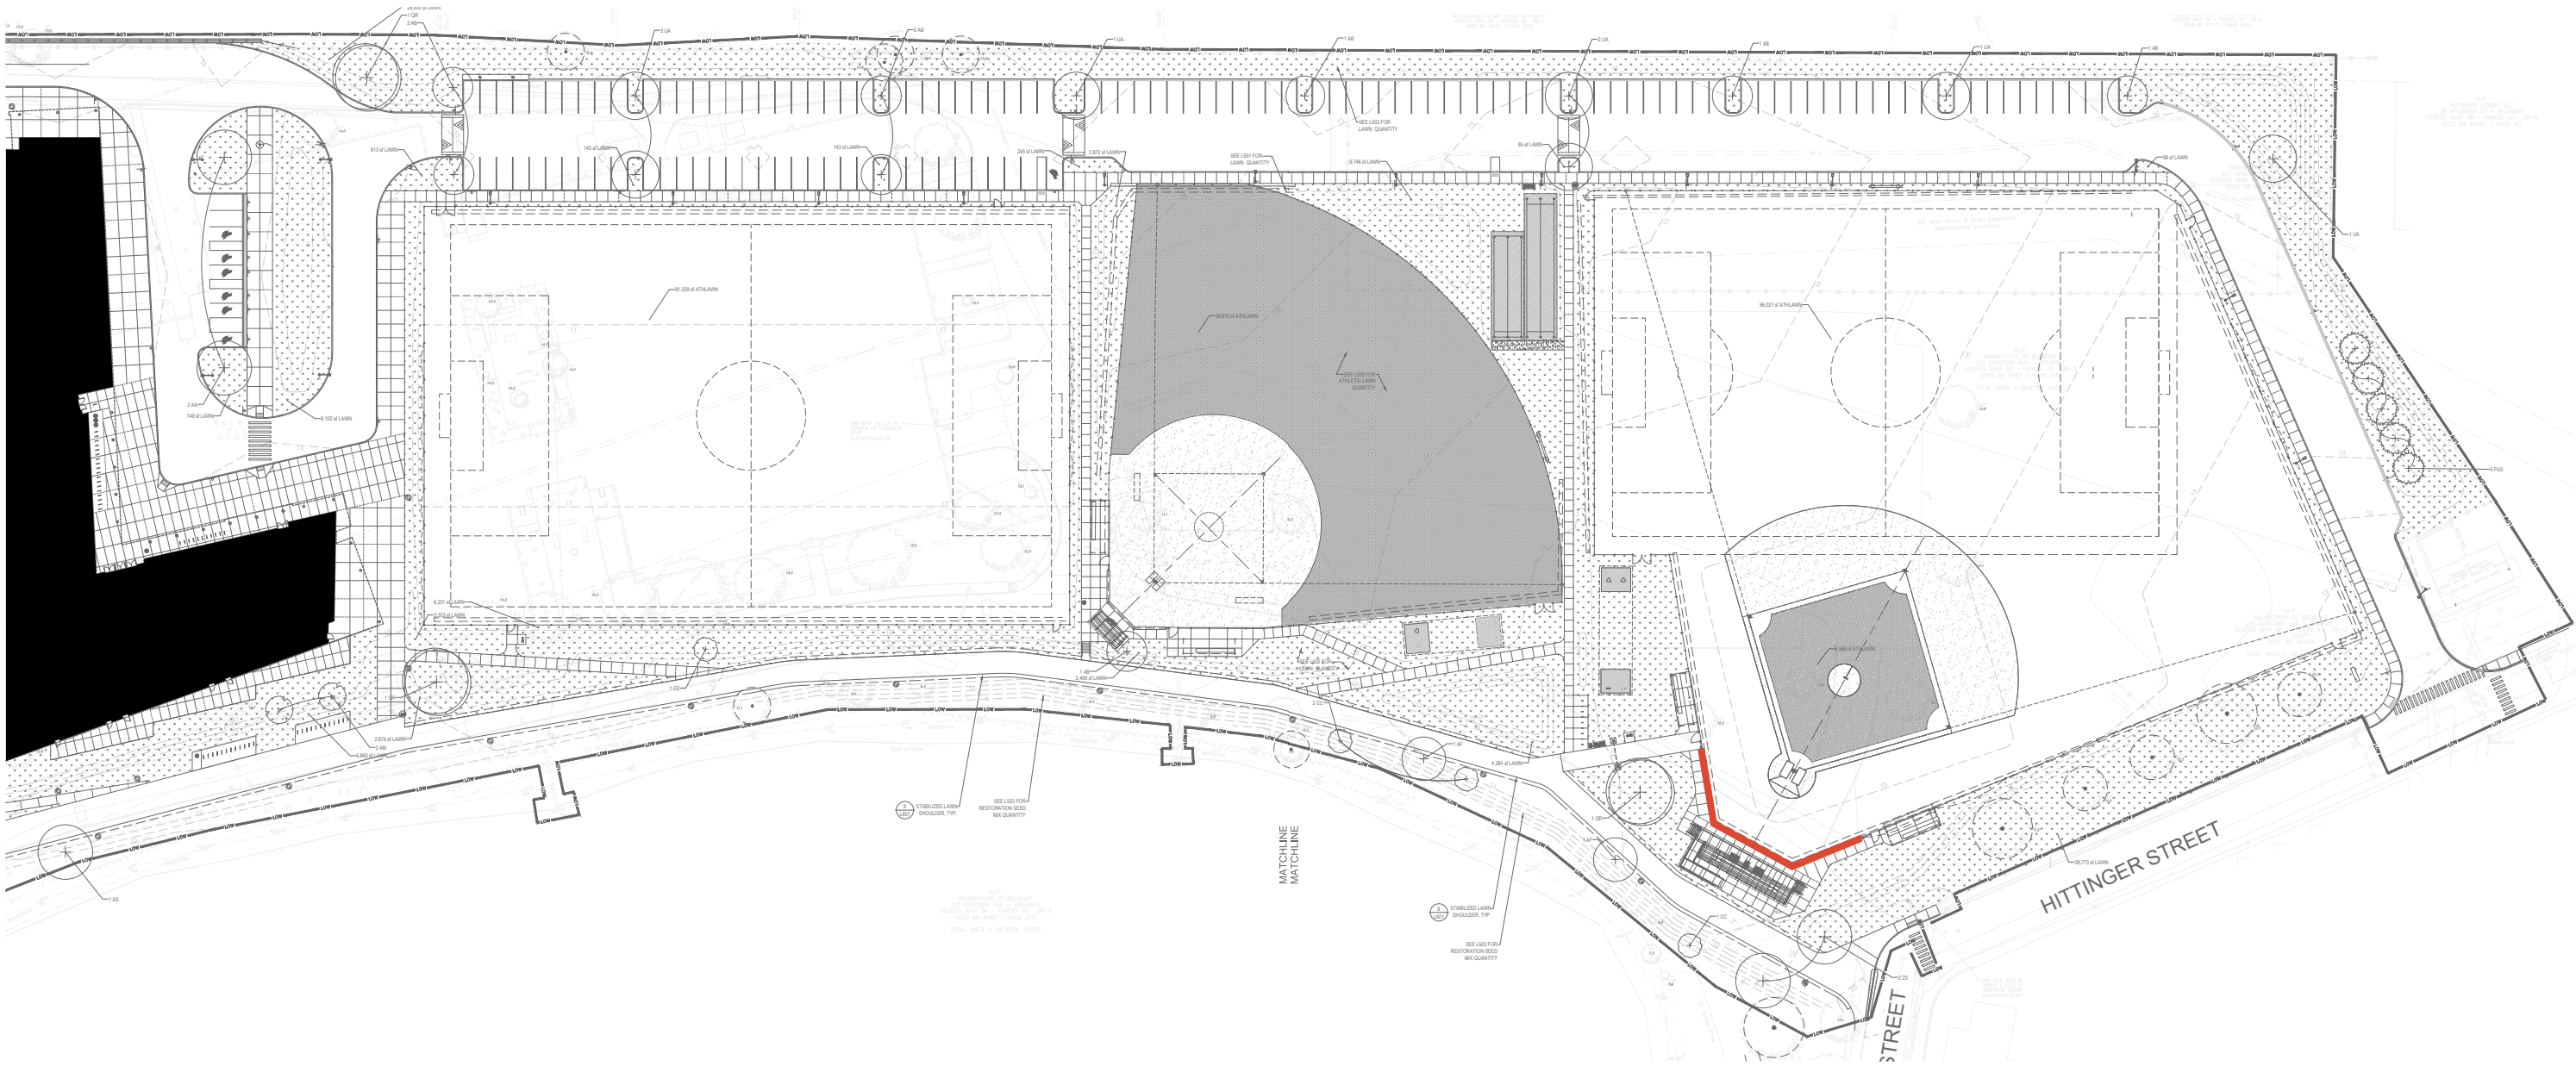


Perkins&Will

Belmont Middle and High School Building Committee Meeting
March 2, 2022


A.02 / A.02a

REMOVE OR REPLACE OUTER PERIMETER CONCRETE SIDEWALKS NORTH AND EAST OF BASEBALL FIELD WITH ASPHALT

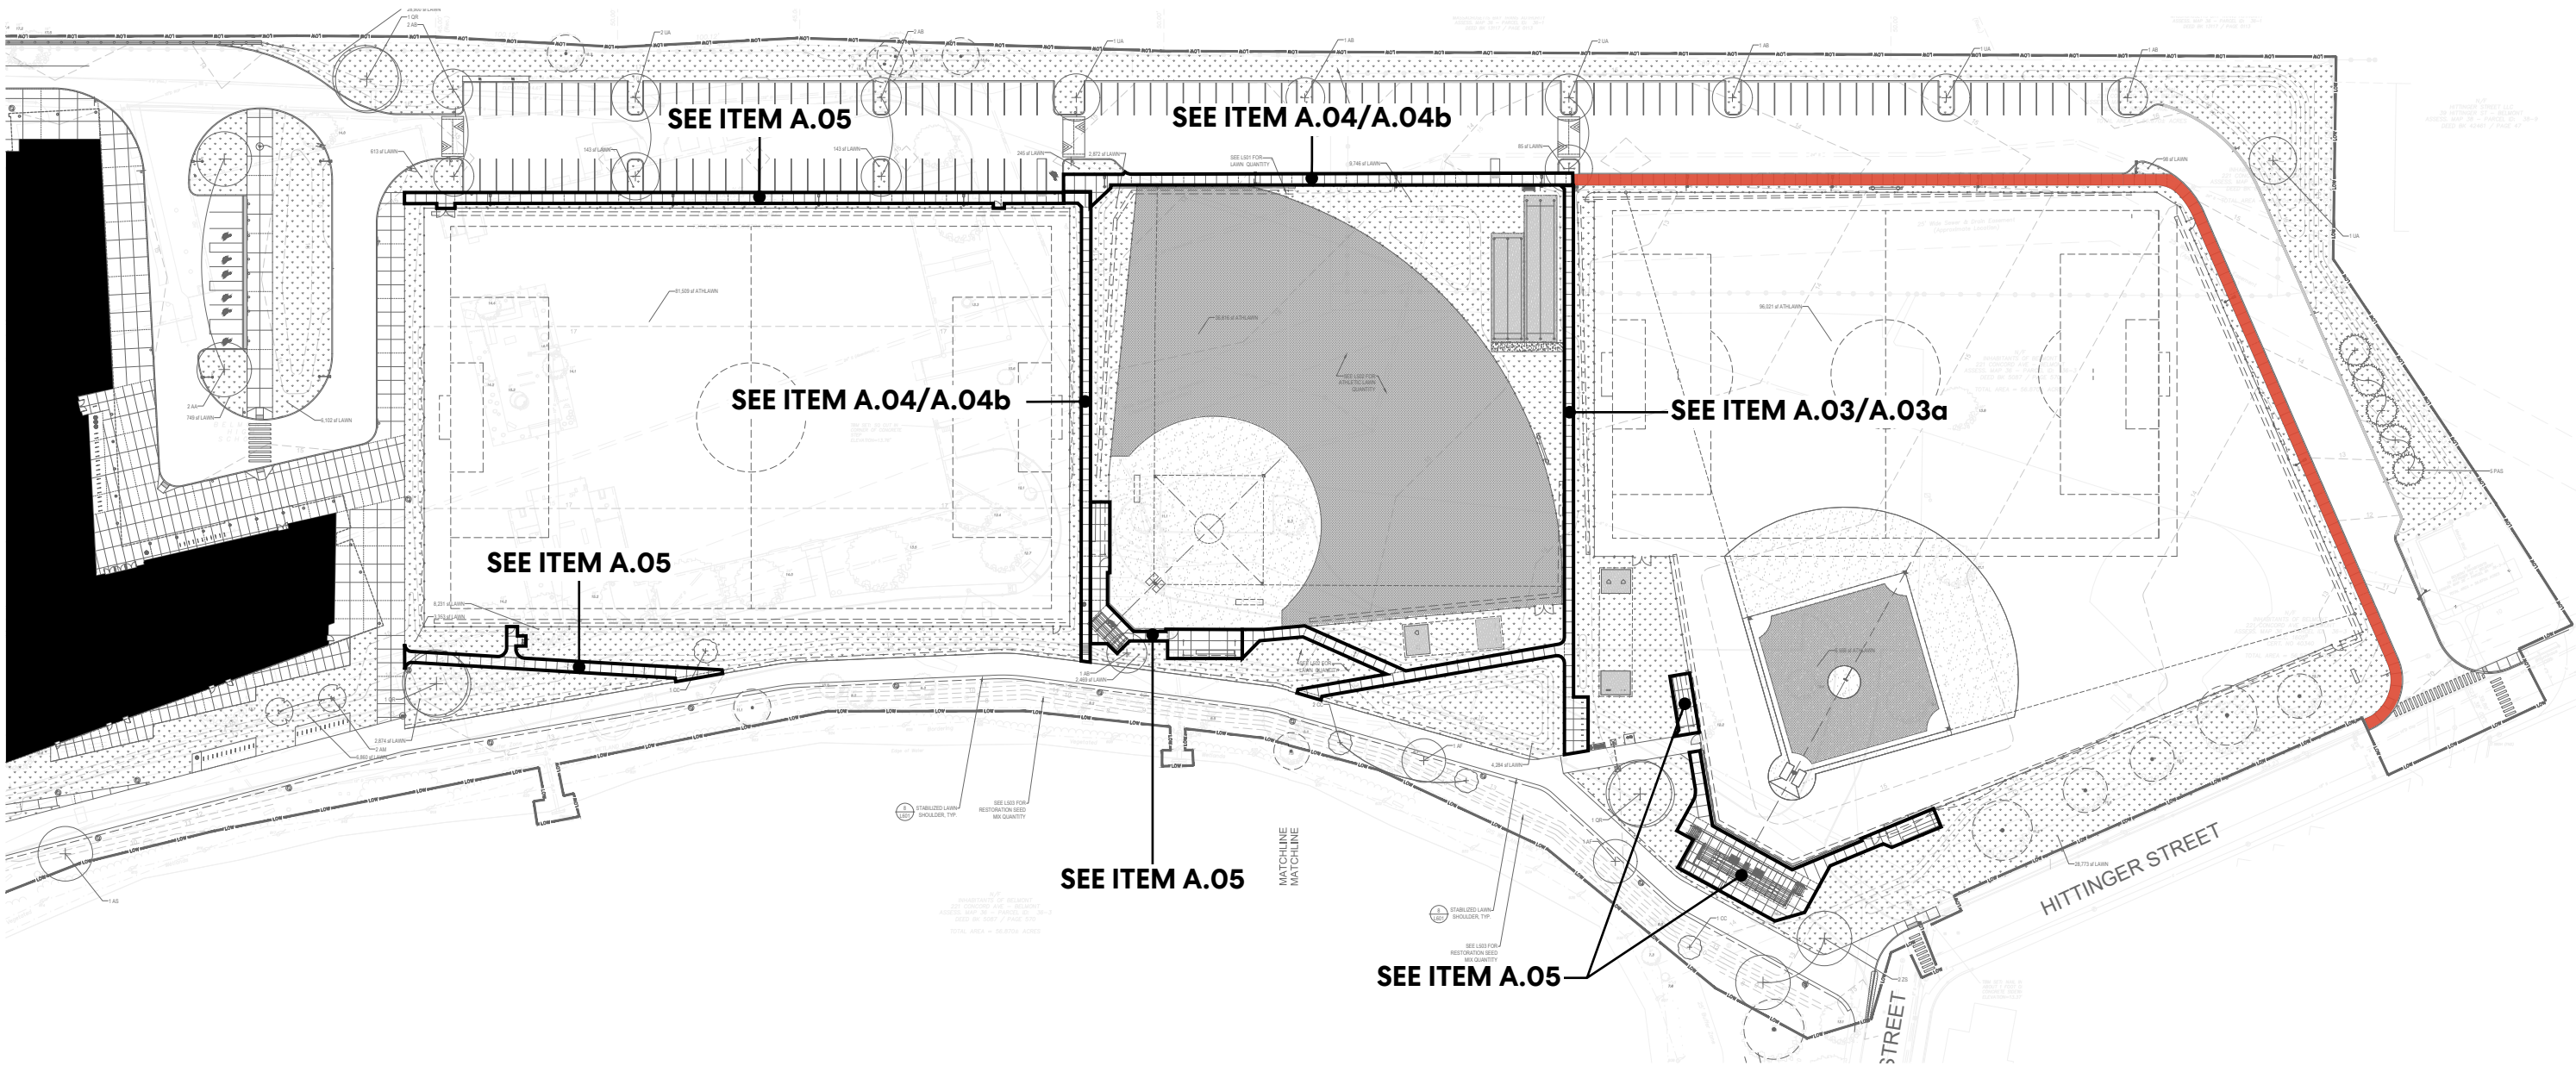


A.03 / A.03a

REMOVE OR REPLACE EAST SIDEWALK AT BASEBALL FIELD W/ ASPHALT

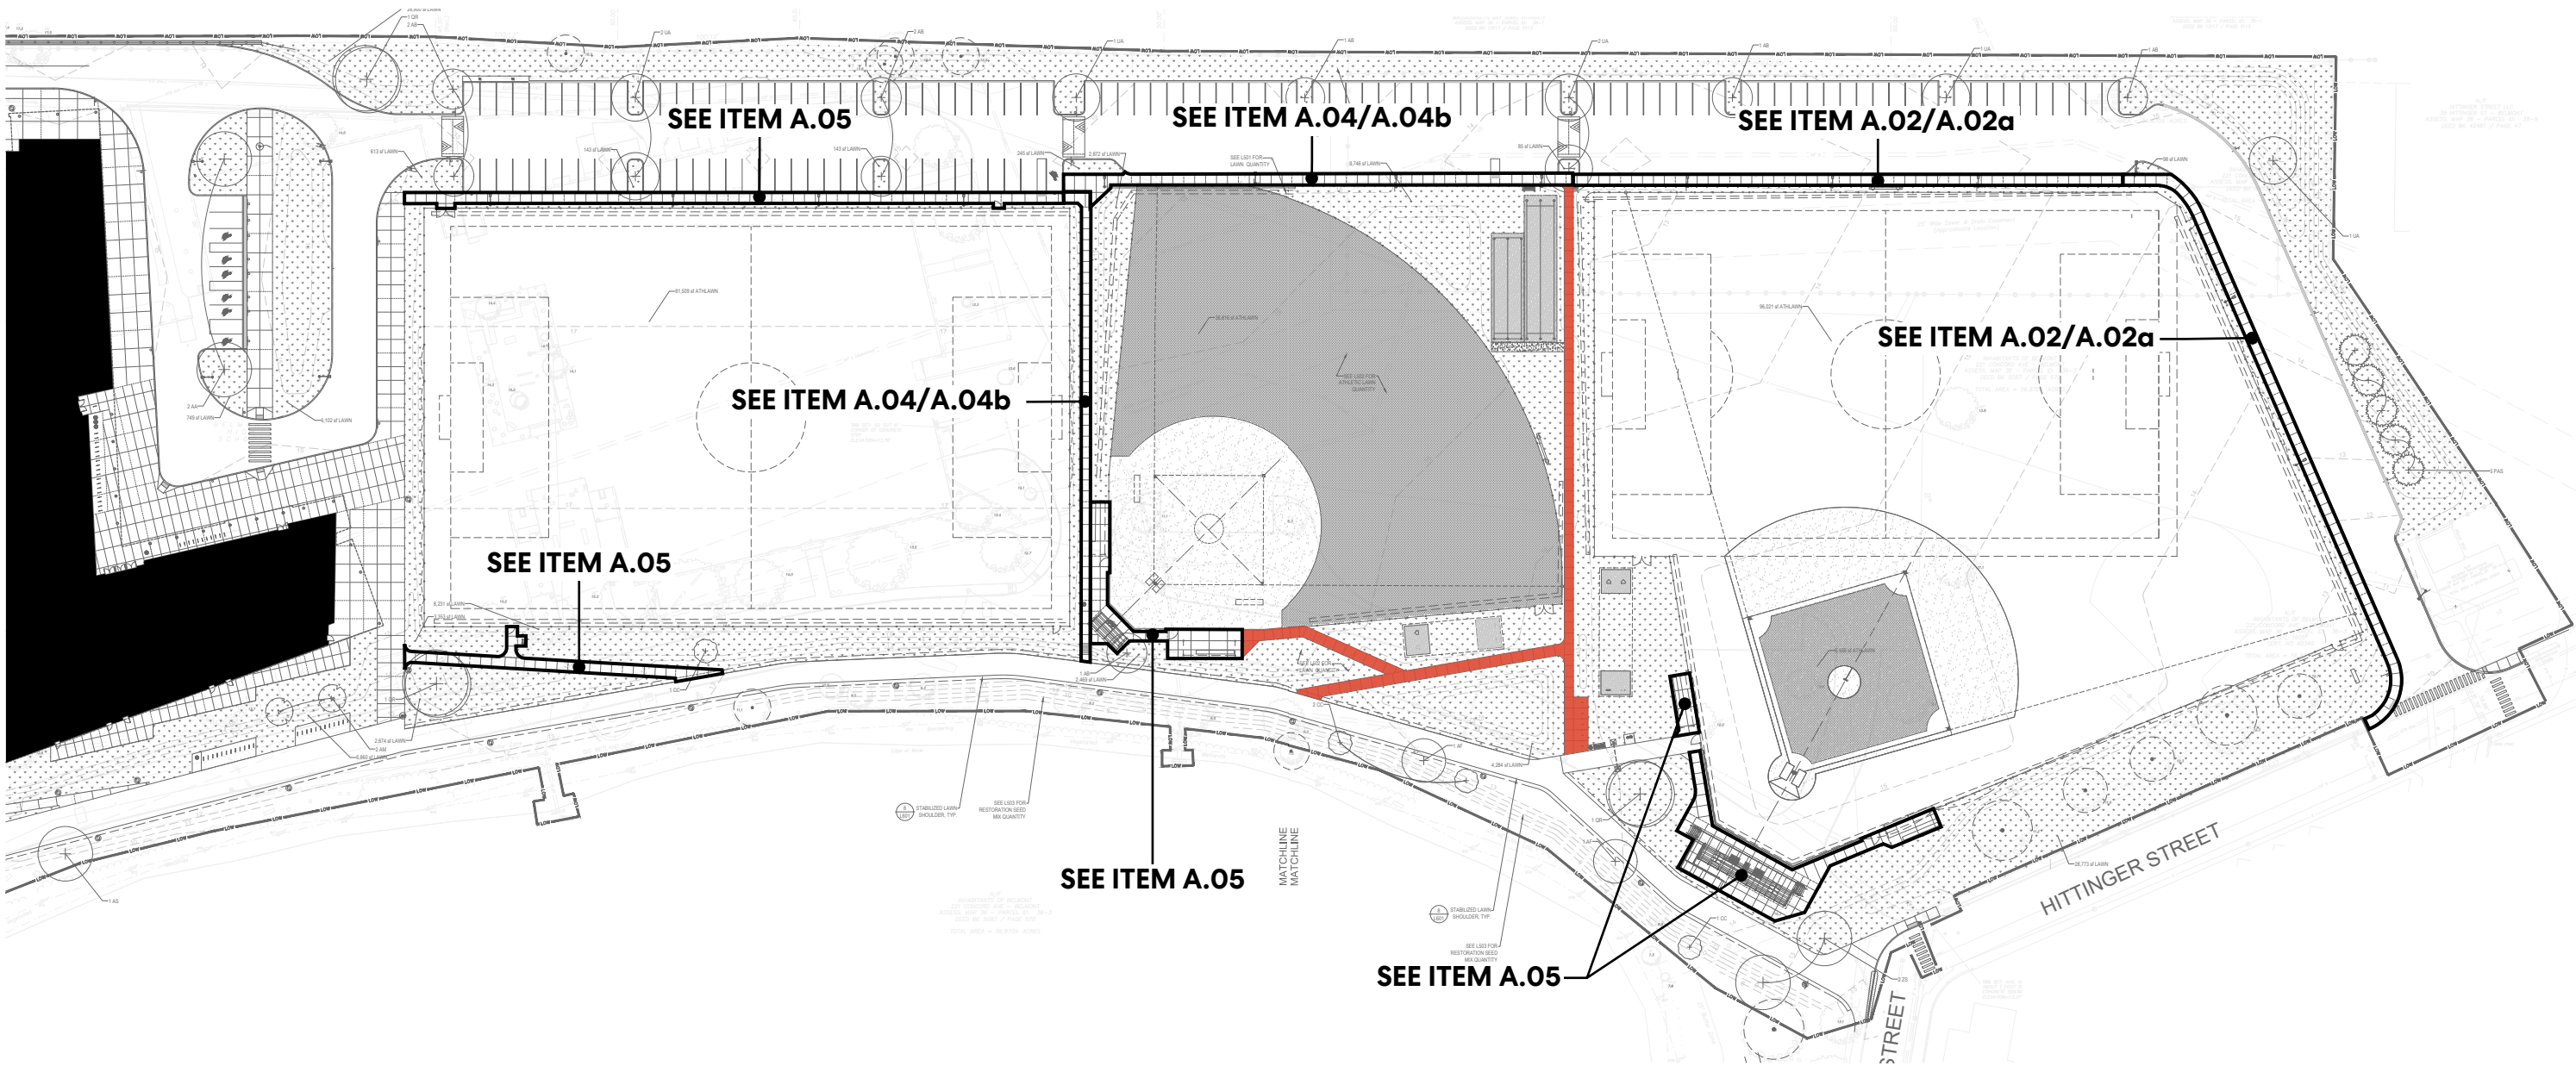

A.04 / A.04b

REMOVE OR REPLACE WEST AND NORTH SIDEWALKS AT SOFTBALL FIELD W/ ASPHALT

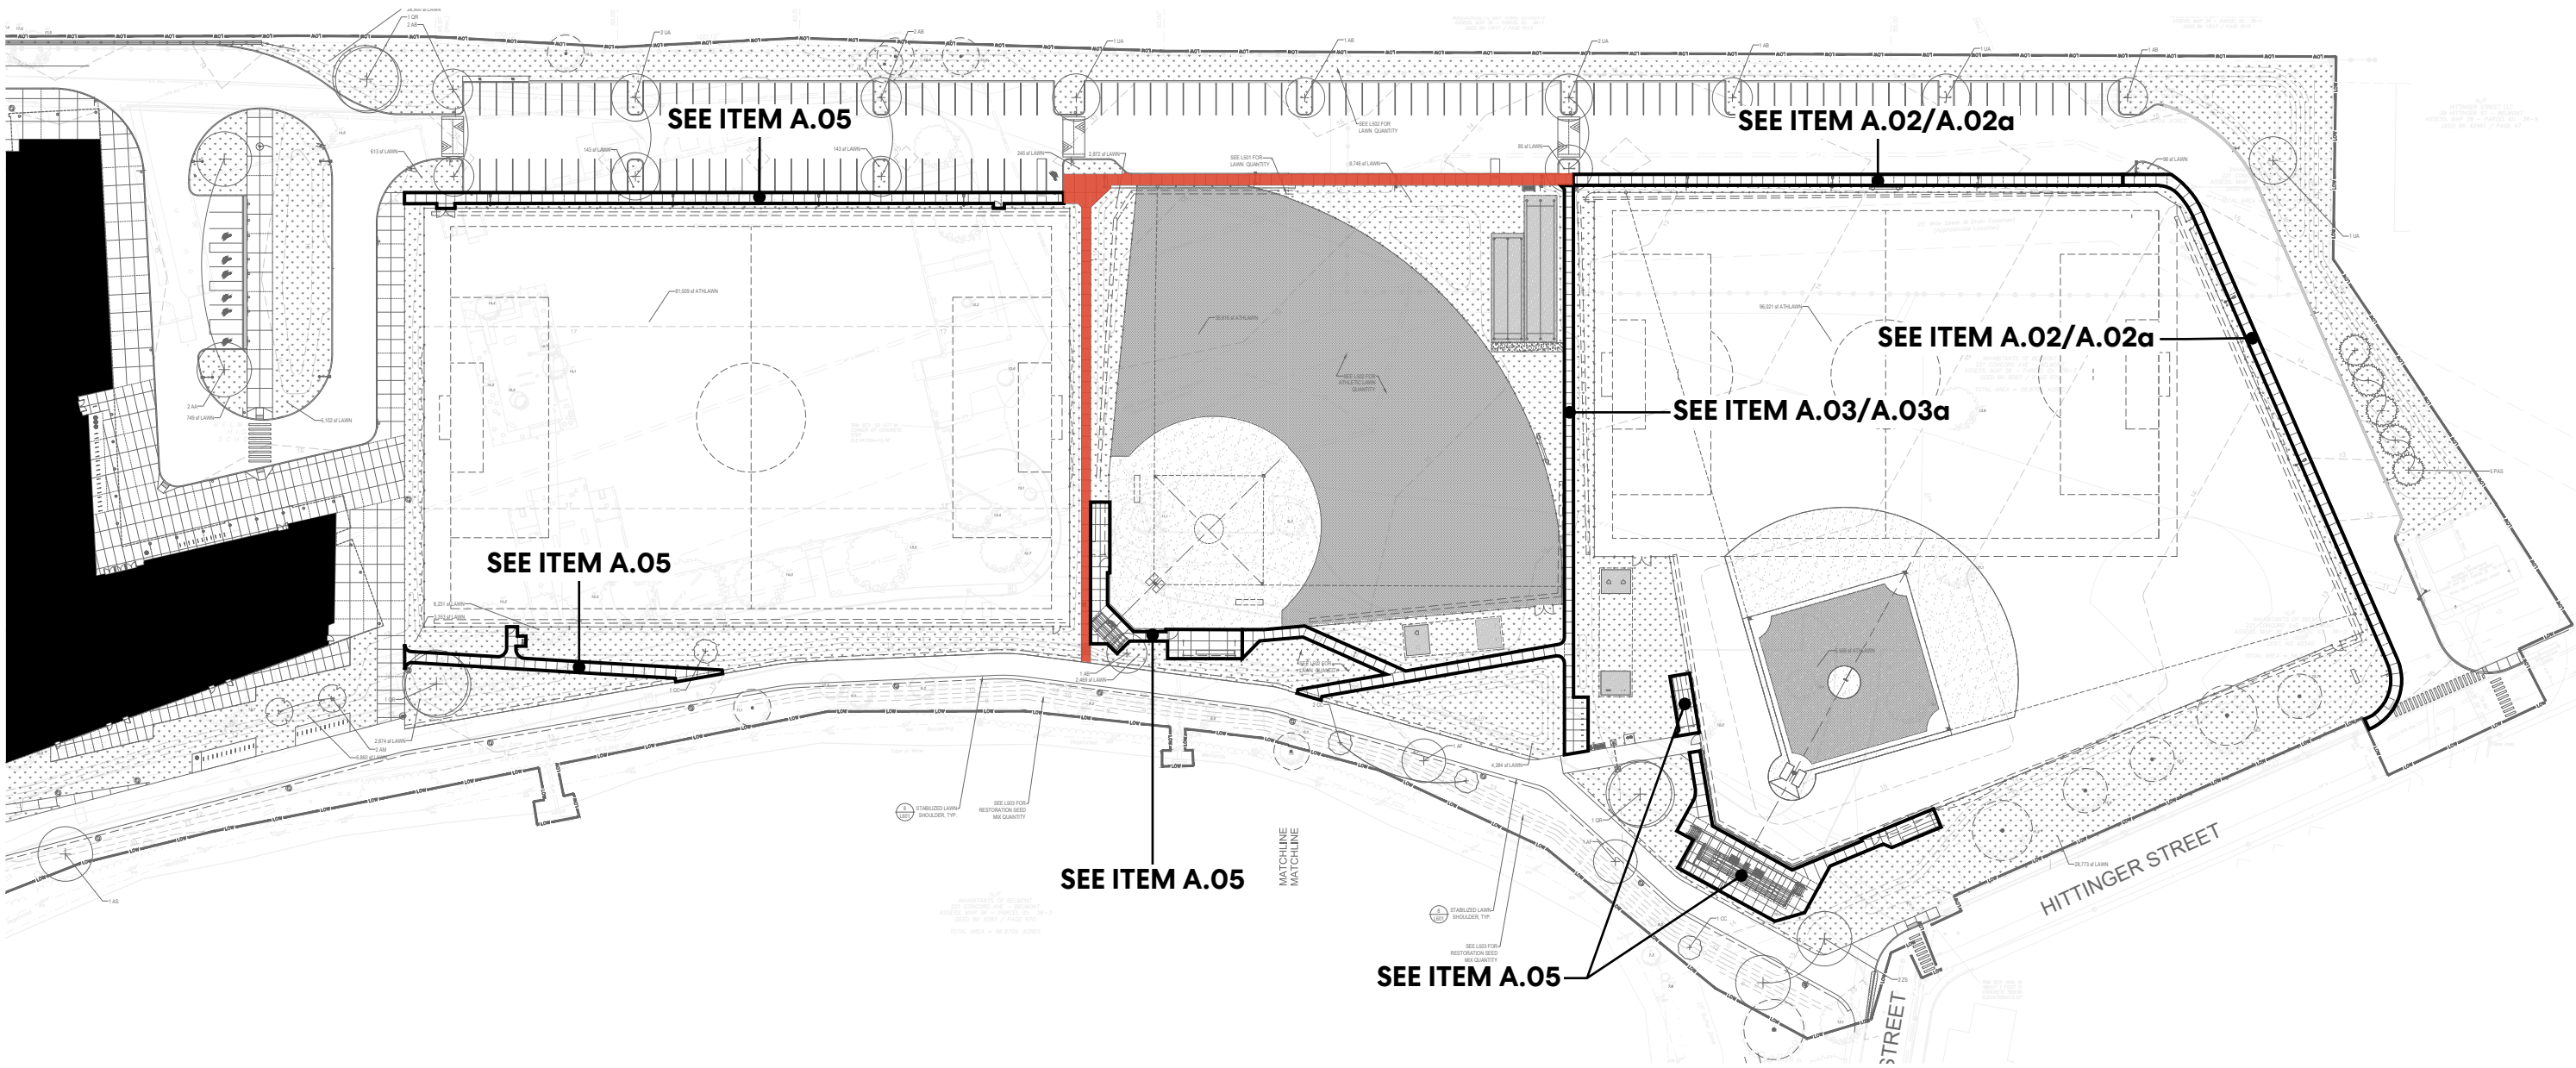


REPLACE REMAINING PHASE 2 SPORTS FIELDS SIDEWALKS WITH ASPHALT




A.06

REDUCE PARKING (59 SPACES) AND ASSOCIATED ISLAND TREES (5)

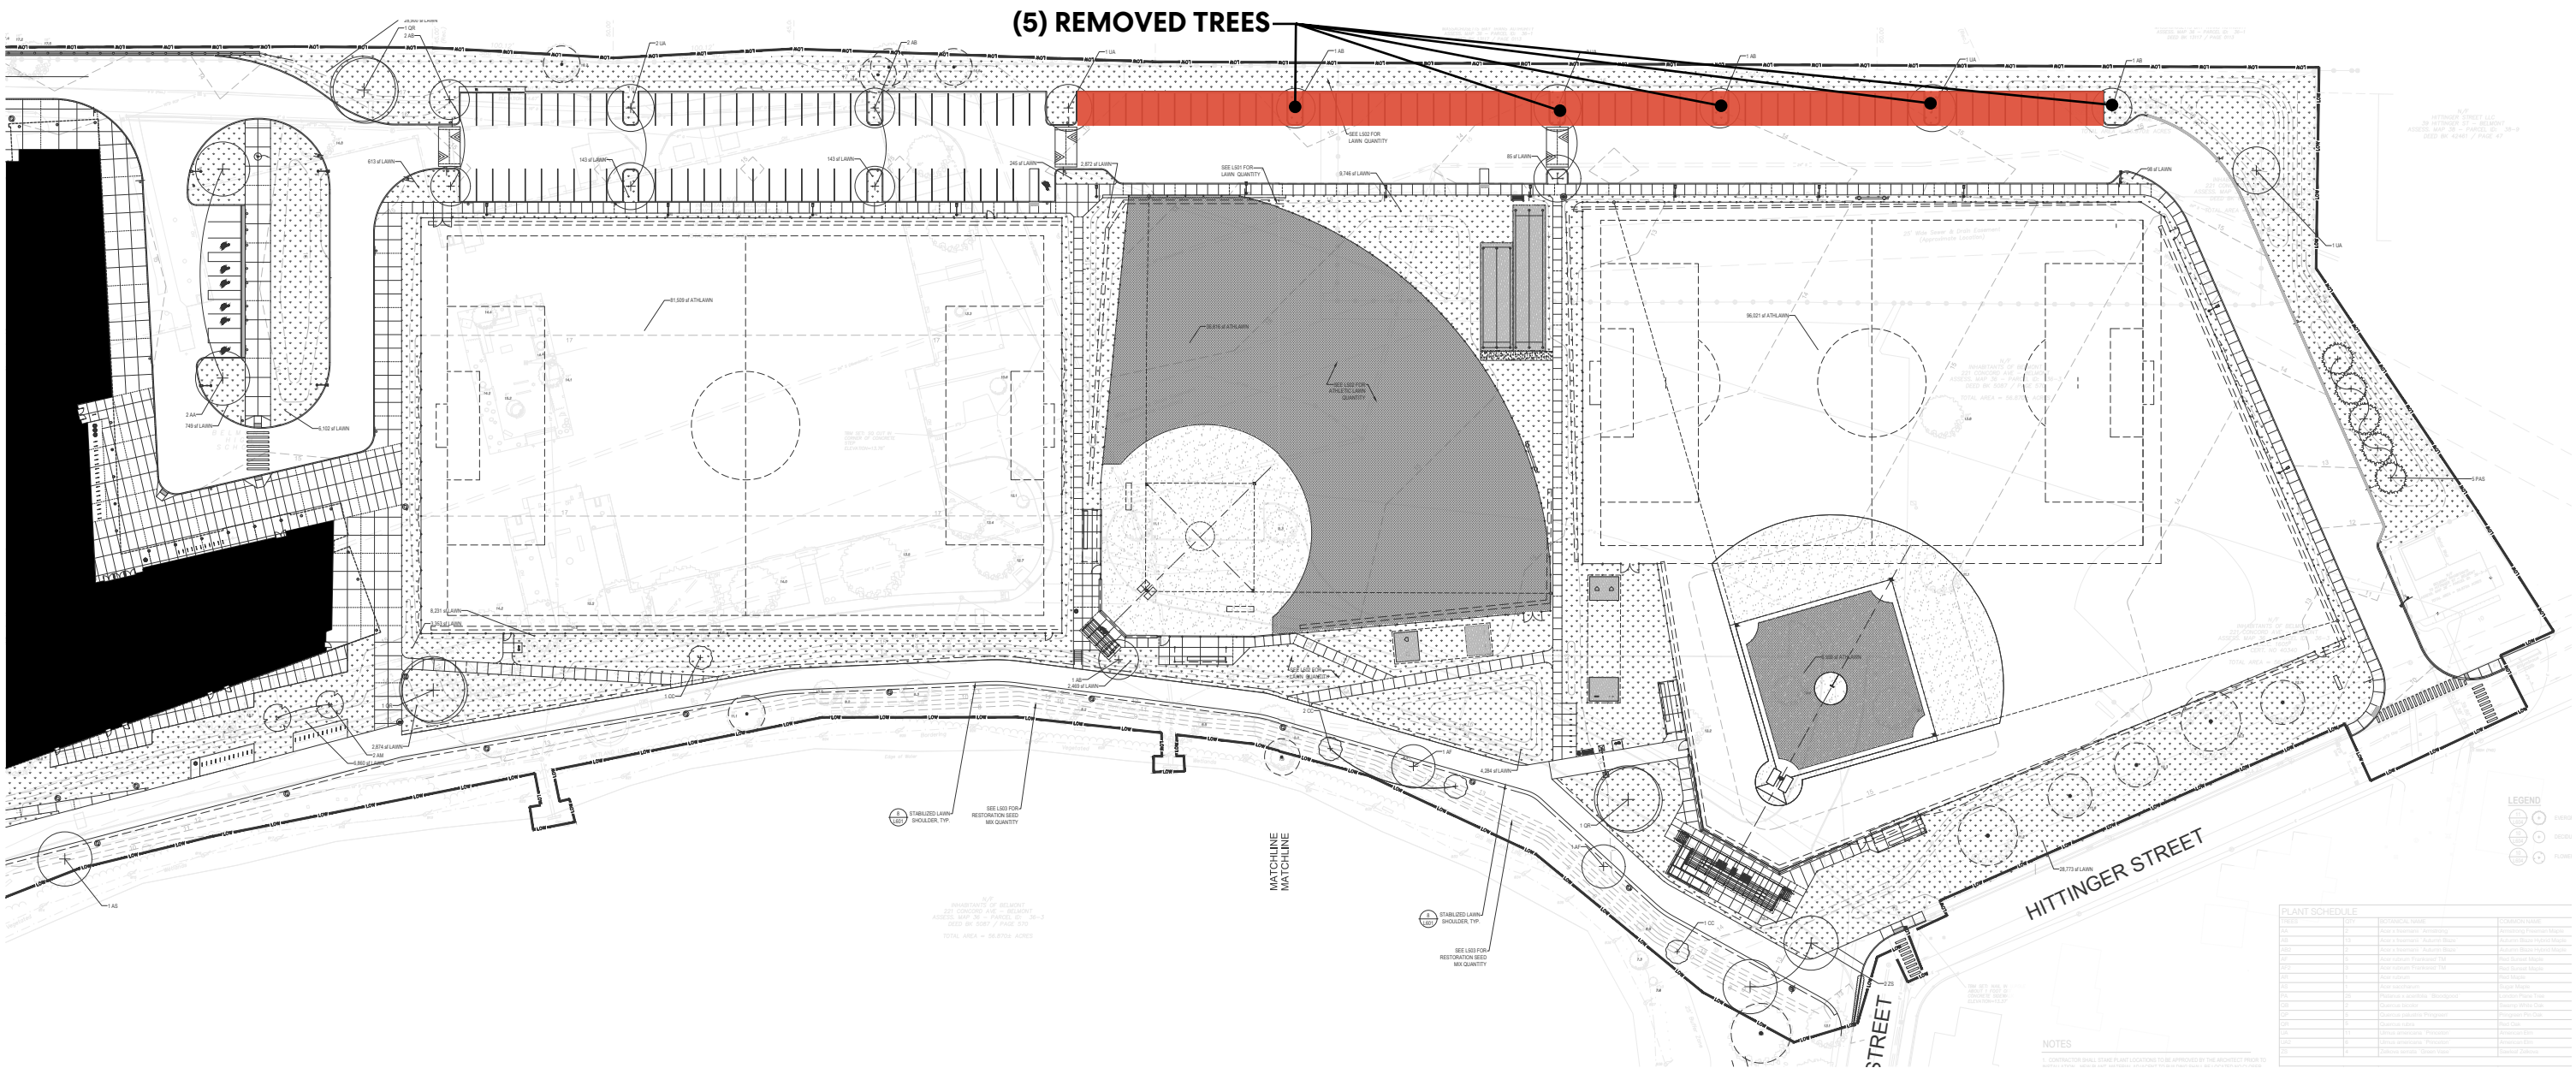


A.07 / A.13

REDUCE OR REMOVE IRRIGATION

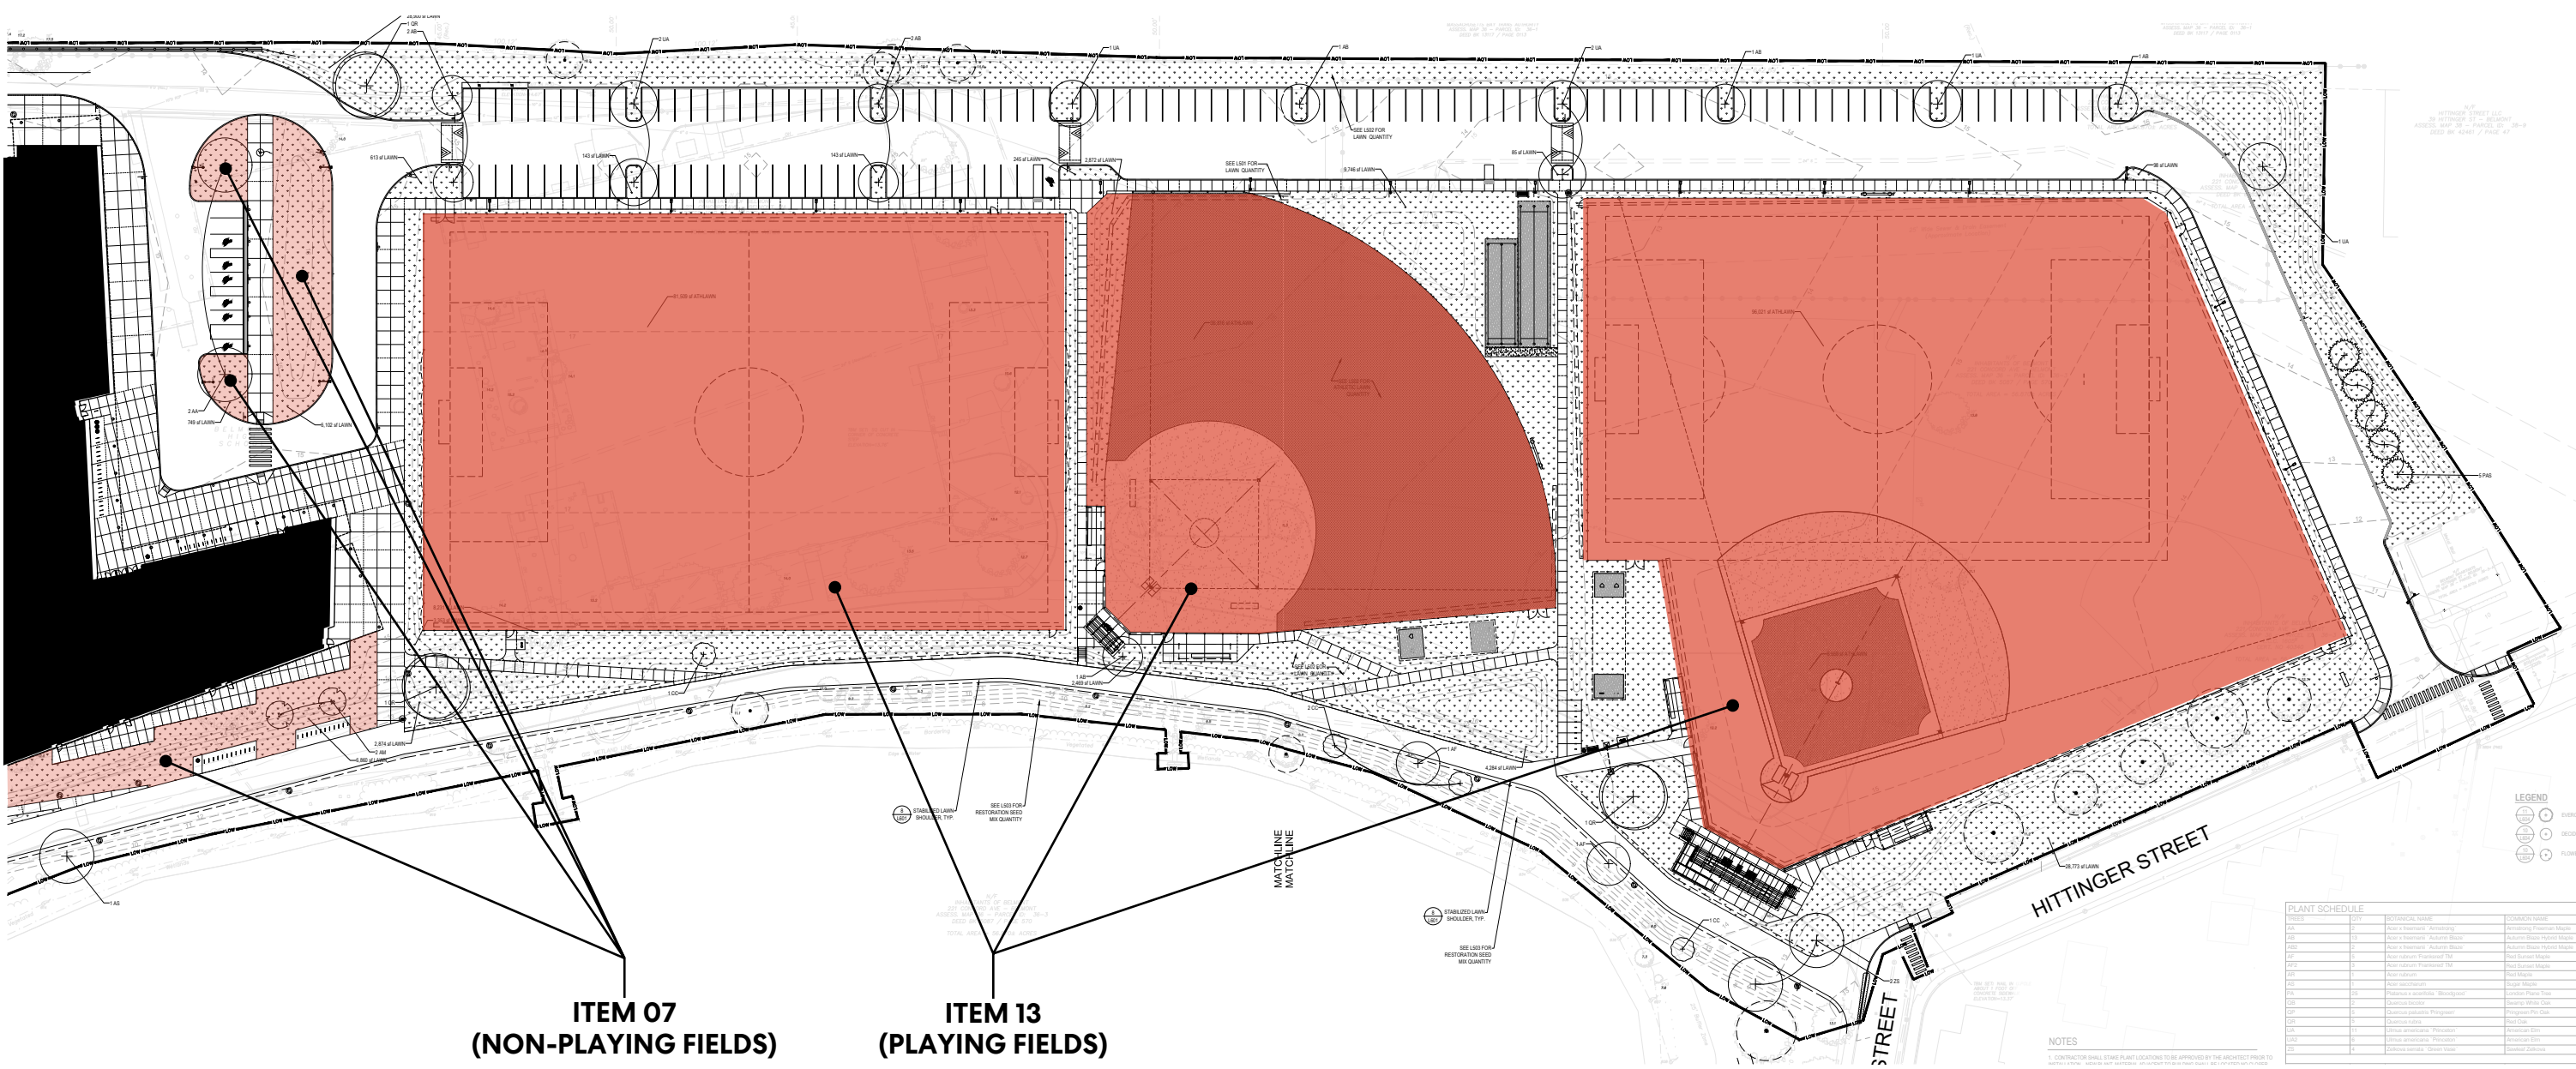


A.08

REMOVE TREES ALONG POND (9) & SMALL GROUPING ON EAST SIDE (5)

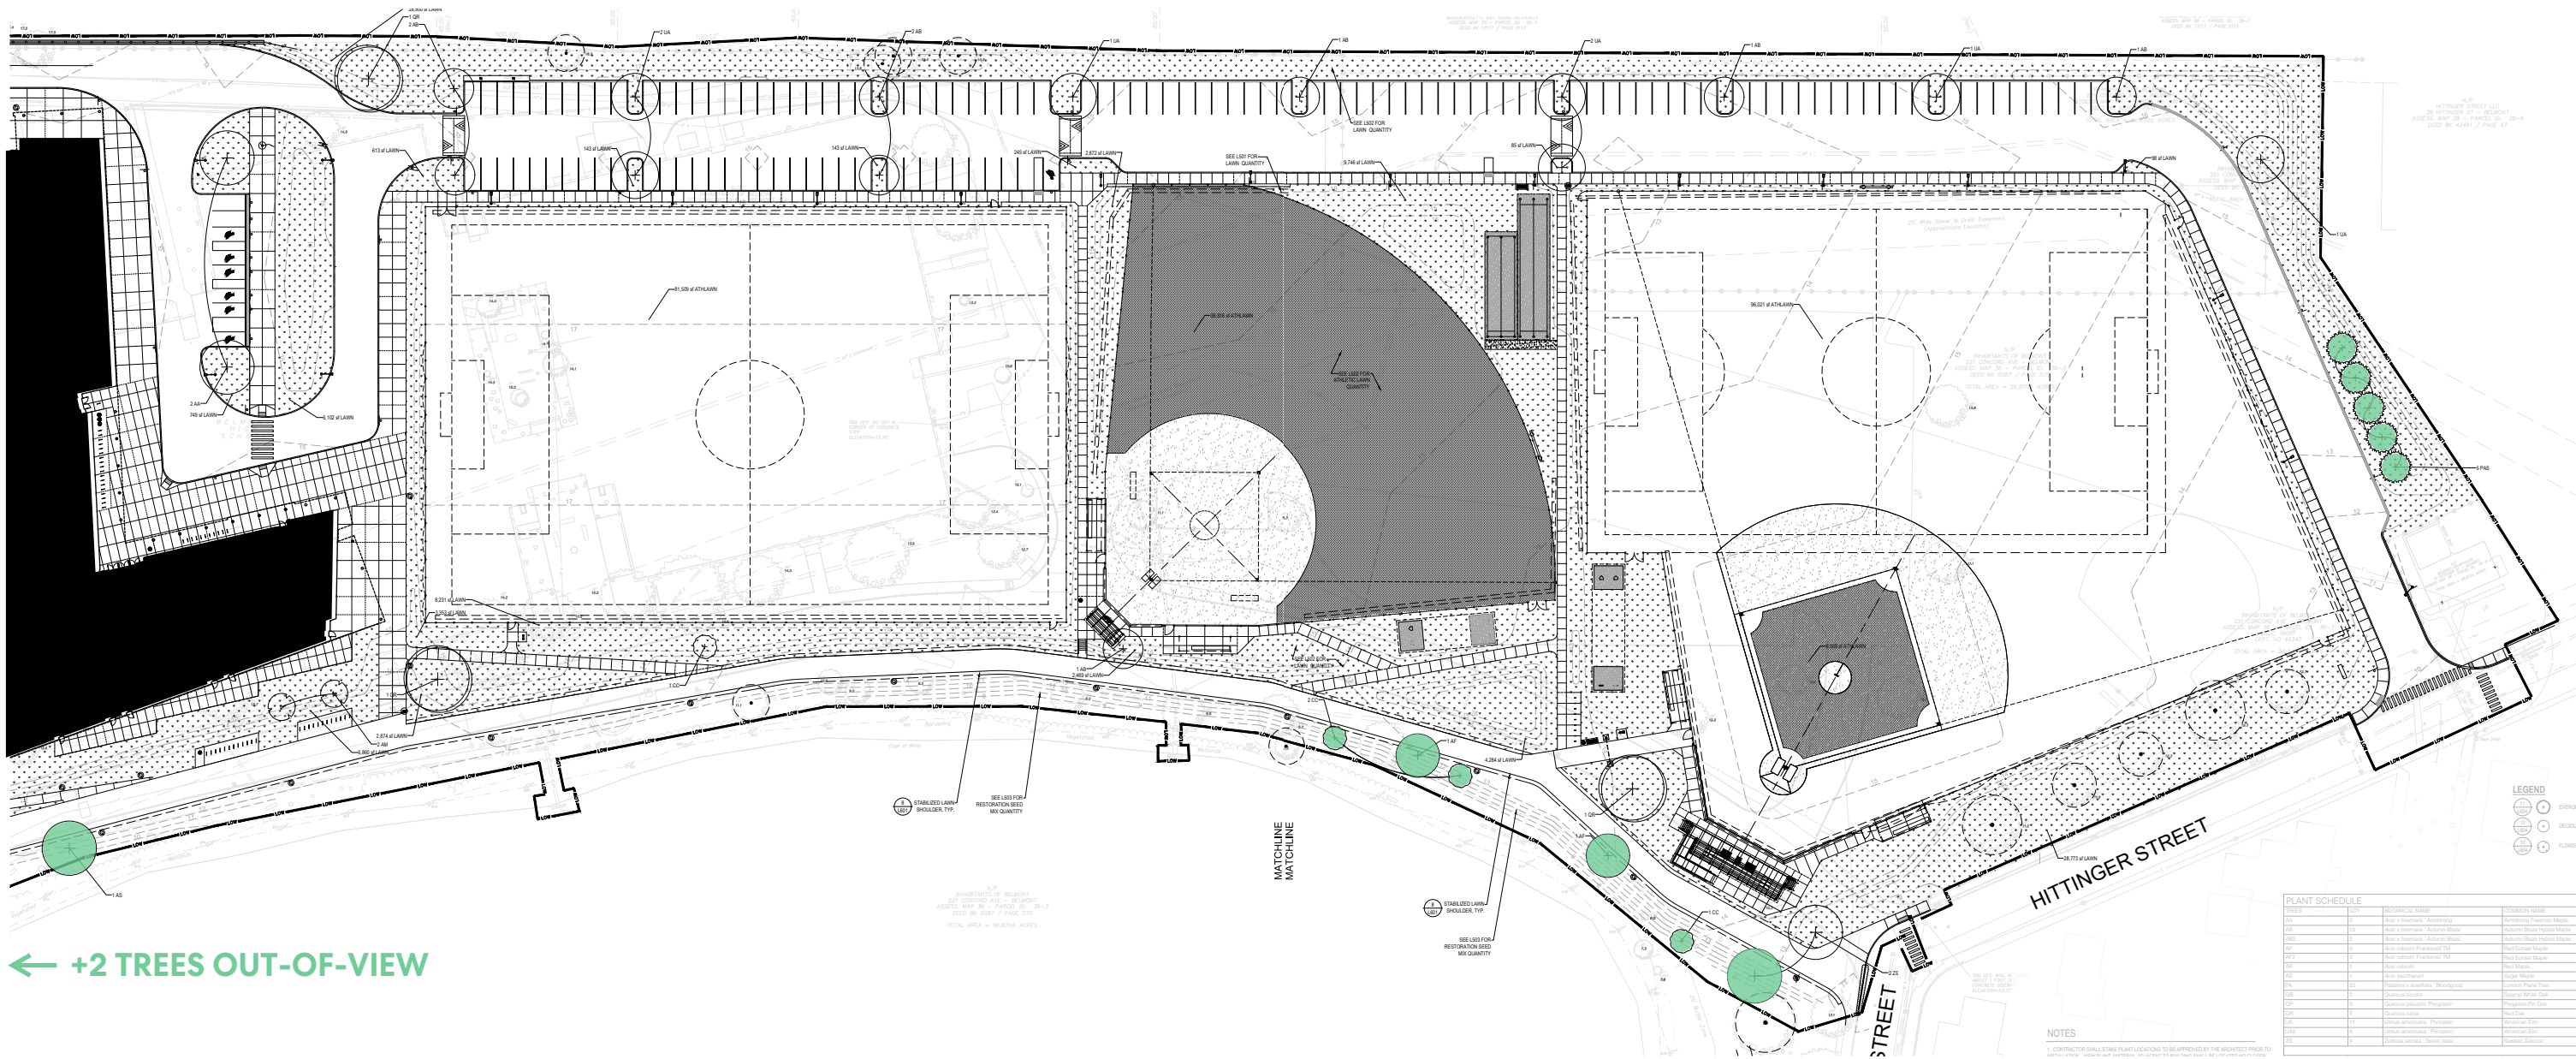


A.10

ELIMINATE BLUE LIGHTS / PHONES IN PHASE 2

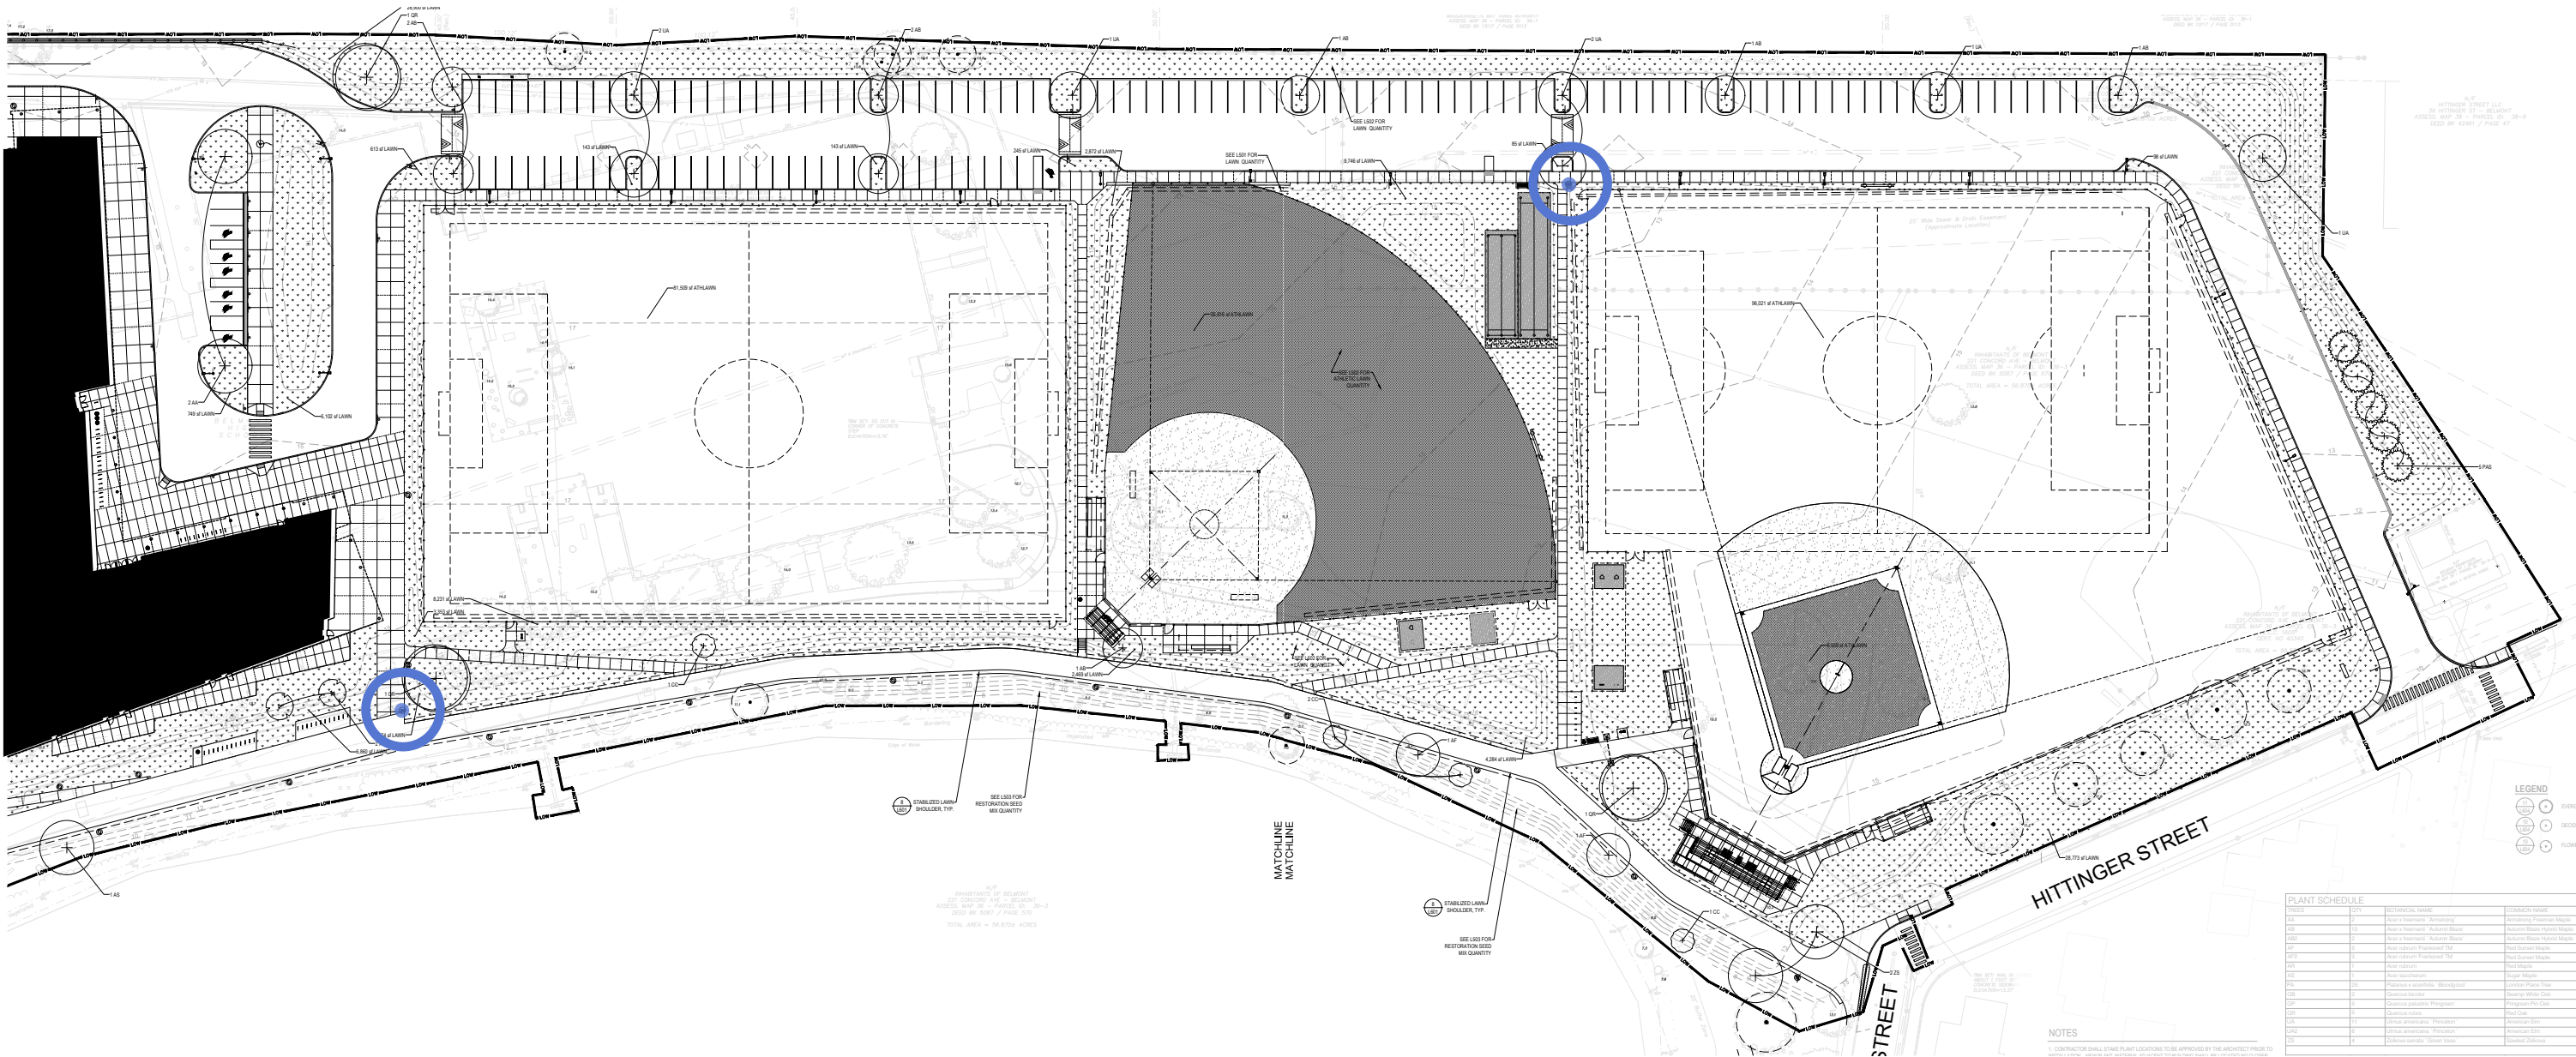

A.11

ELIMINATE (2) SITE WATER FOUNTAINS / BOTTLE FILLERS

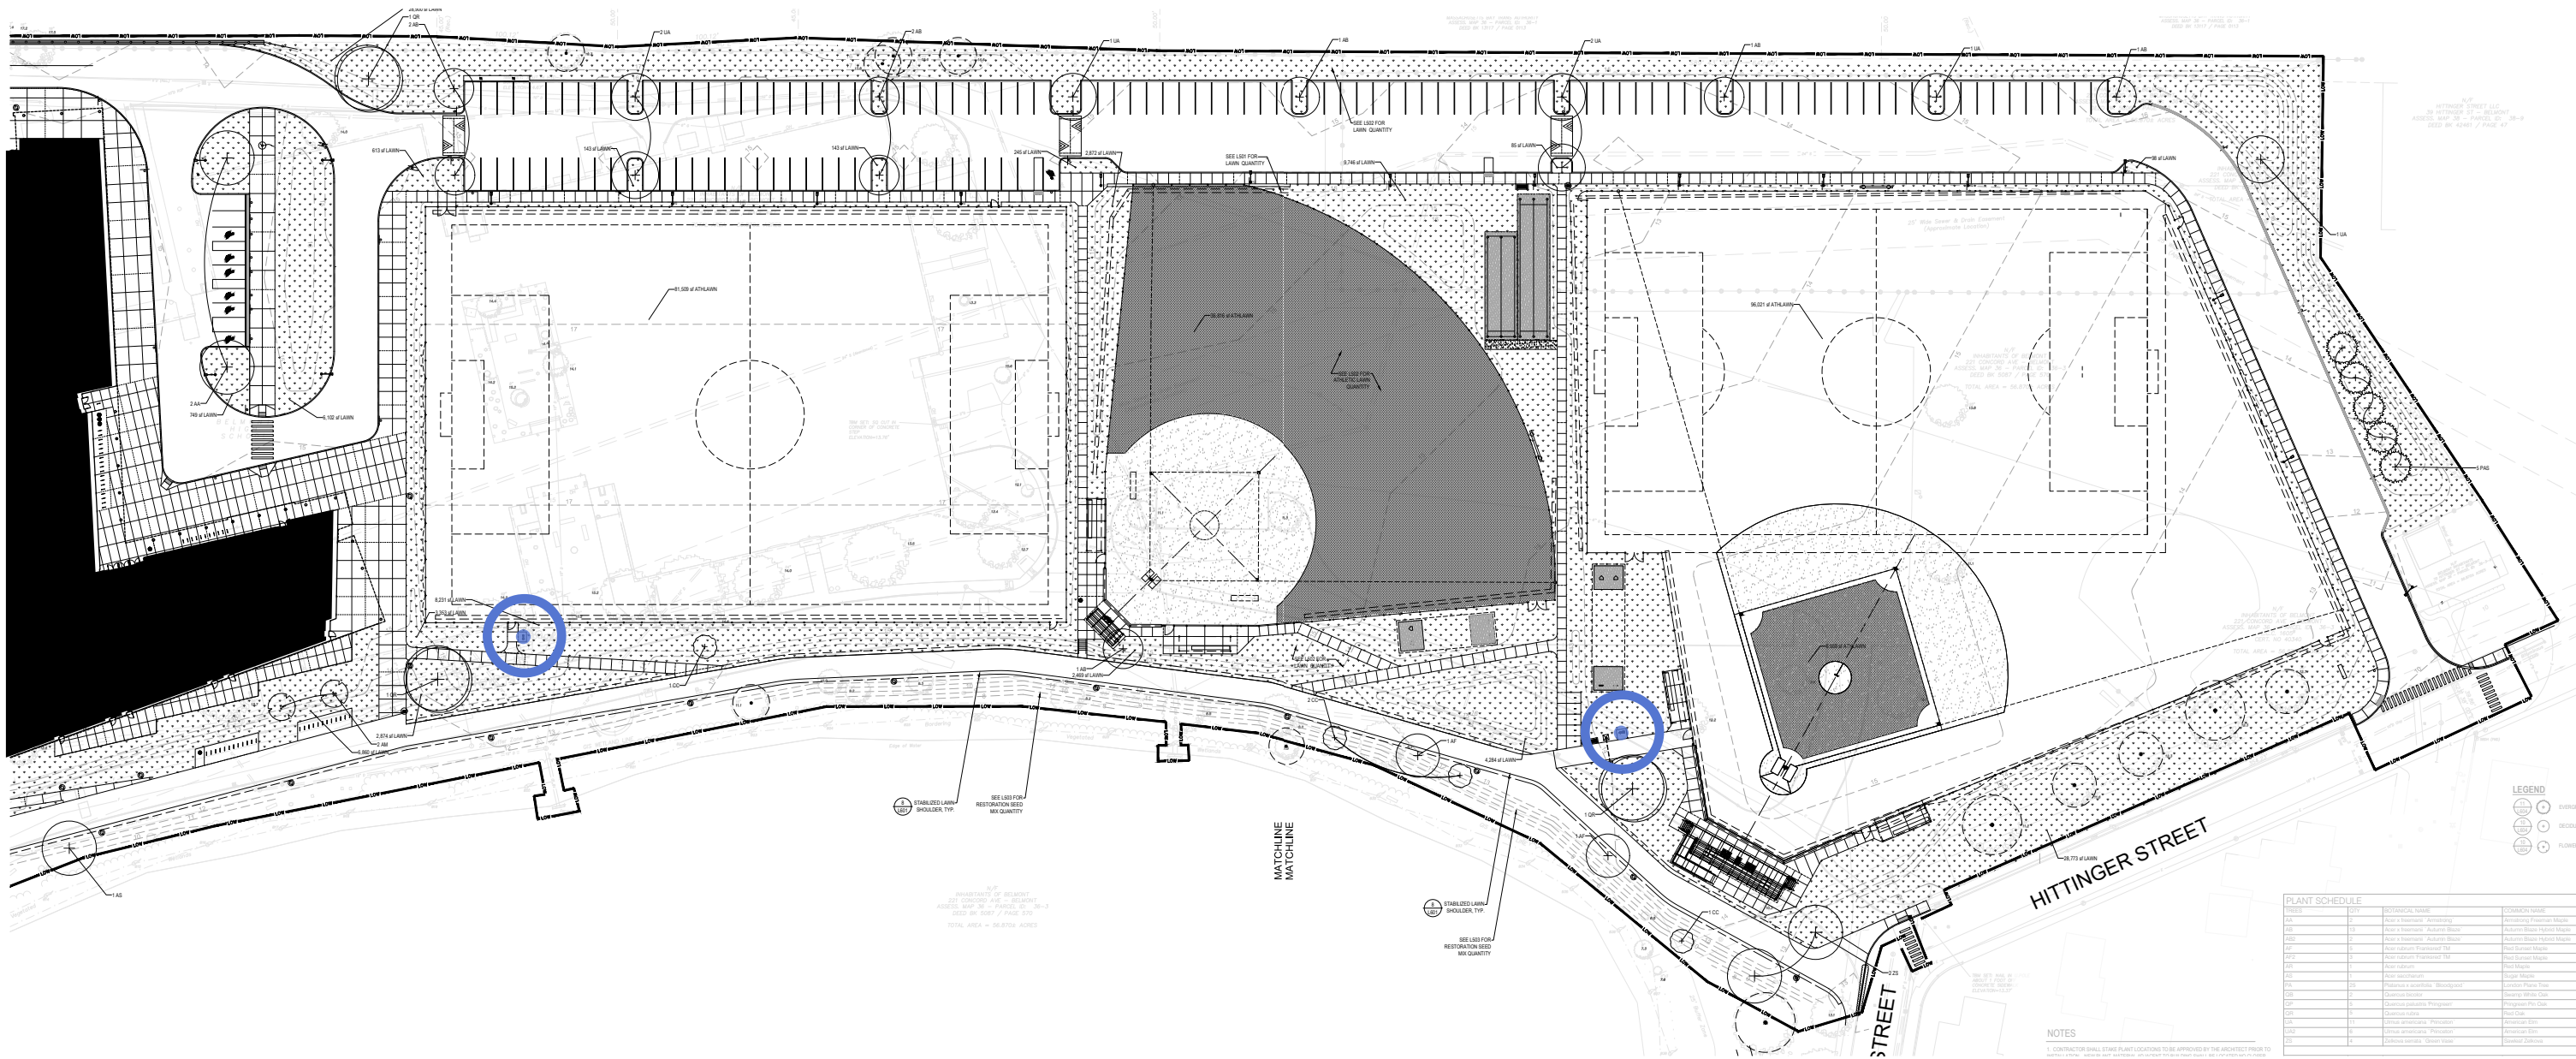


A.12

KEEP TEMPORARY PARKING




A.15

ELIMINATE ALL SOD AND GO TO HYDROSEEDING

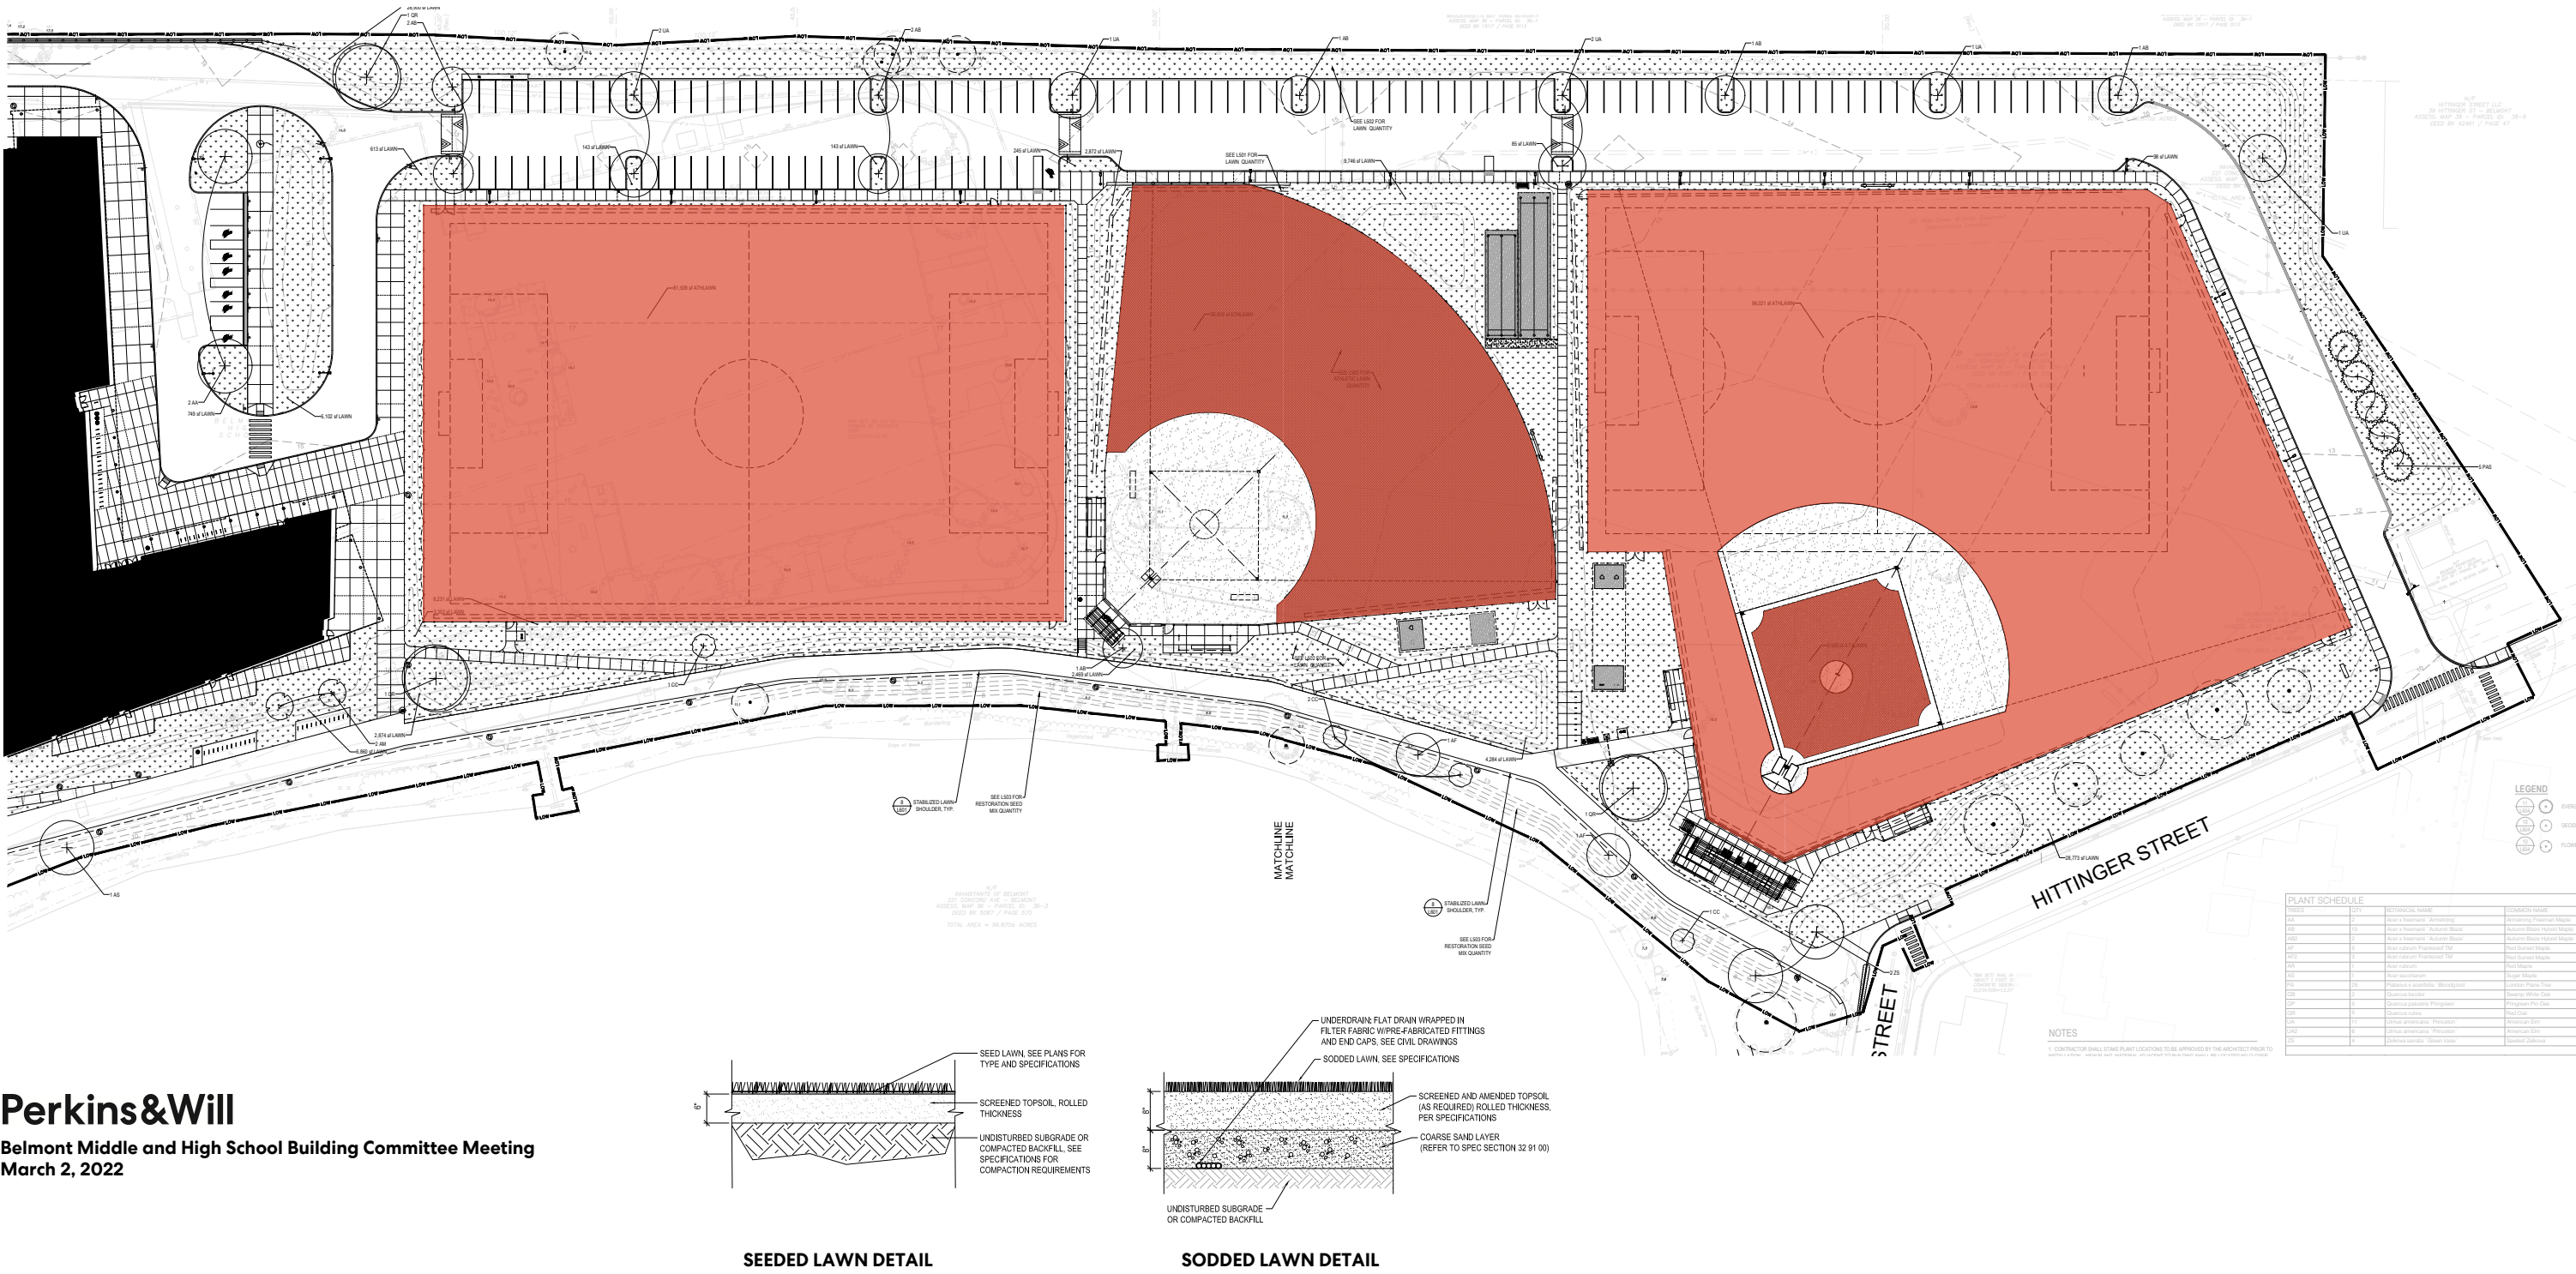


A.16

ELIMINATE PLAYING FIELD SUBDRAINAGE, IMPORTED MATERIAL, AND LOWER FIELD ELEV. USING SOIL STOCKPILE

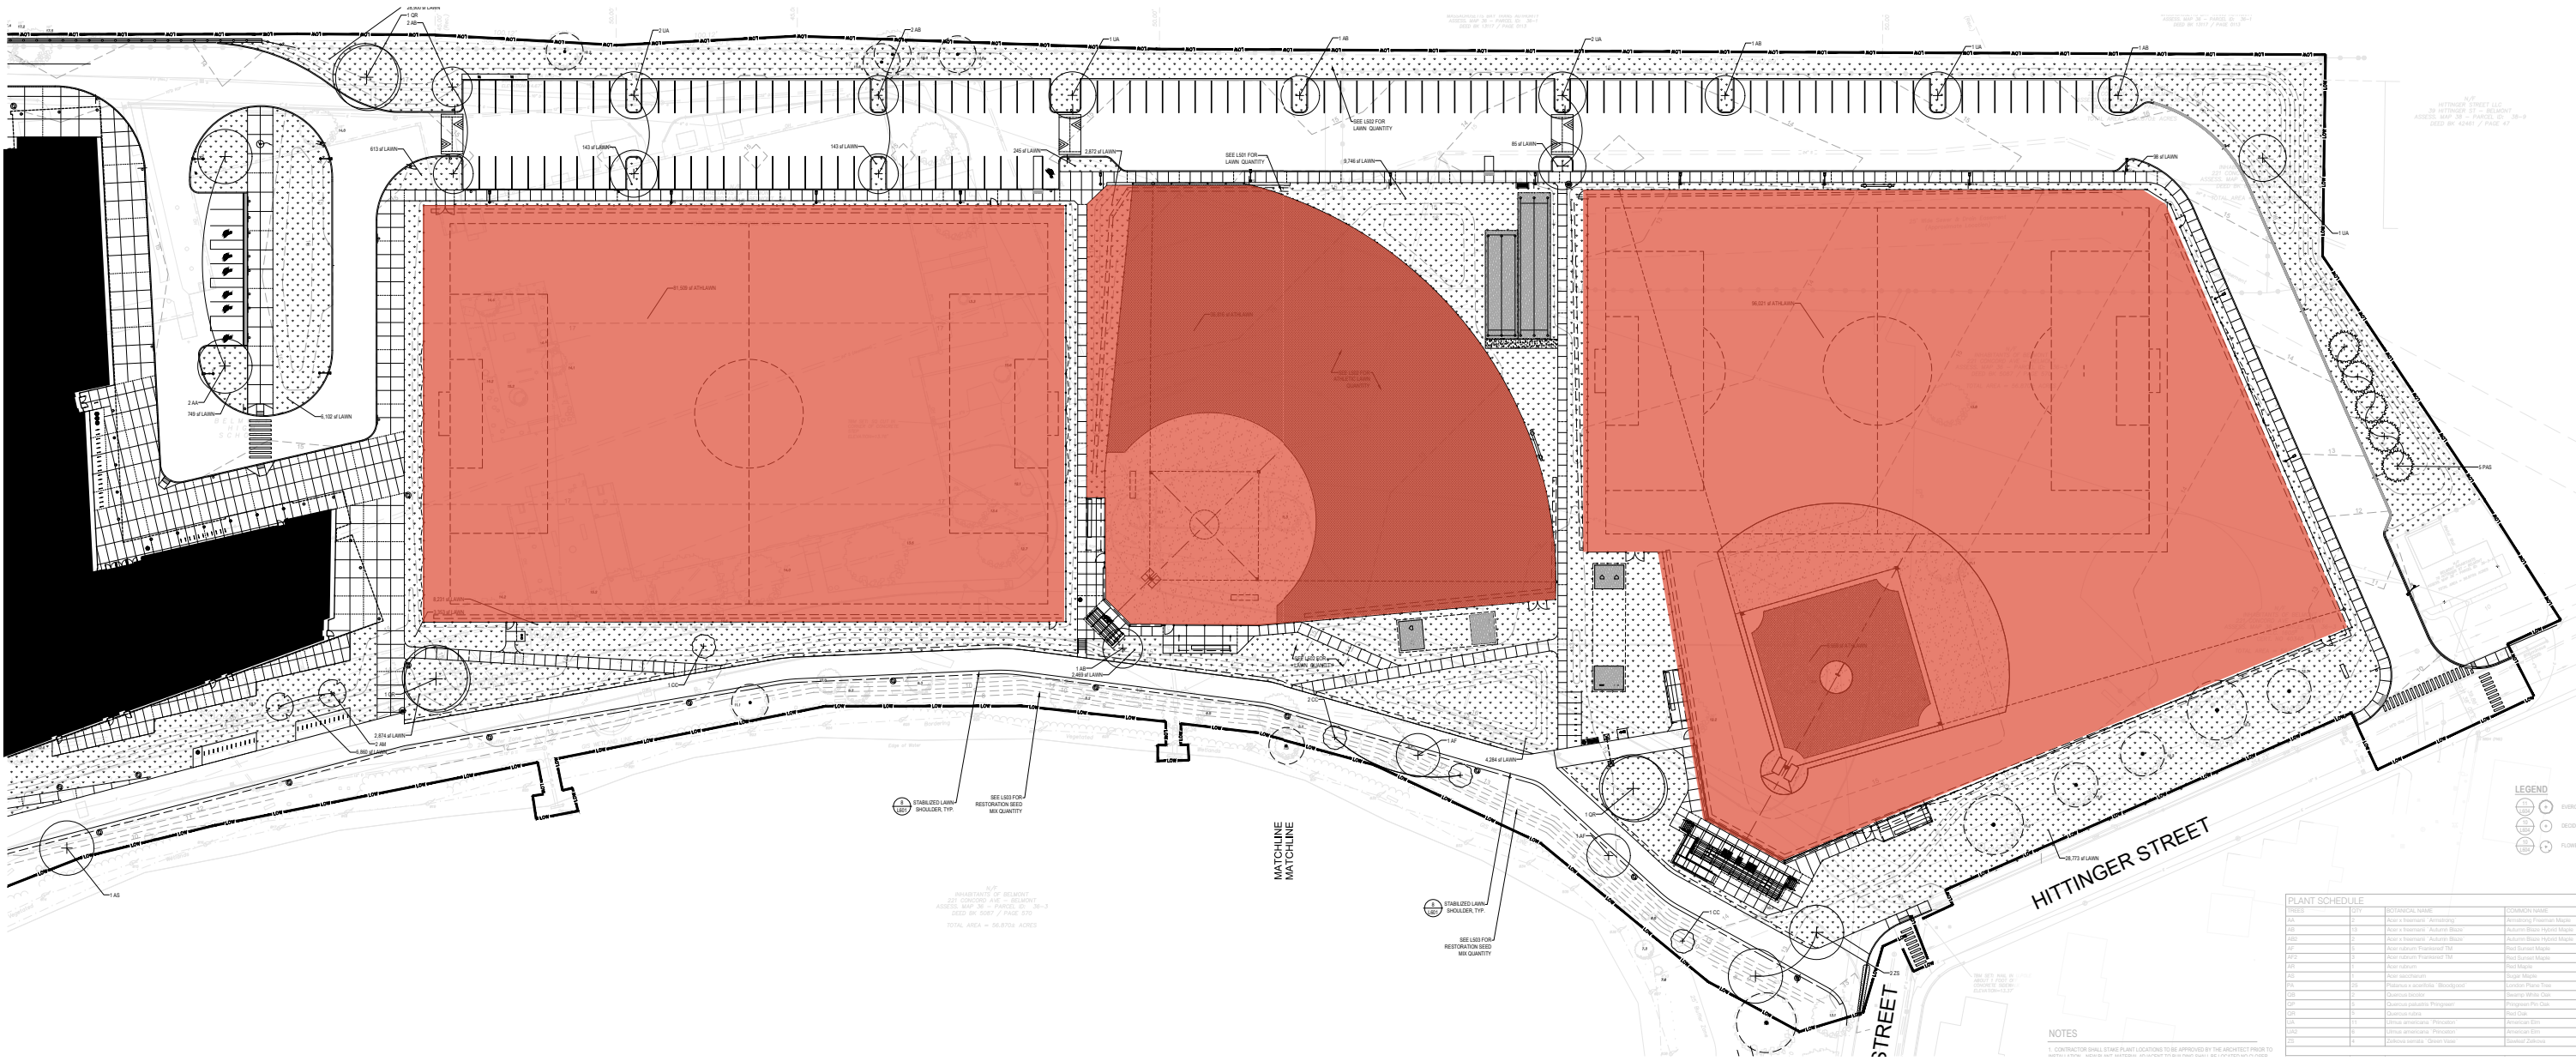

A.17

ELIMINATE ALL FENCING IN PHASE 2 AROUND ALL FIELDS

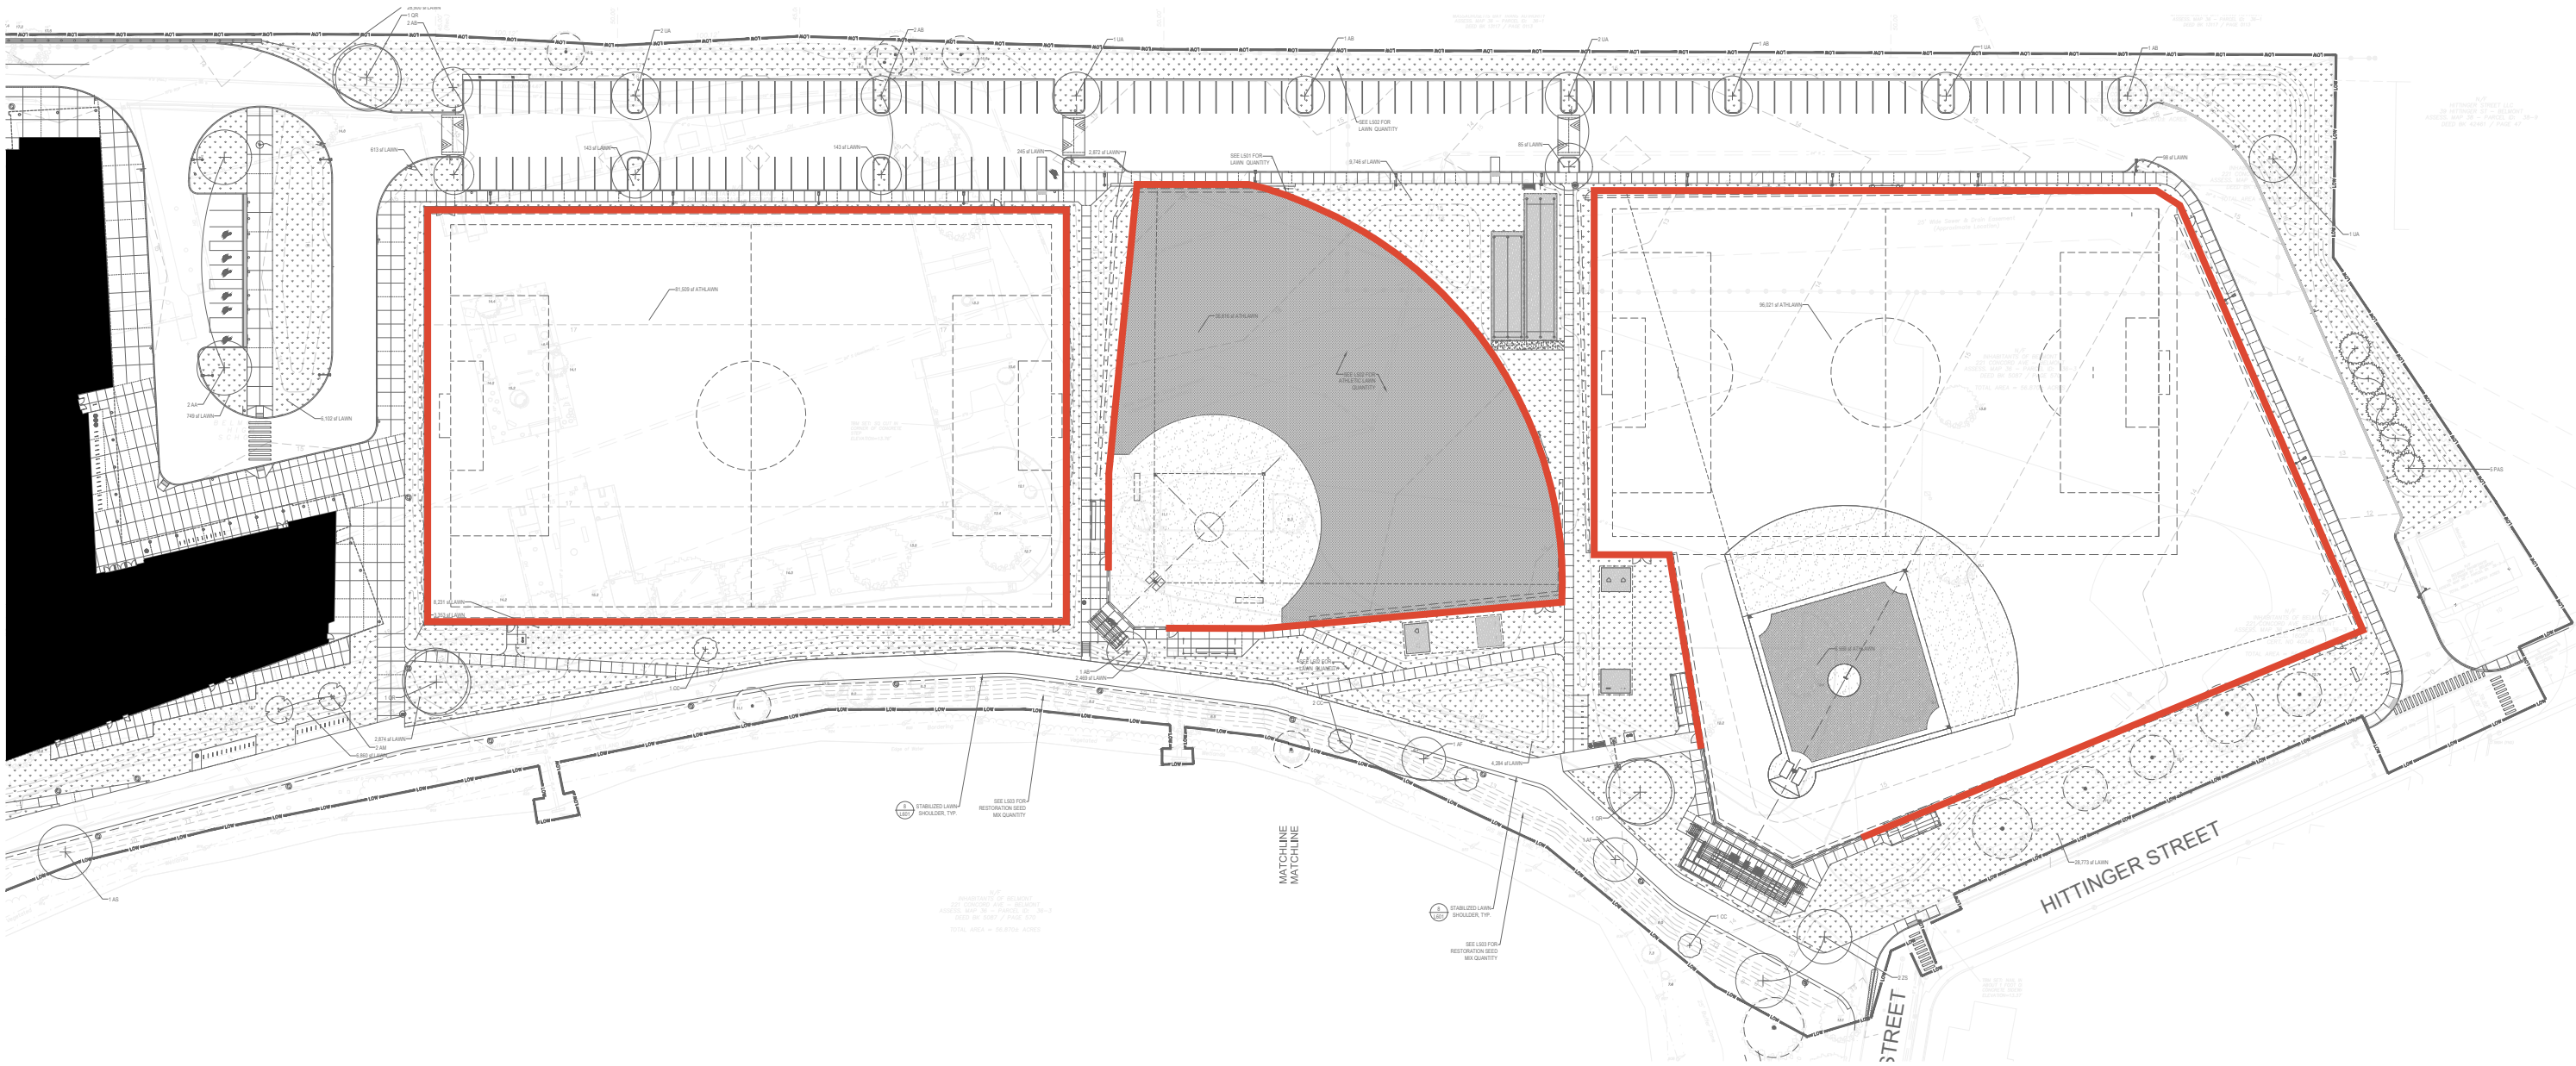


Perkins&Will

Belmont Middle and High School Building Committee Meeting
March 2, 2022

A.18

ELIMINATE ALL FIELD SCOREBOARDS, DUGOUTS, BENCHES, AND ASSOCIATED ATHLETIC EQUIPMENT

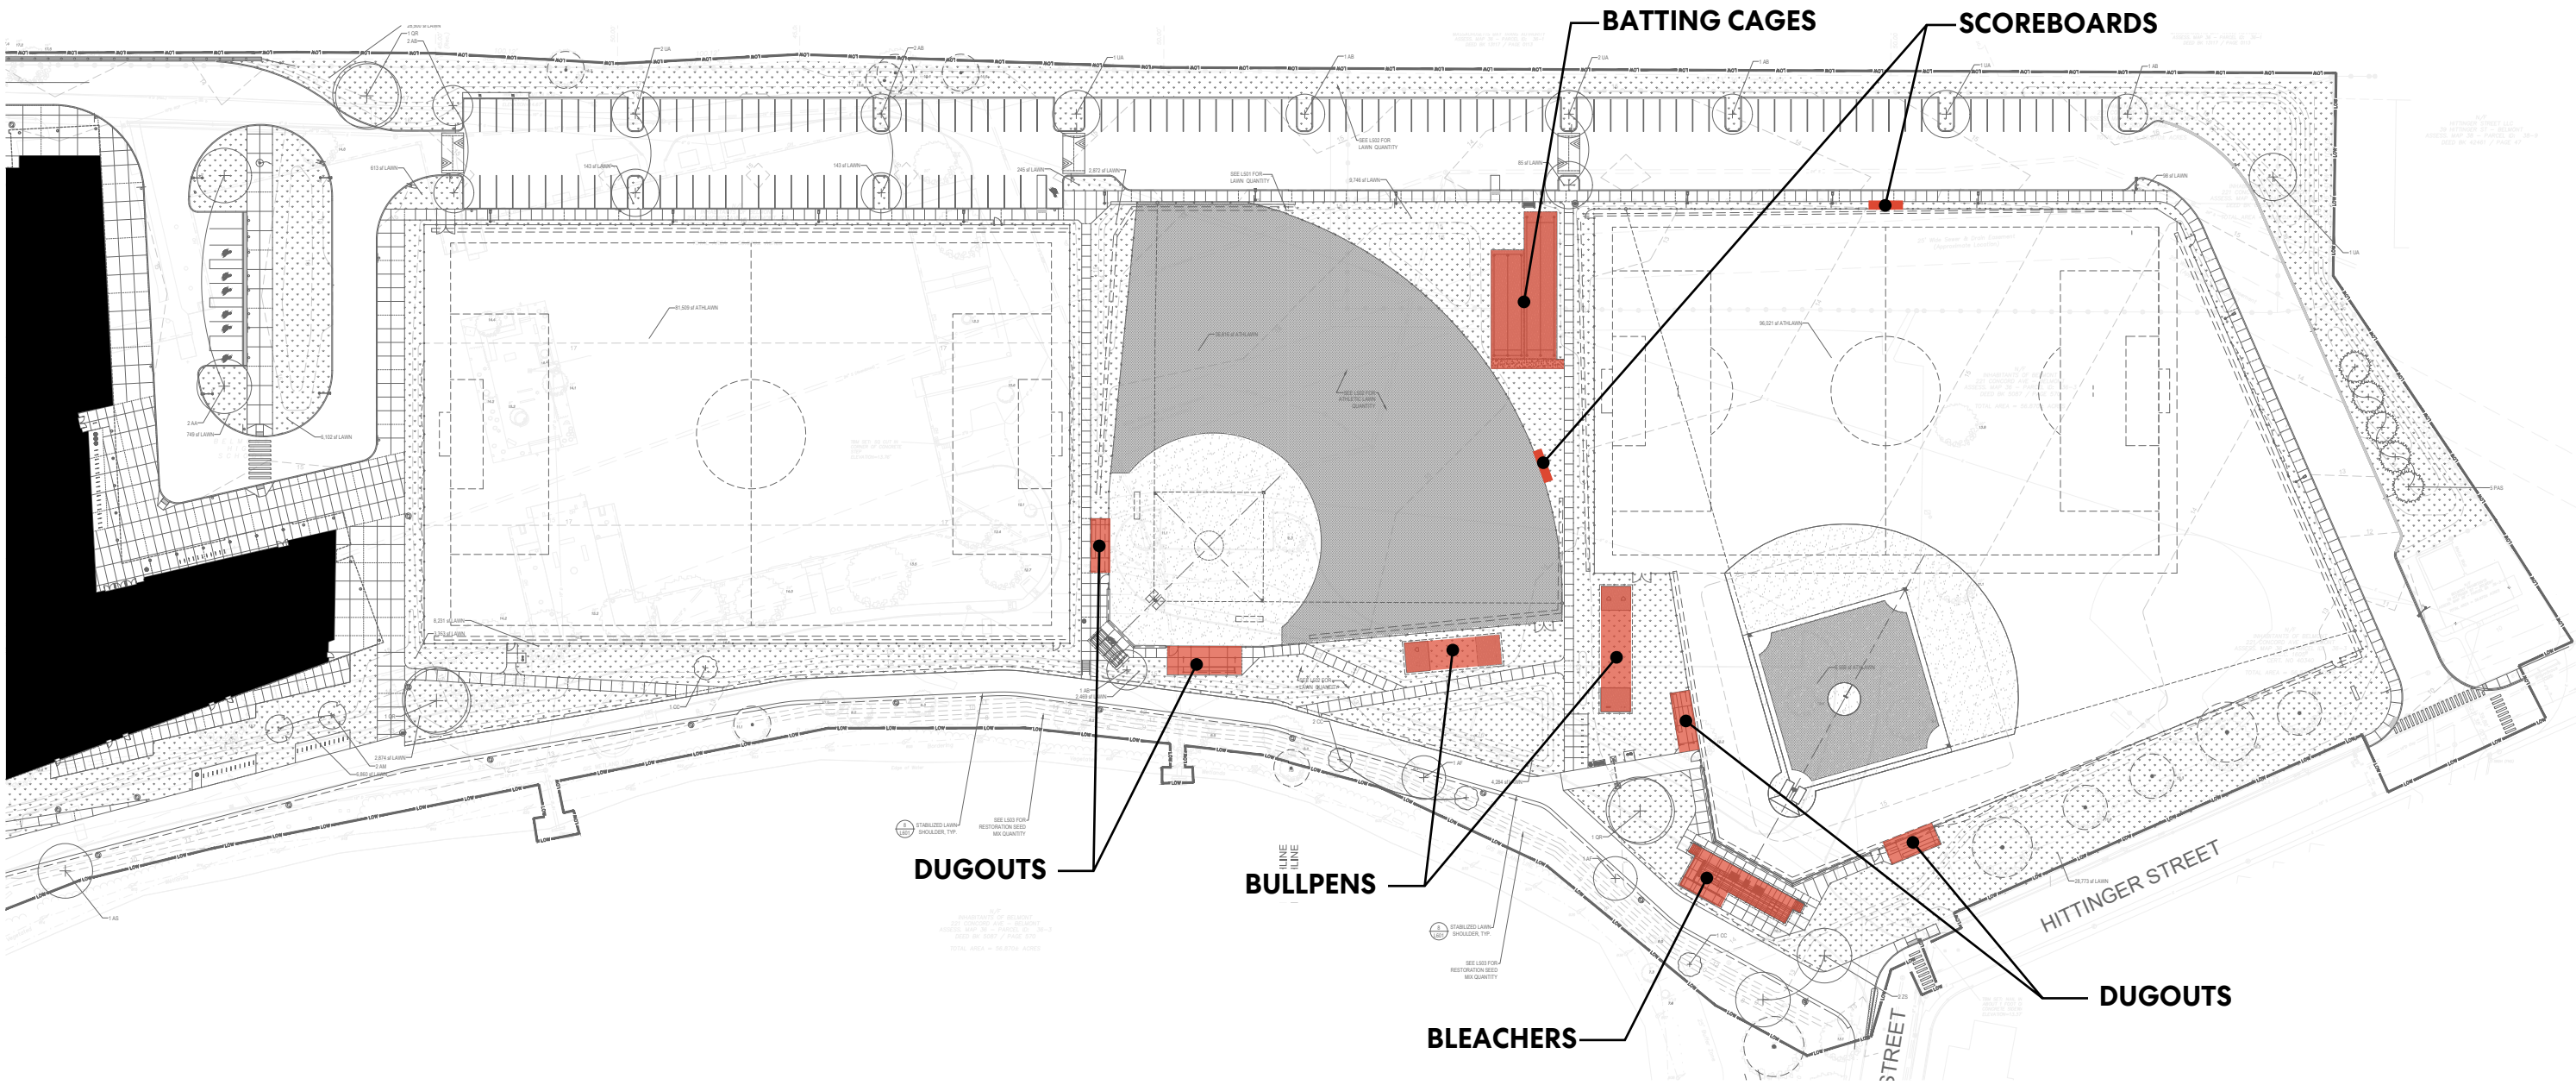

Perkins&Will

Belmont Middle and High School Building Committee Meeting
March 2, 2022