


COMMUNITY  
DEVELOPMENT  
MAY 27 2011 52



NEW RESIDENCE:  
14 KING STREET, BELMONT, MA.  
DEVELOPER:  
DESKO ASSOCIATES, INC.  
28 LEXINGTON STREET  
BELMONT, MA.

PETER F. DI MEO  
ARCHITECT  
245 ELM STREET  
NORTH READING, MA

9-26-19  
A.I.

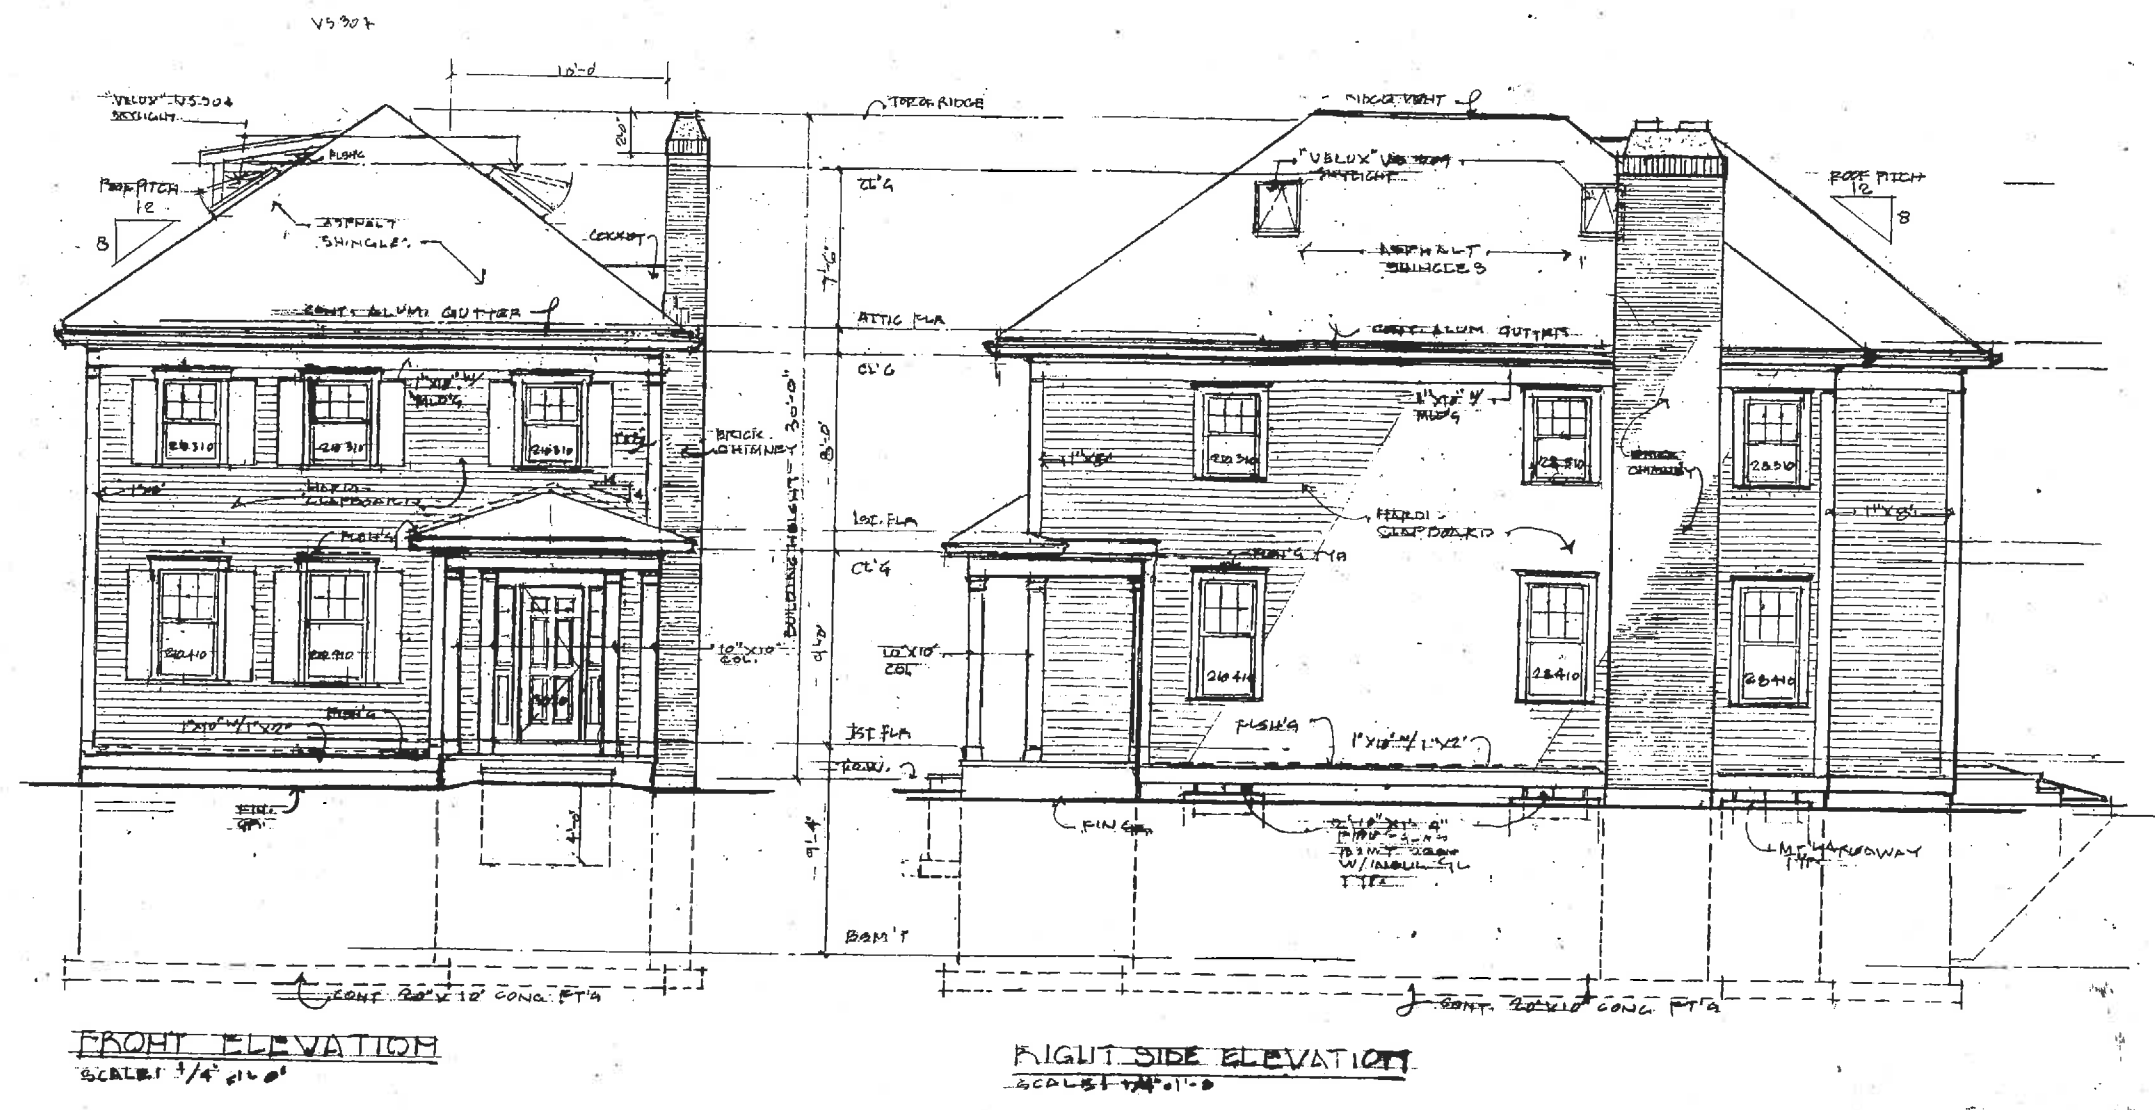




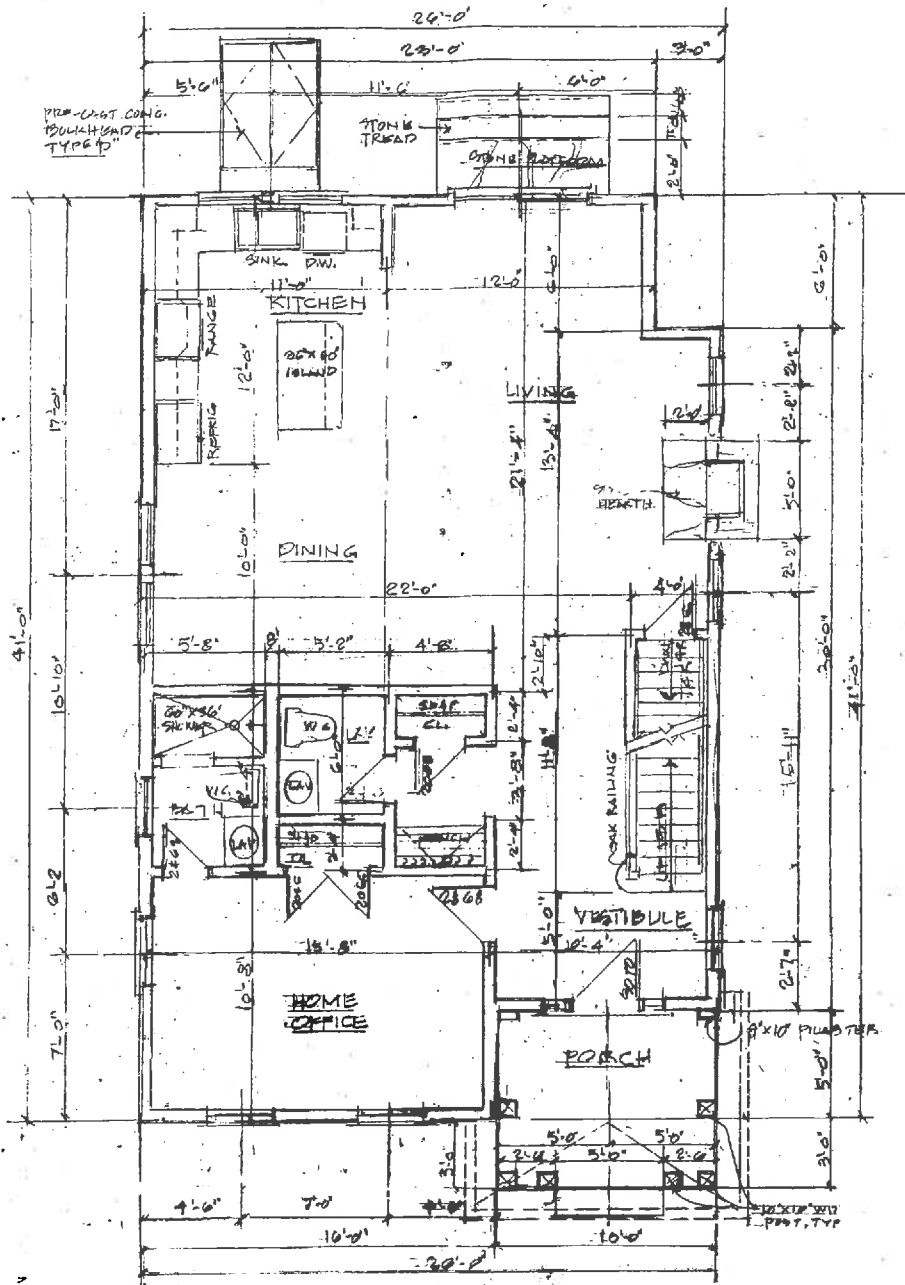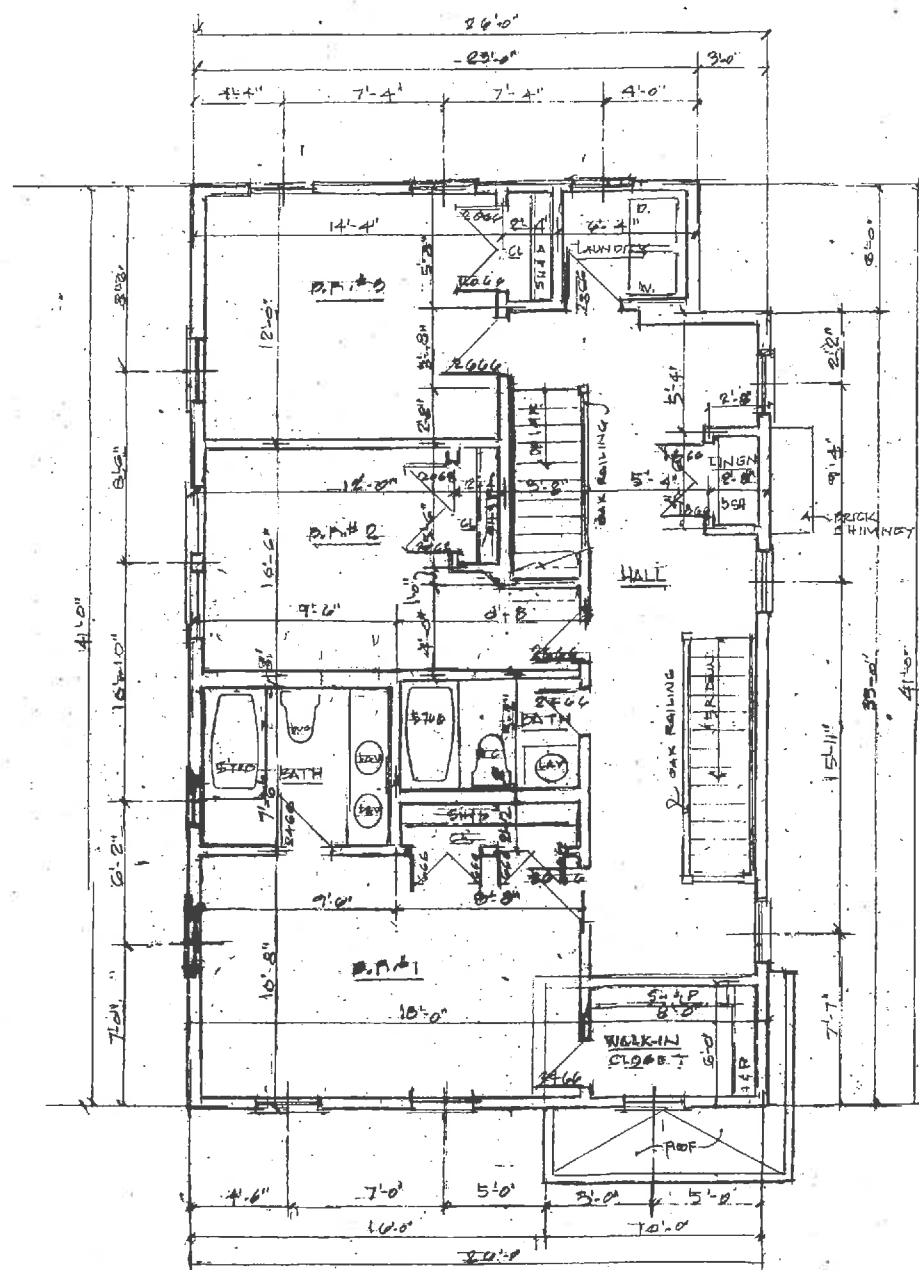


PETER F. DI MEO  
ARCHITECT  
245 BLM STREET  
NORTH READING, MA

NEW RESIDENCE:  
14 KING STREET, BELMONT, MA  
DESIG ASSOCIATES, INC  
DEVELOPERS  
38 LEXINGTON AVENUE  
BELMONT, MA

A.3

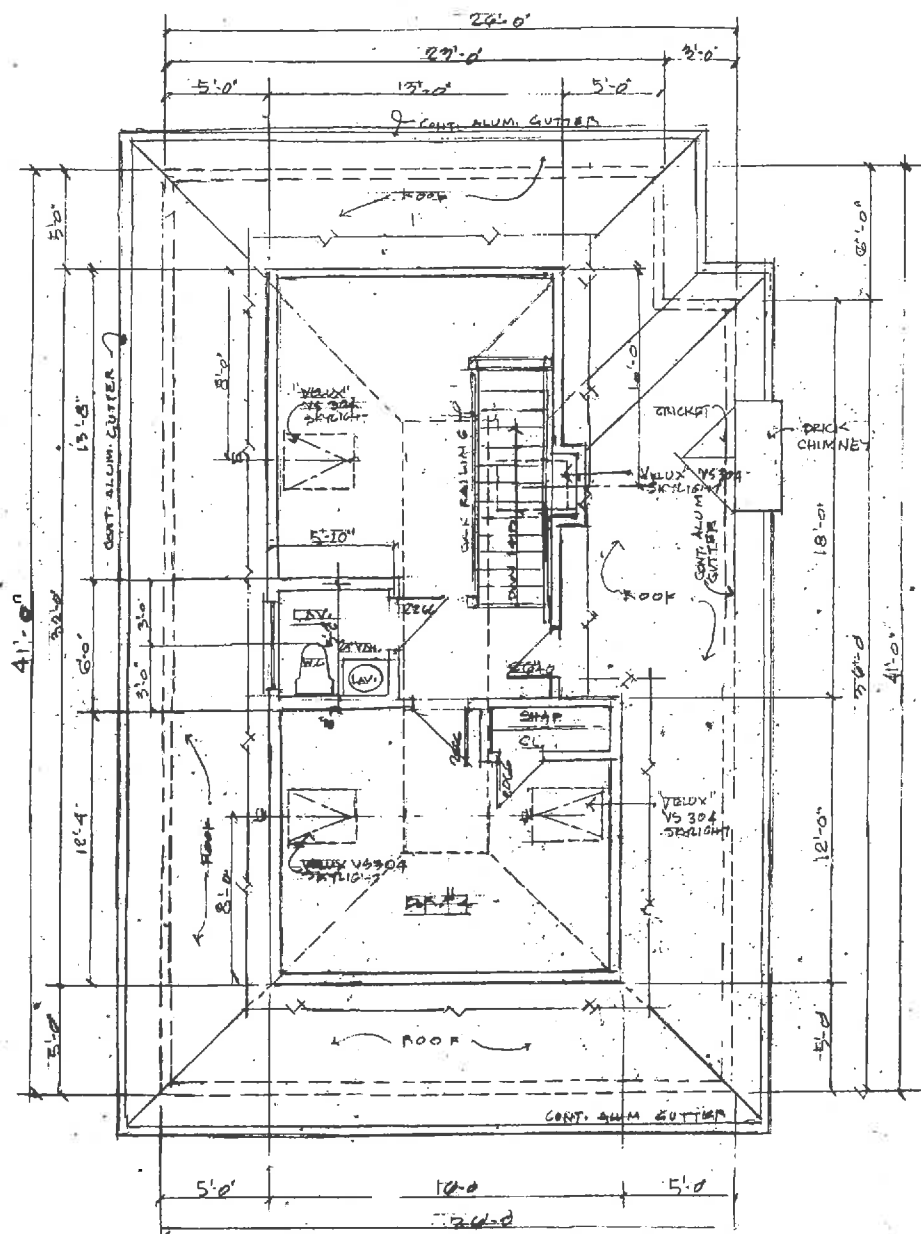

ATTIC (5RD) FLOOR PLAN  
SCALE: 1/4" = 1'-0"

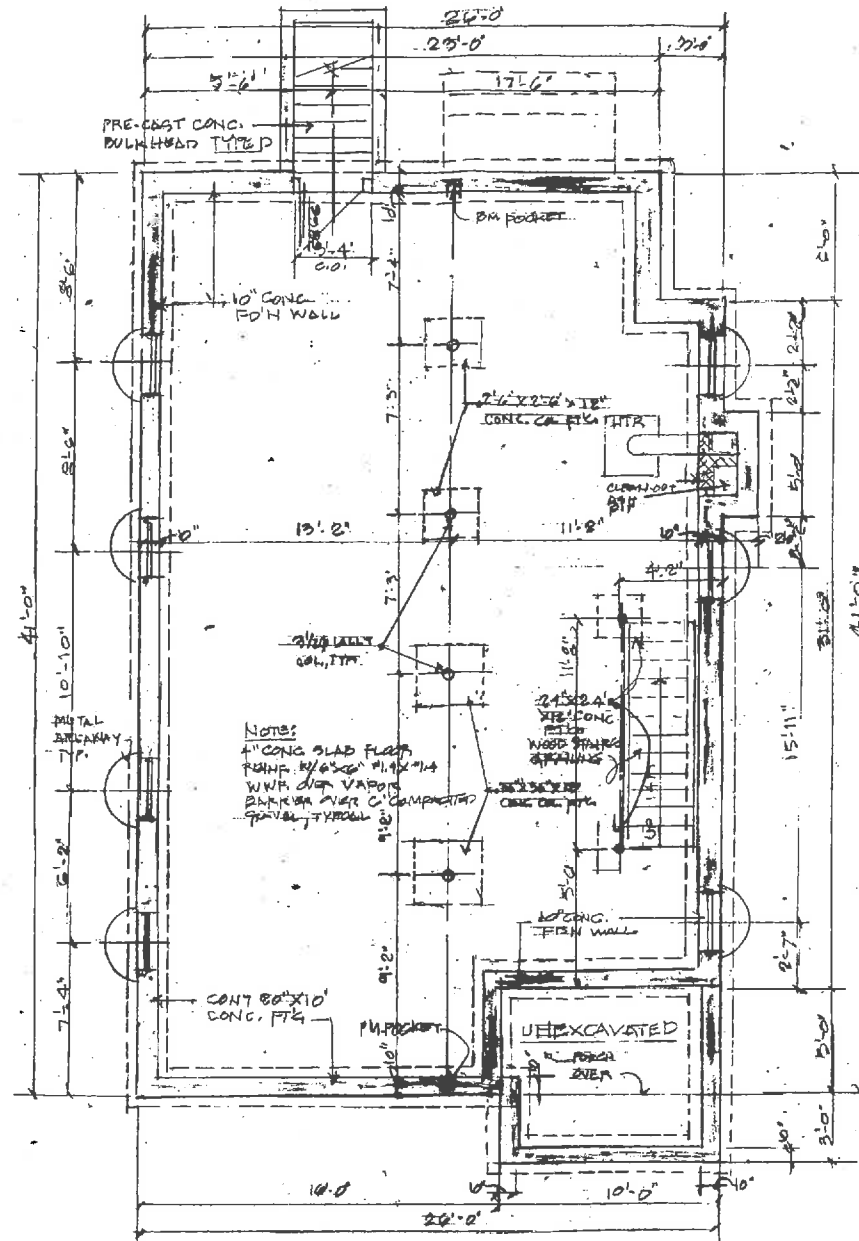


FOUNDATION/BASEMENT PLAN  
SCALE: 1/4" = 1'-0"

PETER F. DIMER  
ARCHITECT  
245 ELM STREET  
NORTH READING, MA.


NEW RESIDENCE:  
10 KING STREET, BELMONT, MA.  
DEVELOPERS  
DESCO ASSOCIATES, INC.  
55 LEXINGTON STREET  
BELMONT, MA.

9-26-19


A.4

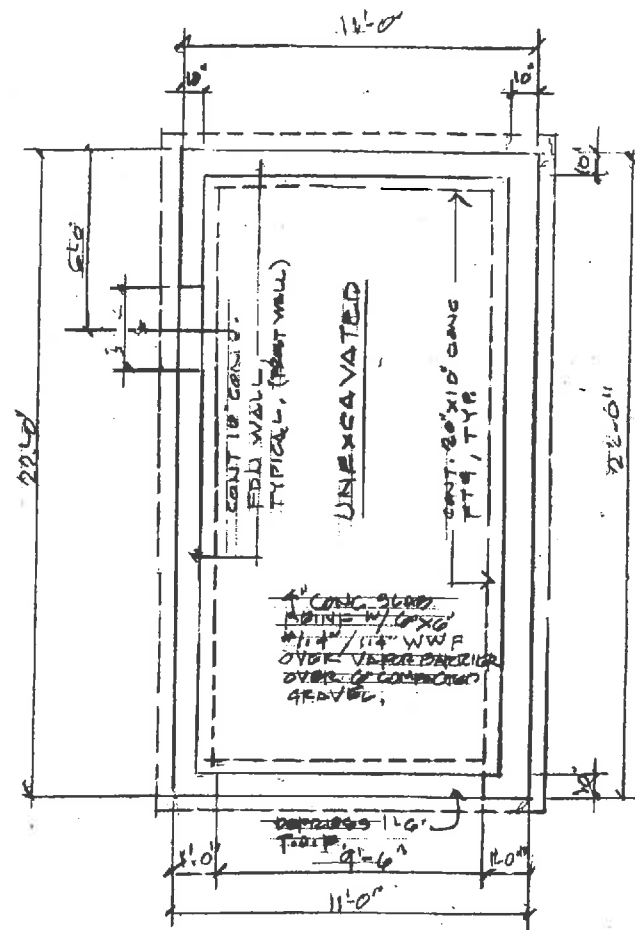

FOUNDATION PLAN  
SCALE: 1/4" = 1'-0"

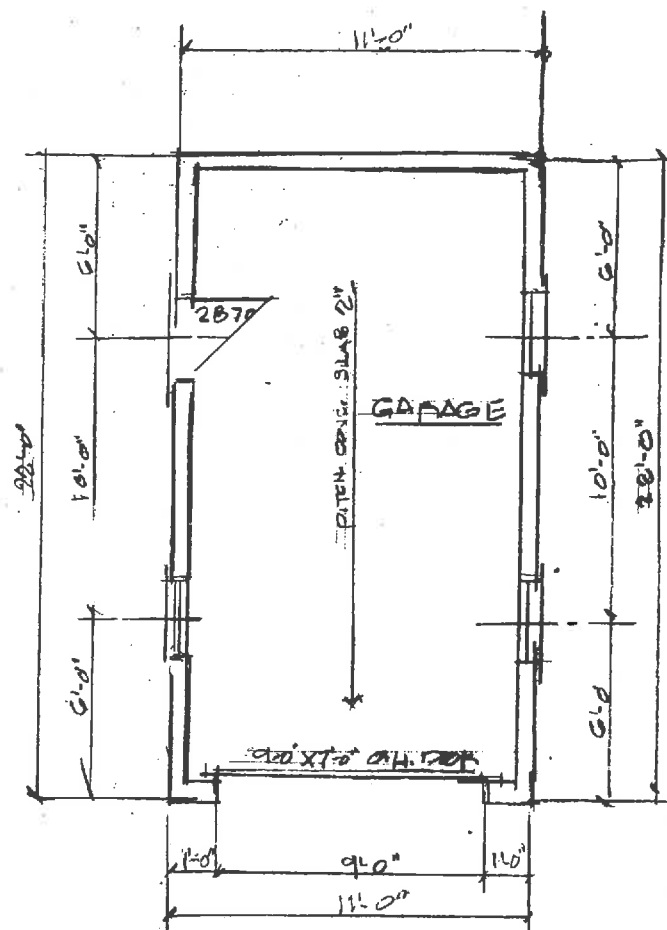


GARAGE FLOOR PLAN  
SCALE: 1/4" = 1'-0"

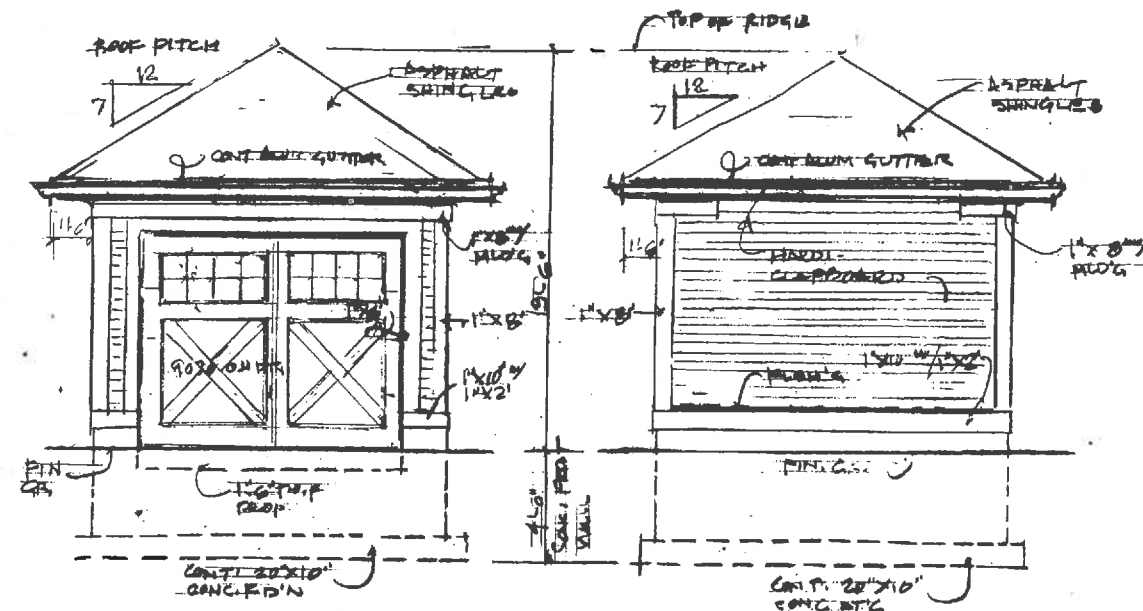


FRONT ELEVATION  
SCALE: 1/4" = 1'-0"

REAR ELEVATION  
SCALE: 1/4" = 1'-0"

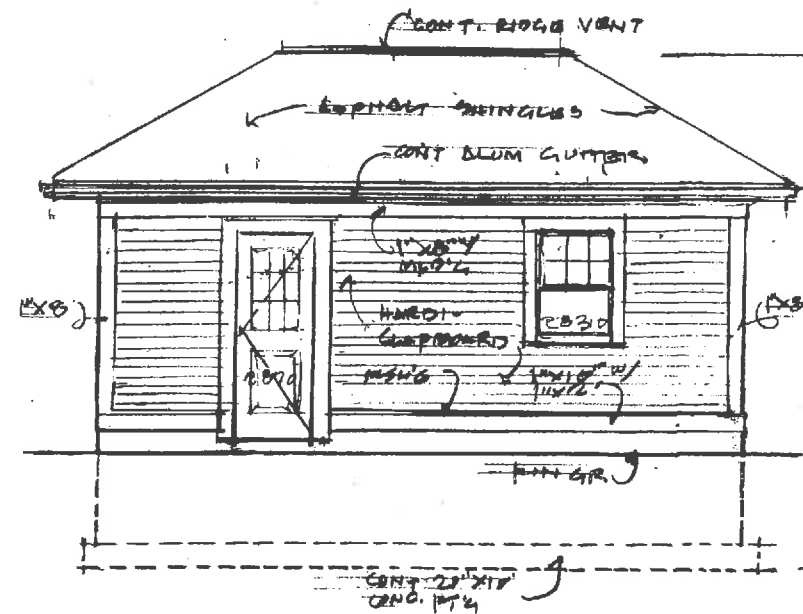

LEFT SIDE ELEVATION  
SCALE: 1/4" = 1'-0"

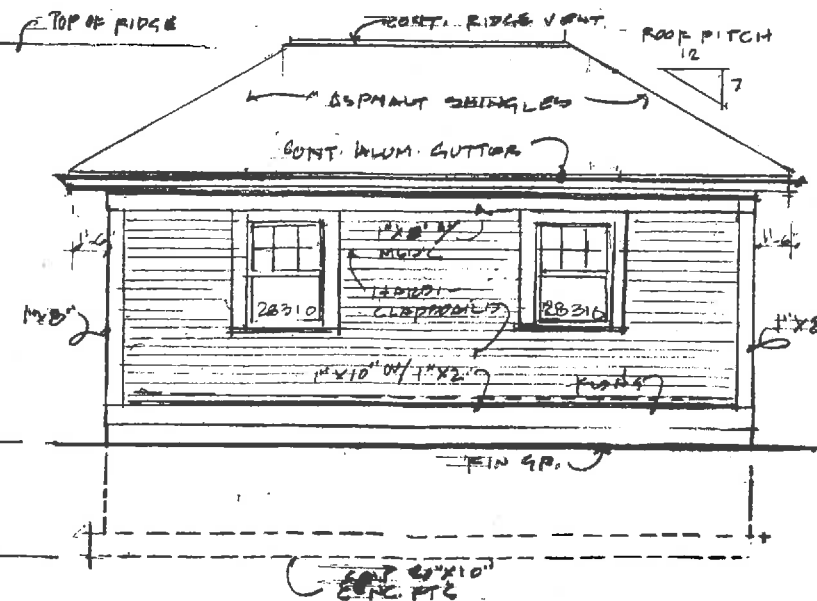

RIGHT SIDE ELEVATION  
SCALE: 1/4" = 1'-0"

GARAGE PLAN  
1416 KING STREET, BELMONT, MA.  
DESIGN ASSOCIATES INC.  
DEVELOPMENT  
38 LEXINGTON STREET, 10TH FLOOR, MA  
ARTHUR E. DIMICK - ARCHITECT

7.20.19

A5

1416 KING ST.

NEW RESIDENCE:  
 BEKING STREET, BELMONT, MA.  
 DEVELOPER:  
 DESCO ASSOCIATES, INC.  
 25 DEXINGTON STREET  
 BELMONT, MA.

PETER F. DIMIO  
 ARCHITECT  
 245 ELM STREET  
 SOUTH READING, MA.

7-20-19 REVISIONS

