


NEW RESIDENCE AT
87 GODEN STREET
BELMONT MA

6/15/23

NORDESIGN & BUILD LLC ARCHITECTS
21 HOUGH RPOAD BELMONT MA 02478 617-283-5299

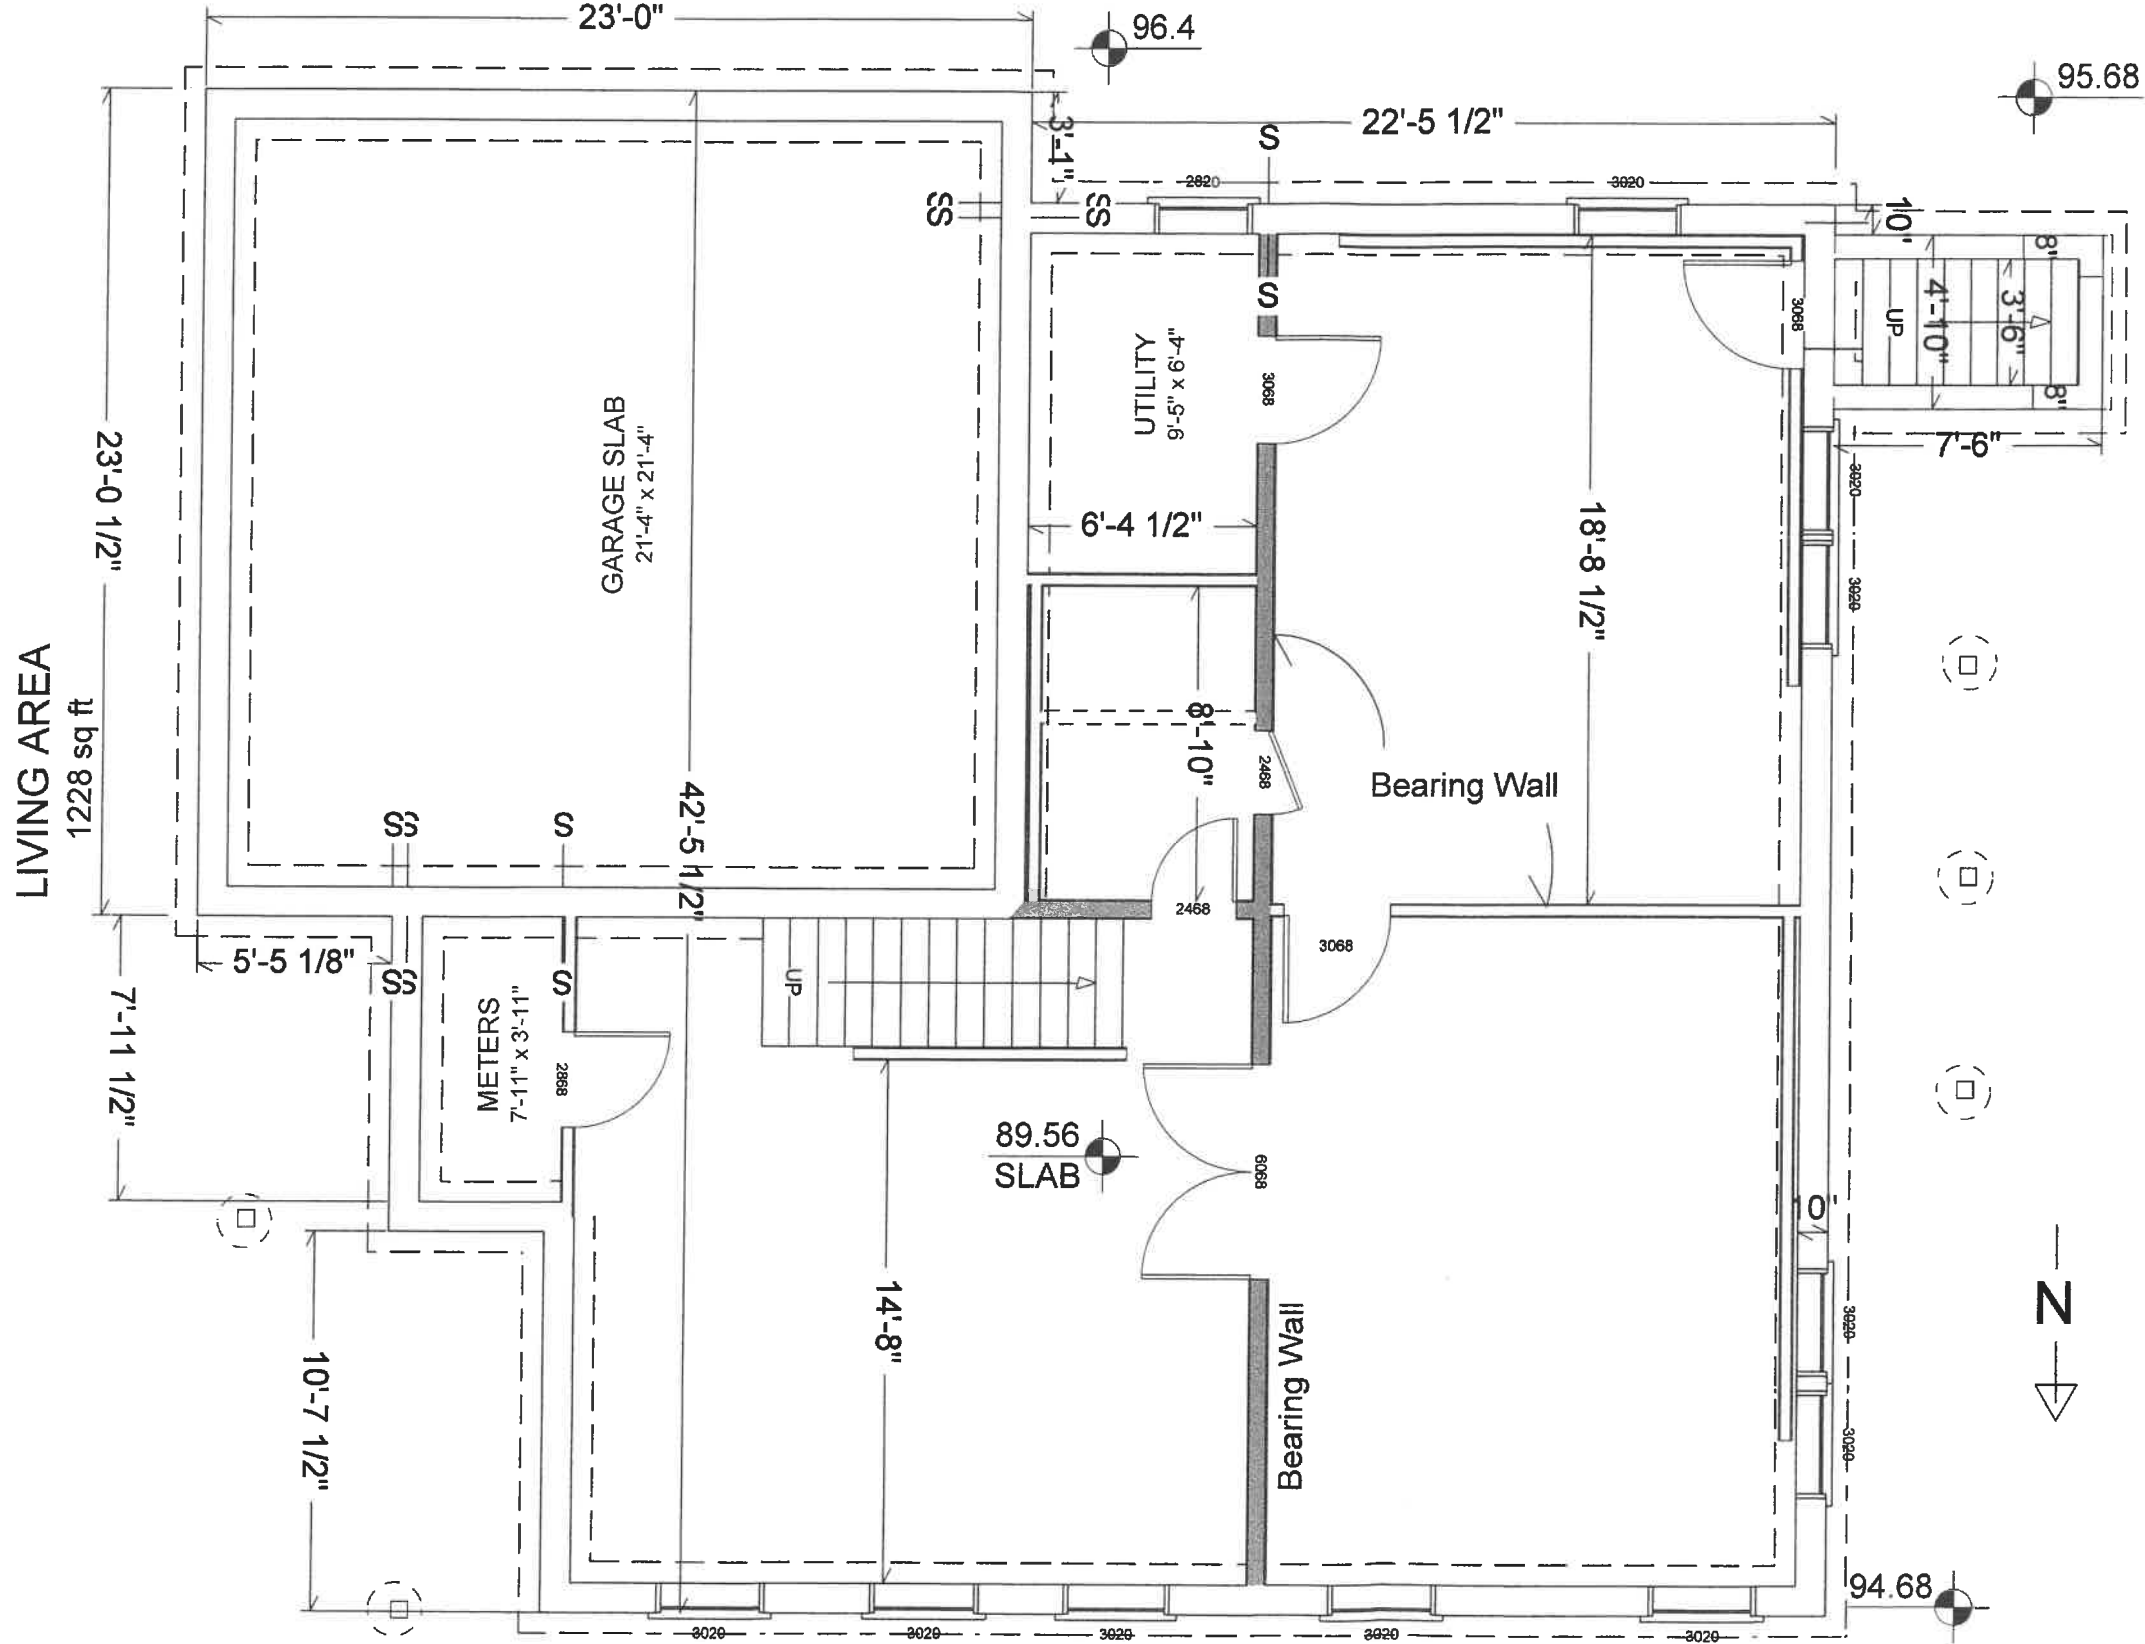

DOOR SCHEDULE		
NUMBER	QTY	DESCRIPTION
D01	1	36X80X1 3/4" HINGED
D02	3	36X80X1 3/8"
D03	2	28X80X1 3/8"
D04	1	32X80X1 3/8"

WINDOW SCHEDULE		
NUMBER	QTY	DESCRIPTION
W01	10	36"X24" AWNING
W02	1	32"X24" AWNING




NEW RESIDENCE
87 GODEN STREET
BELMONT MA

NORDEIGH & BUILD LLC
ARCHITECTS
21 HOUGH RPOAD BELMONT MA
02478 617-283-5299

BASEMENT
FLOOR PLAN
3/16"=1'-0"

A-1
6/15/23

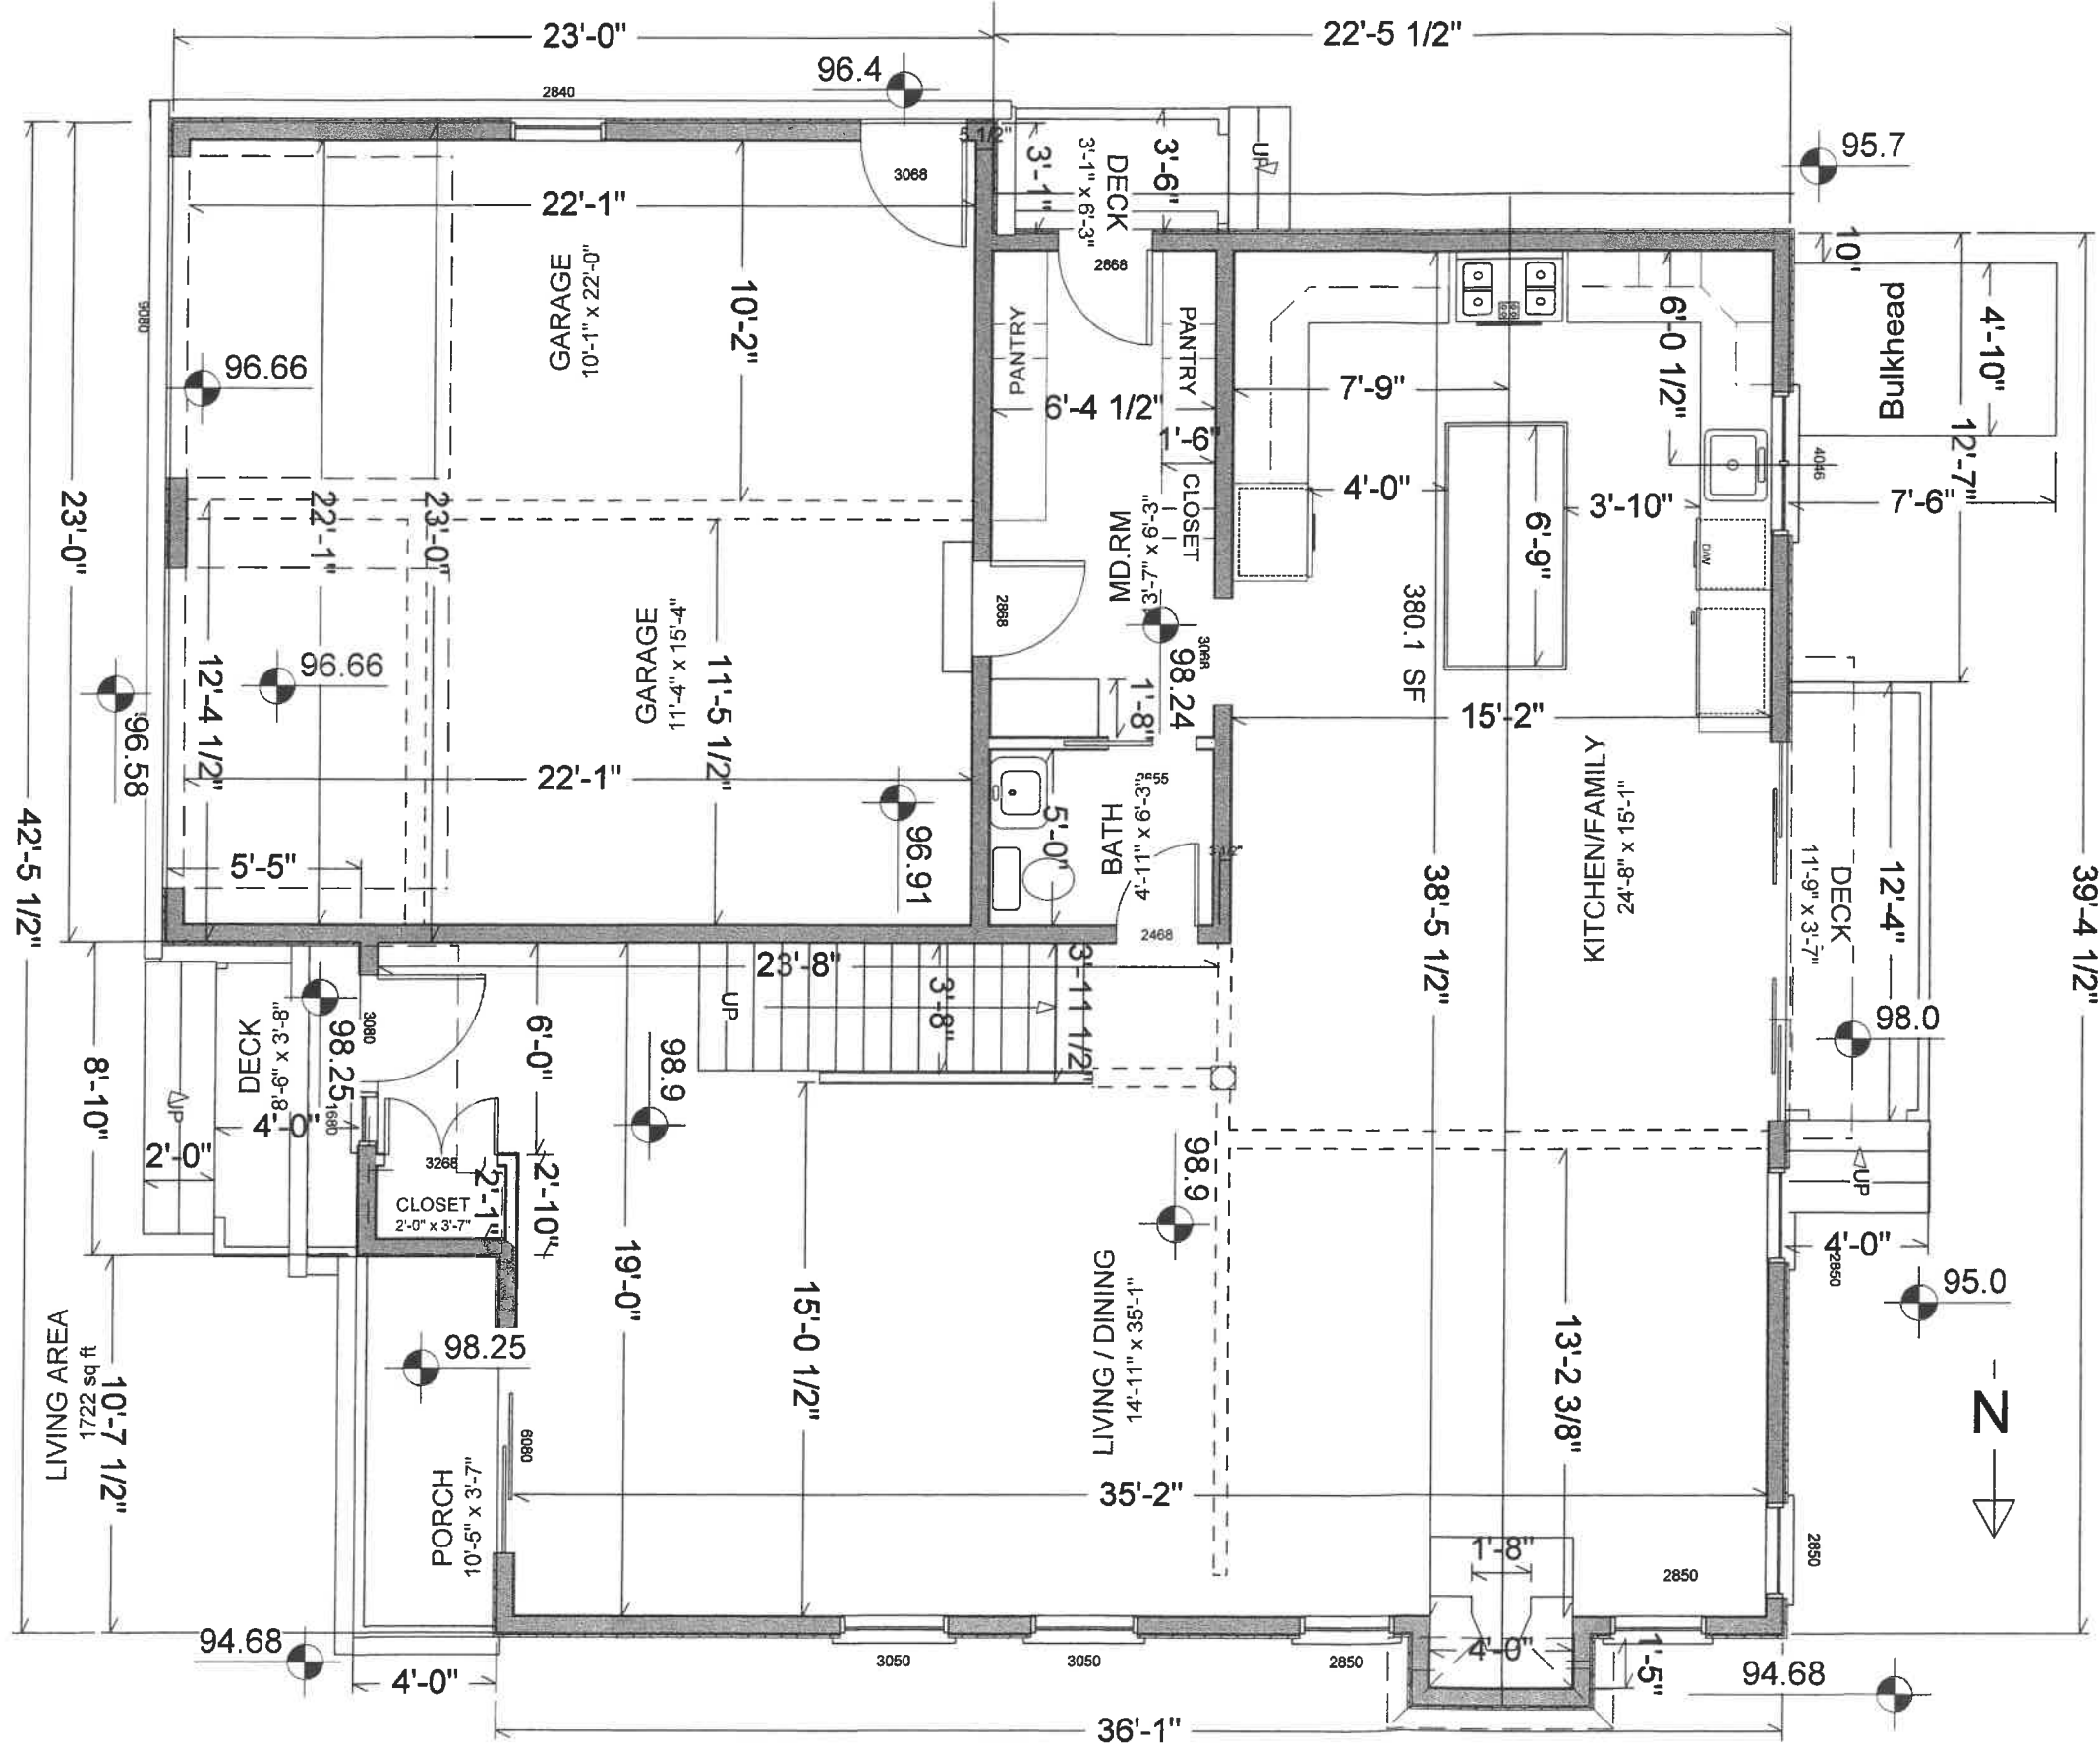

DOOR SCHEDULE		
NUMBER	QTY	DESCRIPTION
D01	2	GARAGE
D02	1	EXT.
D03	1	EXT. QUAD SLIDER-GLASS
D04	1	EXT. HINGED-GLASS
D05	1	POCKET
D06	1	EXT. SLIDER-GLASS
D07	1	HINGED-PANEL
D08	1	
D09	1	
D010	1	

WINDOW SCHEDULE		
NUMBER	QTY	DESCRIPTION
W01	1	SNGL CASEMENT-HR
W02	1	DBL CASEMENT-LHL/RHR
W03	4	SNGL CASEMENT-HR
W04	1	FIXED GLASS
W05	2	SNGL CASEMENT-HR



NEW RESIDENCE
87 GODEN STREET
BELMONT MA

NORDESIGN & BUILD
ARCHITECTS
21 HOUGH RPOAD BELMONT MA
02478 617-283-5299


FIRST FLOOR
PLAN
3/16"=1'-0"

A-2
6/15/23

NEW RESIDENCE AT
87 GODEN STREET
BELMONT MA


6/15/23

NORDESIGN & BUILD LLC ARCHITECTS
21 HOUGH ROAD BELMONT MA 02478 617-283-5299

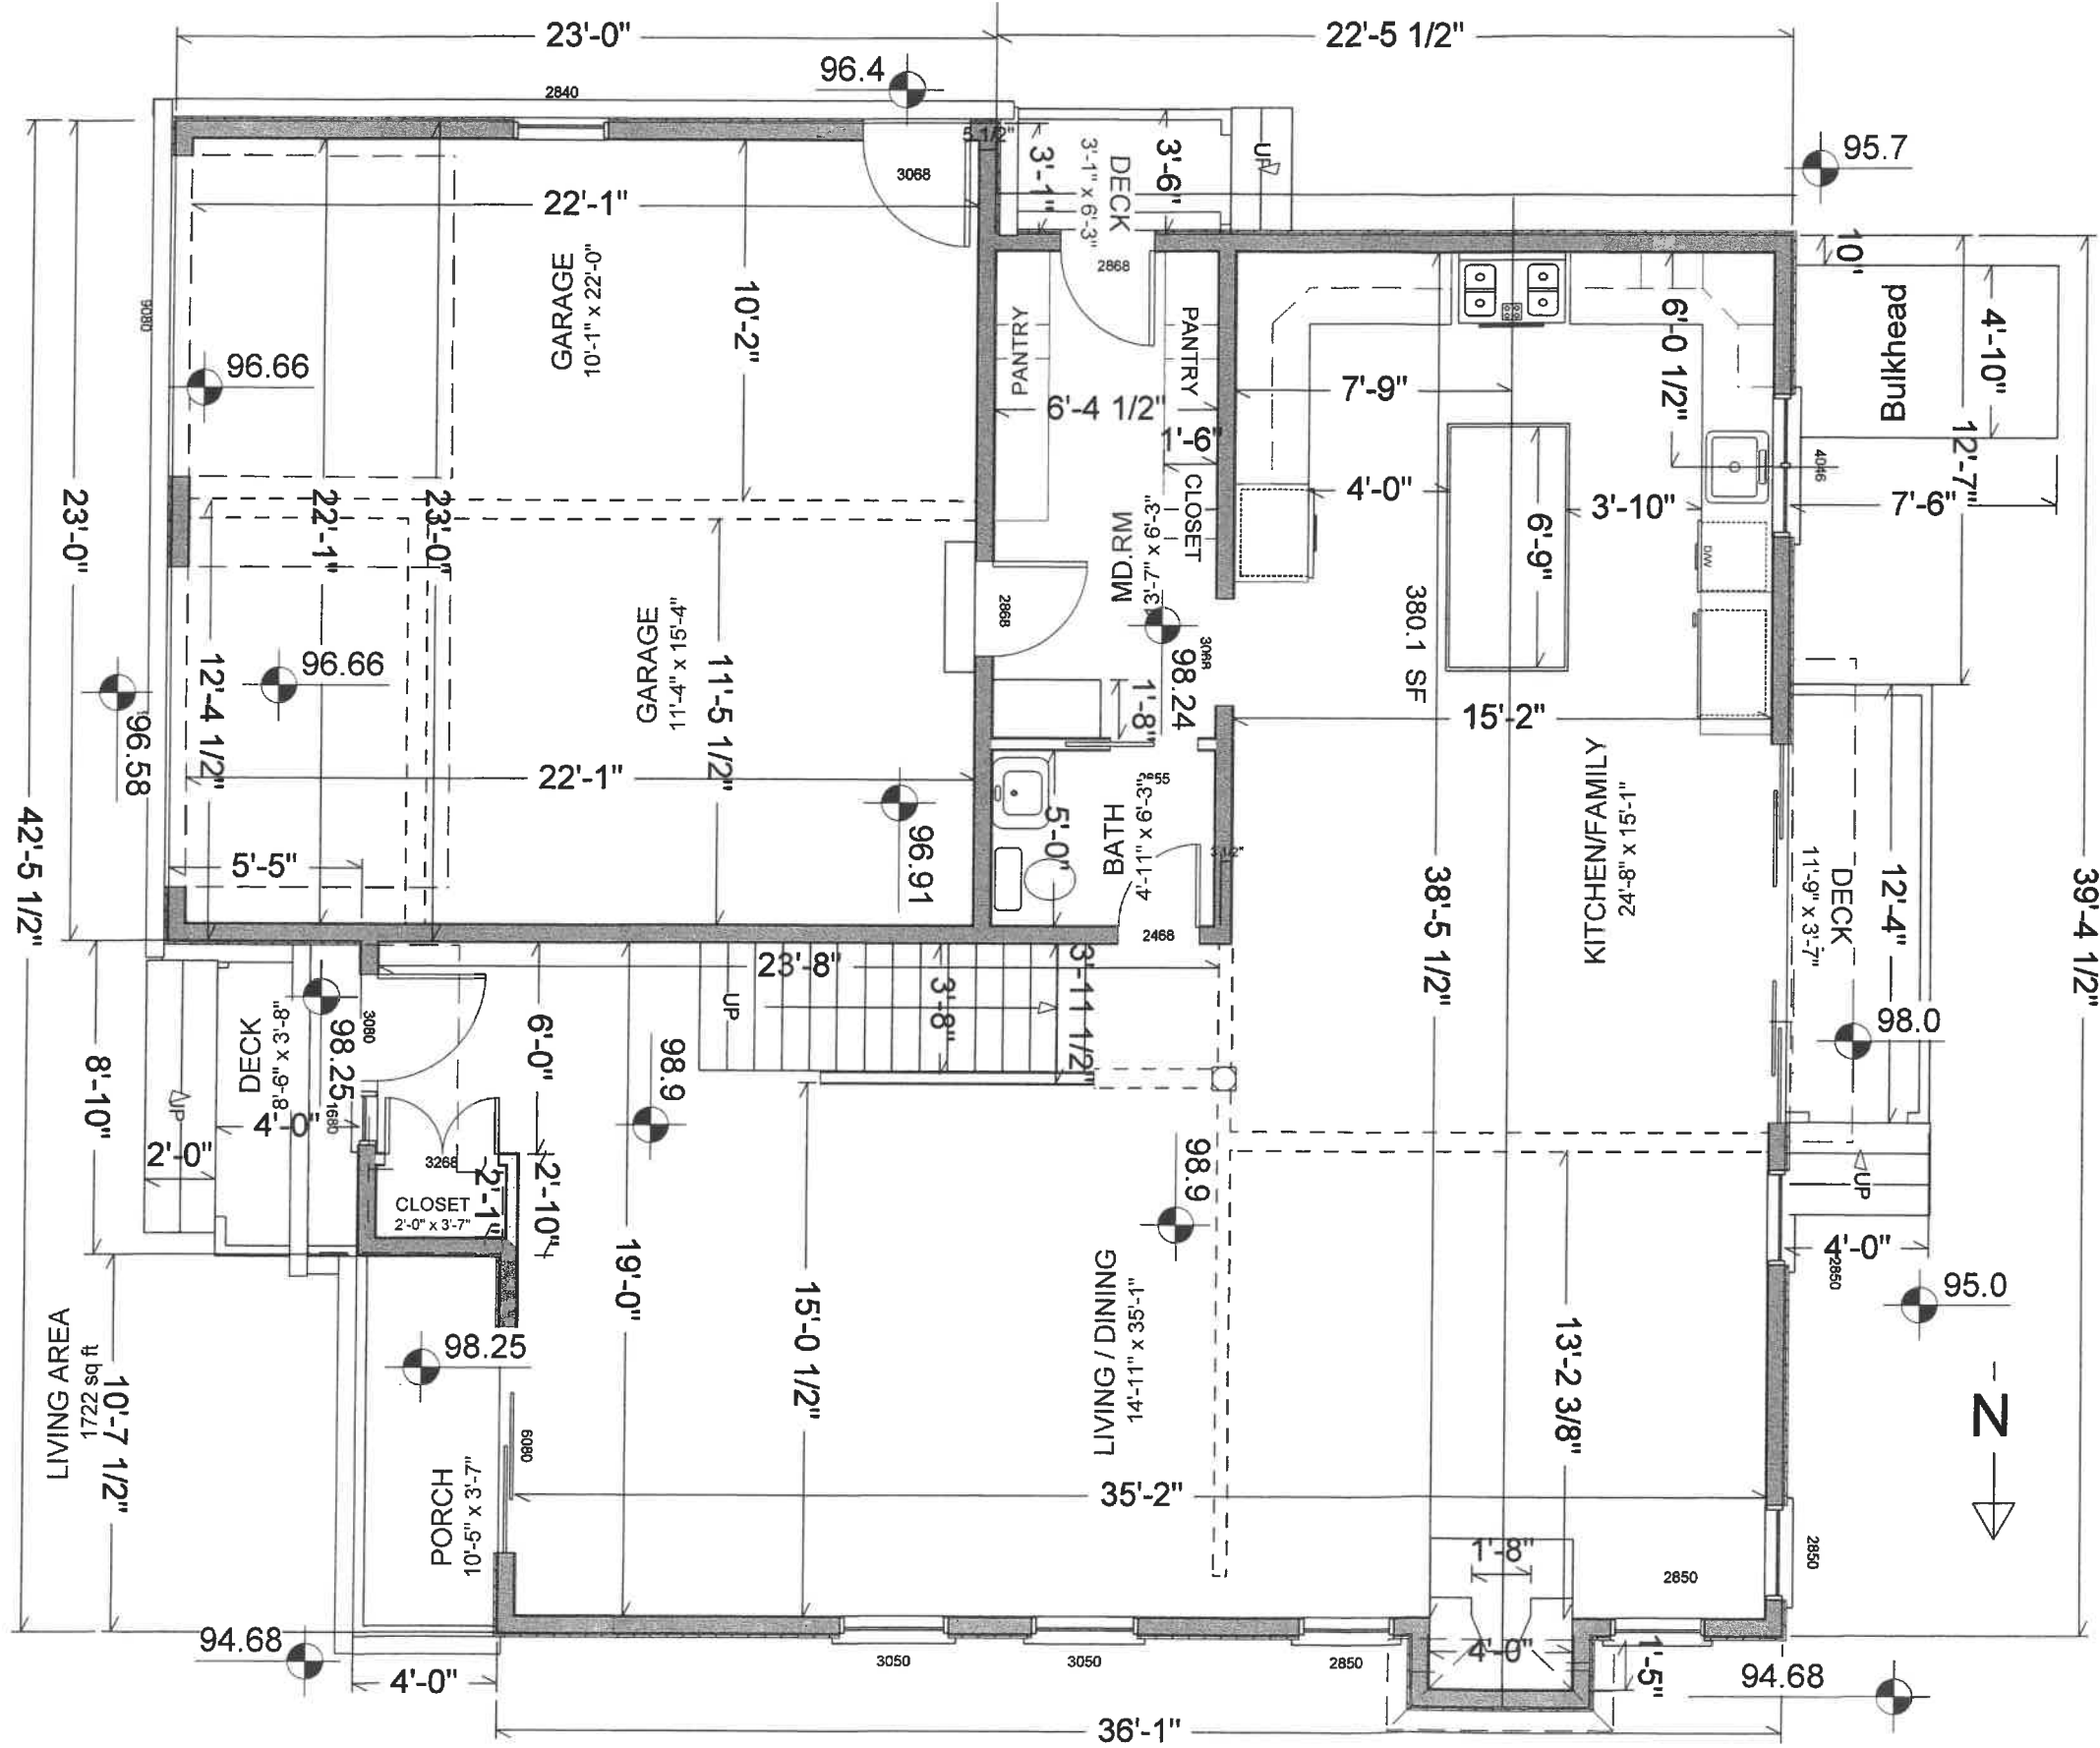

DOOR SCHEDULE	
NUMBER	DESCRIPTION
D01	GARAGE
D02	EXT.
D03	EXT. QUAD SLIDER-GLASS
D04	EXT. HINGED-GLASS
D05	POCKET
D06	EXT. SLIDER-GLASS
D07	HINGED-PANEL
D08	POCKET
D09	EXT. SLIDER-GLASS
D10	HINGED-PANEL

WINDOW SCHEDULE	
NUMBER	DESCRIPTION
W01	32"X48"
W02	48"X48"
W03	32"X60"
W04	18"X96"
W05	36"X60"

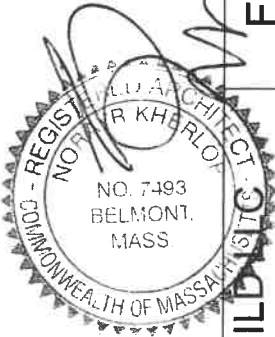


NEW RESIDENCE
87 GODEN STREET
BELMONT MA

NORDESIGN & BUILDERS, INC.
ARCHITECTS
21 HOUGH ROAD BELMONT MA
6625-282-719 4240
0278 283-5299

FIRST FLOOR
PLAN

A-2
6/15/23

0'-1-1"=1'-0"
3/16"=1'-0"

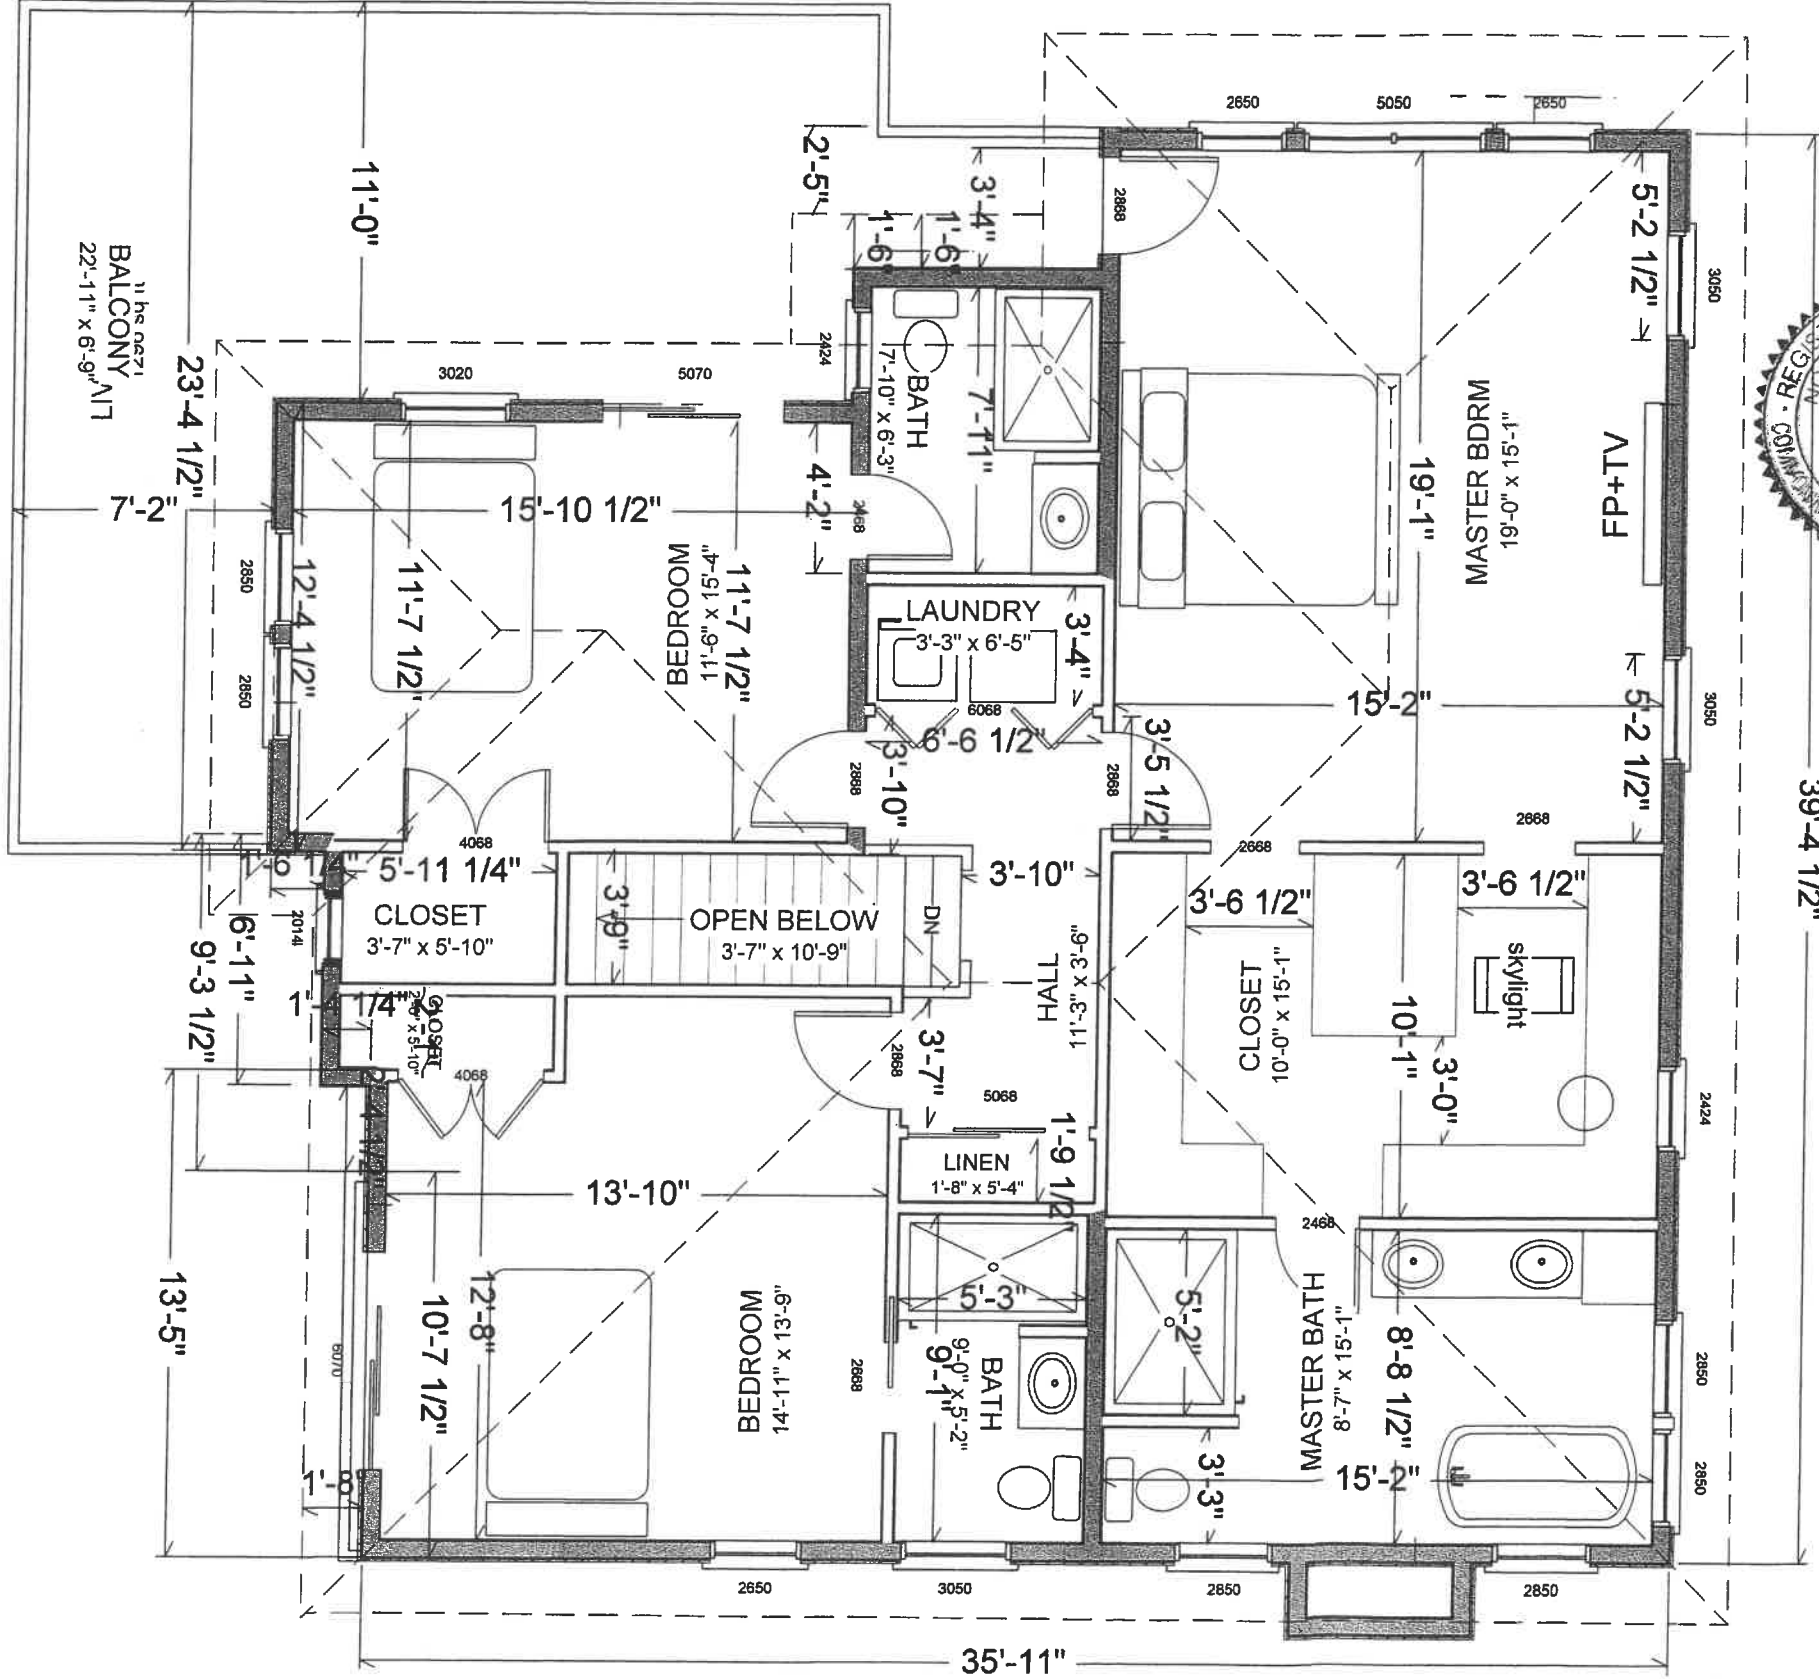

DOOR SCHEDULE		
NUMBER	QTY	DESCRIPTION


A-3

6/15/23

2ND FLOOR

PLAN

3/16"=1'-0"

NORDESIGN & BUILD LLC

ARCHITECTS

21 HOUGH ROAD BELMONT MA


6625-283-219 8478

02478 17-283-5299

NEW RESIDENCE AT

87 GODEN STREET

BELMONT MA

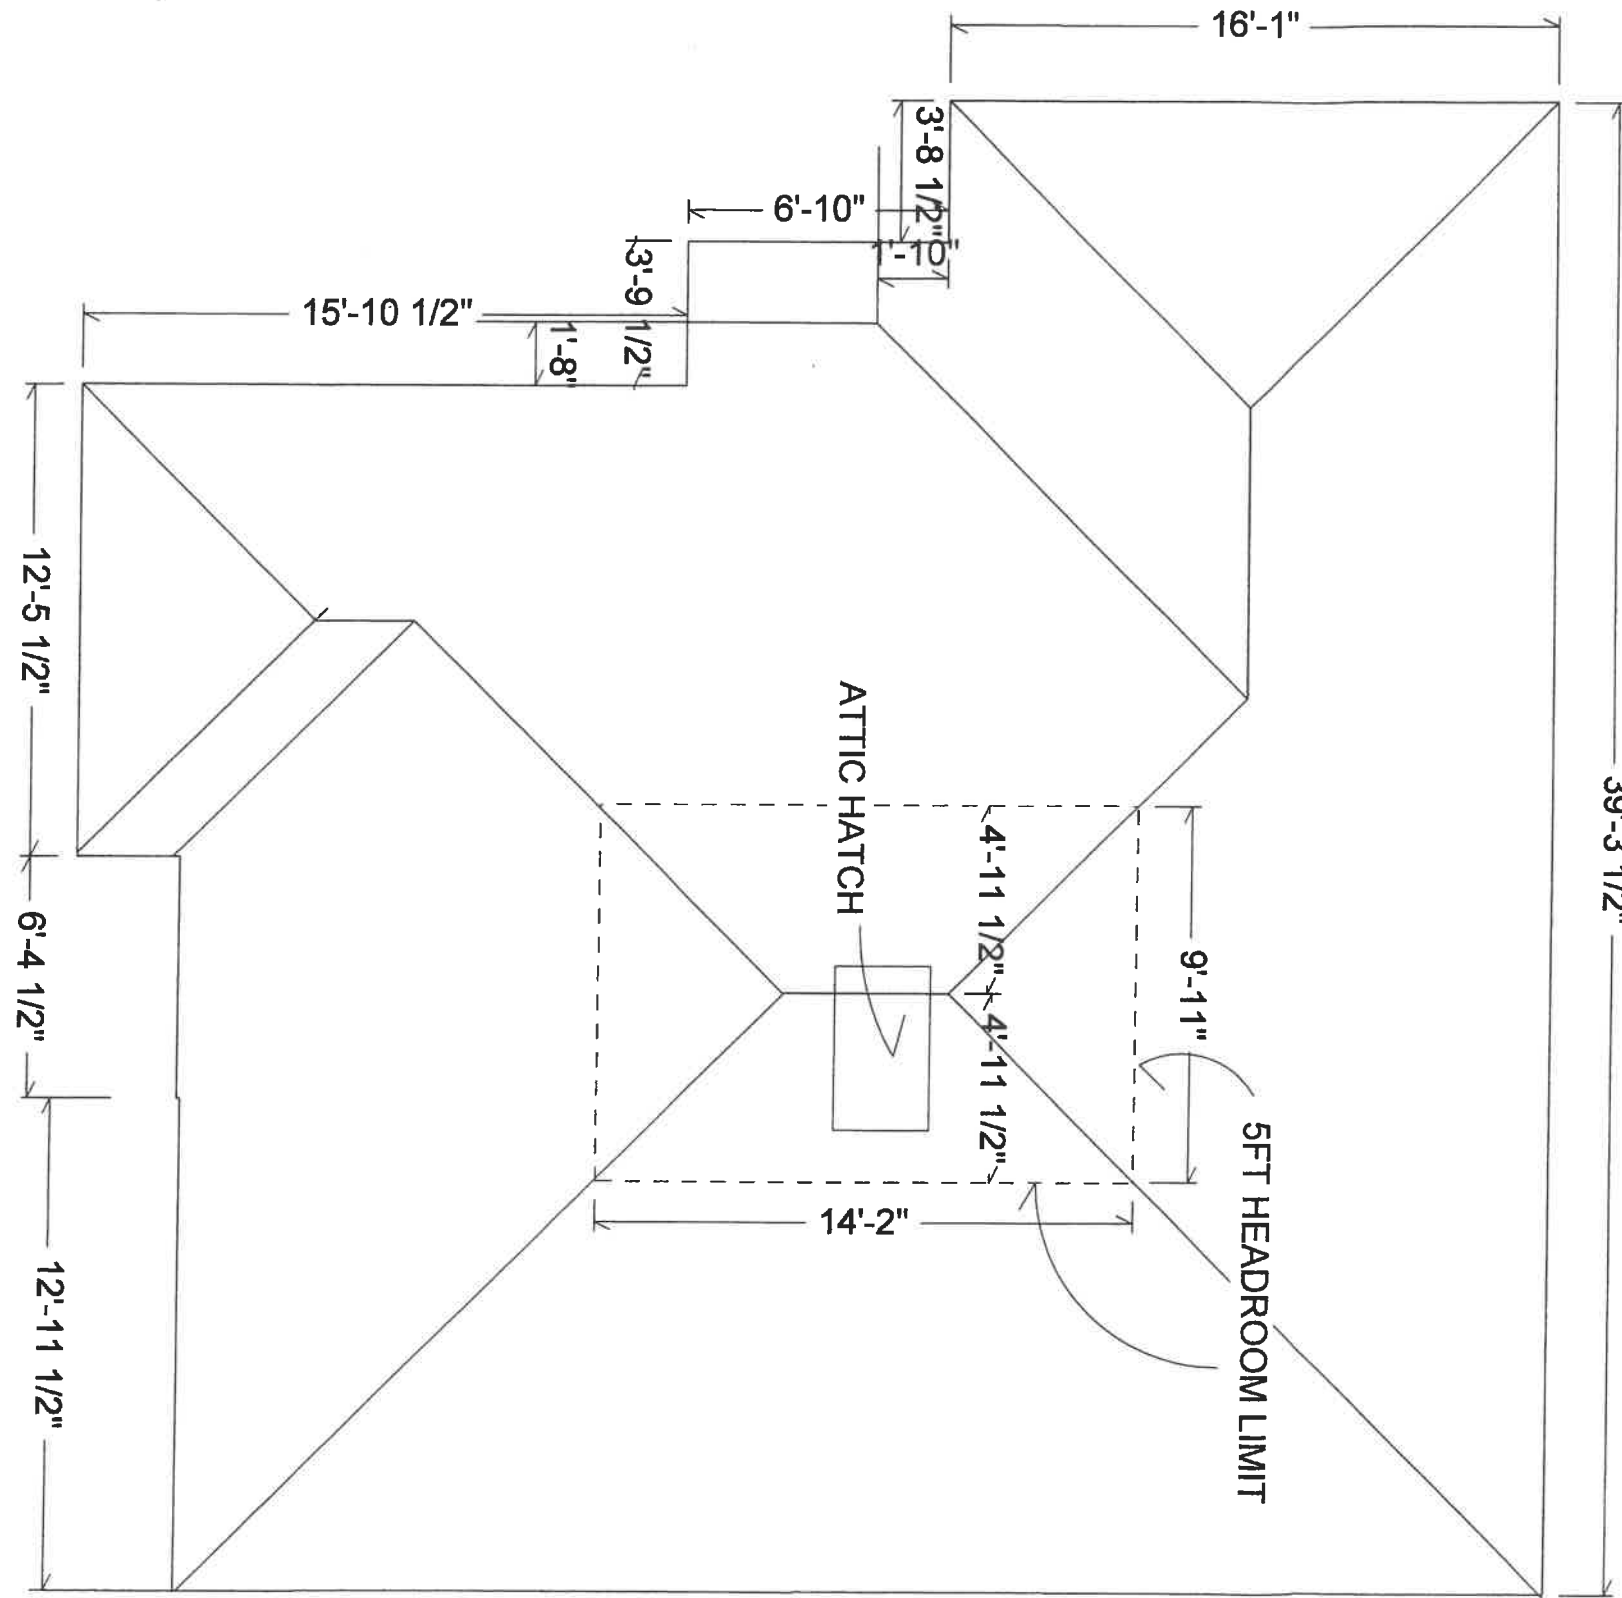

2ND FLOOR AREA 1300SF

5FT HEADROOM AREA =
9.92x14.16 = 140.5 SF

140.5 / 1300 = 10.8% < 60%



NEW RESIDENCE
87 GODEN STREET
BELMONT MA

NORDESIGN & BUILD LLC
ARCHITECTS
21 HOUGH RPOAD BELMONT MA
02478 617-283-5299

HALF STORY
CALCS
3/16"=1'-0"

A-4
6/15/23

STAINED WOOD
CLAPBOARD

POST & WIRE RAILING
42" ABOVE FLOOR

GUTTER &
FRIEZBOARD

CEMENT BOARD
SIDING, TYP.

ASPHALT SHINGLES

STAINED WOOD
CLAPBOARD

8'-0"

95.56
Av. Grd.

89.56
Basement

98.9
First Floor

108.9
2nd Floor

117.2
Eave Line

122.0
Mid Roof

126.75
Ridge

4'-9"
4'-9"

9'-6"

26'-5"

8'-4"

10'-0"

3'-4"
9'-4"




A-5
6/15/23

FRONT (EAST)
ELEVATION
3/16"=1'-0"

NORDESIGN & BUILD LLC
ARCHITECTS
21 HOUGH ROAD BELMONT MA
02478 617-283-5299

NEW RESIDENCE AT
79 GODEN STREET
BELMONT MA

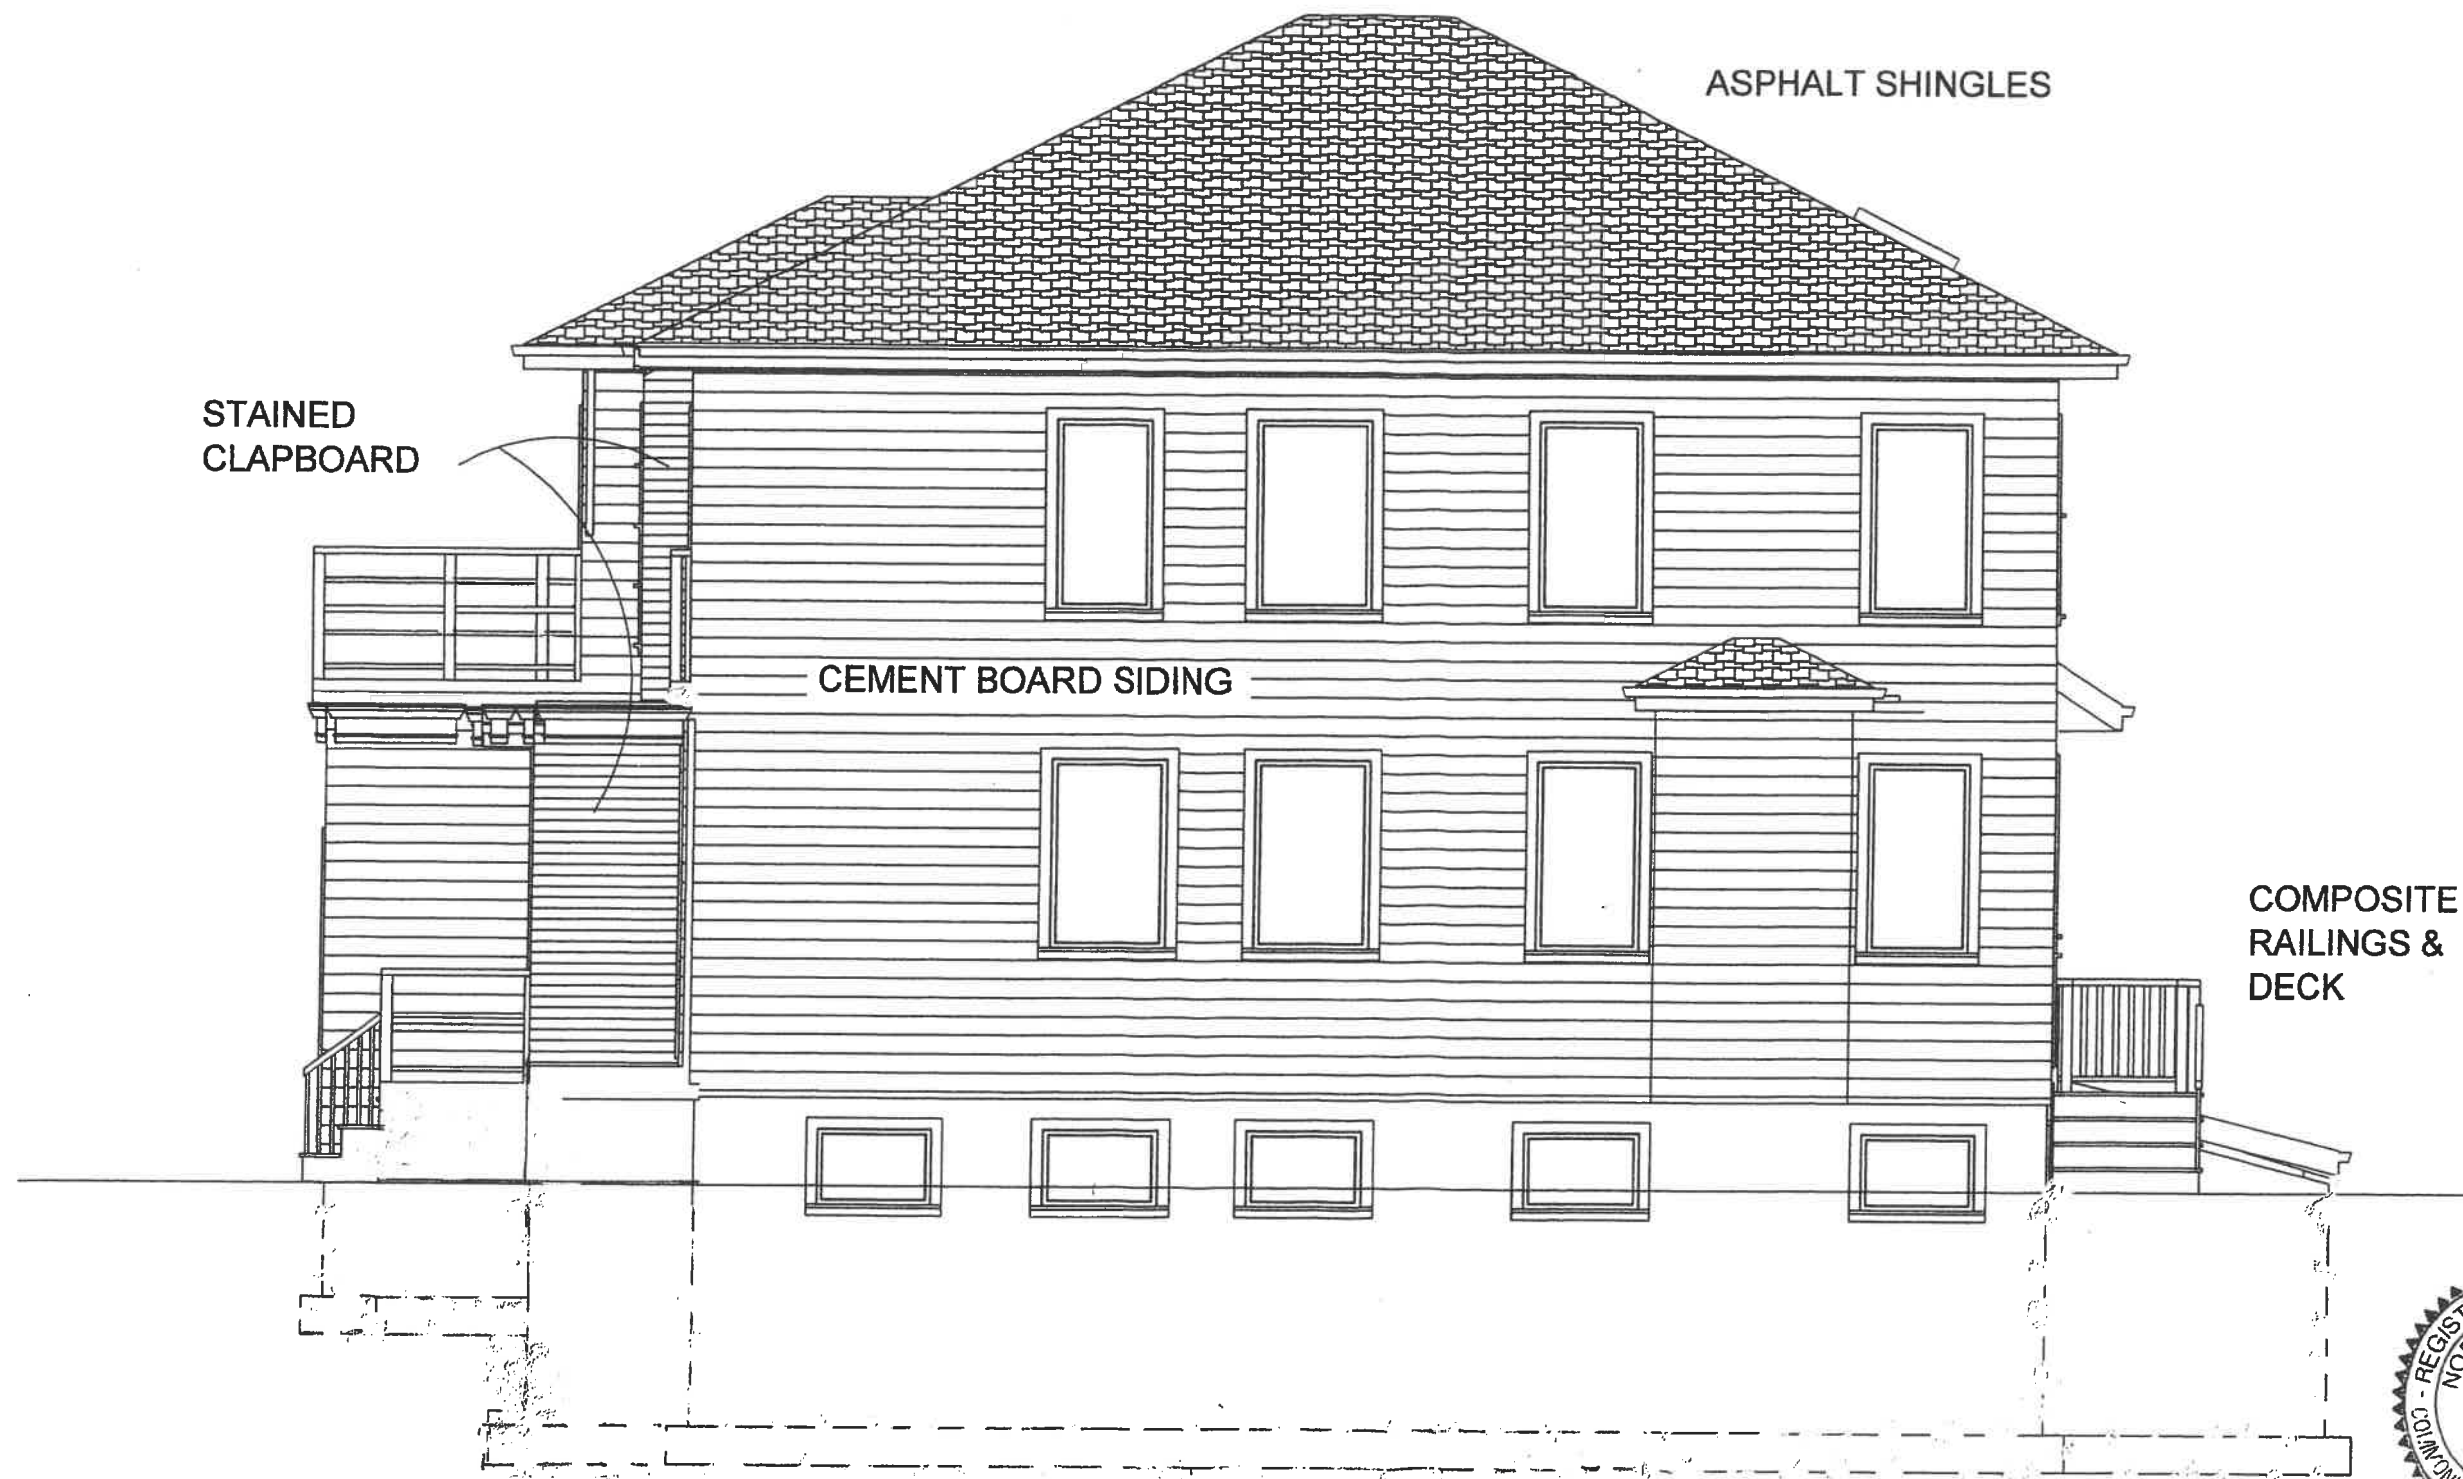


ASPHALT SHINGLES

STAINED
CLAPBOARD

CEMENT BOARD SIDING

COMPOSITE
RAILINGS &
DECK

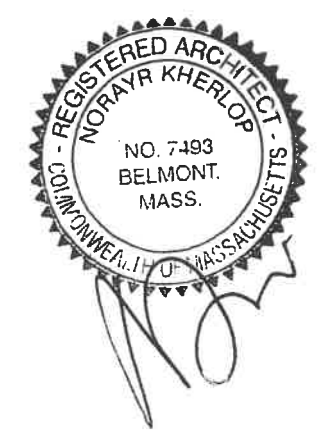


A-6
6/15/23

NORTH ELEVATION
3/16"=1'-0"

NORDESIGN & BUILD LLC
ARCHITECTS
21 HOUGH ROAD BELMONT MA
02478 617-283-5299

NEW RESIDENCE AT
87 GODEN STREET
BELMONT MA

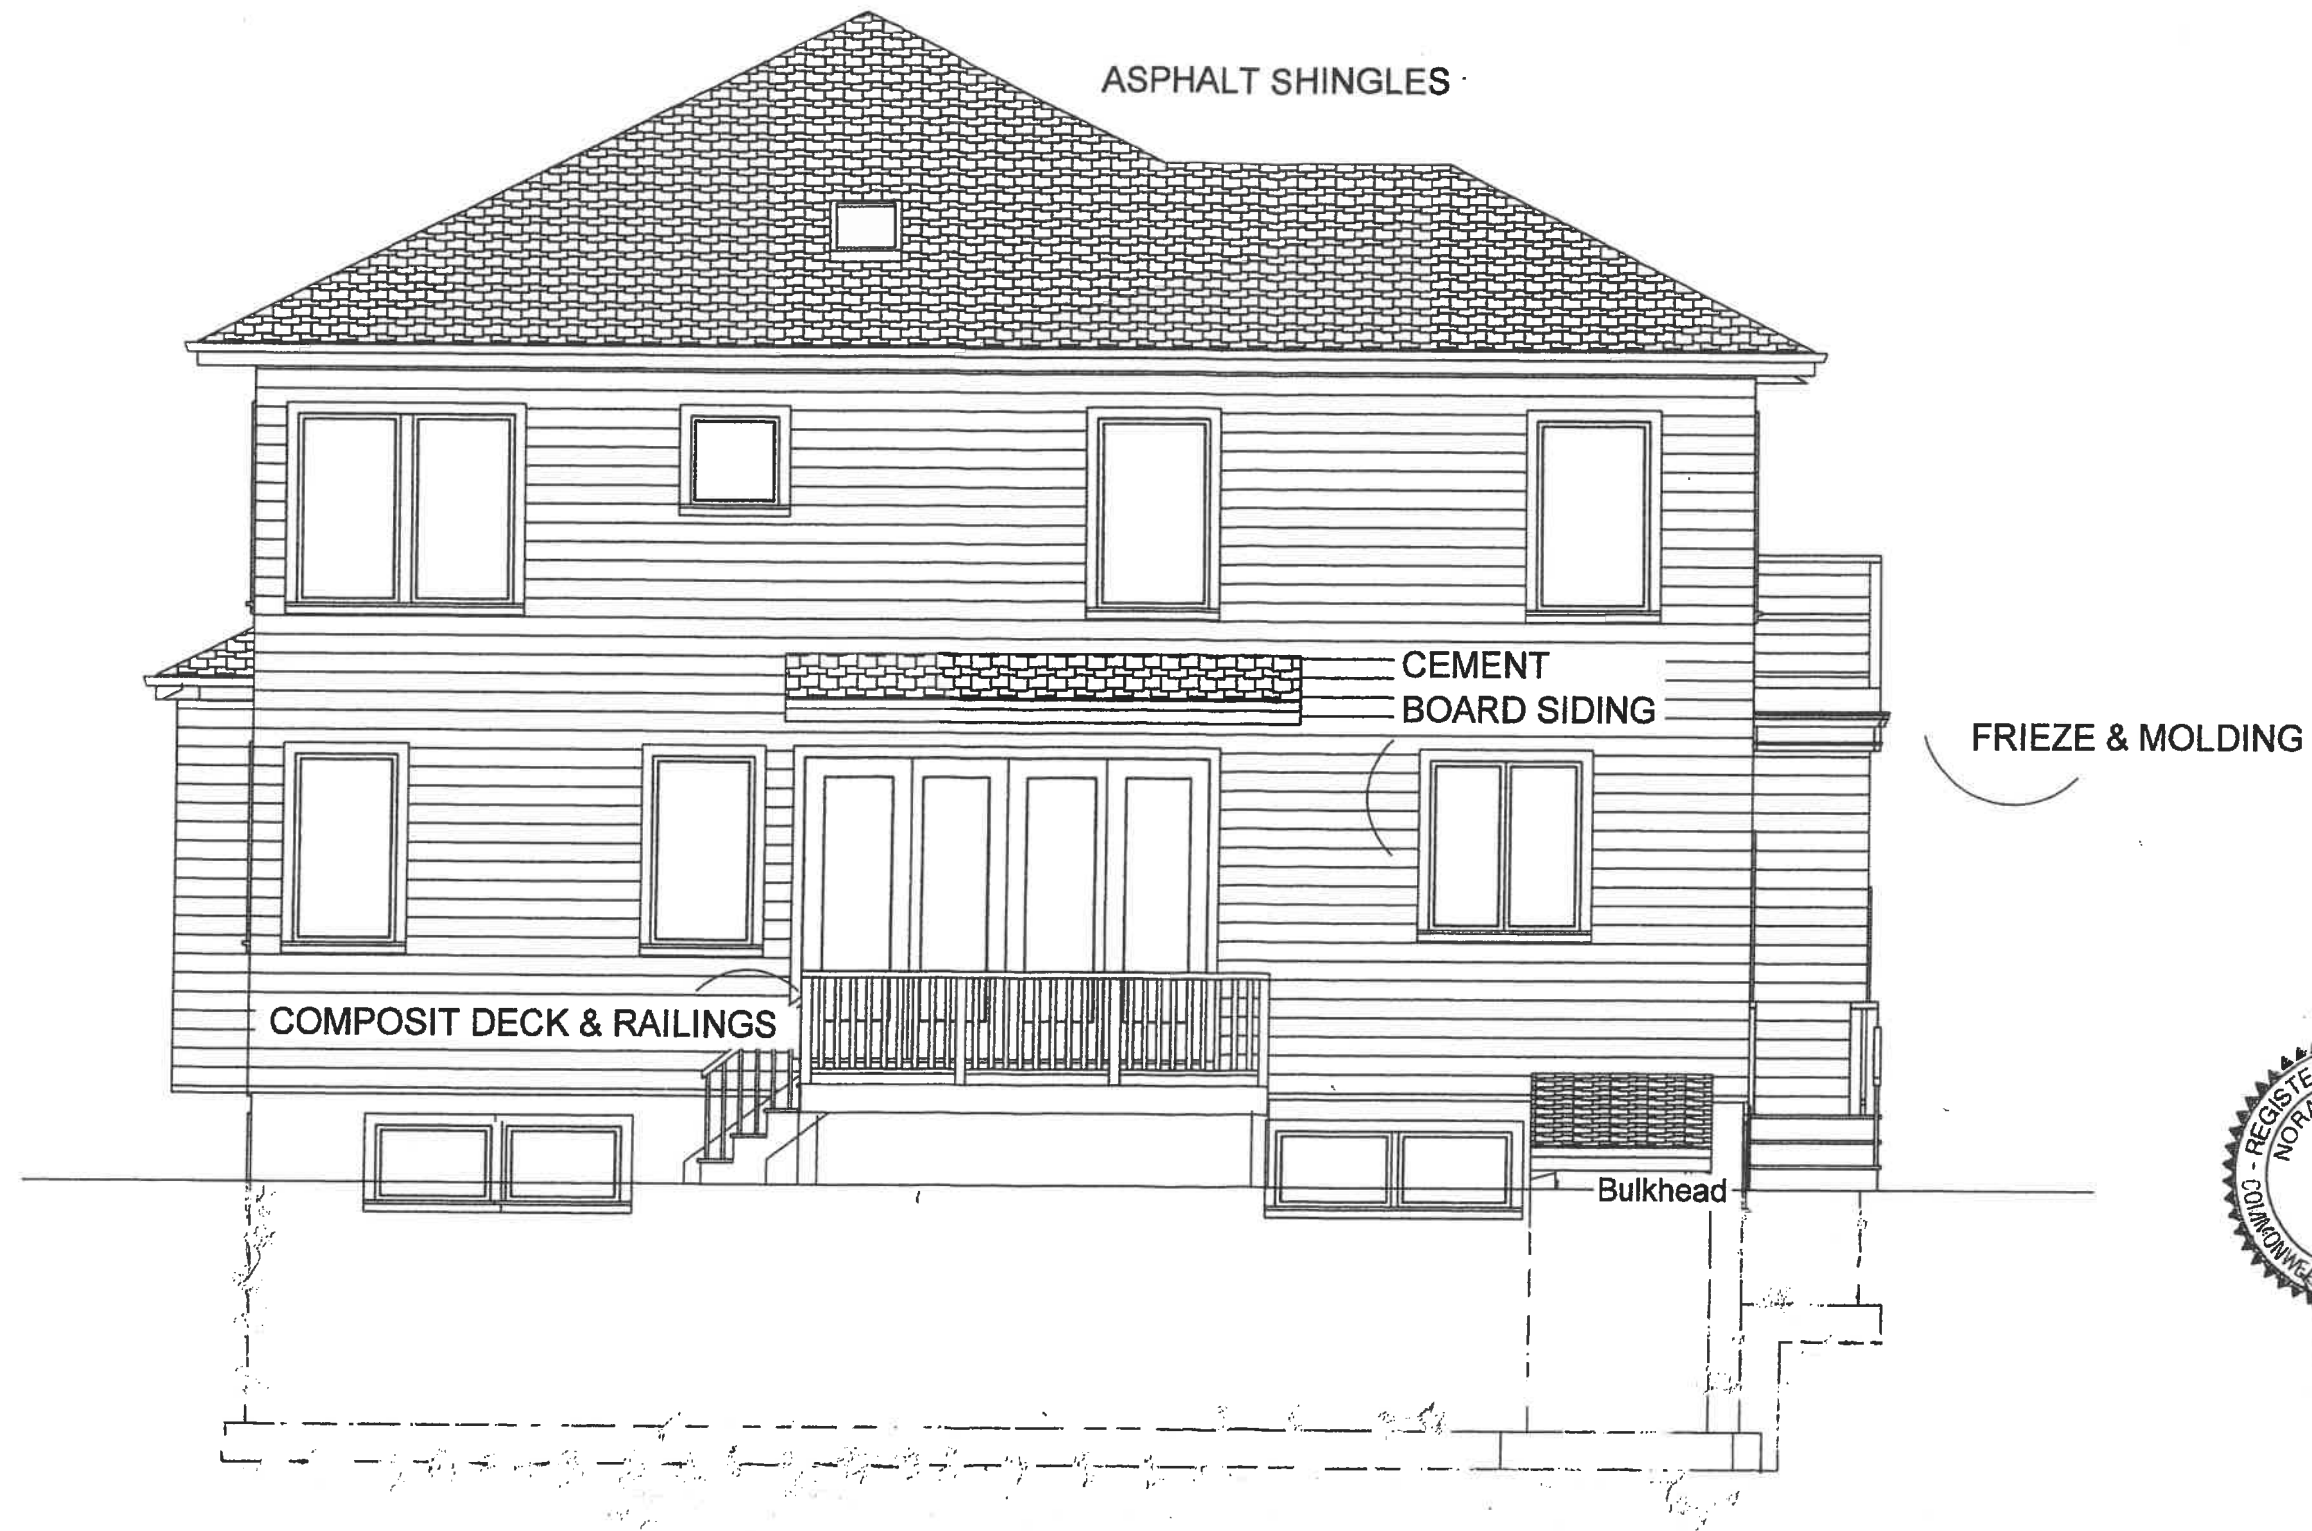


A-7
6/15/23

WEST (REAR)
ELEVATION
3/16"=1'-0"

NORDESIGN & BUILD LLC
ARCHITECTS
21 HOUGH ROAD BELMONT MA
02478 617-283-5299

NEW RESIDENCE AT
87 GODEN STREET
BELMONT MA


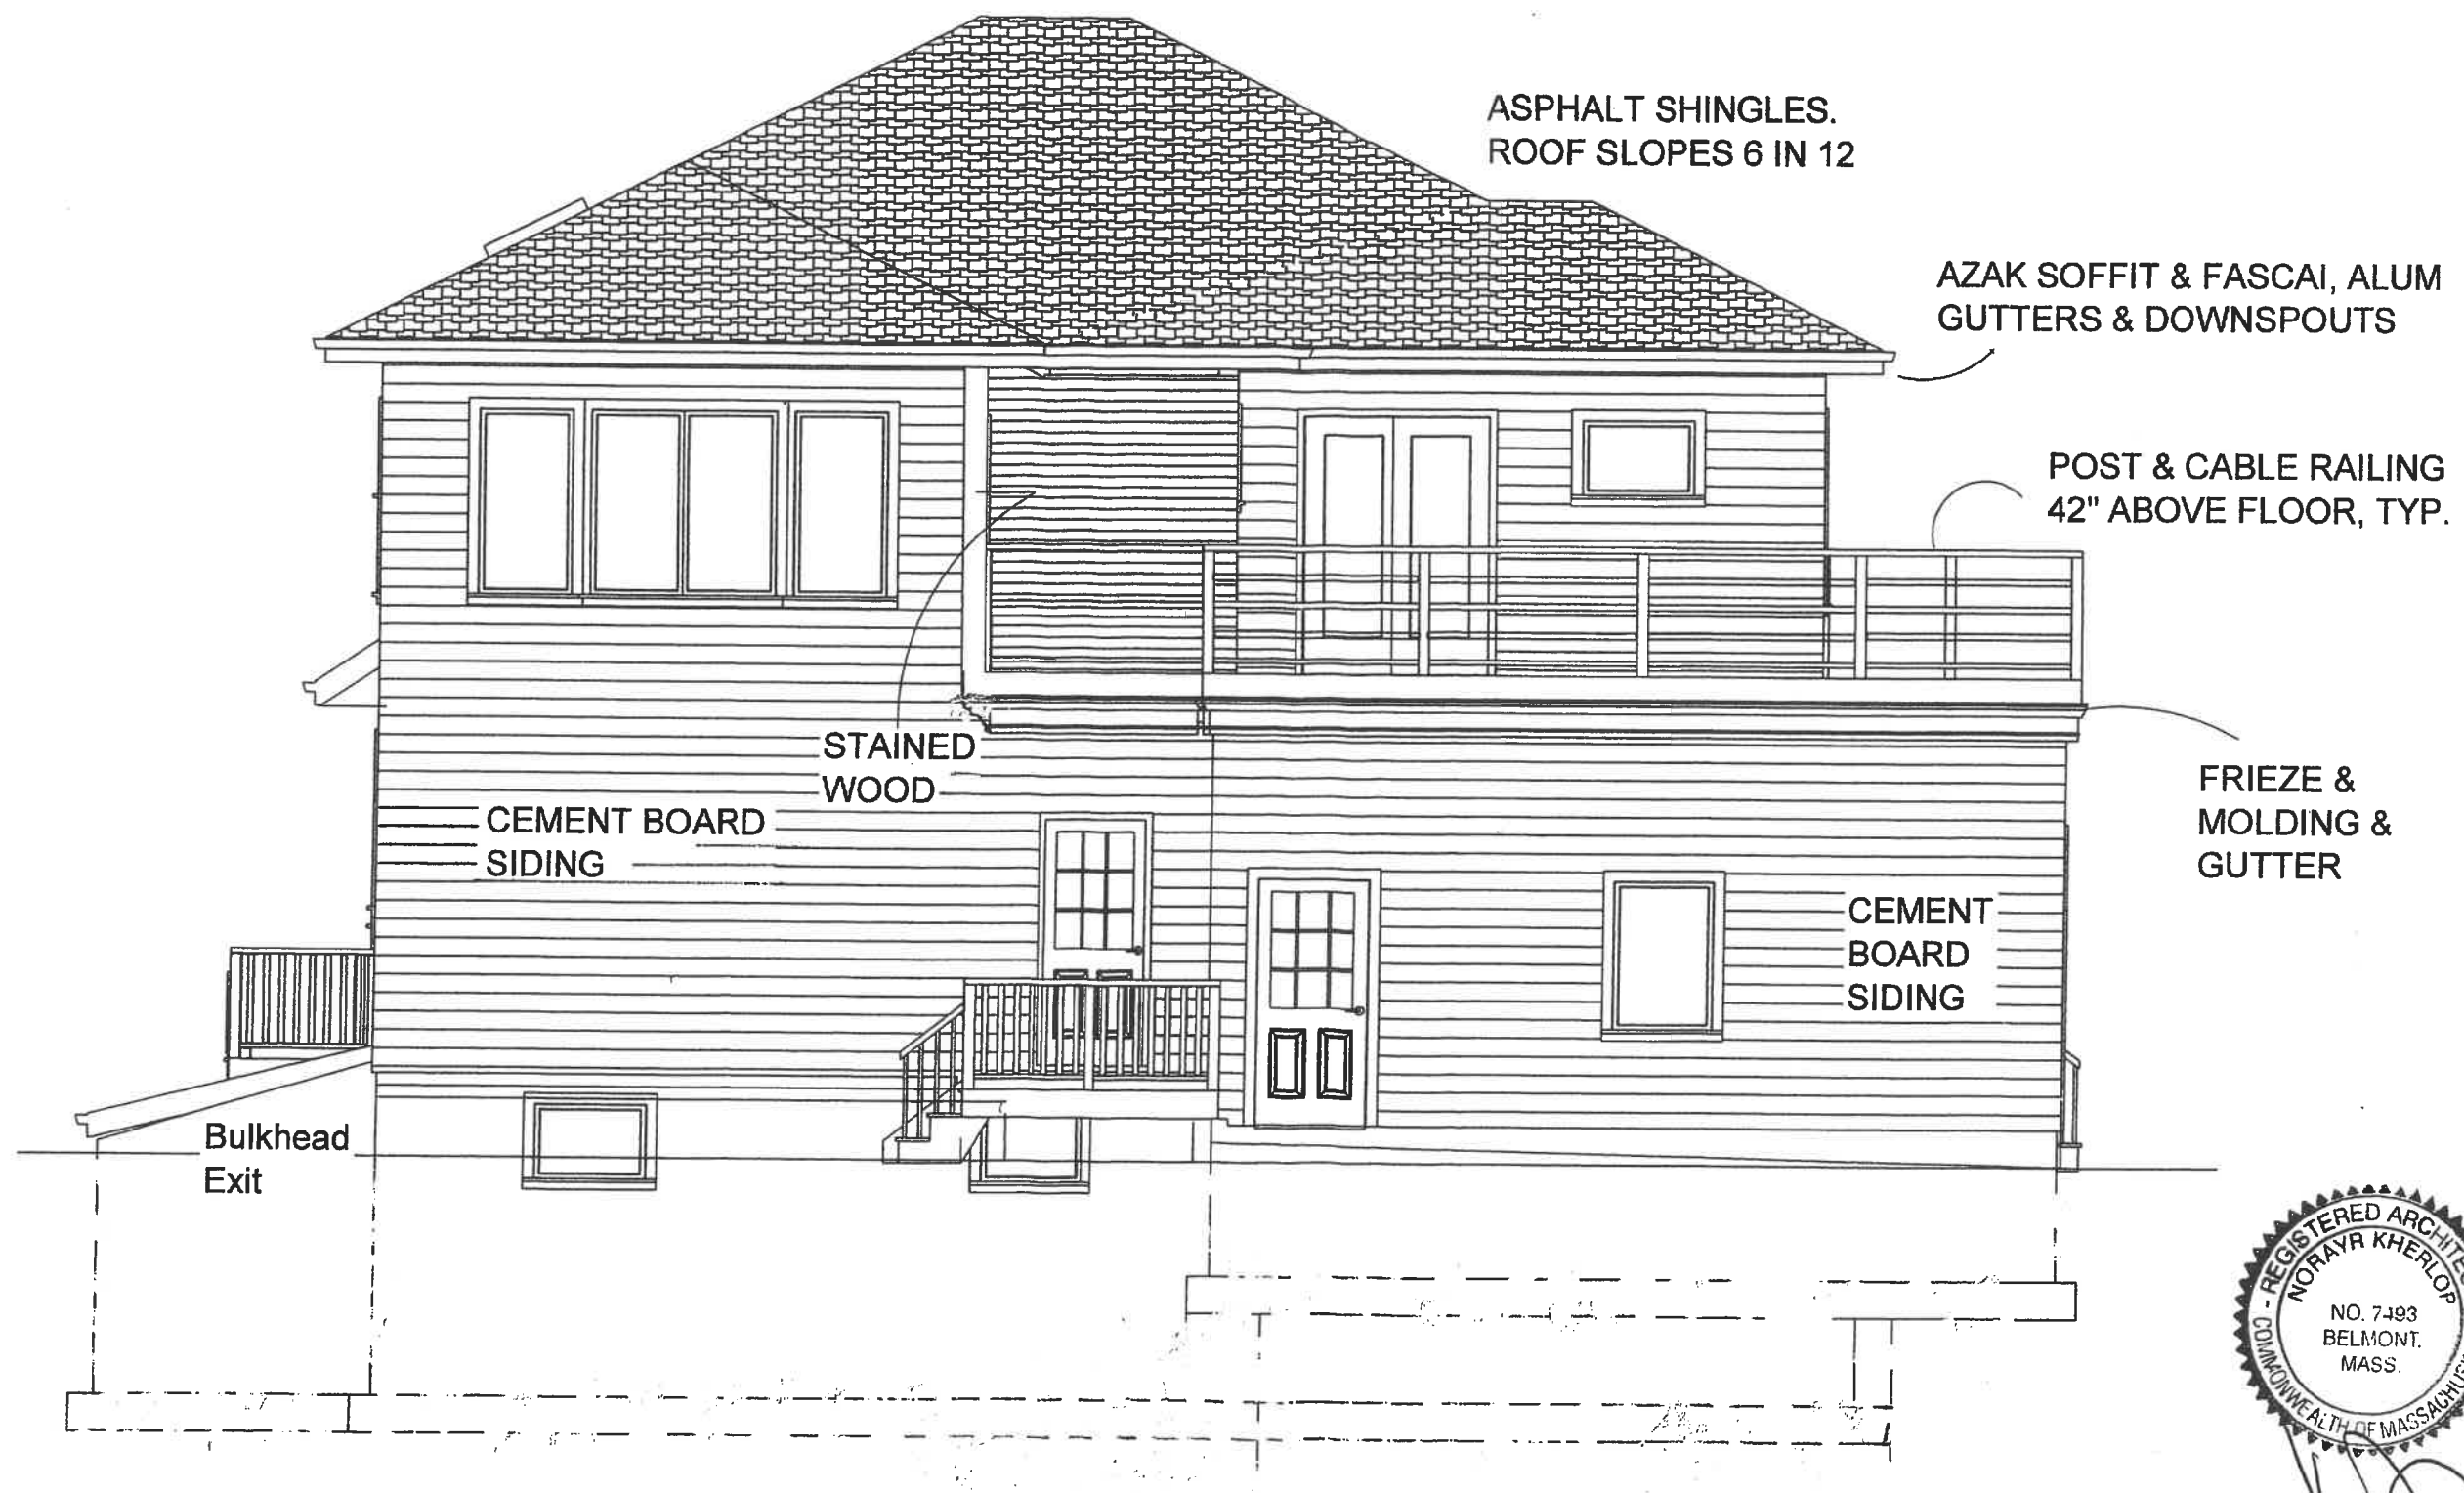


A-8
6/15/23

SOUTH ELEVATION
3/16"=1'-0"

NORDESIGN & BUILD LLC
ARCHITECTS
21 HOUGH ROAD BELMONT MA
02478 617-283-5299

NEW RESIDENCE AT
87 GODEN STREET
BELMONT MA

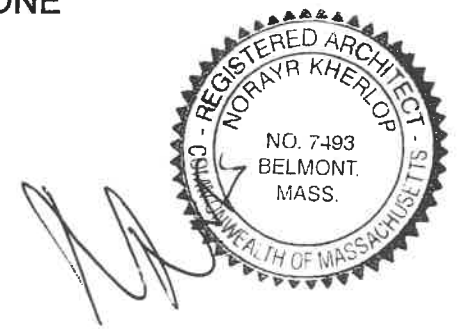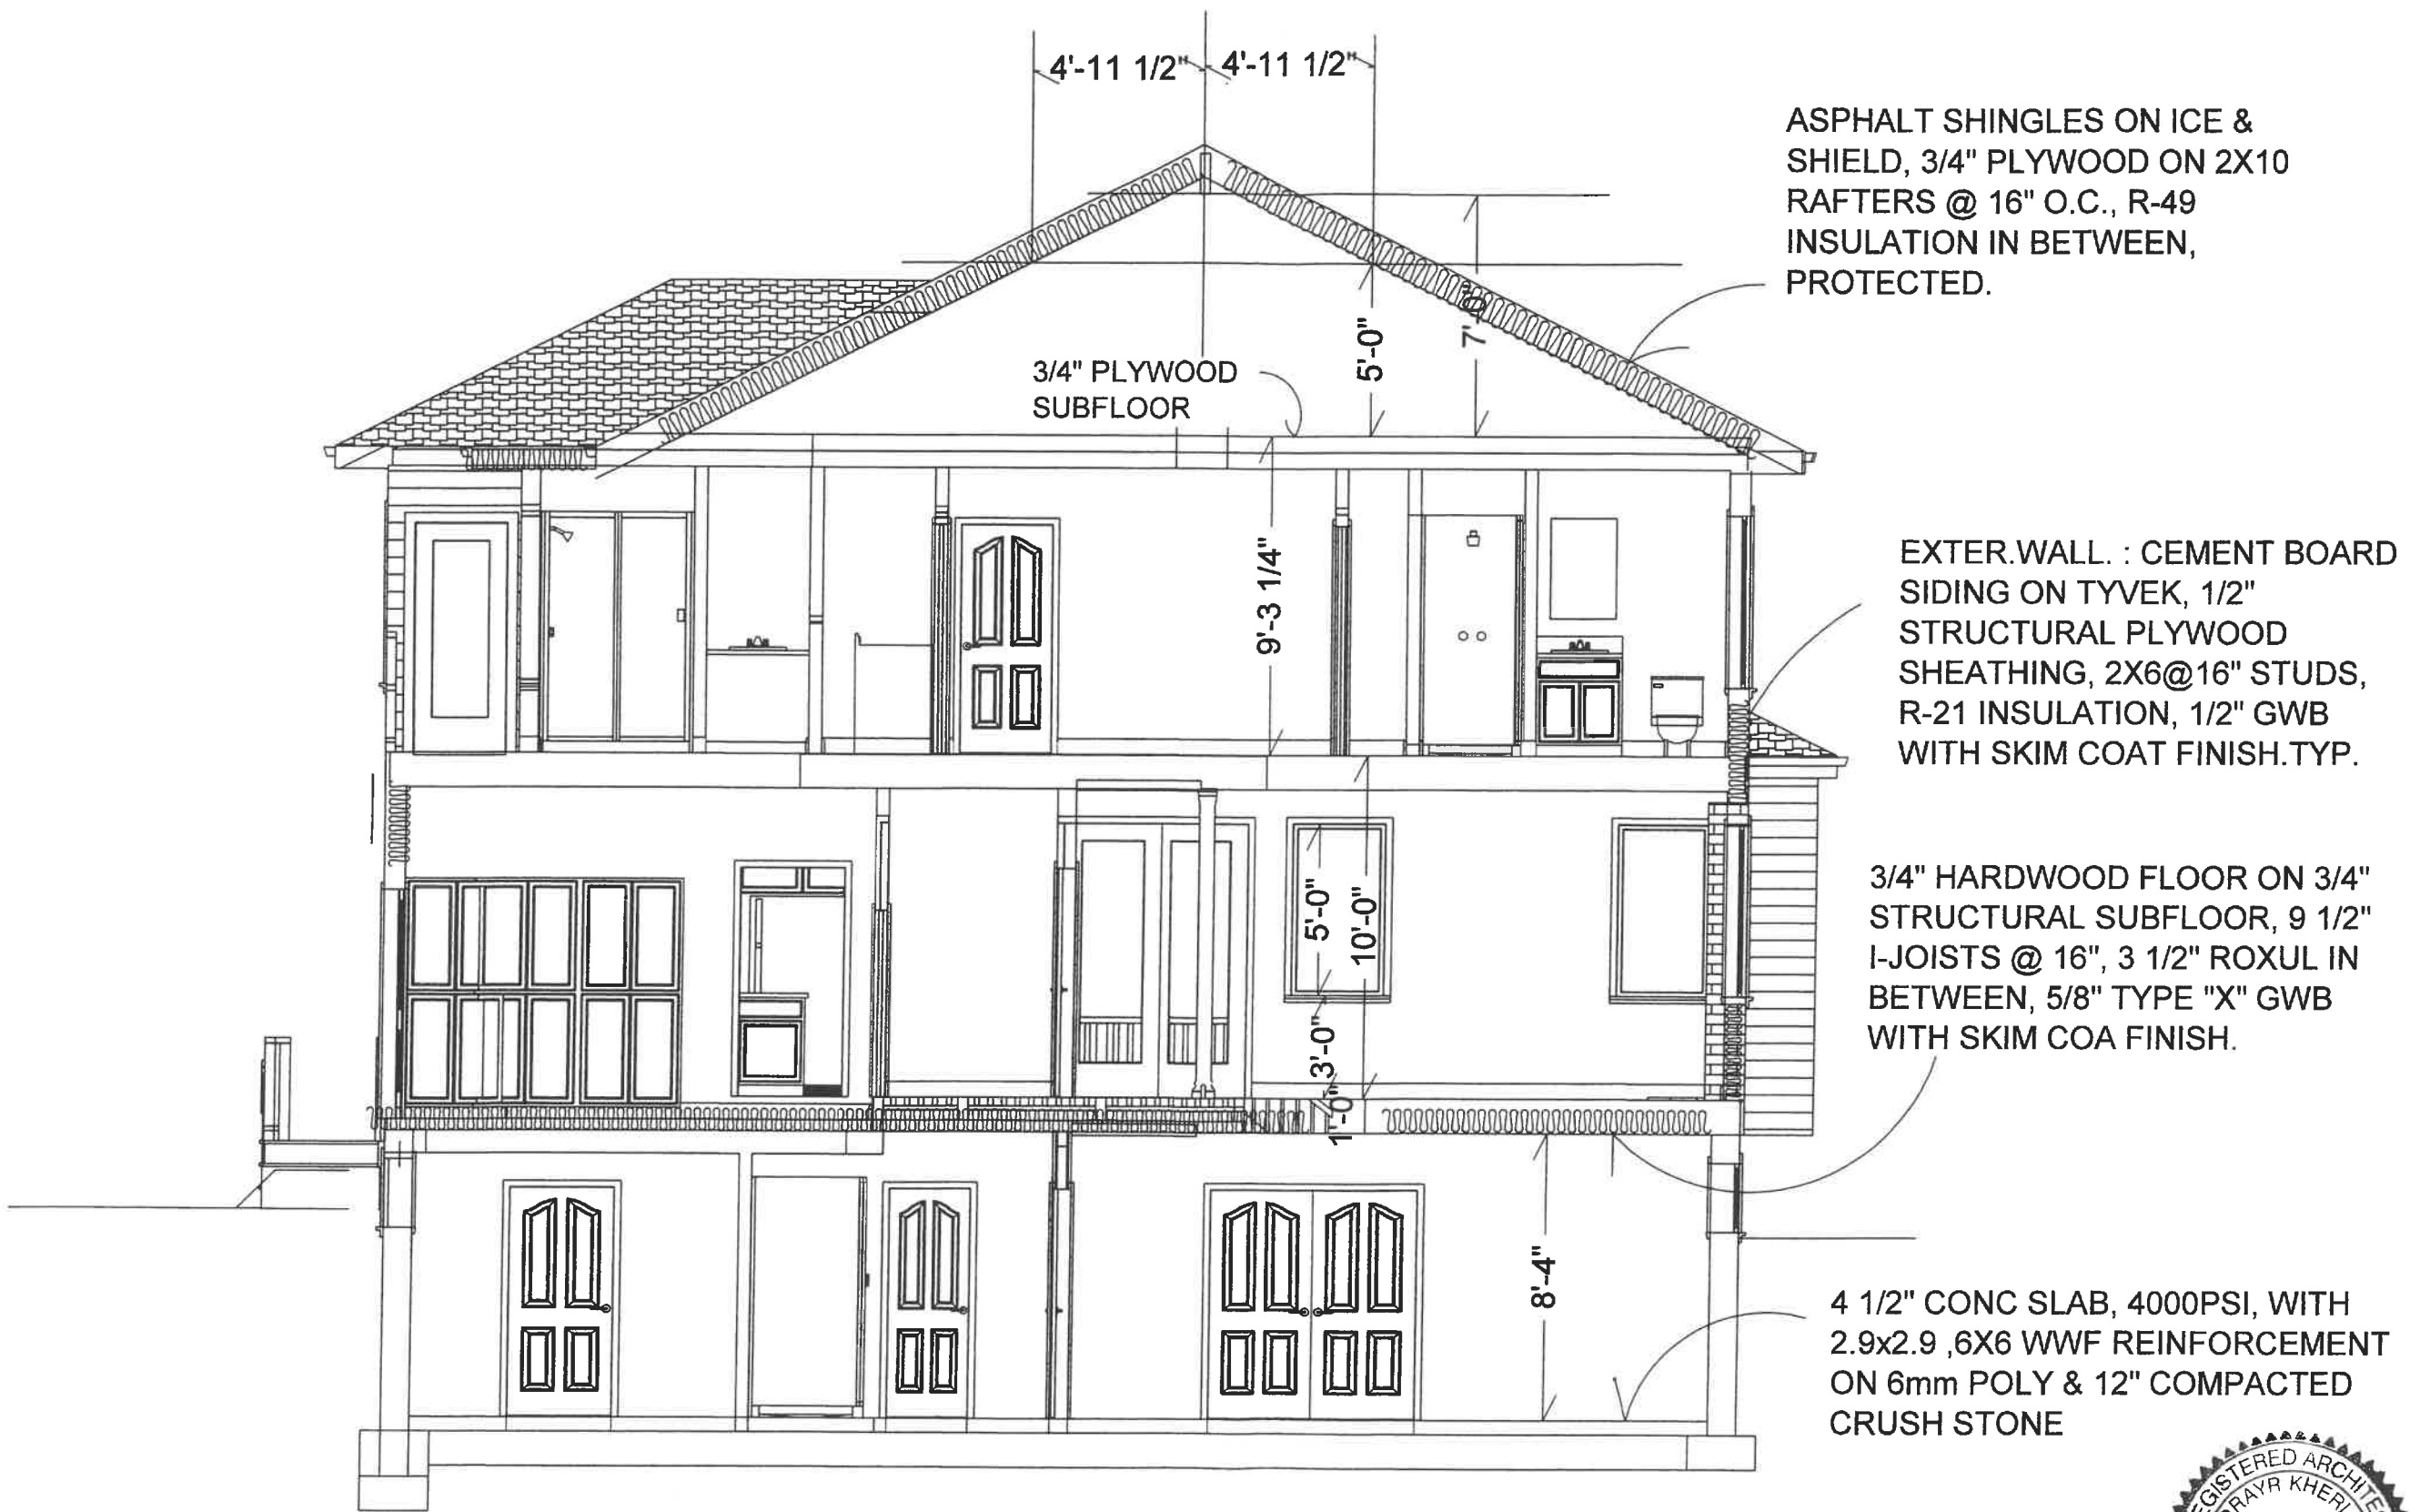

A-9
6/15/23

SECTION A-A
3/16"=1'-0"

NORDESIGN & BUILD LLC
ARCHITECTS
21 HOUGH ROAD BELMONT MA
02478 617-283-5299

NEW RESIDENCE AT
87 GODEN STREET
BELMONT MA