


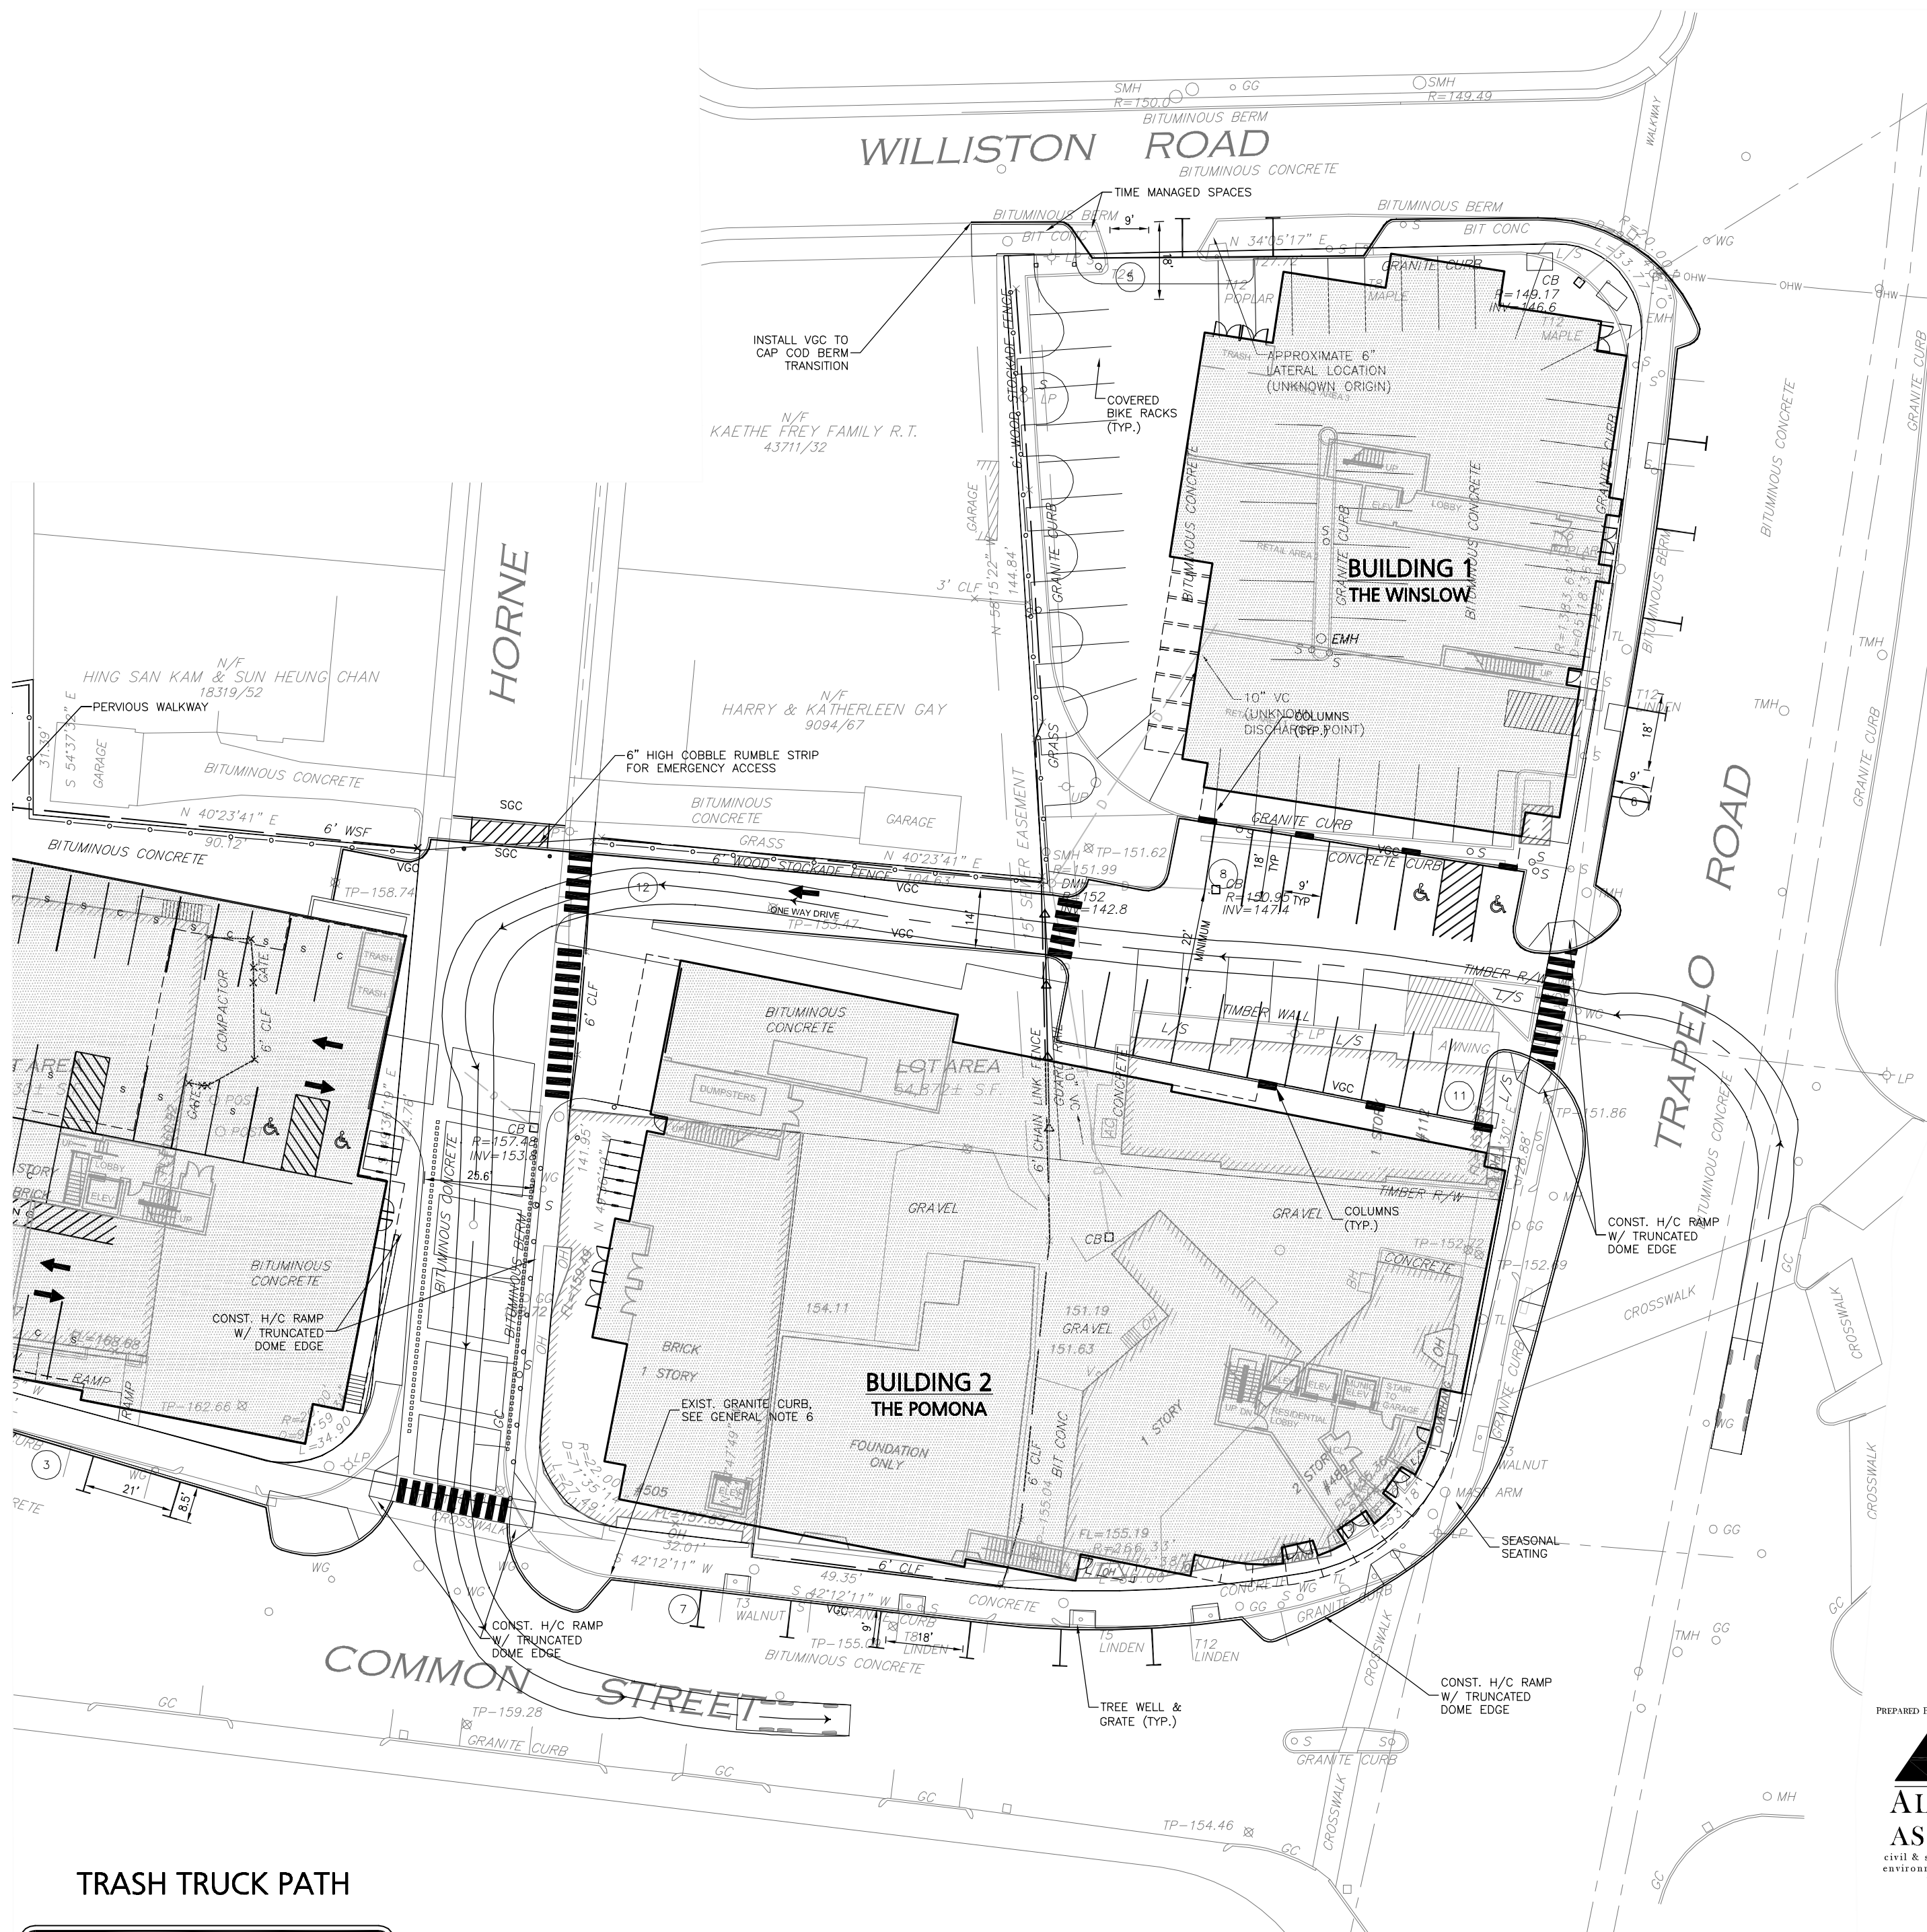

- LEGEND
- BIT CONC
 - BH
 - CB
 - CLF
 - DMH
 - EMH
 - GC
 - GG
 - GM
 - GR
 - GW
 - HYD
 - INV
 - LP
 - L/S
 - M
 - MB
 - MH
 - MW
 - OH
 - R

CUSHING VILLAGE

CUSHING SQUARE

BELMONT, MA

TRASH TRUCK PATH

ISSUED FOR REVIEW
NOT FOR CONSTRUCTION

PREPARED BY: MAM DATE: 12-10-12

PREPARED BY:
ALLEN & MAJOR ASSOCIATES, INC.
civil & structural engineering • land surveying
environmental consulting • landscape architecture
www.allenmajor.com
250 COMMERCIAL STREET
SUITE 1001
MANCHESTER, NH 03101
TEL: (603) 627-5500
FAX: (603) 627-5501
WOBURN, MA • LAKEVILLE, MA • MANCHESTER, NH

PROJECT NO. 1837-01A

Copyright © 2011 Allen & Major Associates, Inc.
All Rights Reserved

R:\PROJECTS\1837-01\CIVIL\DRAWINGS\CURRENT\C-1837-01-LAYOUT TRUCK PATH.DWG