


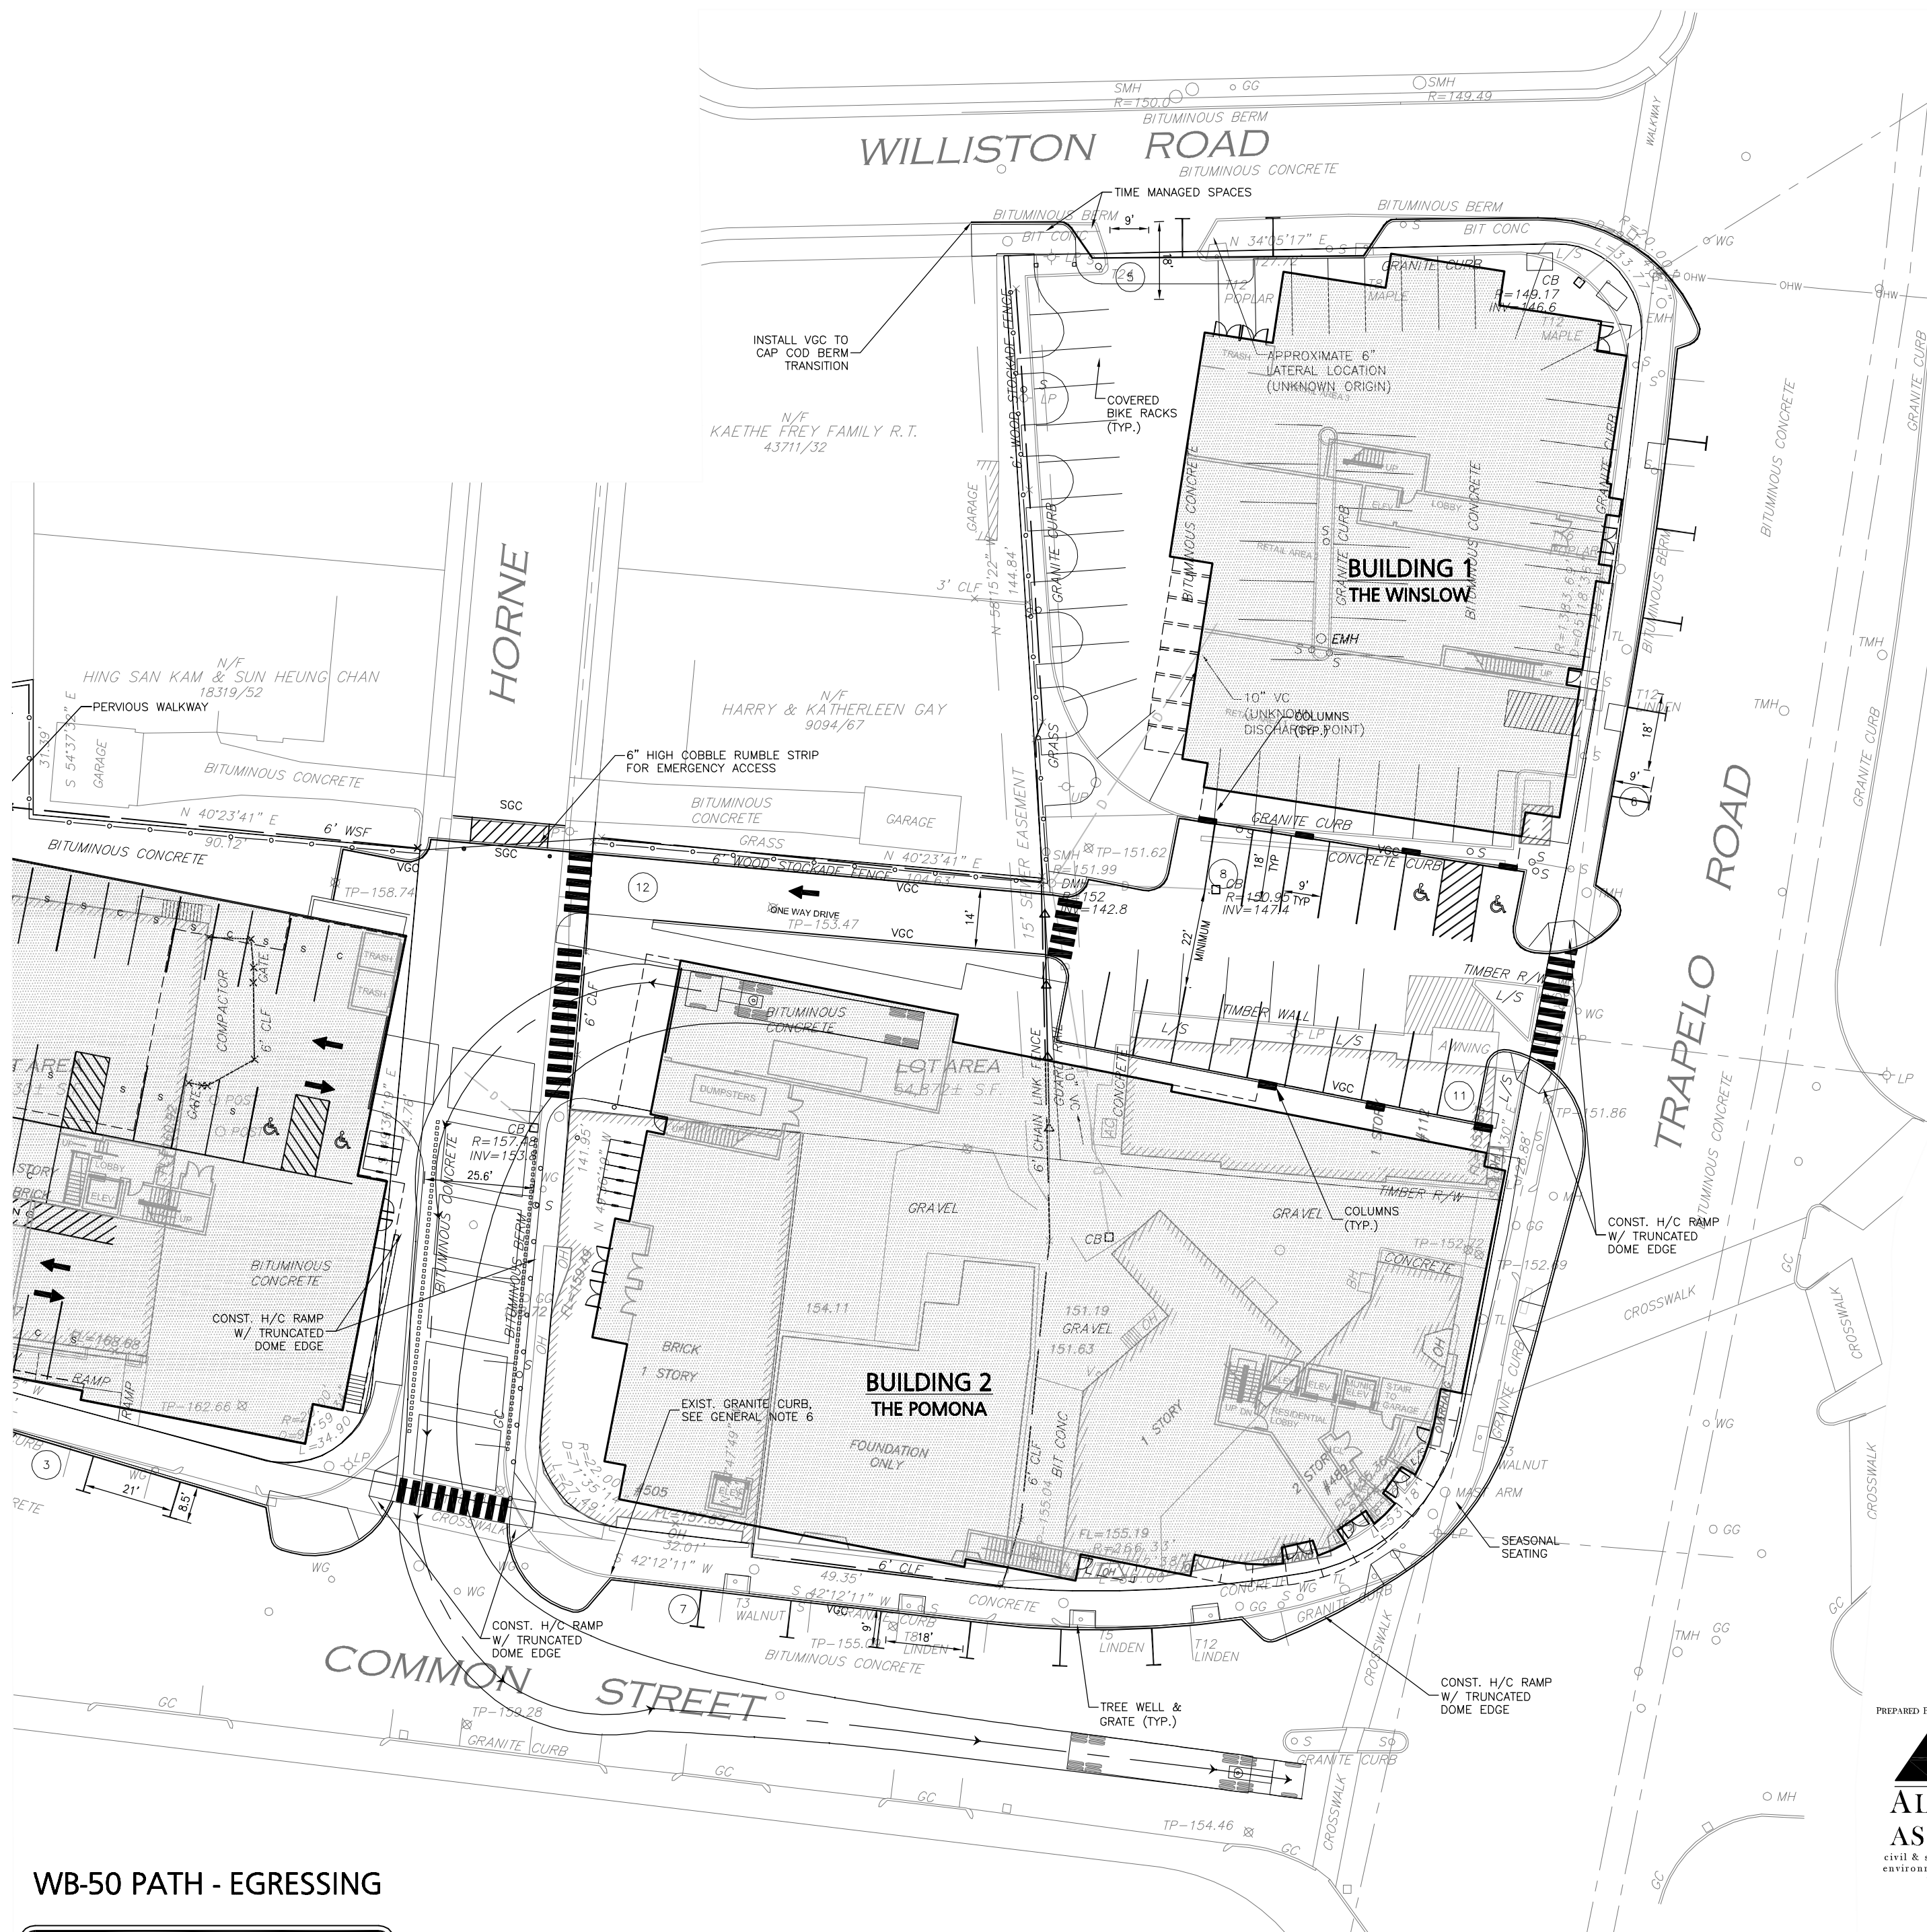

# CUSHING VILLAGE

## CUSHING SQUARE

### BELMONT, MA

PREPARED BY:

**ALLEN & MAJOR ASSOCIATES, INC.**

civil & structural engineering • land surveying  
environmental consulting • landscape architecture  
www.allenmajor.com  
250 COMMERCIAL STREET  
SUITE 1001  
MANCHESTER, NH 03101  
TEL: (603) 627-5500  
FAX: (603) 627-5501  
WOBBURN, MA • LAKEVILLE, MA • MANCHESTER, NH

PROJECT NO. 1837-01A

WB-50 PATH - EGRESSING

ISSUED FOR REVIEW  
NOT FOR CONSTRUCTION  
PREPARED BY: MAM DATE: 12-10-12

Copyright © 2011 Allen & Major Associates, Inc.  
All Rights Reserved

R:\PROJECTS\1837-01\CIVIL\DRAWINGS\CURRENT\C-1837-01-LAYOUT TRUCK PATH.DWG