



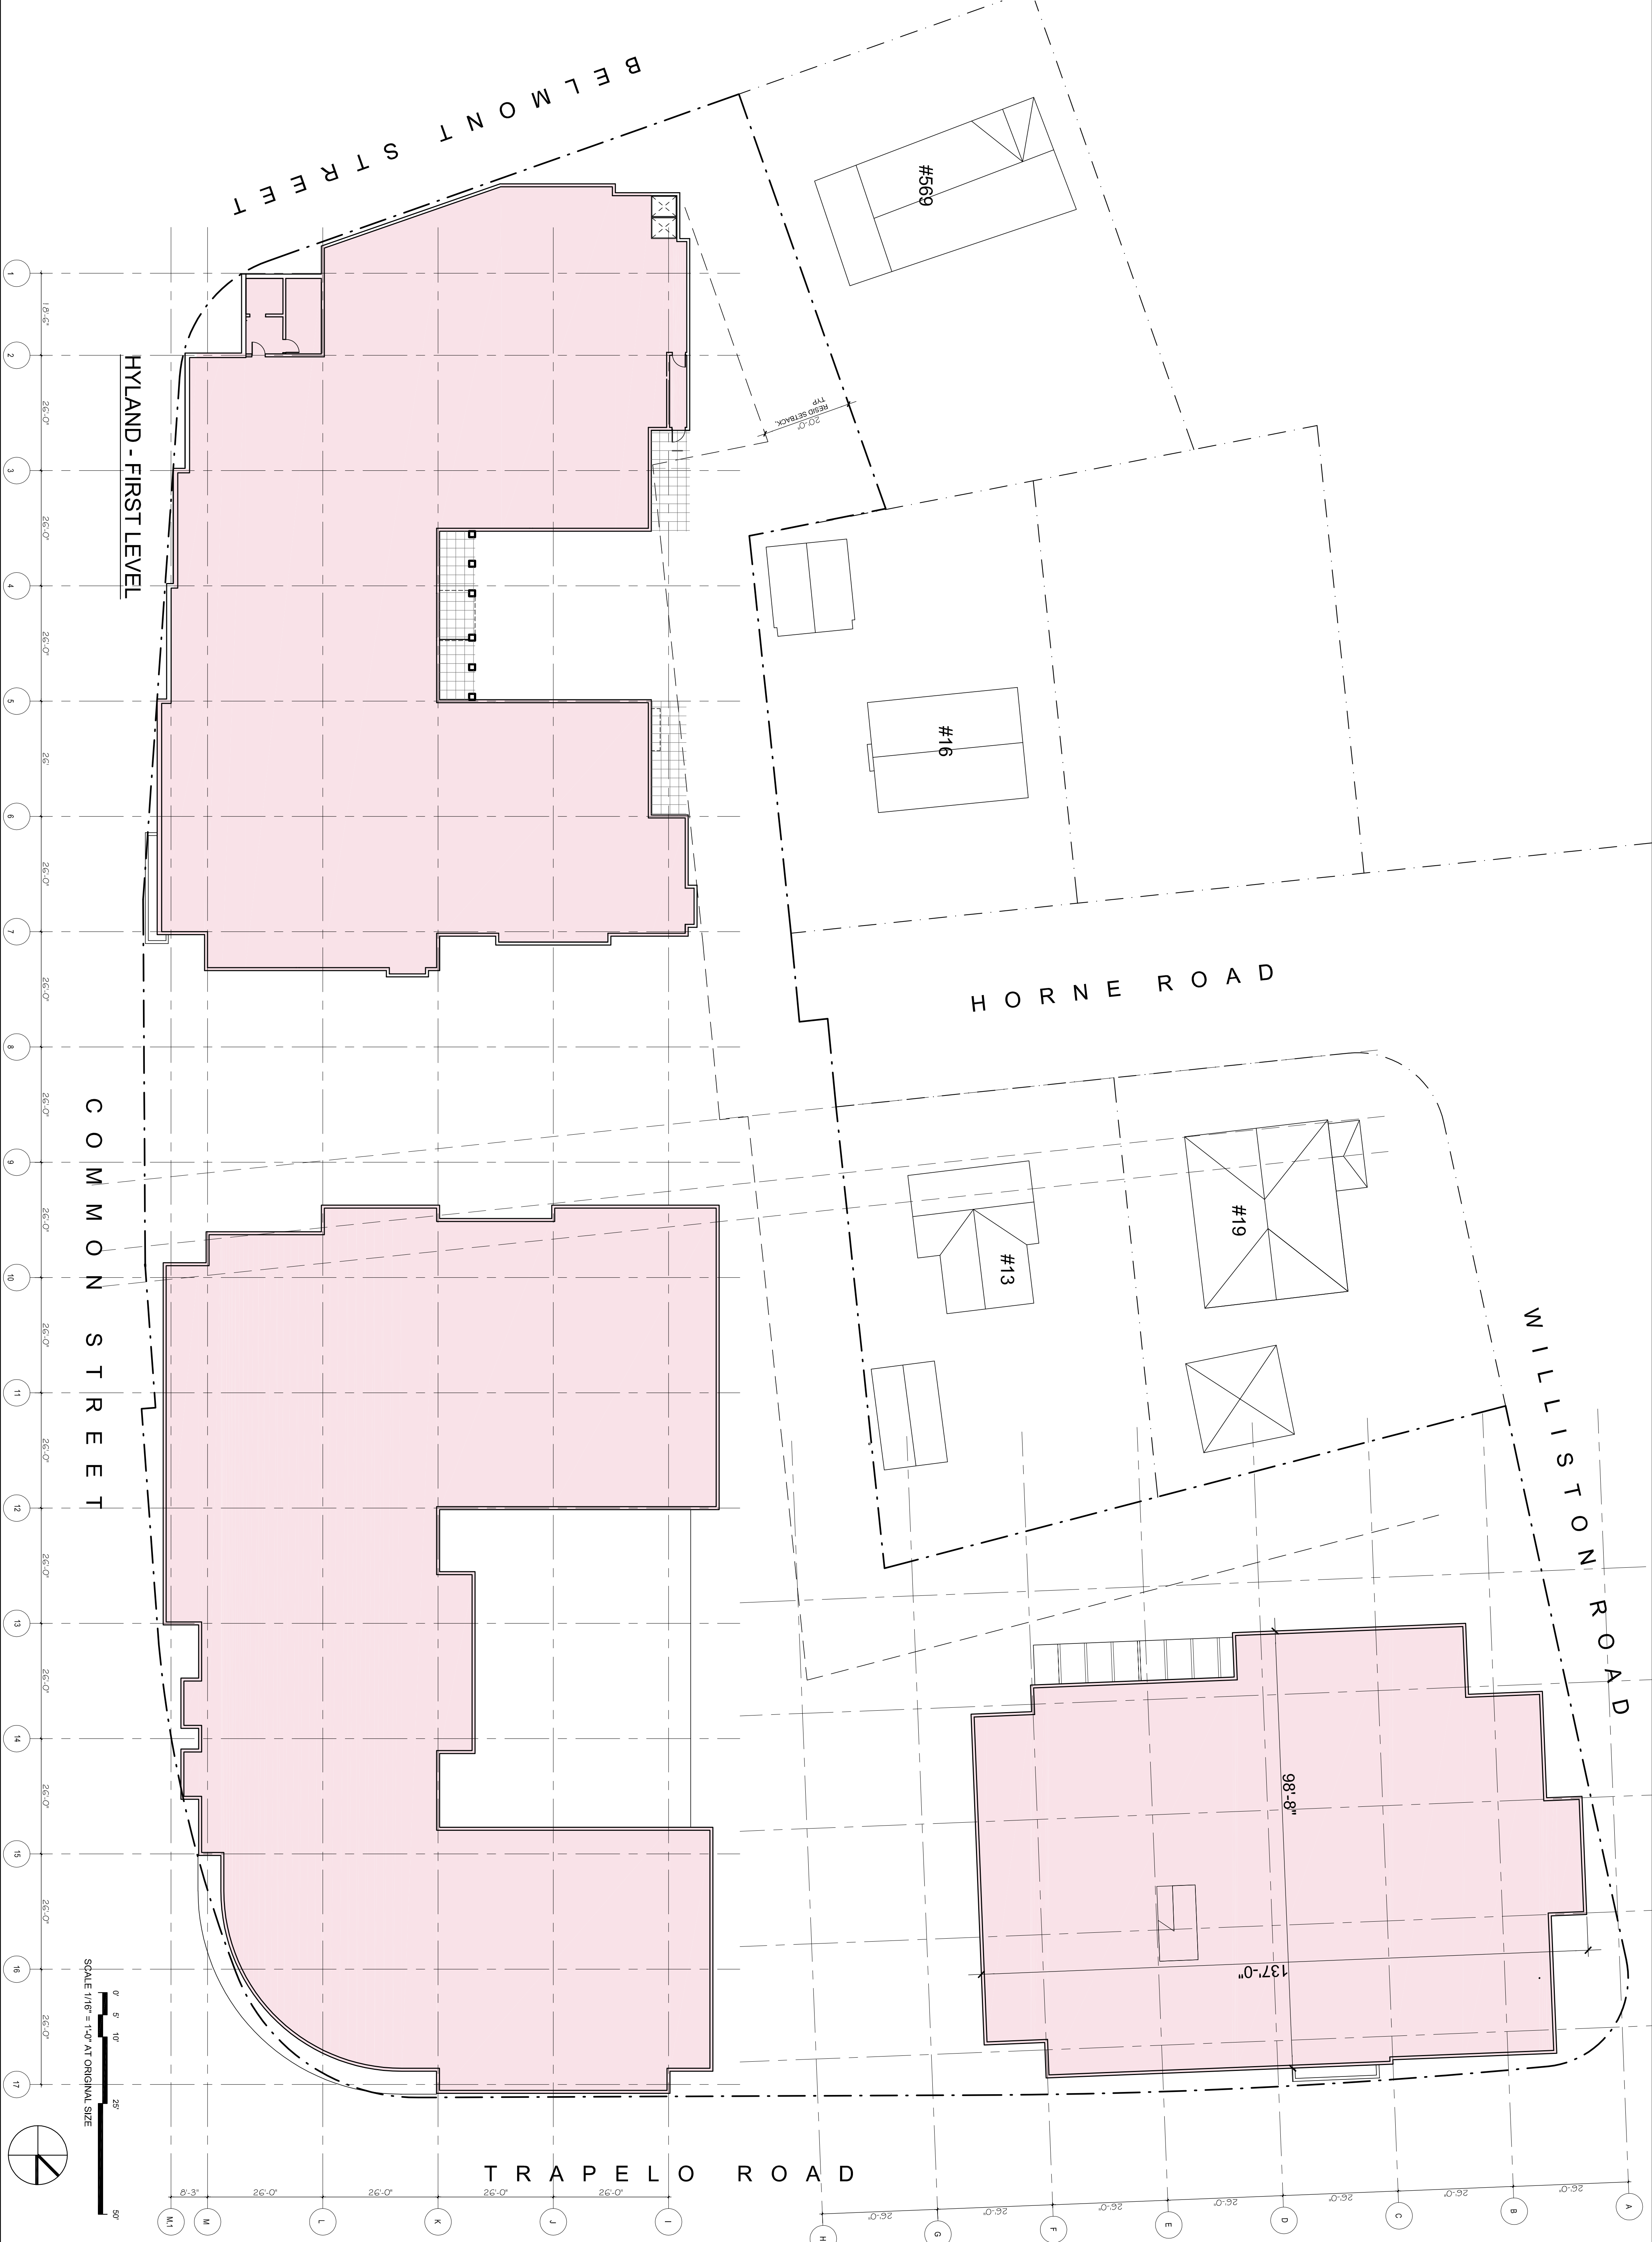

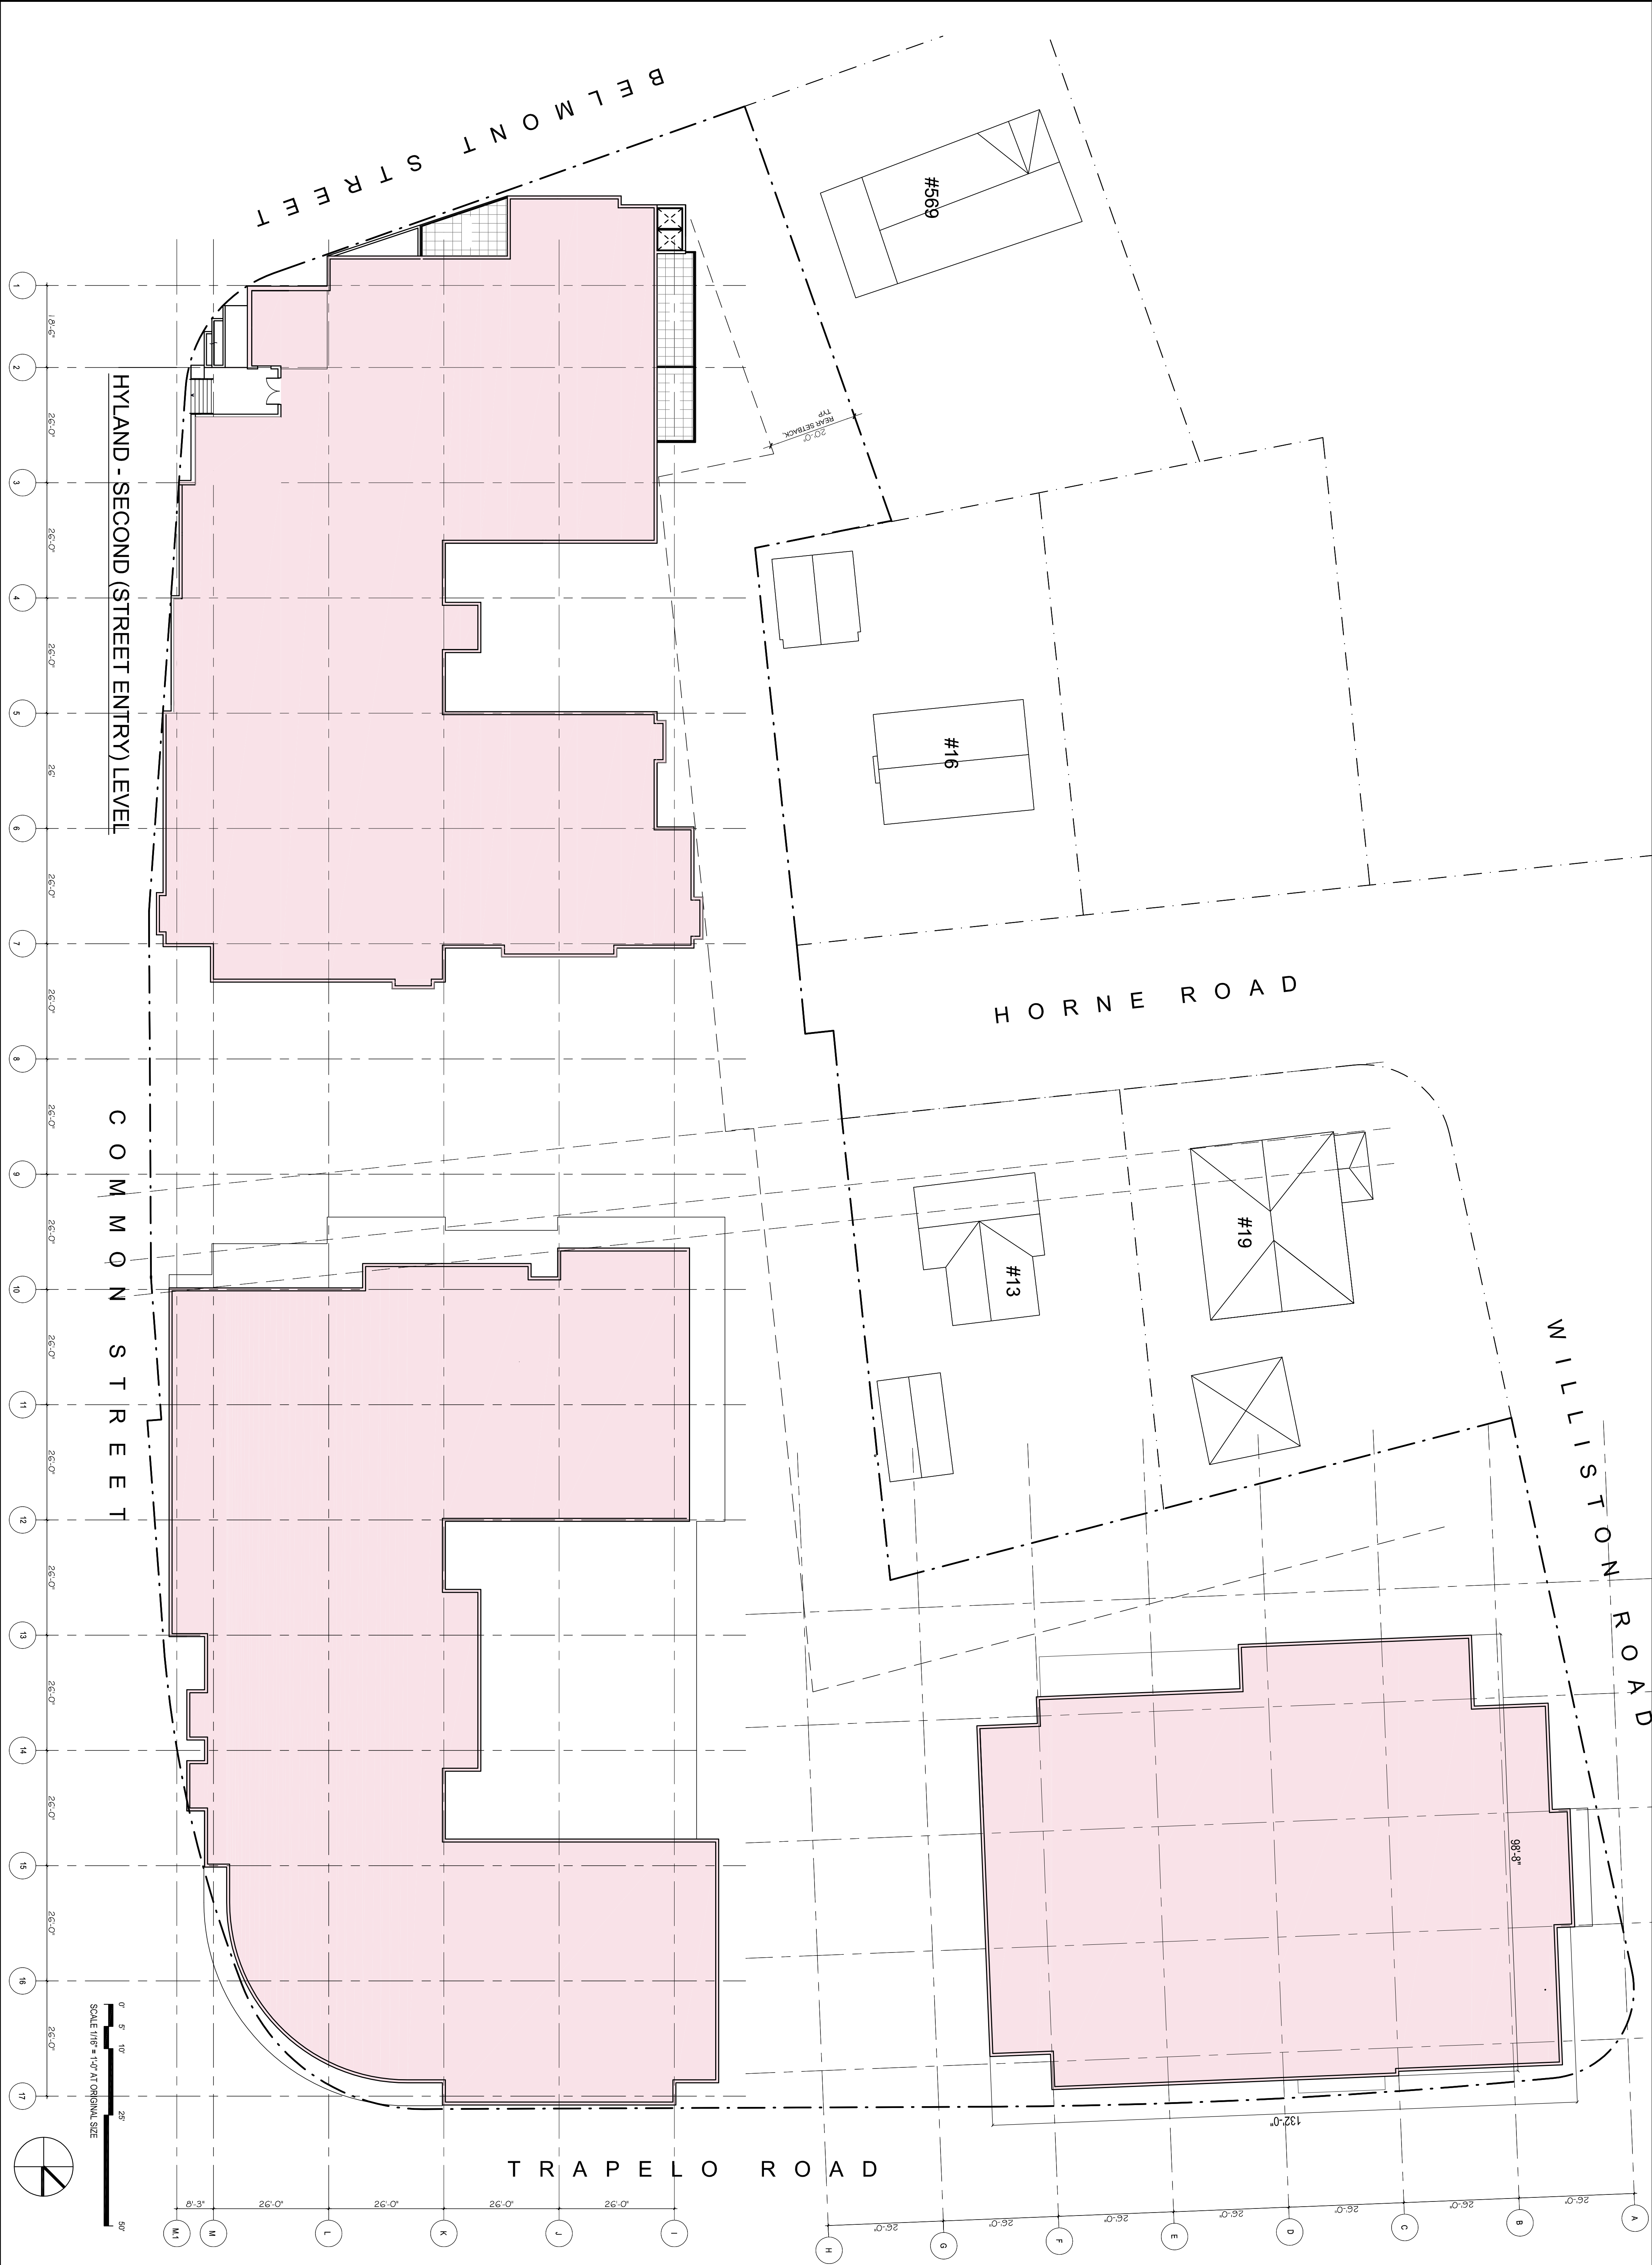



PETER
QUINN
ARCHI
TECTS
ARCHITECTURE
PLANNING
COMMUNITY DESIGN

PETER QUINN ARCHITECTS LLC
1904 MASS AVE. 2ND FLOOR
CAMBRIDGE, MA 02140
PH 617-354-9388 FAX 617-868-0280

SEAL

CONSULTANT
LIME
CONSULTANT
ARCHITECTS
Incorporated

CONSULTANT

PROJECT
CUSHING VILLAGE
CUSHING SQUARE
BELMONT, MA

PREPARED FOR
SMITH
LEGACY
PARTNERS
6 LITTLEFIELD ROAD
ACTON, MA 01720

DRAWING TITLE


THIRD LEVEL
PLAN
(175.25' - 181.5')

SCALE AS NOTED


REVISION DATE

PROGRESS 20 NOV 2012
DRAWN BY REVIEWED BY
MIPN PQ
SHEET

A1.3

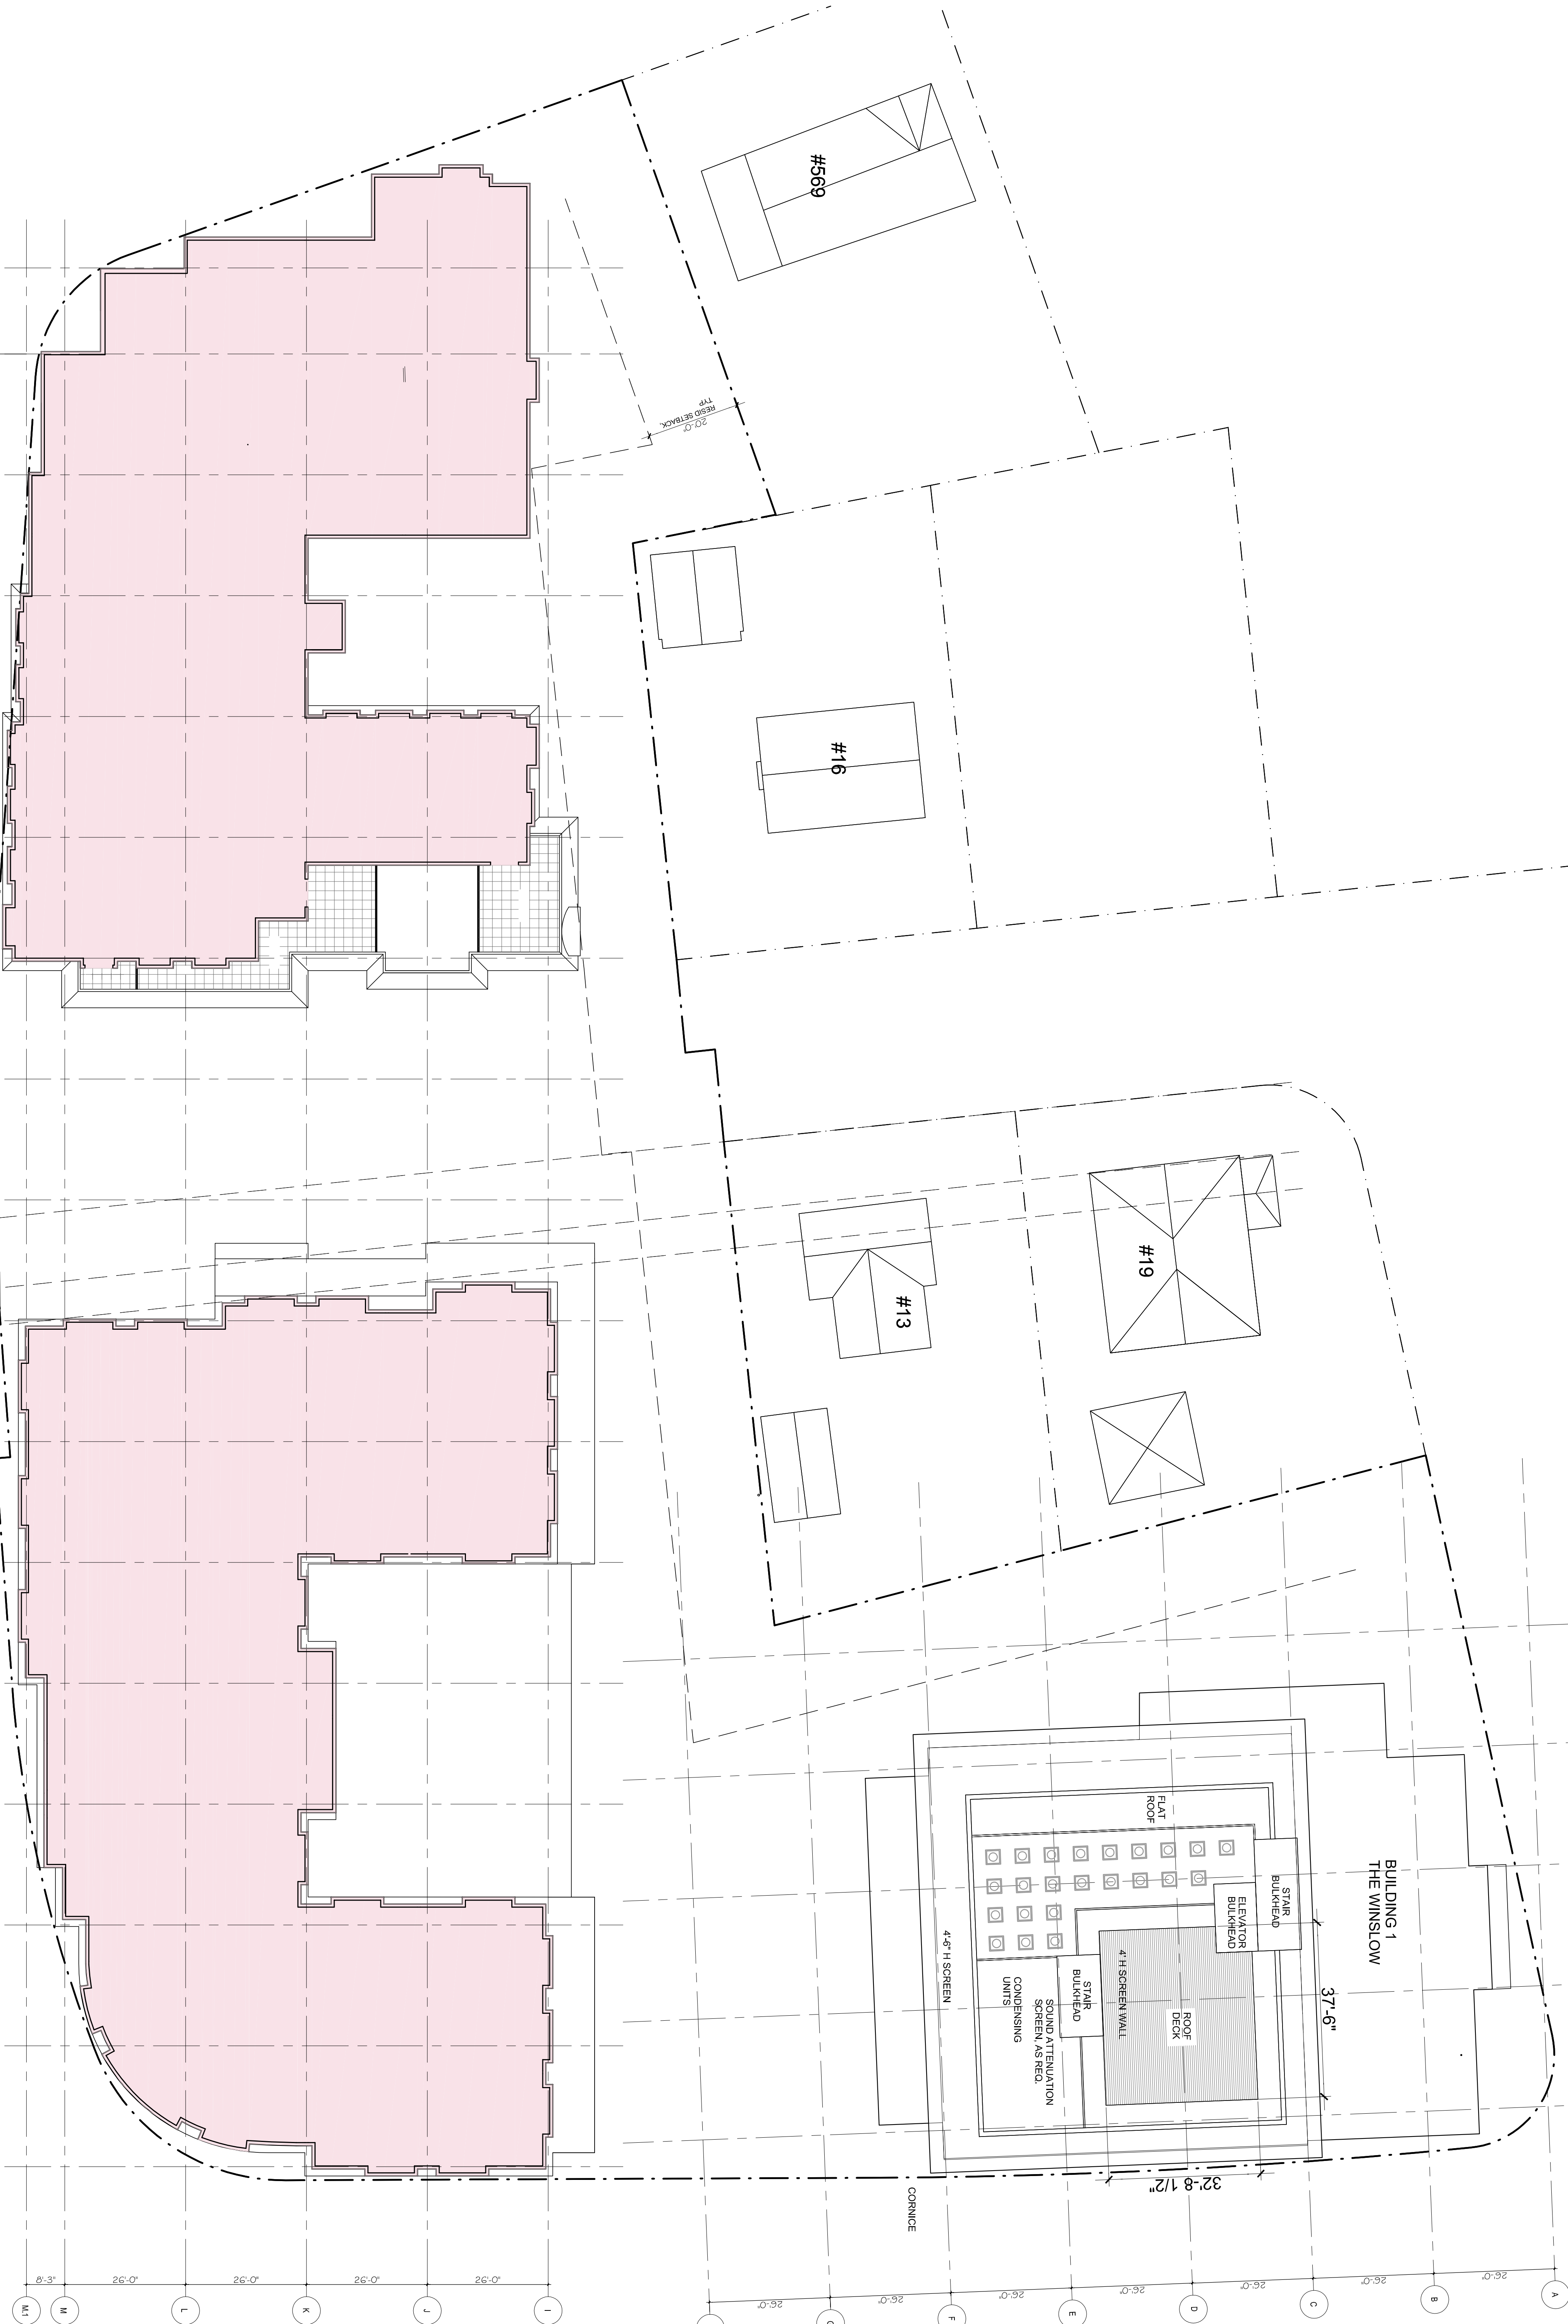

HYLAND - THIRD LEVEL

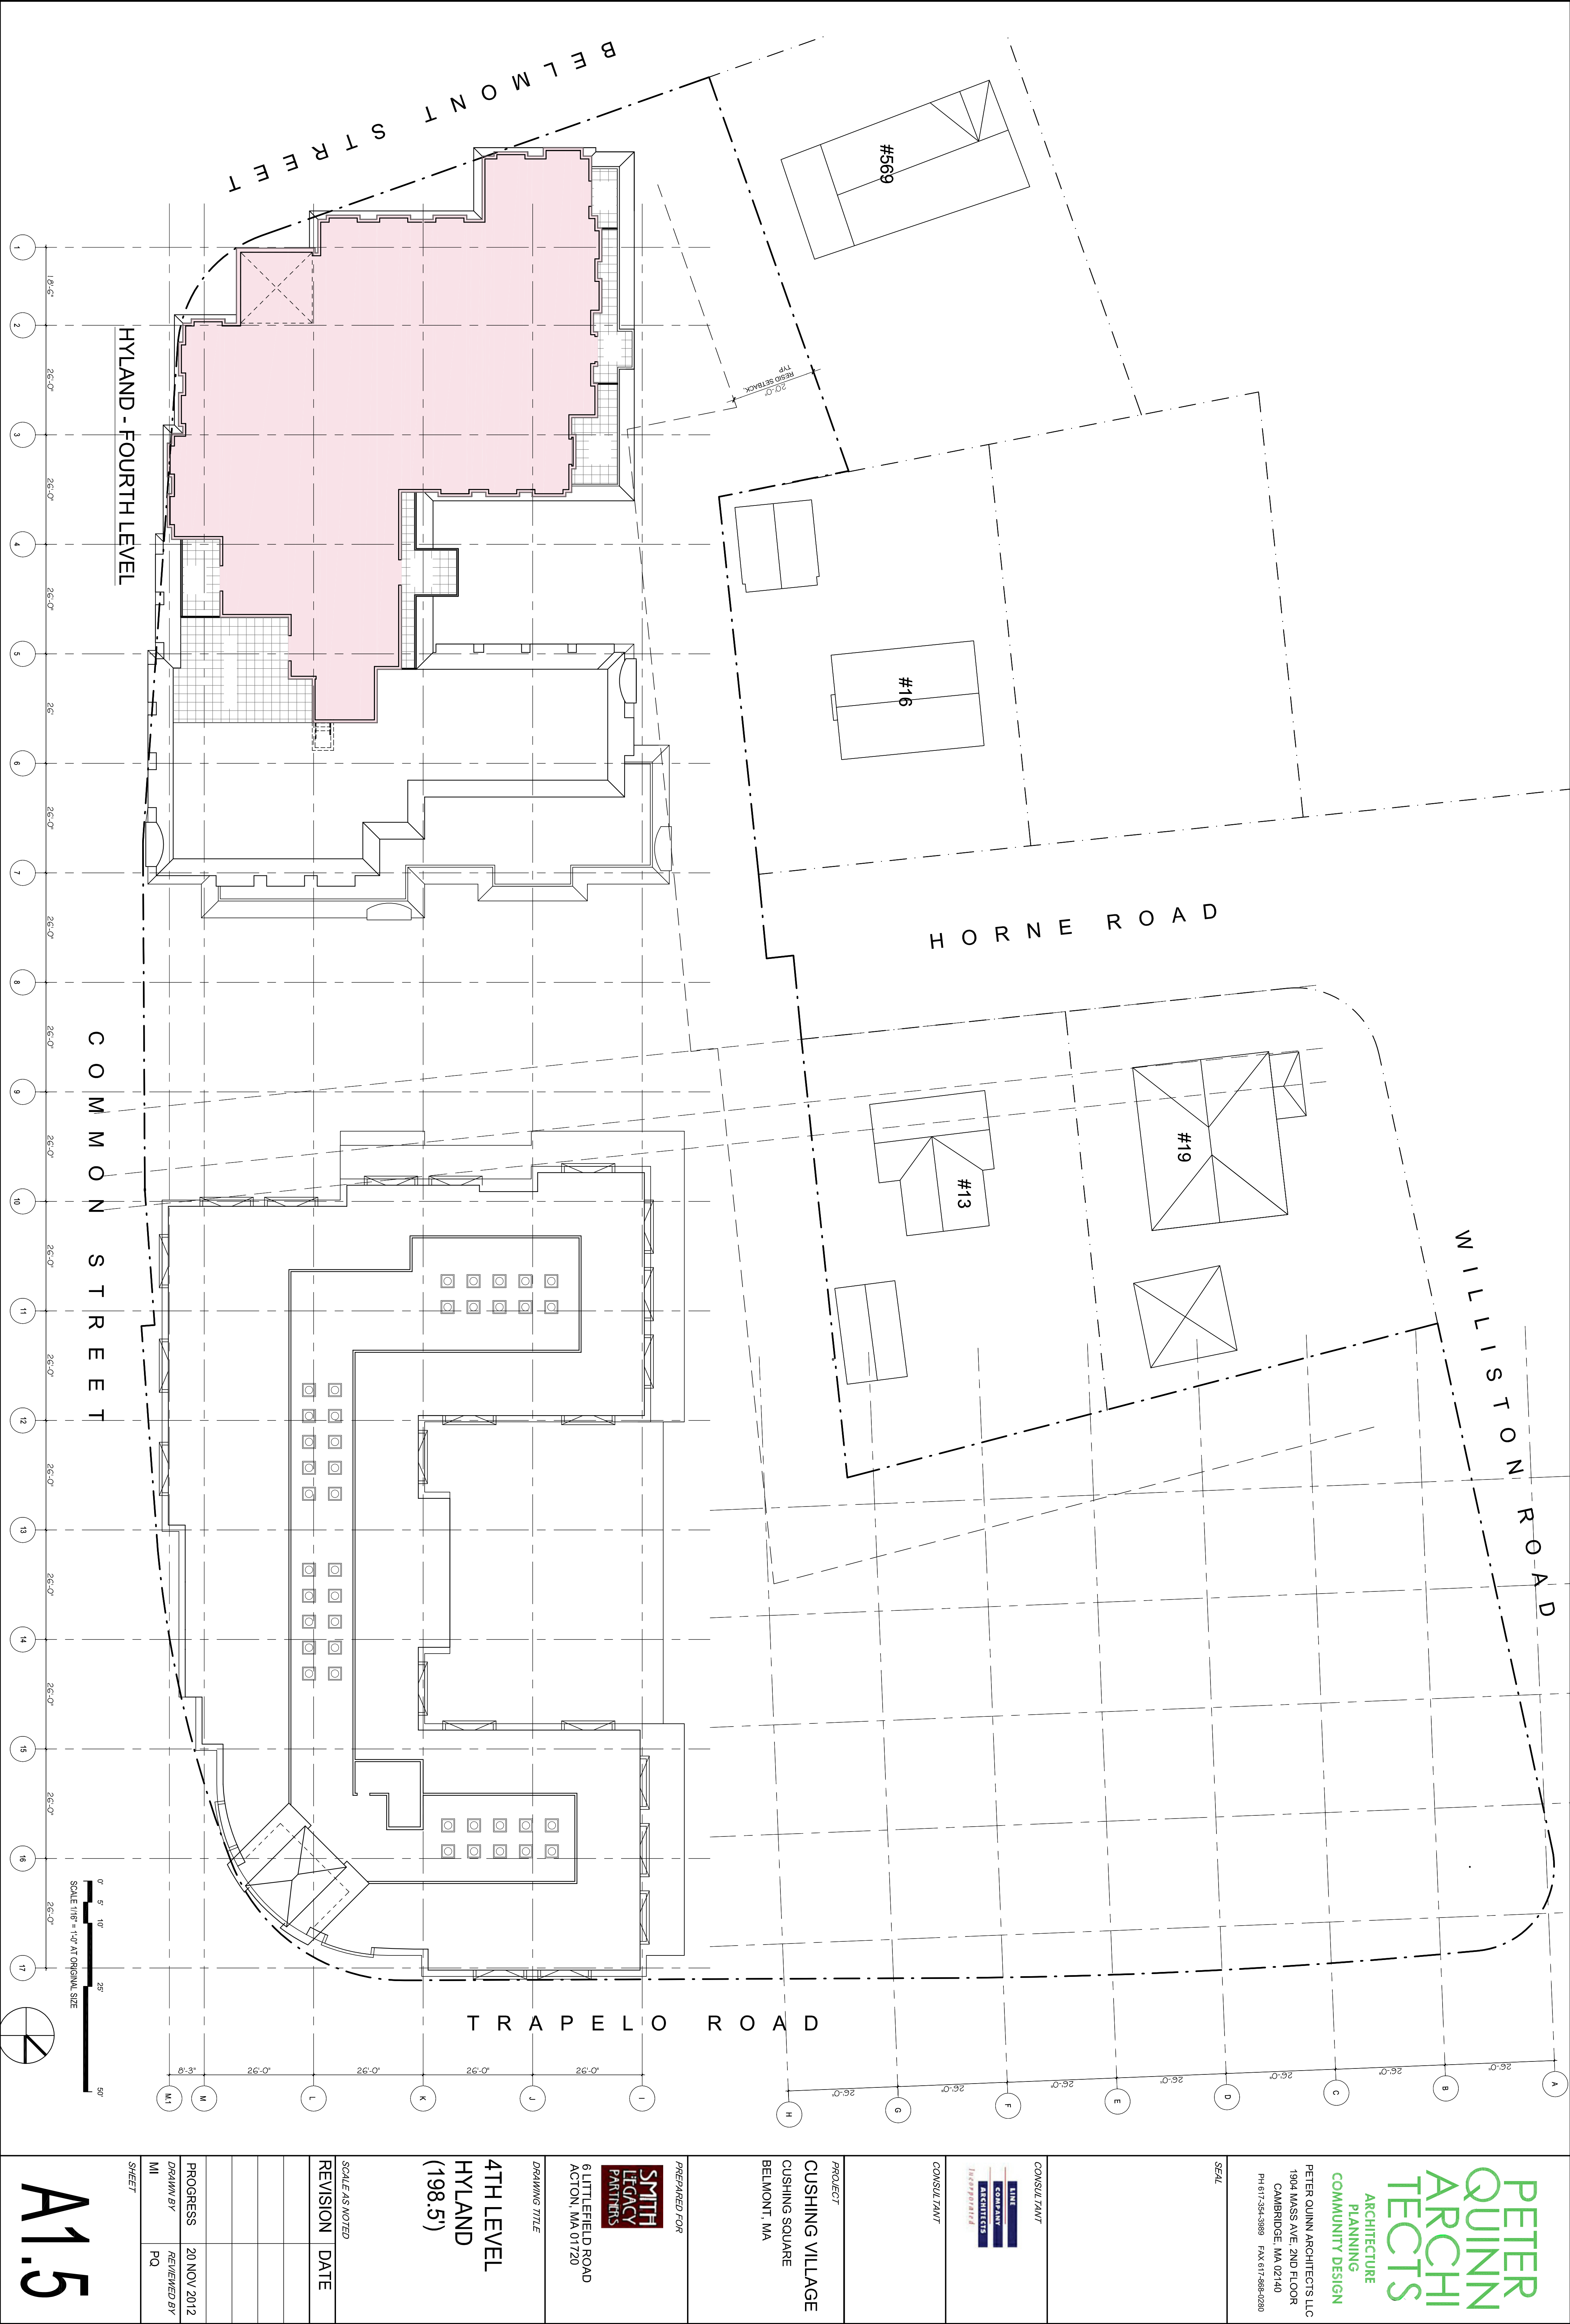

PETER
QUINN
ARCHITECTS
ARCHITECTURE
PLANNING
COMMUNITY DESIGN

PETER QUINN ARCHITECTS, LLC
1904 MASS AVE. 2ND FLOOR
CAMBRIDGE, MA 02140
PH 617-354-9388 FAX 617-868-0280

SEAL

CONSULTANT
LIME
COMPANY
ARCHITECTS
Incorporated

CONSULTANT

PROJECT
CUSHING VILLAGE
CUSHING SQUARE
BELMONT, MA

PREPARED FOR
SMITH
LEGACY
PARTNERS
6 LITTLEFIELD ROAD
ACTON, MA 01720

DRAWING TITLE
4TH LEVEL
HYLAND
(198.5)

SCALE AS NOTED

REVISION DATE

PROGRESS 20 NOV 2012
DRAWN BY REVIEWED BY
MI PQ
SHEET

A1.5

