


BELMONT / WATERTOWN
TRAPELO RD & BELMONT ST

STATE	FED. PROJ. AID NO.	SHEET NO.	TOTAL SHEETS
MASS.	xxxxx	5	77
PROJ. FILE NO. 604688			


FINAL RIGHT OF WAY
TYPICAL SECTIONS

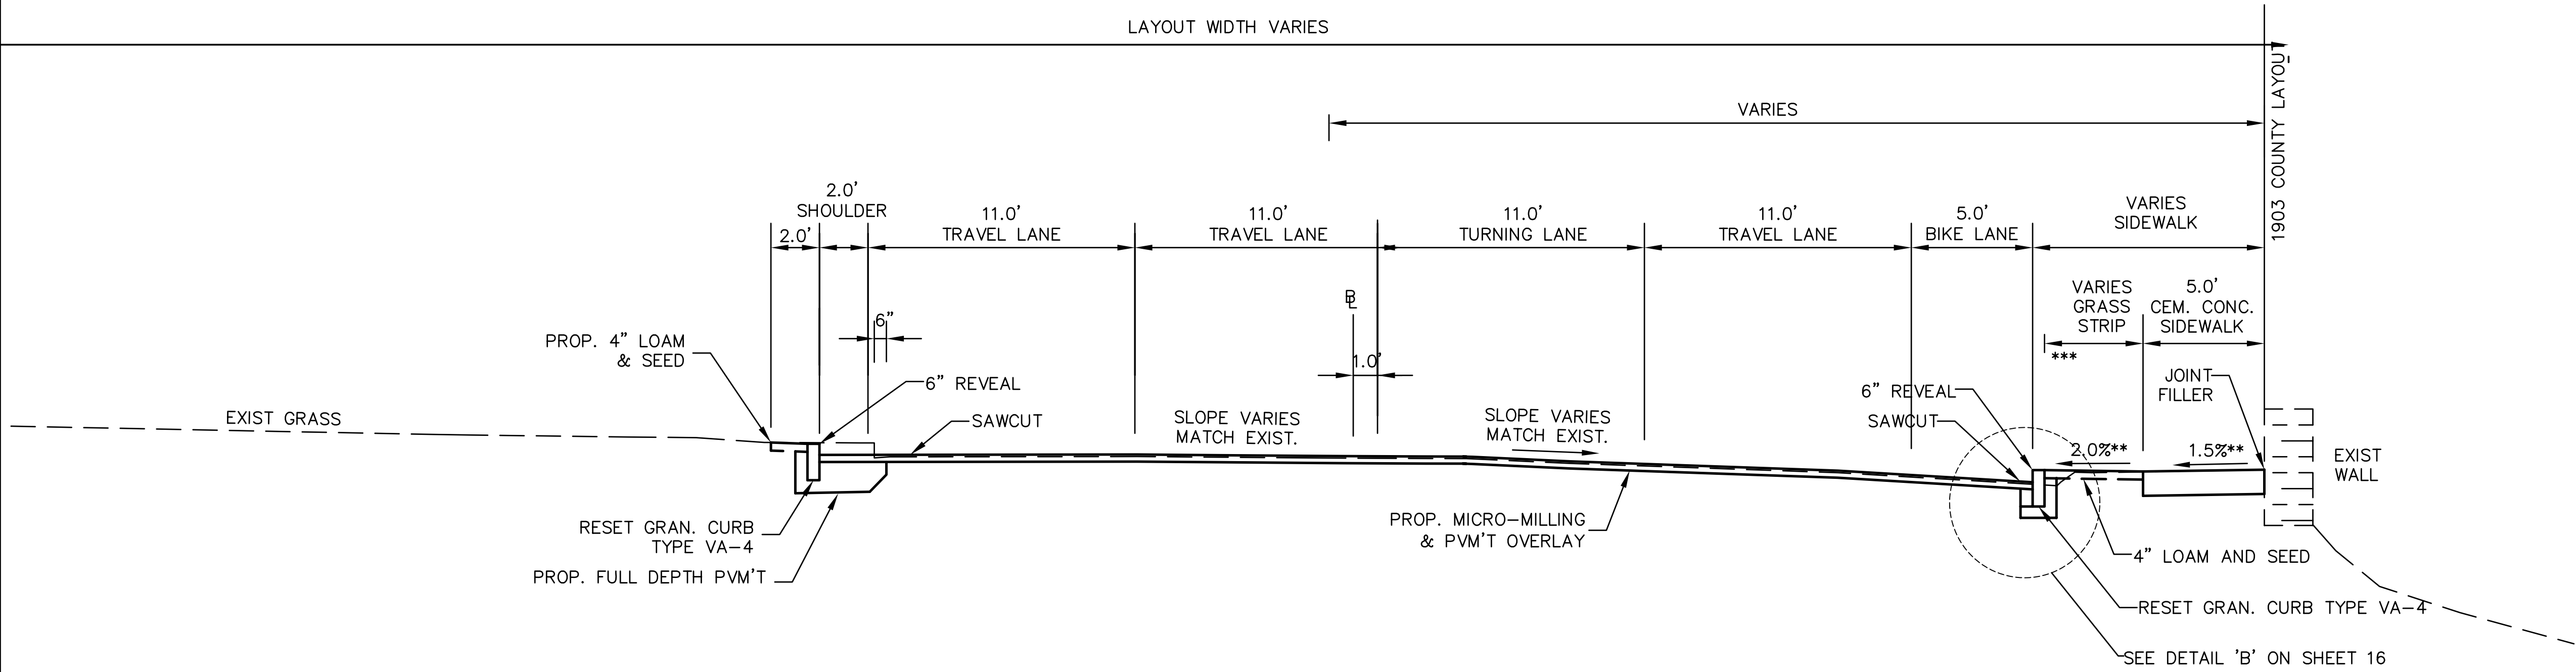

TRAPELO ROAD (STA 18+00 TO 19+50)

SCALE: 1" = 4'

*** STA 18+00 TO 18+40. FOR
STA 18+40 TO 19+50 SEE TYPICAL
SECTION STA 19+50 TO 21+00

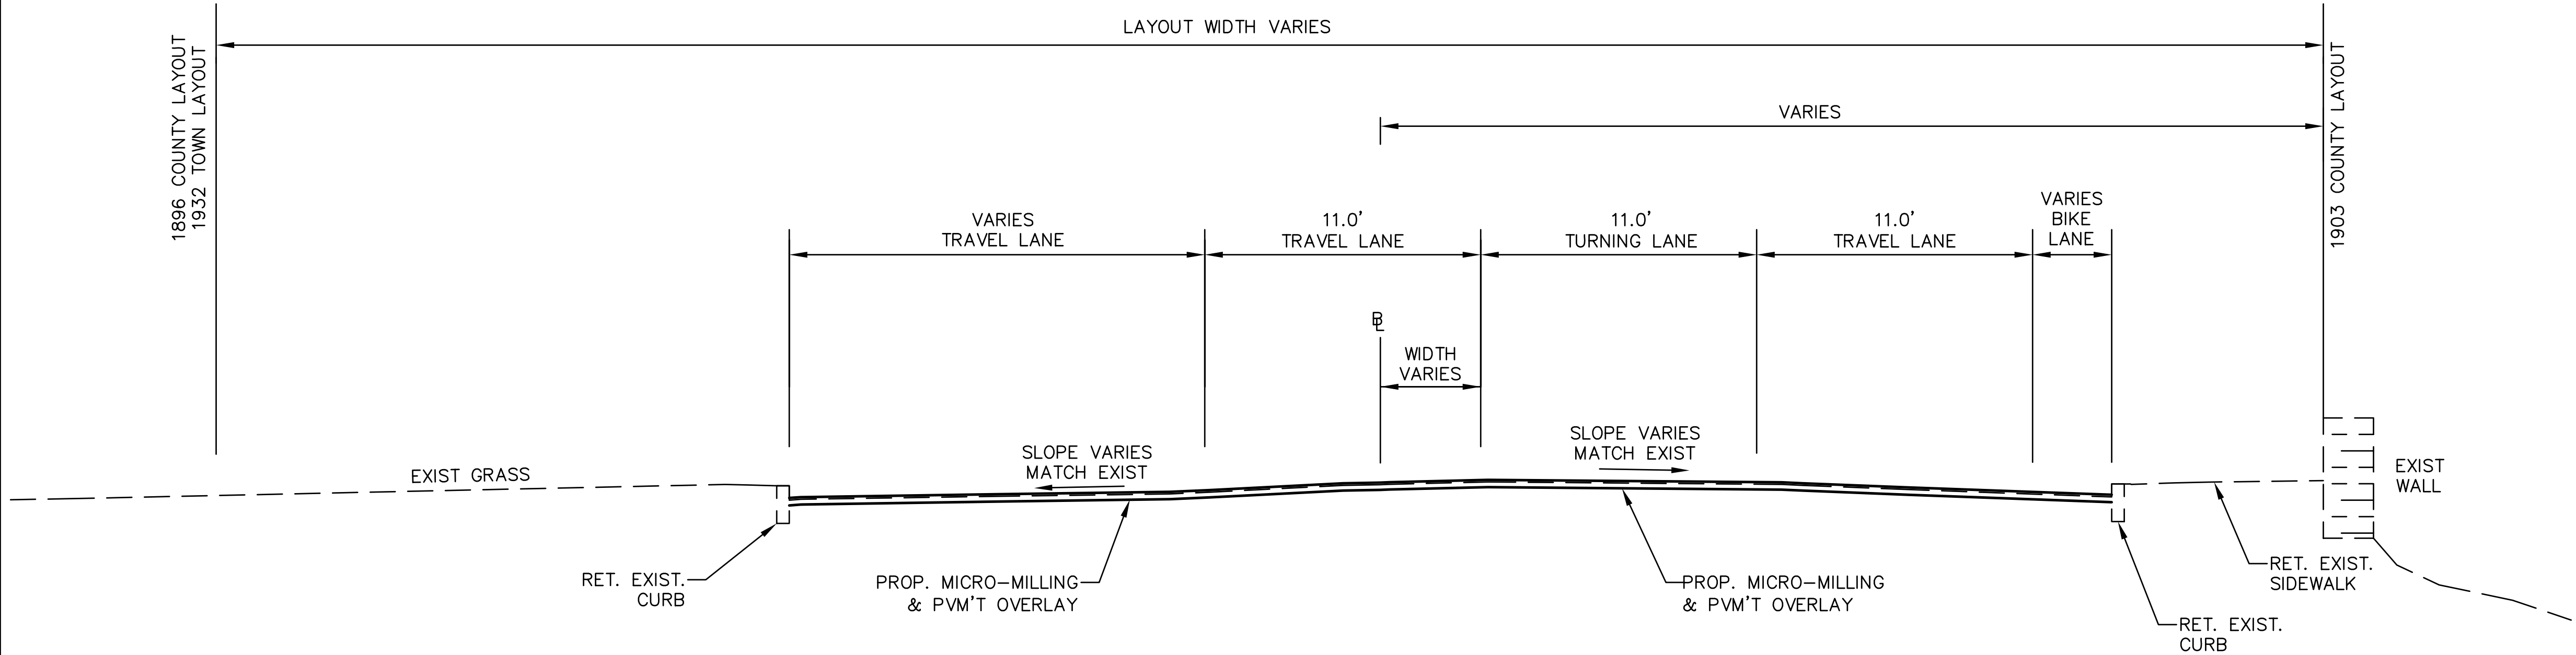

TRAPELO ROAD (STA 17+40 TO 18+00)

SCALE: 1" = 4'

* 1.5% PREFERRED

** CONSTRUCTION TOLERANCE $\pm 0.5\%$