


BELMONT / WATERTOWN
TRAPELO RD & BELMONT ST

STATE	FED. PROJ. AID NO.	SHEET NO.	TOTAL SHEETS
MASS.	xxxxx	6	77


PROJ. FILE NO. 604688

FINAL RIGHT OF WAY
TYPICAL SECTIONS

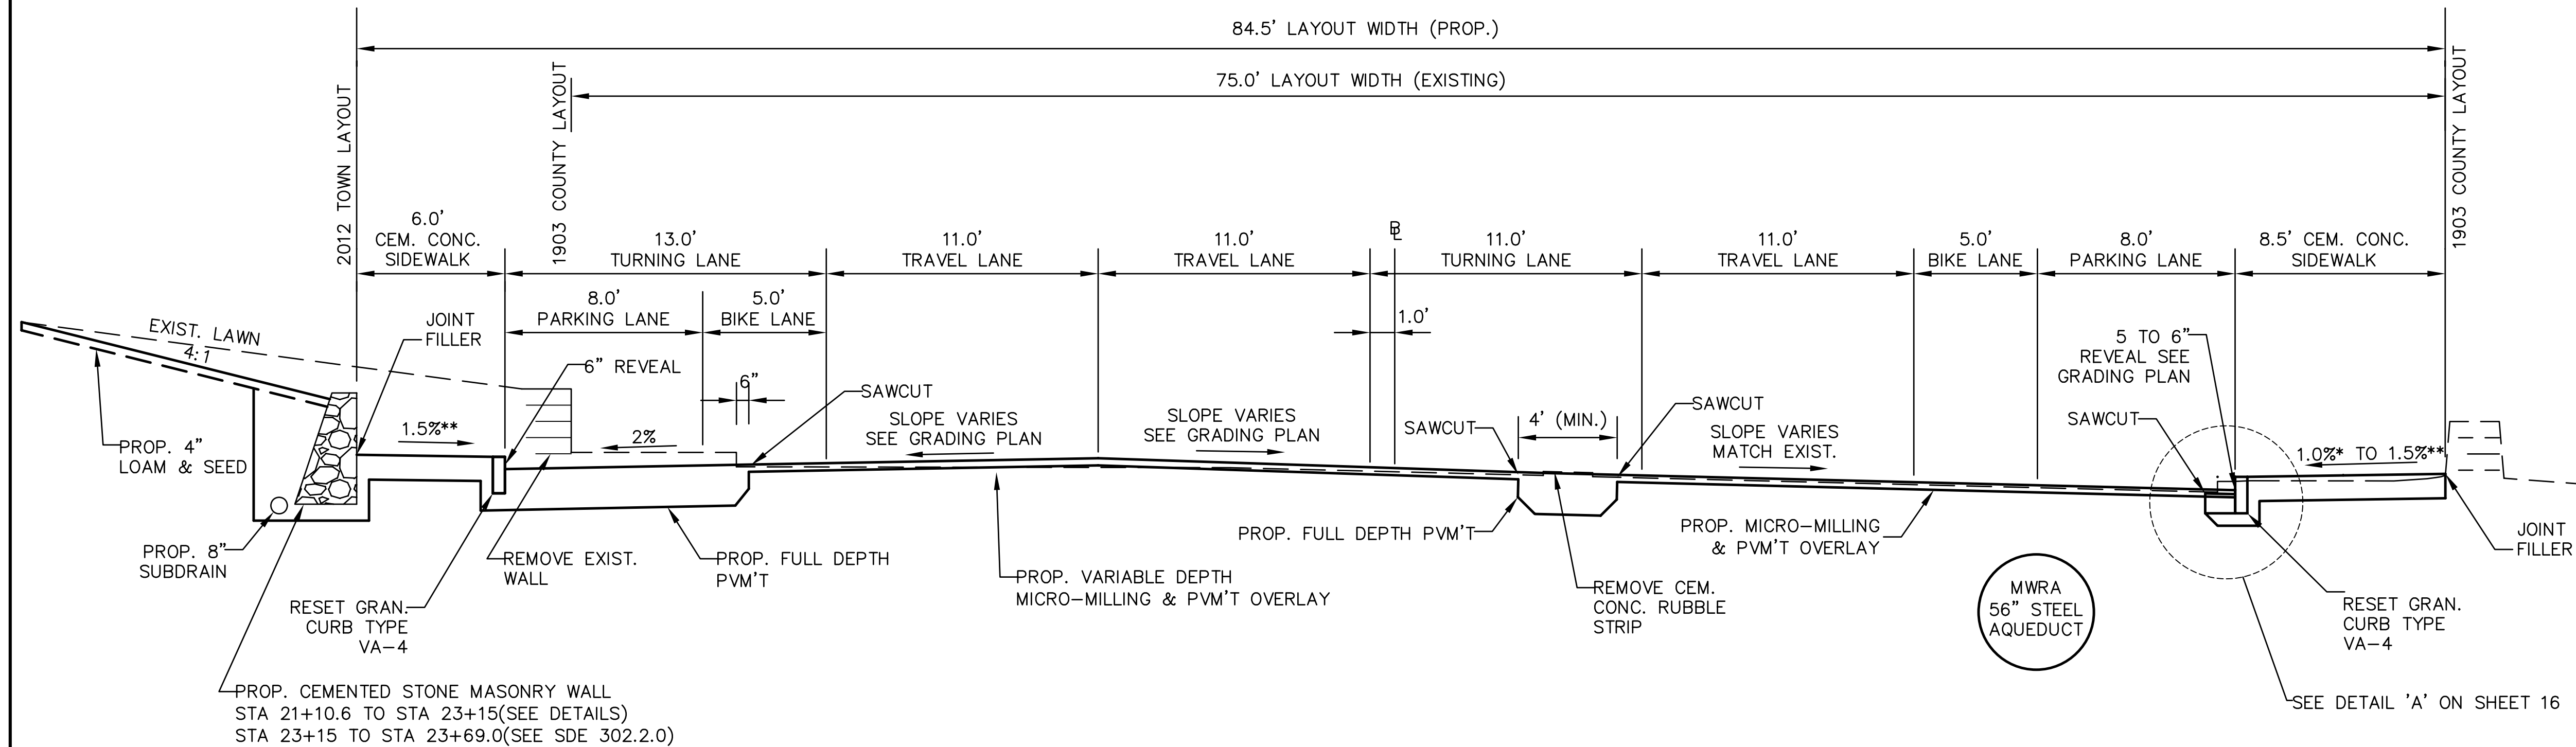

TRAPELO ROAD (STA 21+00 TO 24+00)

SCALE: 1" = 4'

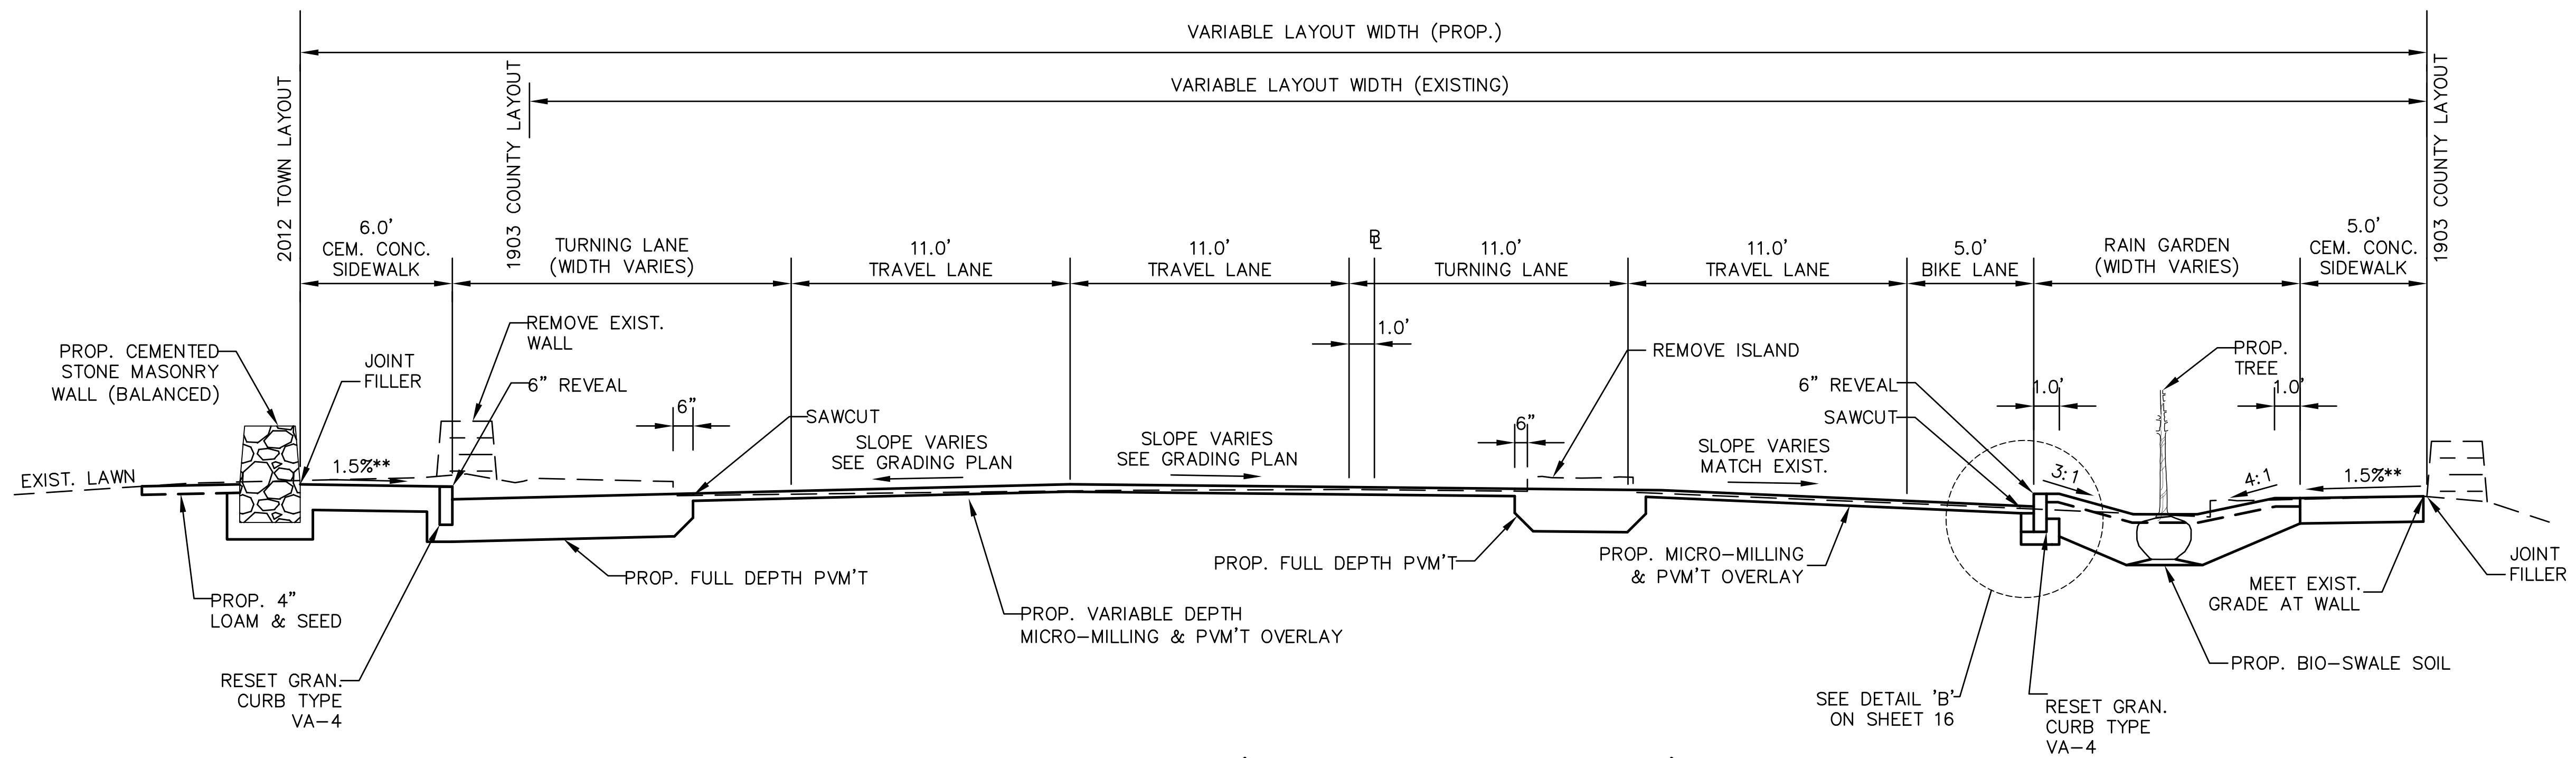

TRAPELO ROAD (STA 19+50 TO 21+00)

SCALE: 1" = 4'

* 1.5% PREFERRED
** CONSTRUCTION TOLERANCE ±0.5%