


**BELMONT / WATERTOWN
TRAPELO RD & BELMONT ST**


STATE	FED. PROJ. AID NO.	SHEET NO.	TOTAL SHEETS
MASS.	xxxxx	7	77
PROJ. FILE NO. 604688			

**FINAL RIGHT OF WAY
TYPICAL SECTIONS**

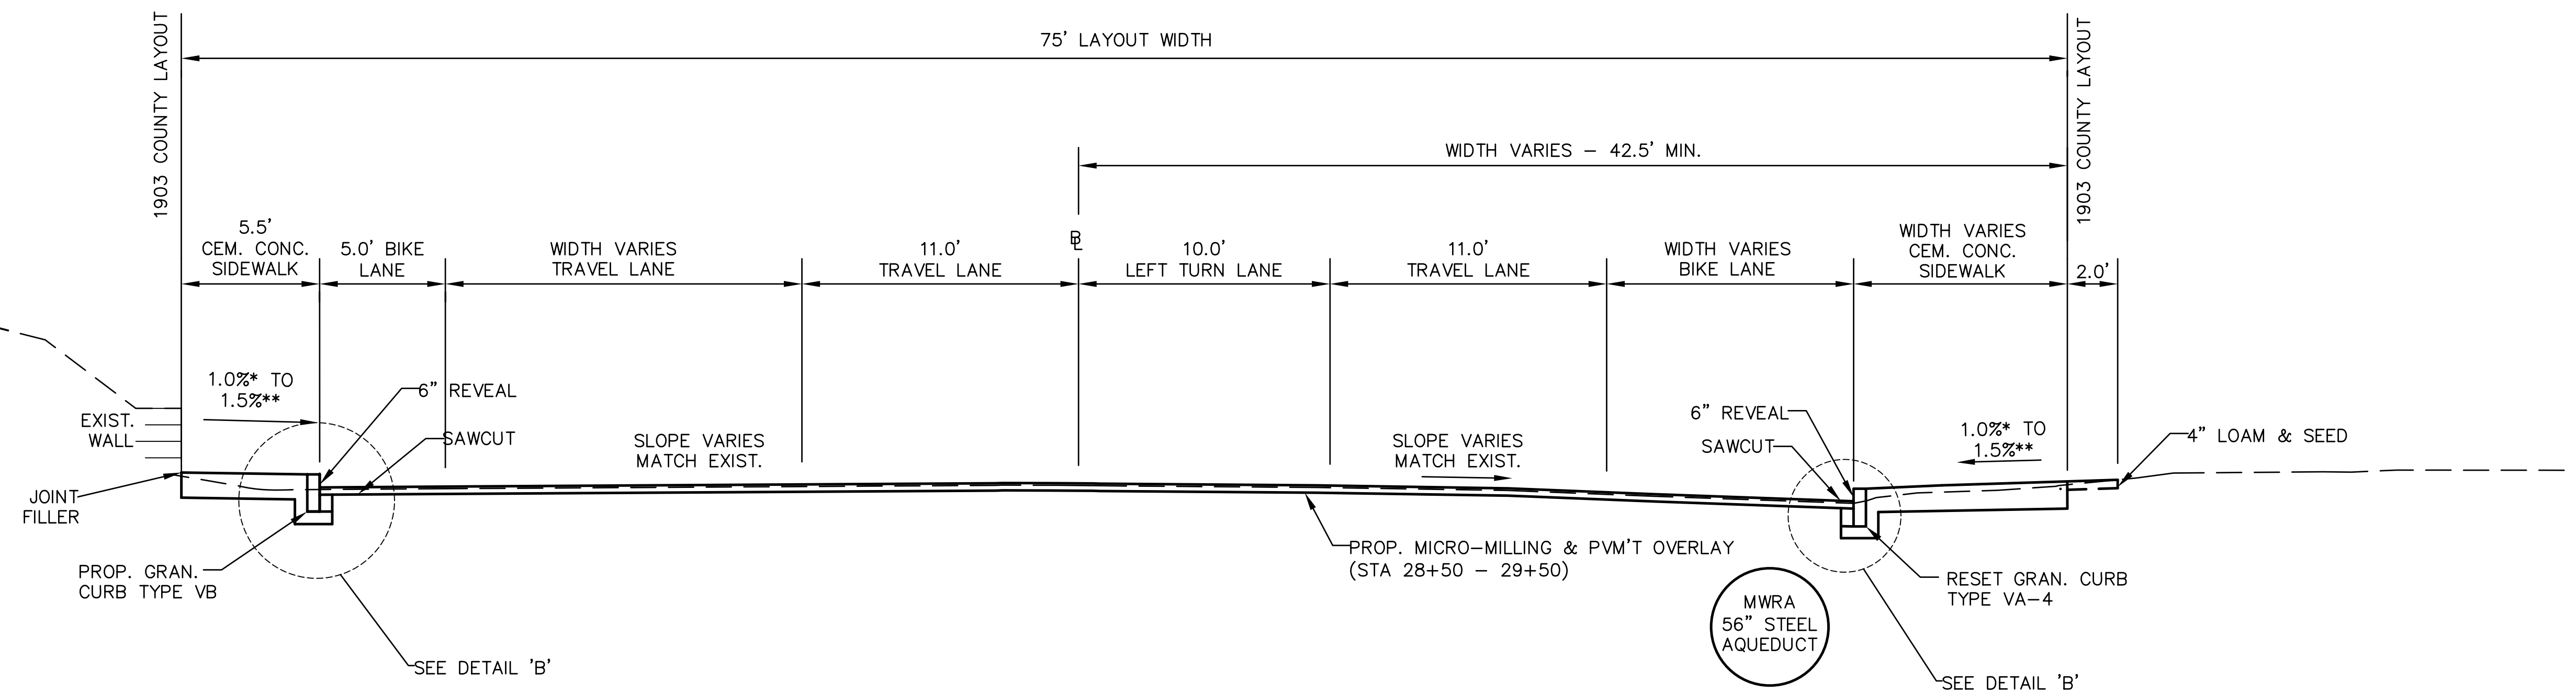

TRAPELO ROAD (STA 25+50 TO 29+50)

SCALE: 1" = 4'

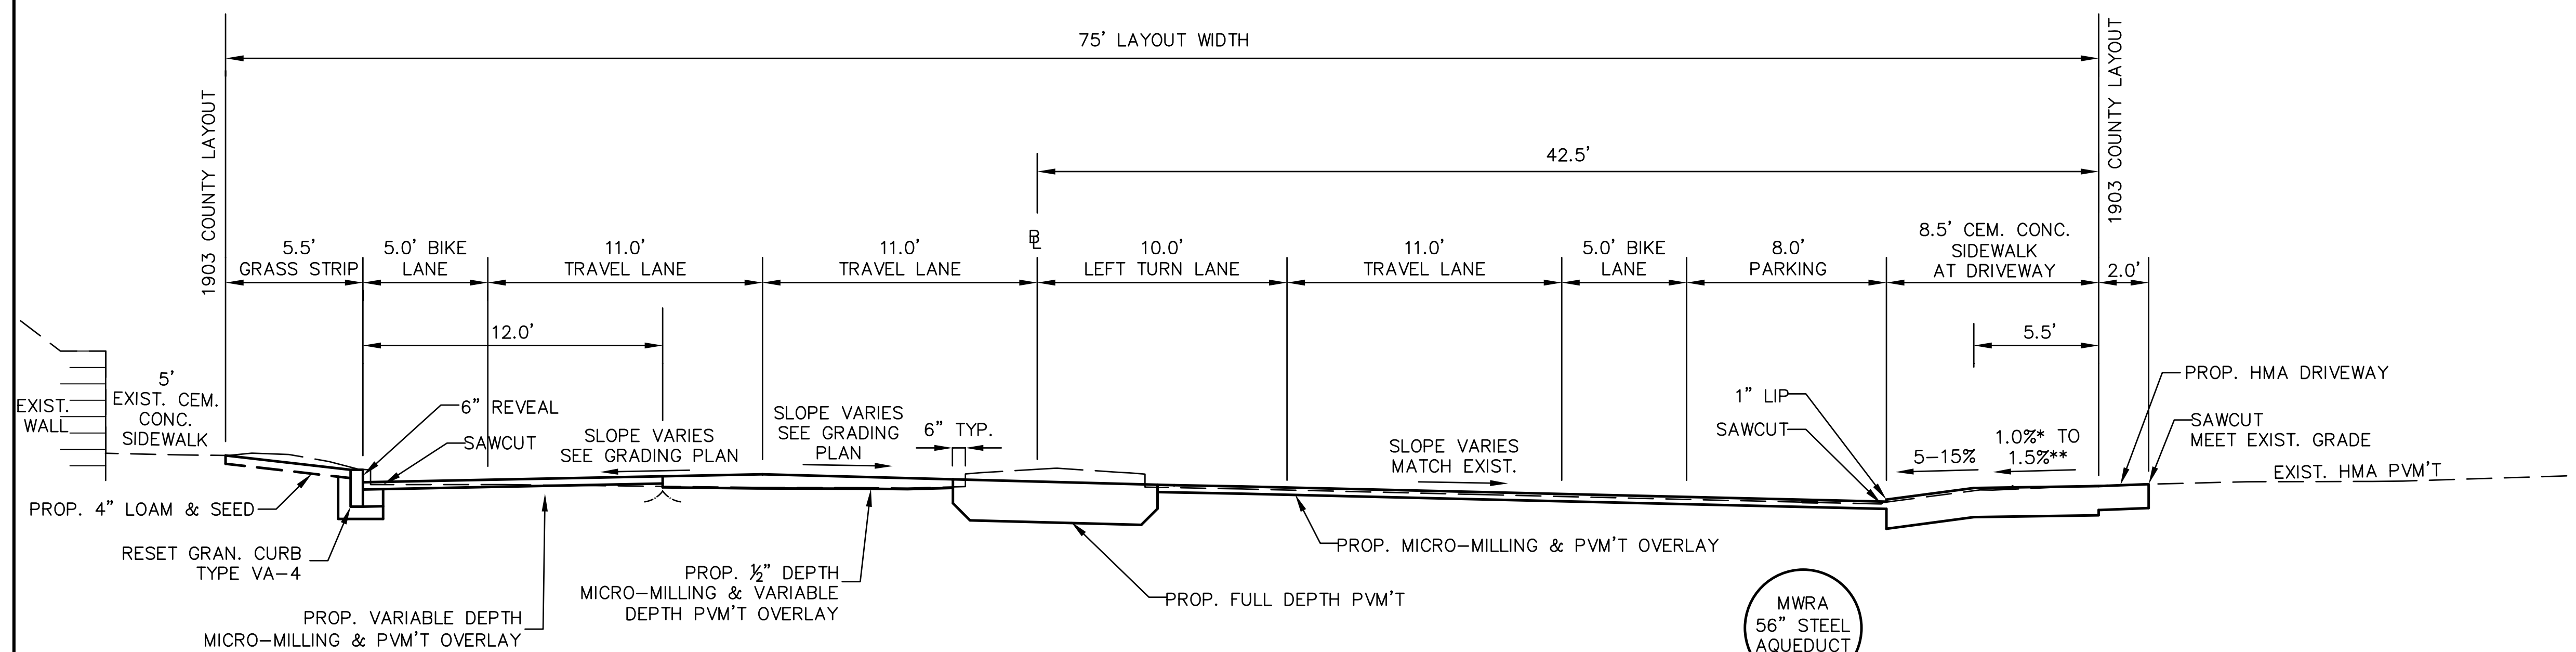

TRAPELO ROAD (STA 24+00 TO 25+50)

SCALE: 1" = 4'

* 1.5% PREFERRED
** CONSTRUCTION TOLERANCE $\pm 0.5\%$