
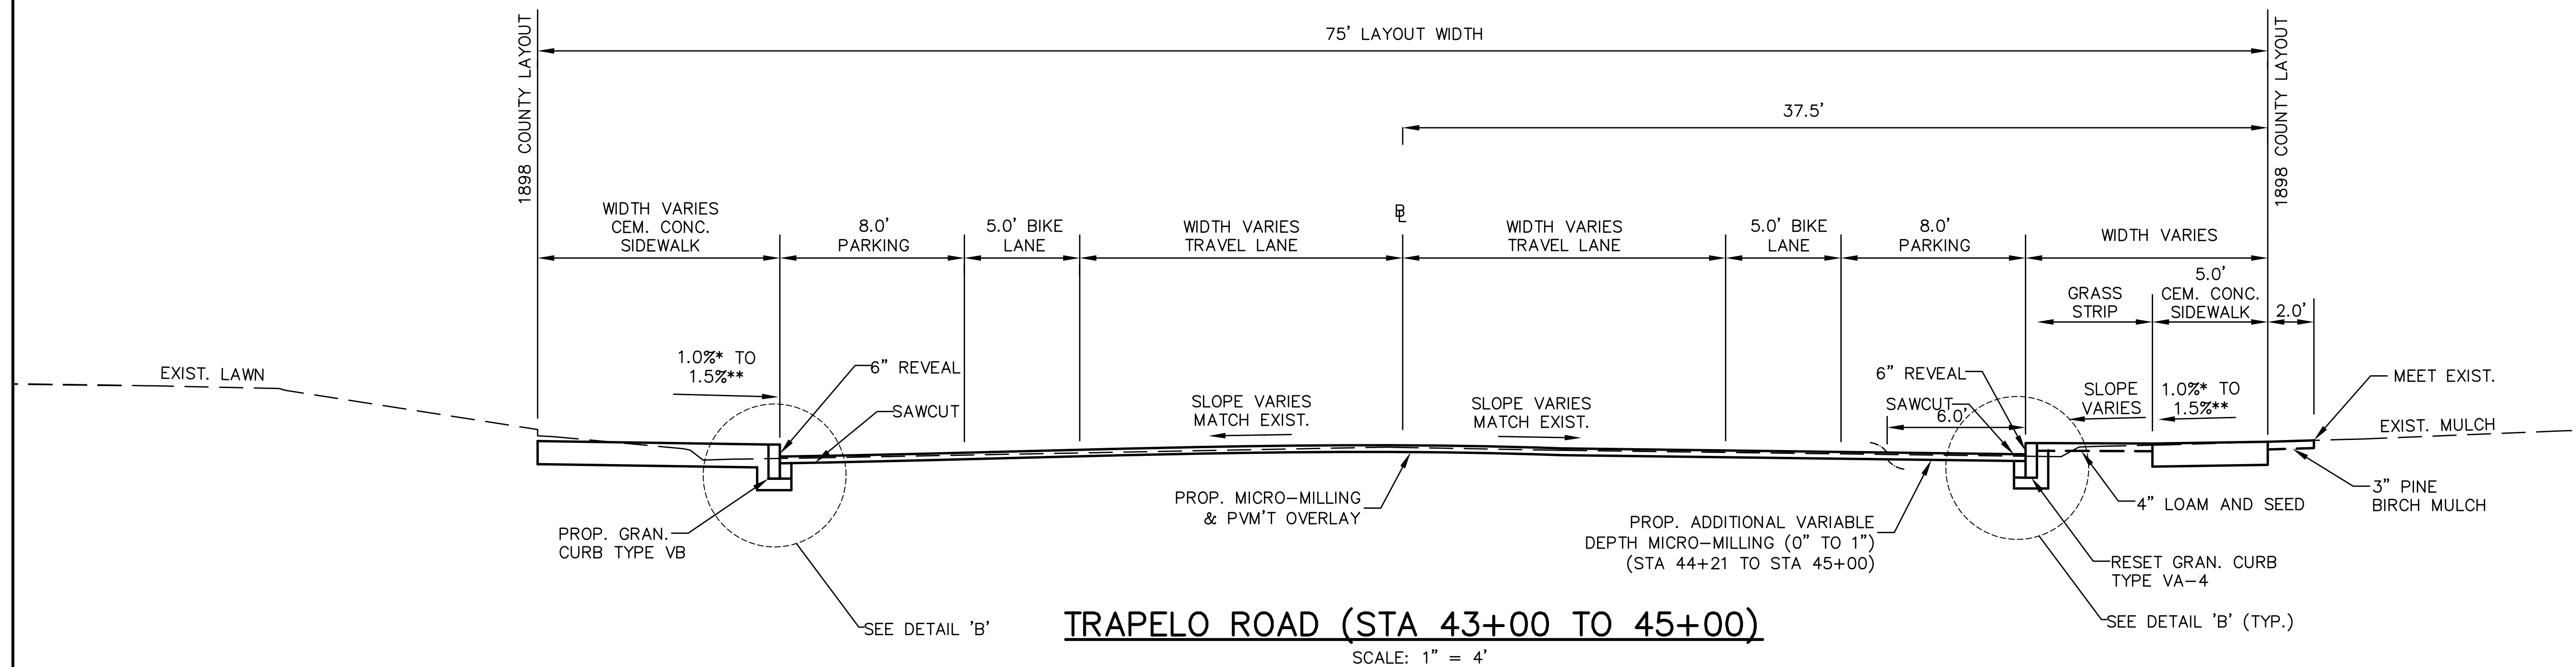


BELMONT / WATERTOWN
TRAPELO RD & BELMONT ST

STATE	FED. PROJ. AID NO.	SHEET NO.	TOTAL SHEETS
MASS.	xxxxx	10	77
PROJ. FILE NO. 604688			

FINAL RIGHT OF WAY
TYPICAL SECTIONS

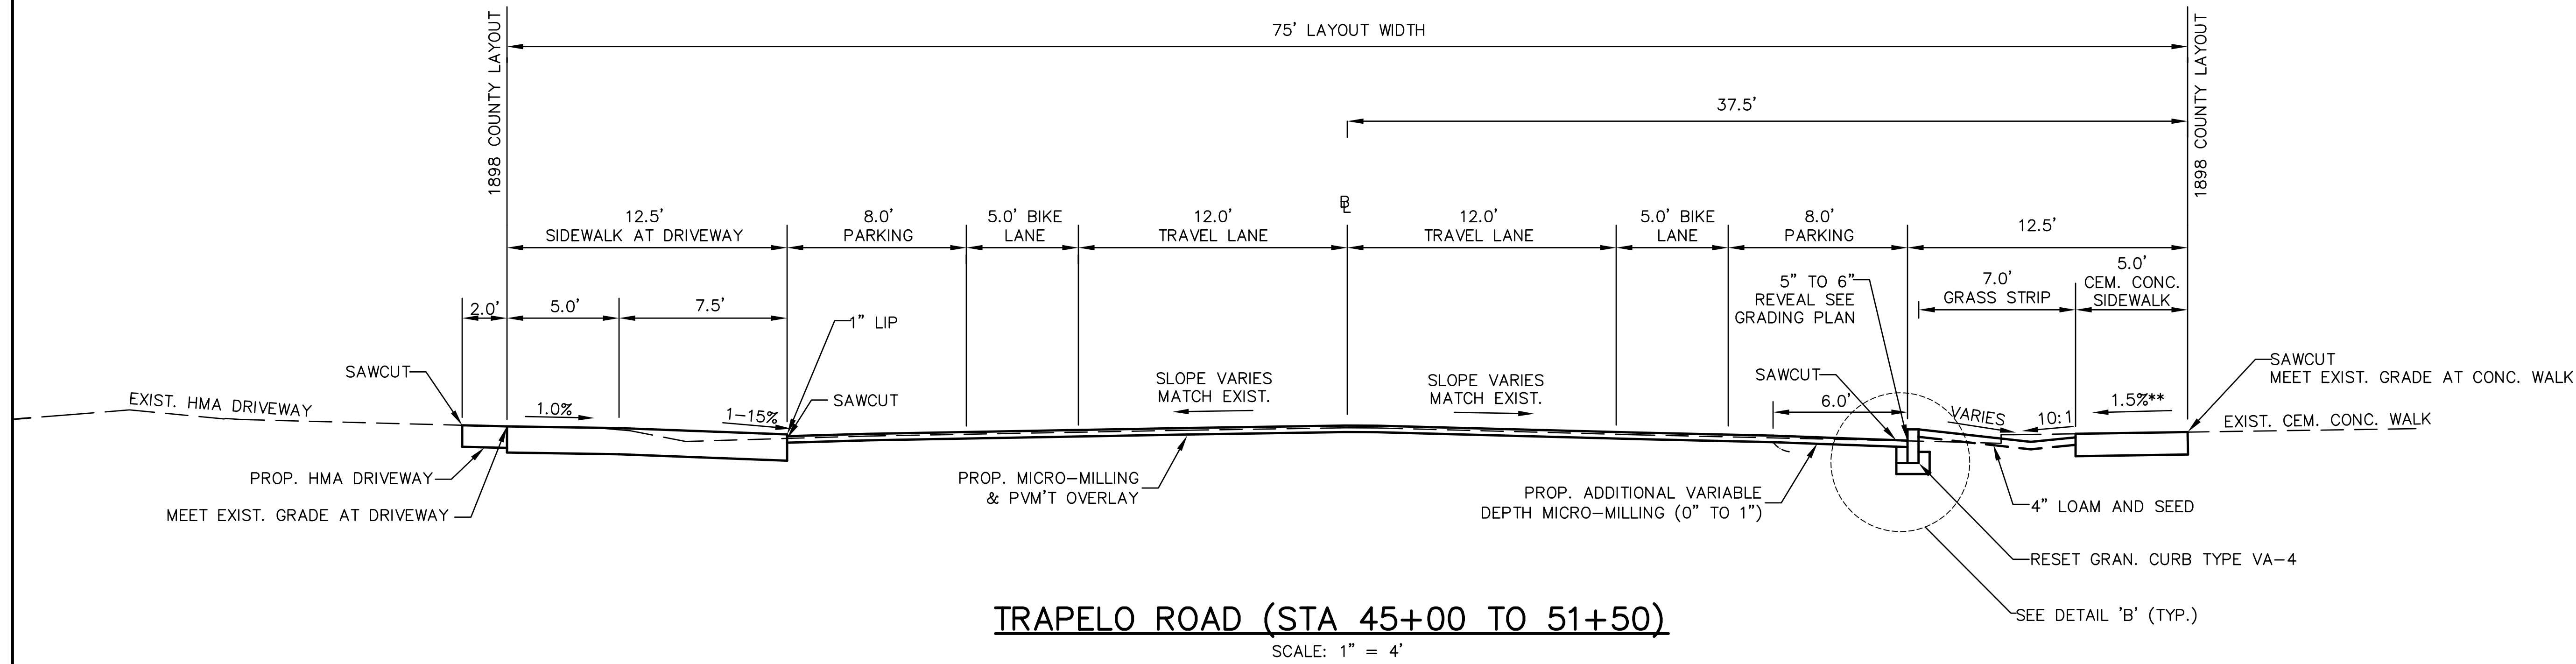

* 1.5% PREFERRED
** CONSTRUCTION TOLERANCE $\pm 0.5\%$