


**BELMONT / WATERTOWN
TRAPELO RD & BELMONT ST**


STATE	FED. PROJ. AID NO.	SHEET NO.	TOTAL SHEETS
MASS.	xxxxx	12	77
PROJ. FILE NO. 604688			

**FINAL RIGHT OF WAY
TYPICAL SECTIONS**

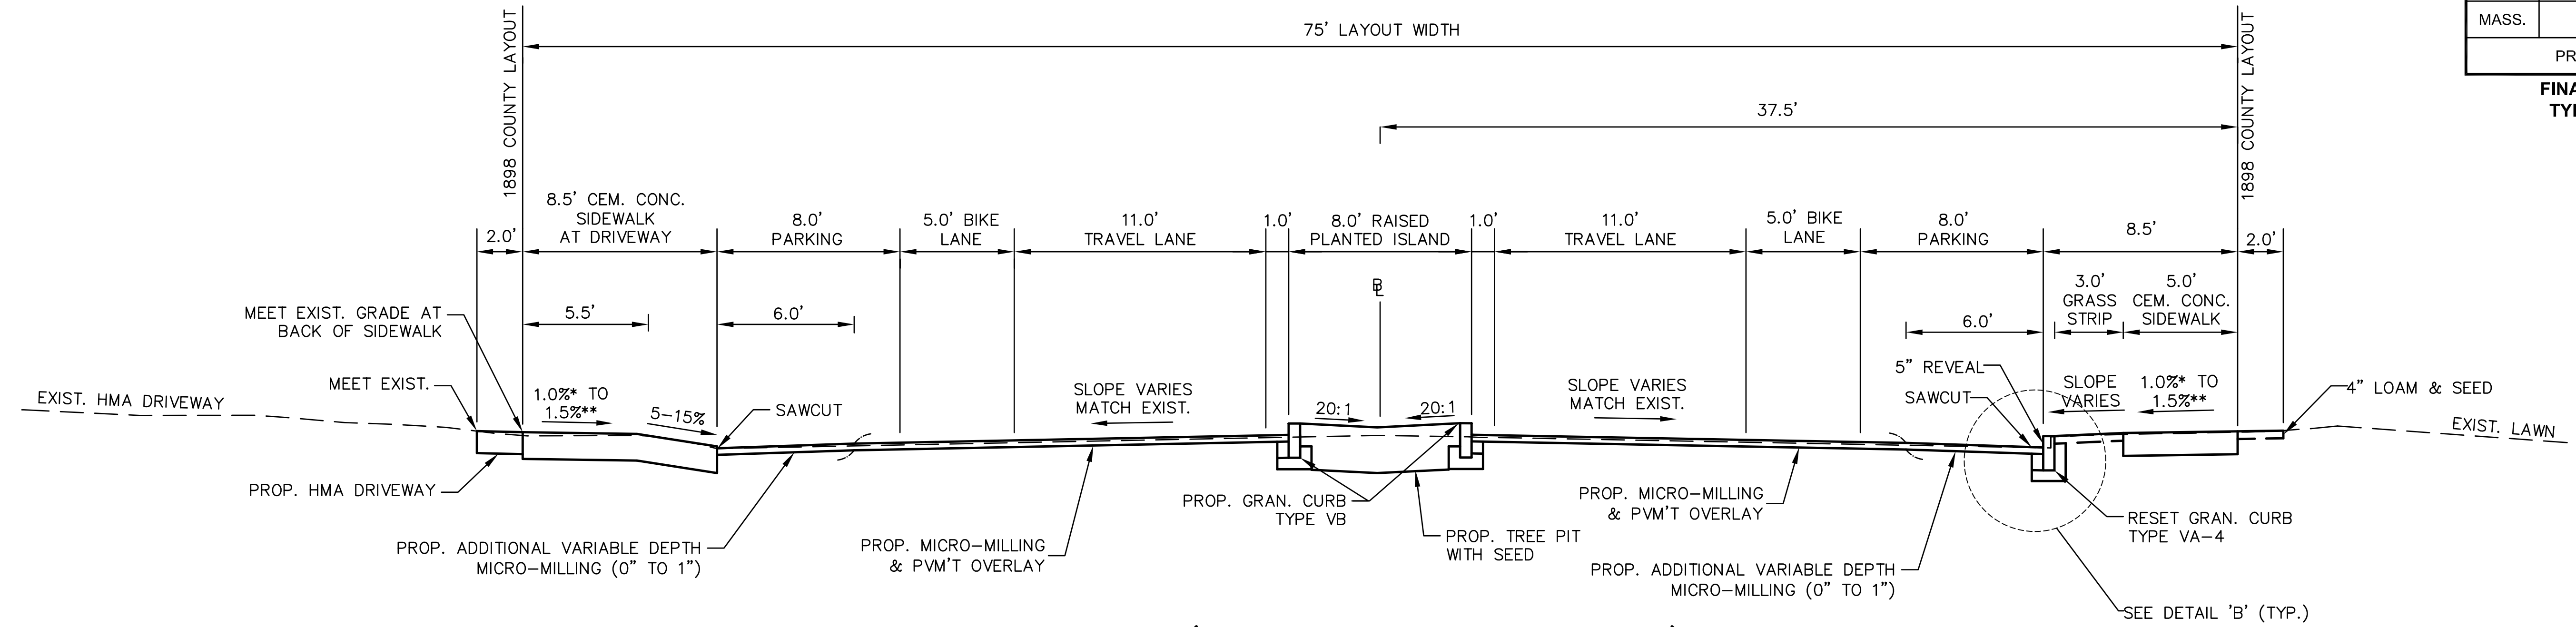

TRAPELO ROAD(STA 62+90 TO STA 63+60)
(STA 65+50 TO STA 65+75)
(STA 67+45 TO STA 68+30)
(STA 72+90 TO STA 73+25)

SCALE: 1" = 4'

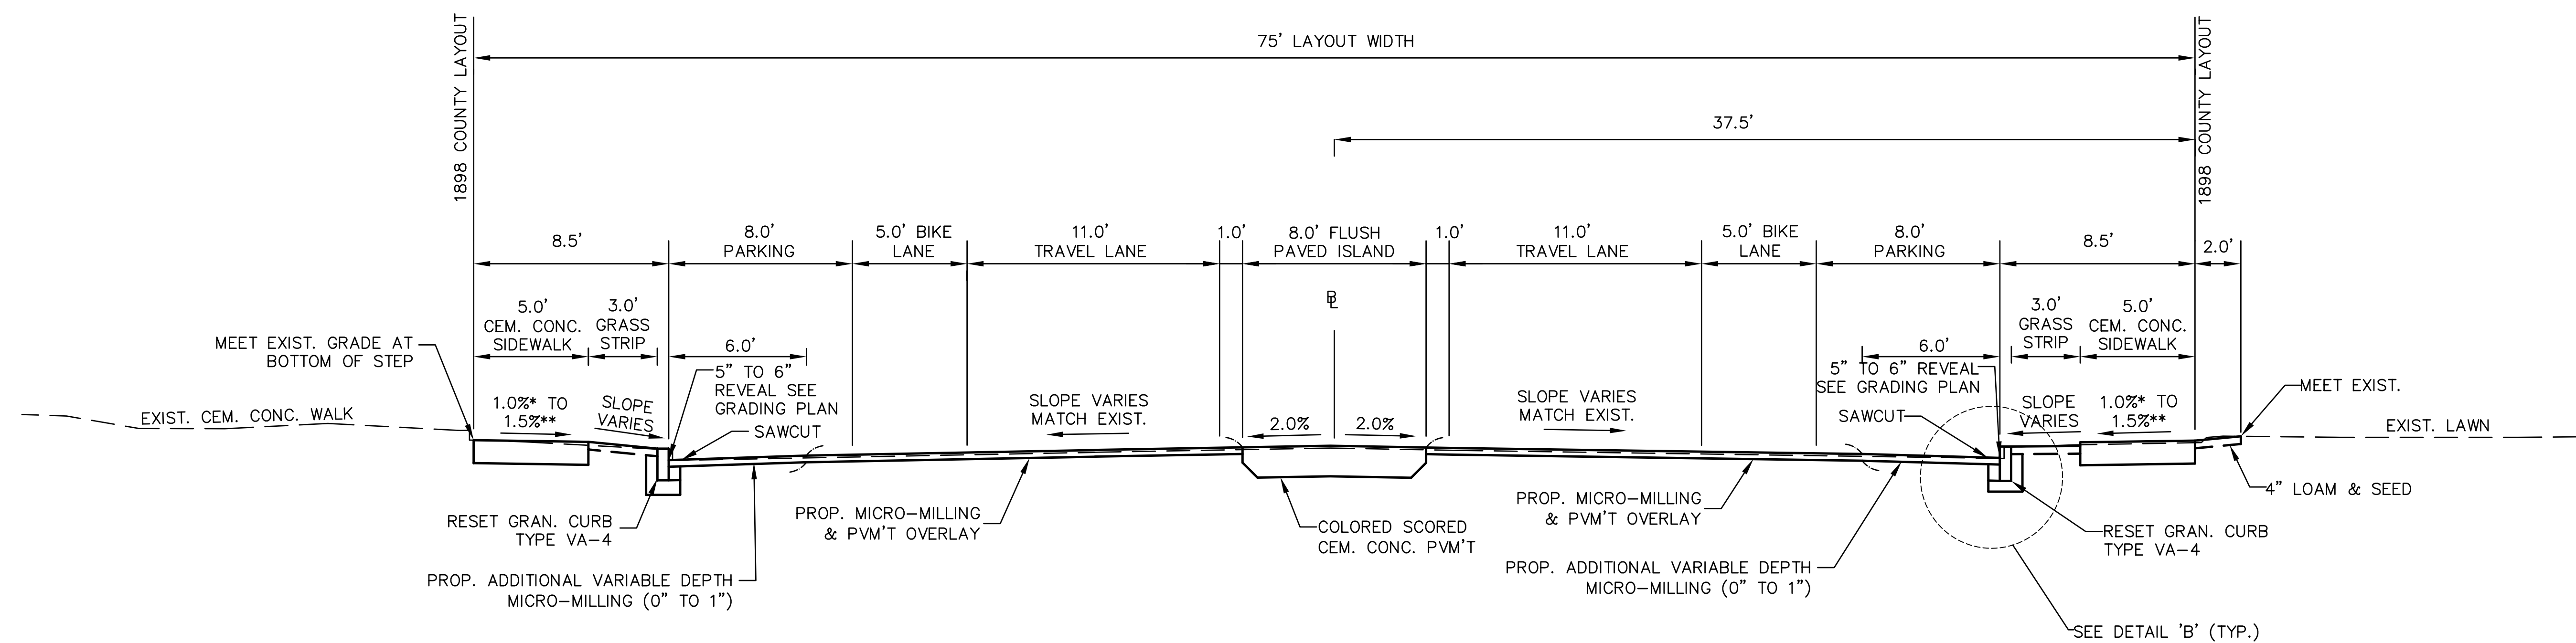

TRAPELO ROAD(STA 61+05 TO STA 62+90)
(STA 64+10 TO STA 65+15)
(STA 69+50 TO STA 69+85)

SCALE: 1" = 4'

* 1.5% PREFERRED
 ** CONSTRUCTION TOLERANCE $\pm 0.5\%$