


**BELMONT / WATERTOWN
TRAPELO RD & BELMONT ST**


STATE	FED. PROJ. AID NO.	SHEET NO.	TOTAL SHEETS
MASS.	xxxxx	13	77
PROJ. FILE NO. 604688			

**FINAL RIGHT OF WAY
TYPICAL SECTIONS**

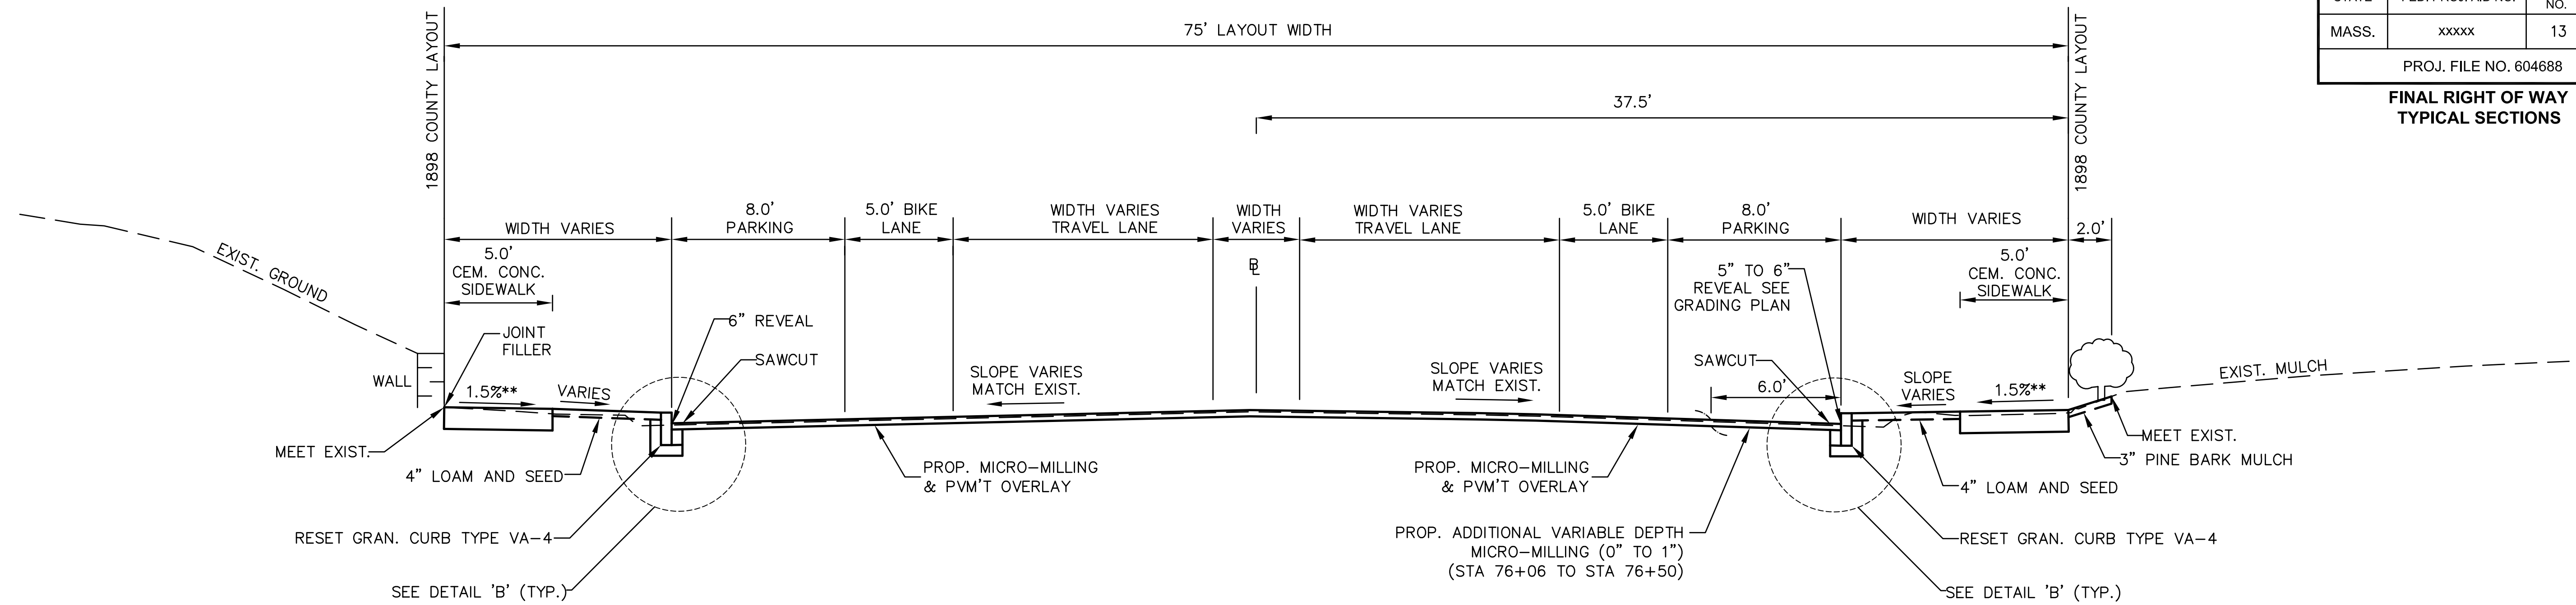

TRAPELO ROAD (STA 73+25 TO 76+50)

SCALE: 1" = 4'

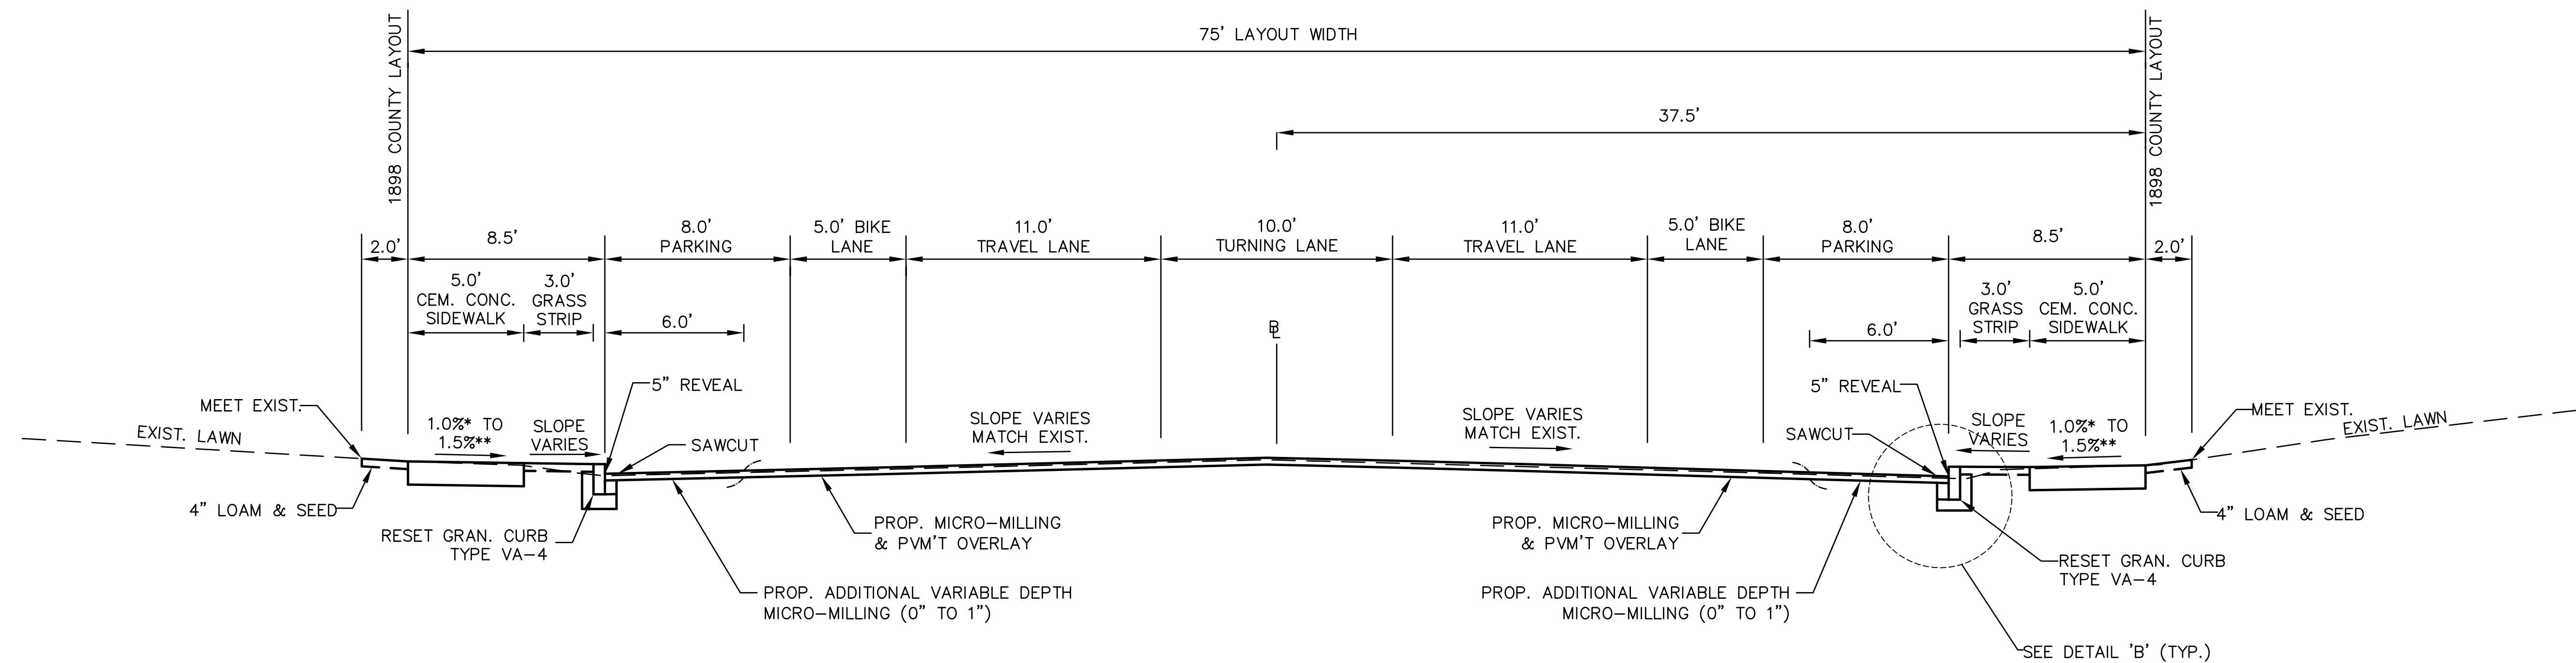

TRAPELO ROAD (STA 63+60 TO STA 64+10)

(STA 65+15 TO STA 65+50)

(STA 65+75 TO STA 67+45)

(STA 68+30 TO STA 69+50)

(STA 69+85 TO STA 72+90)

SCALE: 1" = 4'

* 1.5% PREFERRED
** CONSTRUCTION TOLERANCE ±0.5%