


**BELMONT / WATERTOWN
TRAPELO RD & BELMONT ST**


STATE	FED. PROJ. AID NO.	SHEET NO.	TOTAL SHEETS
MASS.	xxxxx	15	77
PROJ. FILE NO. 604688			

**FINAL RIGHT OF WAY
TYPICAL SECTIONS**

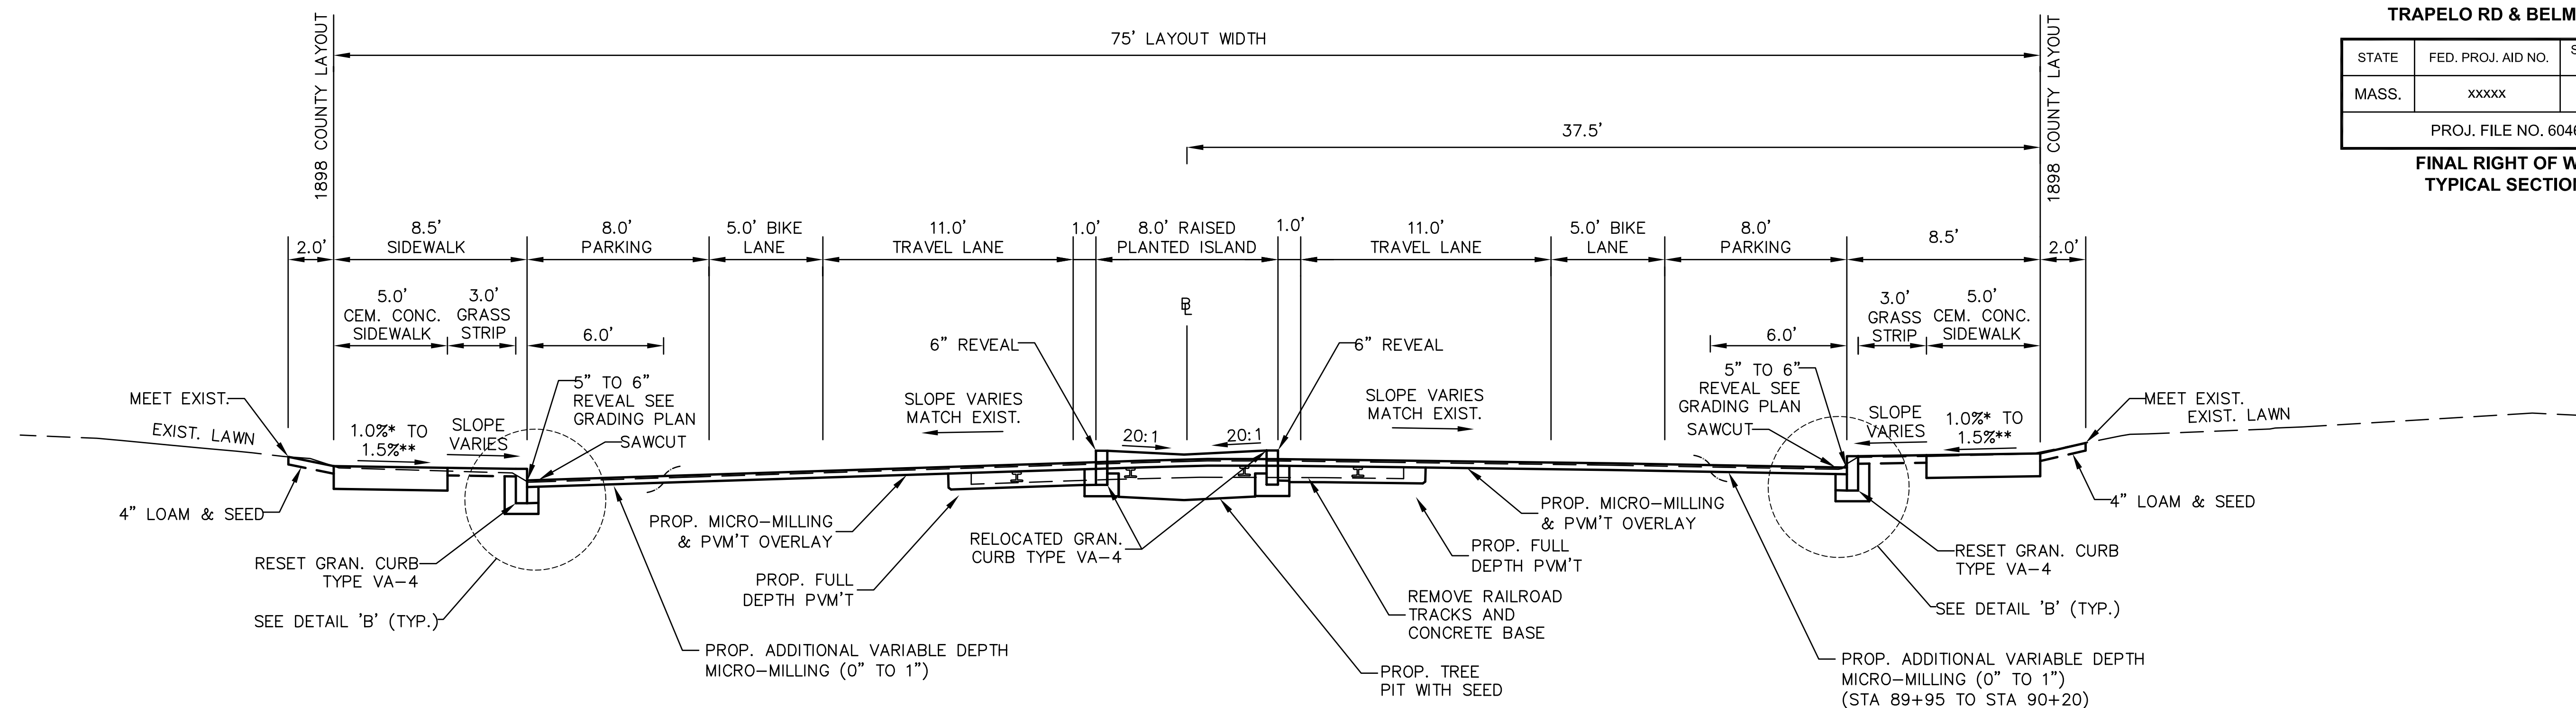

**TRAPELO ROAD (STA 89+95 TO STA 90+80)
(STA 92+00 TO STA 92+30)
(STA 94+80 TO STA 95+30)**

SCALE: 1" = 4'

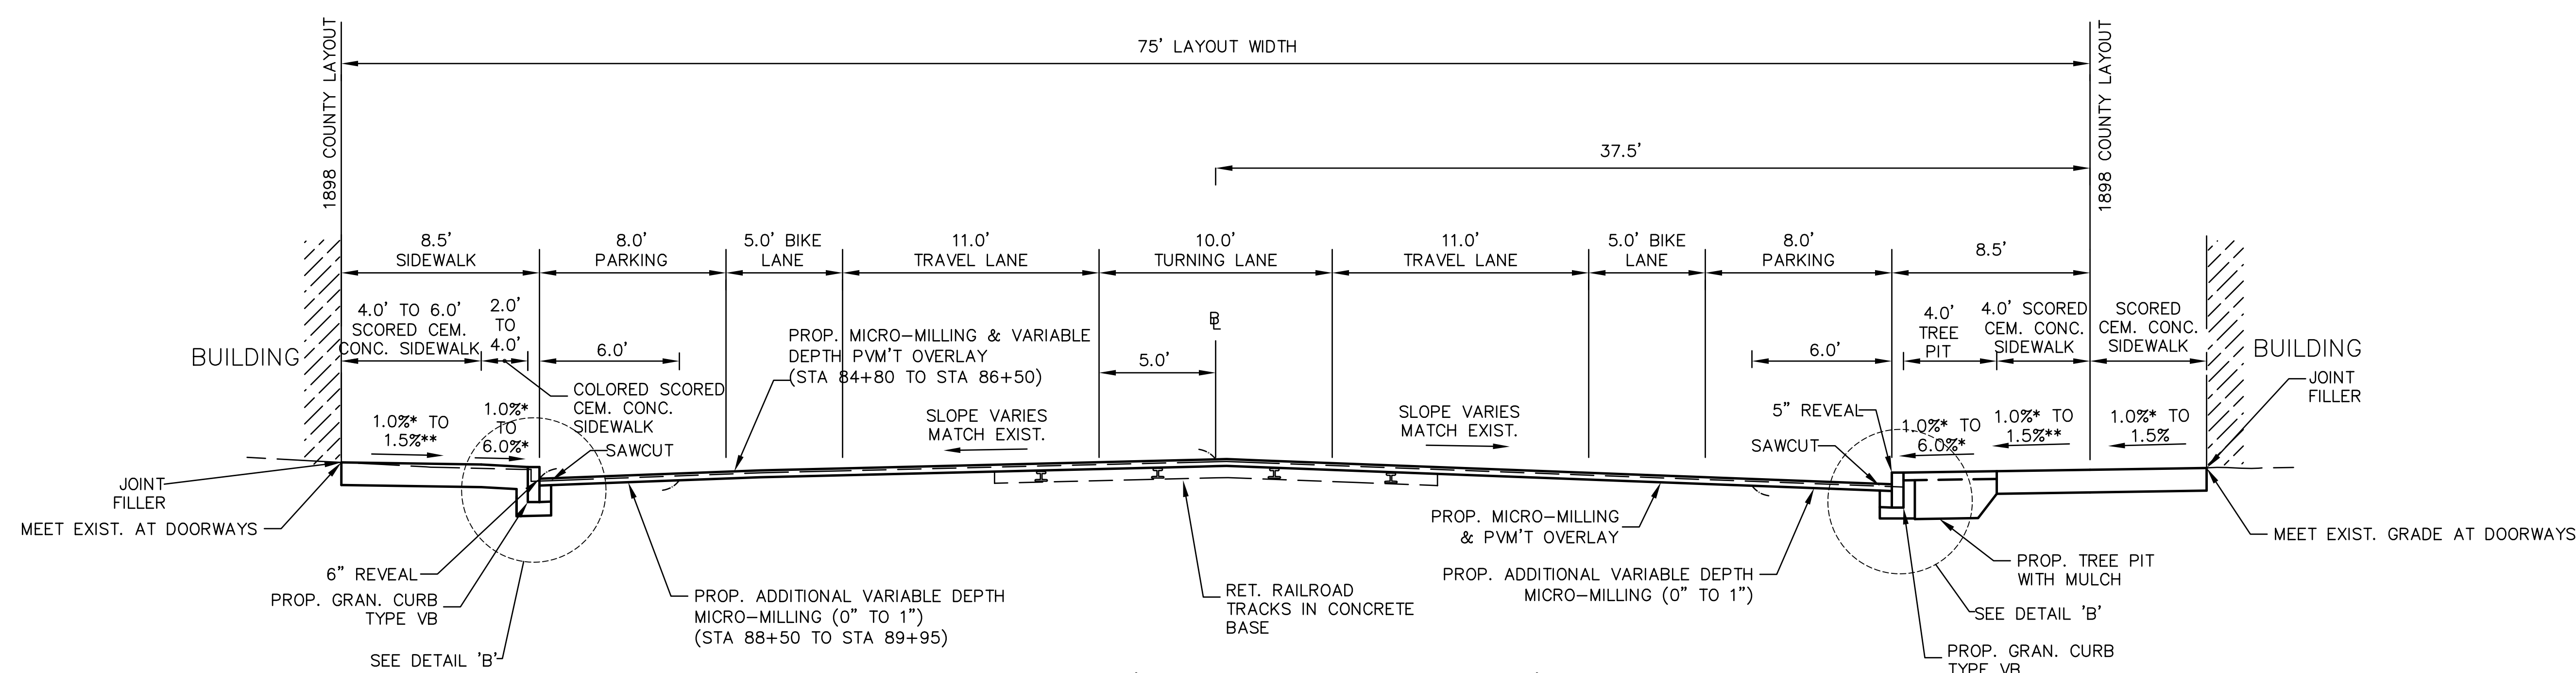

TRAPELO ROAD (STA 84+50 TO STA 89+95)

SCALE: 1" = 4'

* 1.5% PREFERRED
** CONSTRUCTION TOLERANCE $\pm 0.5\%$