


BELMONT / WATERTOWN
TRAPELO RD & BELMONT ST


STATE	FED. PROJ. AID NO.	SHEET NO.	TOTAL SHEETS
MASS.	xxxxx	20	77
PROJ. FILE NO. 604688			

FINAL RIGHT OF WAY
TYPICAL SECTIONS

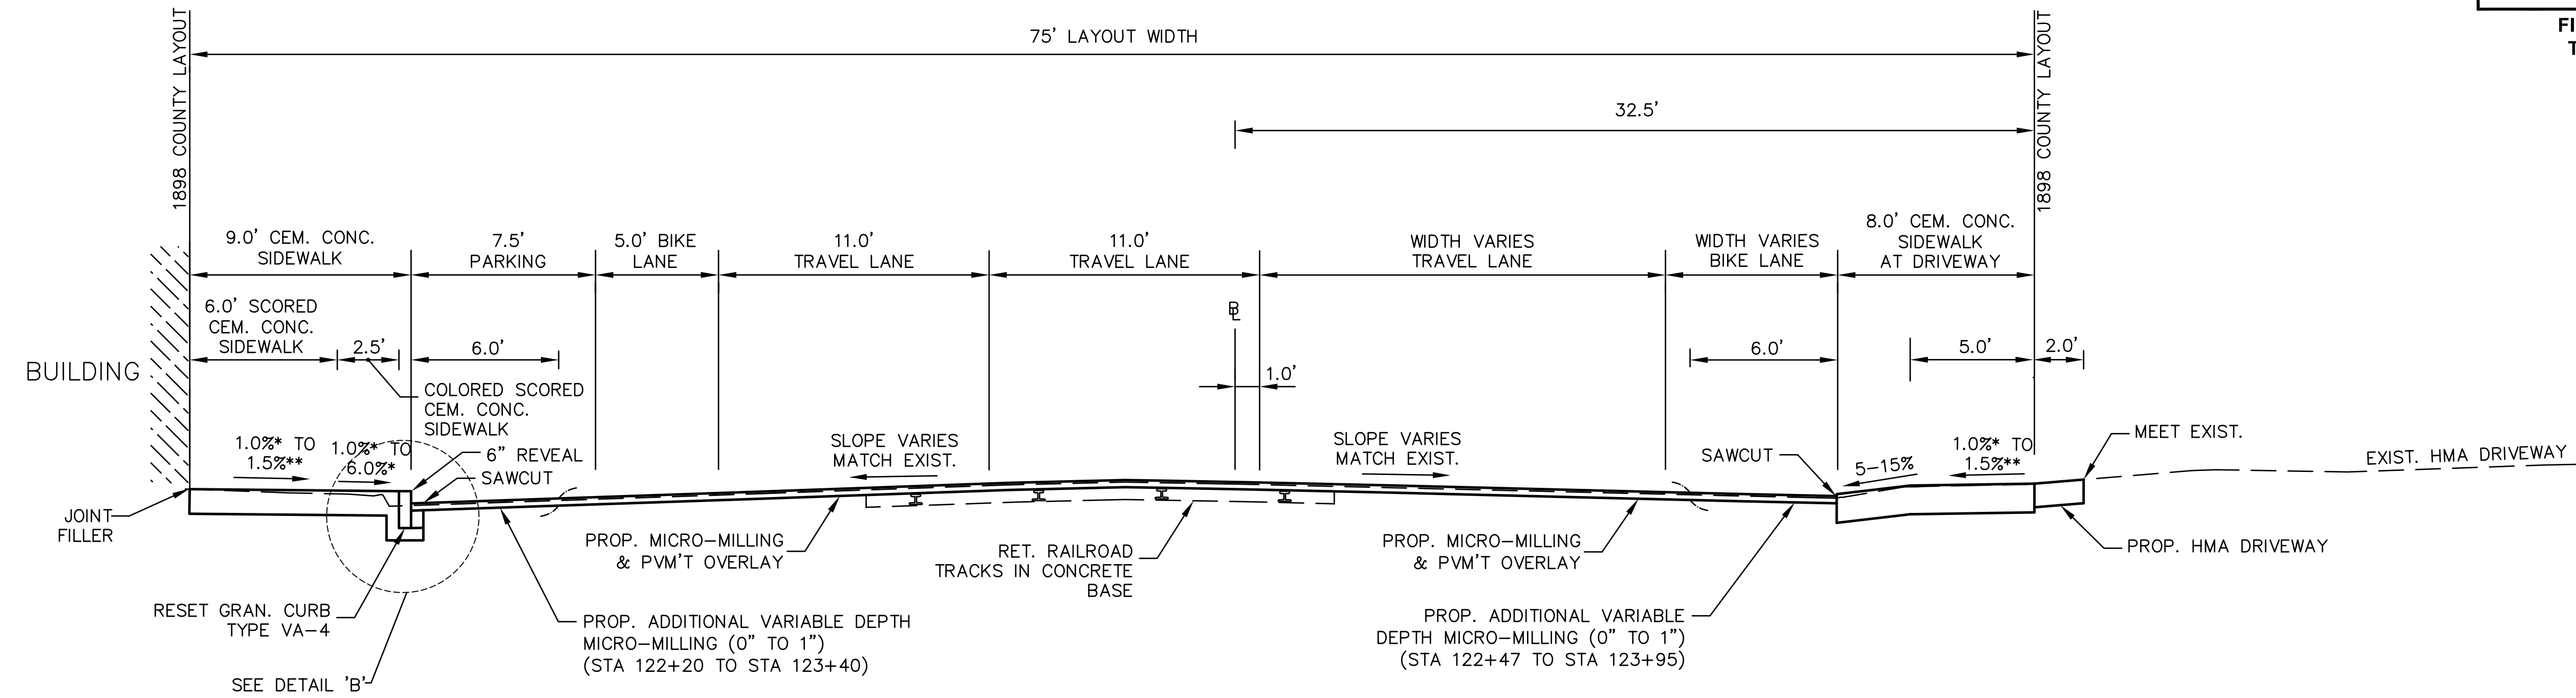

BELMONT STREET (STA 121+50 TO 124+50)

SCALE: 1" = 4'

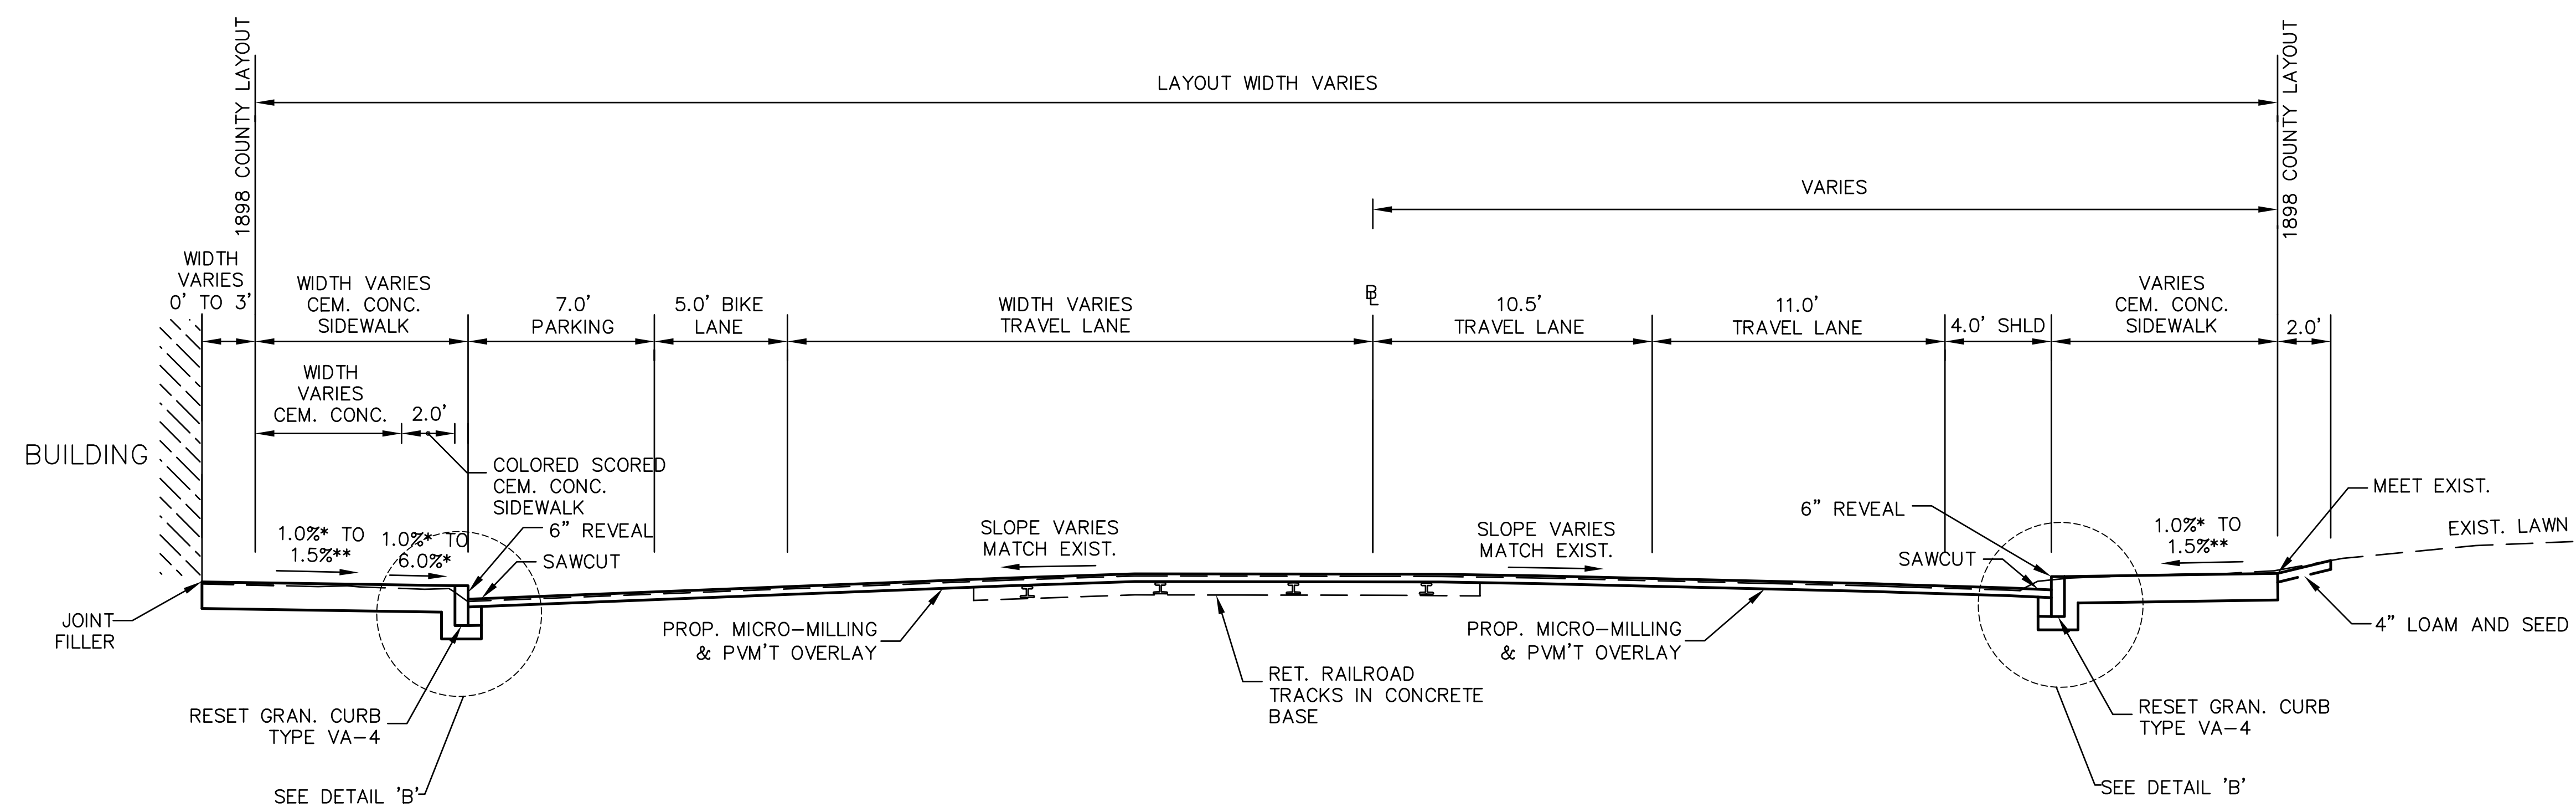

BELMONT STREET (STA 118+00 TO 121+50)

SCALE: 1" = 4'

* 1.5% PREFERRED
** CONSTRUCTION TOLERANCE $\pm 0.5\%$