



**TOWN OF BELMONT  
WARRANT FOR 2019 SPECIAL TOWN MEETING  
JUNE 5, 2019  
COMMONWEALTH OF MASSACHUSETTS**

Middlesex, ss.

To any of the Constables of the Town of Belmont in said County:

Greetings:

In the name of the Commonwealth of Massachusetts you are required to notify and warn the Inhabitants of the Town of Belmont, qualified as the law requires to vote in elections and Town Affairs, to meet at the Belmont High School Auditorium on **WEDNESDAY, JUNE 5, 2019, at 7:30 P.M.**, and to notify and warn the Town Meeting Members to meet and act at said time and place on the following Articles:

---

**ARTICLE 1: AMEND SEWER EASEMENT- BELMONT HILL SCHOOL**

To see if the Town will authorize the Board of Selectmen to enter into an agreement to modify the easement granted by the Belmont Hill School to the Town of Belmont on August 25, 1936, recorded at the Middlesex South District Registry of Deeds, Land Court Division, as Document No. 144149, for the purpose of relocating an existing sewer main, as shown on the plan entitled "Easement Plan in Belmont, MA" dated April 16, 2019 by Precision Land Surveying, Inc., a copy of which is on file in the Office of the Town Clerk, or take any other action relative thereto.

*This article will allow the relocation of a small portion of a sanitary sewer easement on the Belmont Hill School property.*

Submitted by the Board of Selectmen

The Board of Selectmen will report on this article.

**Majority vote required for passage.**


---

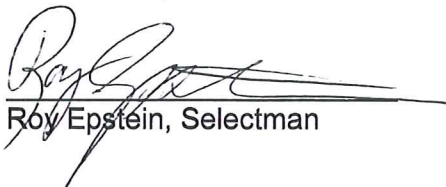


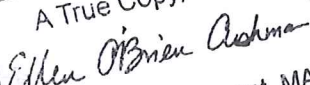
Given under our hands this 13<sup>th</sup> day of **May, 2019**.

**BELMONT - BOARD OF SELECTMEN**

  
Thomas Caputo, Chair

  
Adam Dash, Vice Chair

  
Roy Epstein, Selectman

A True Copy, Attest  
  
Town Clerk of Belmont, MA



**MOTIONS**  
**2019 SPECIAL TOWN MEETING**  
**June 5, 2019**  
*(Subject to Change)*

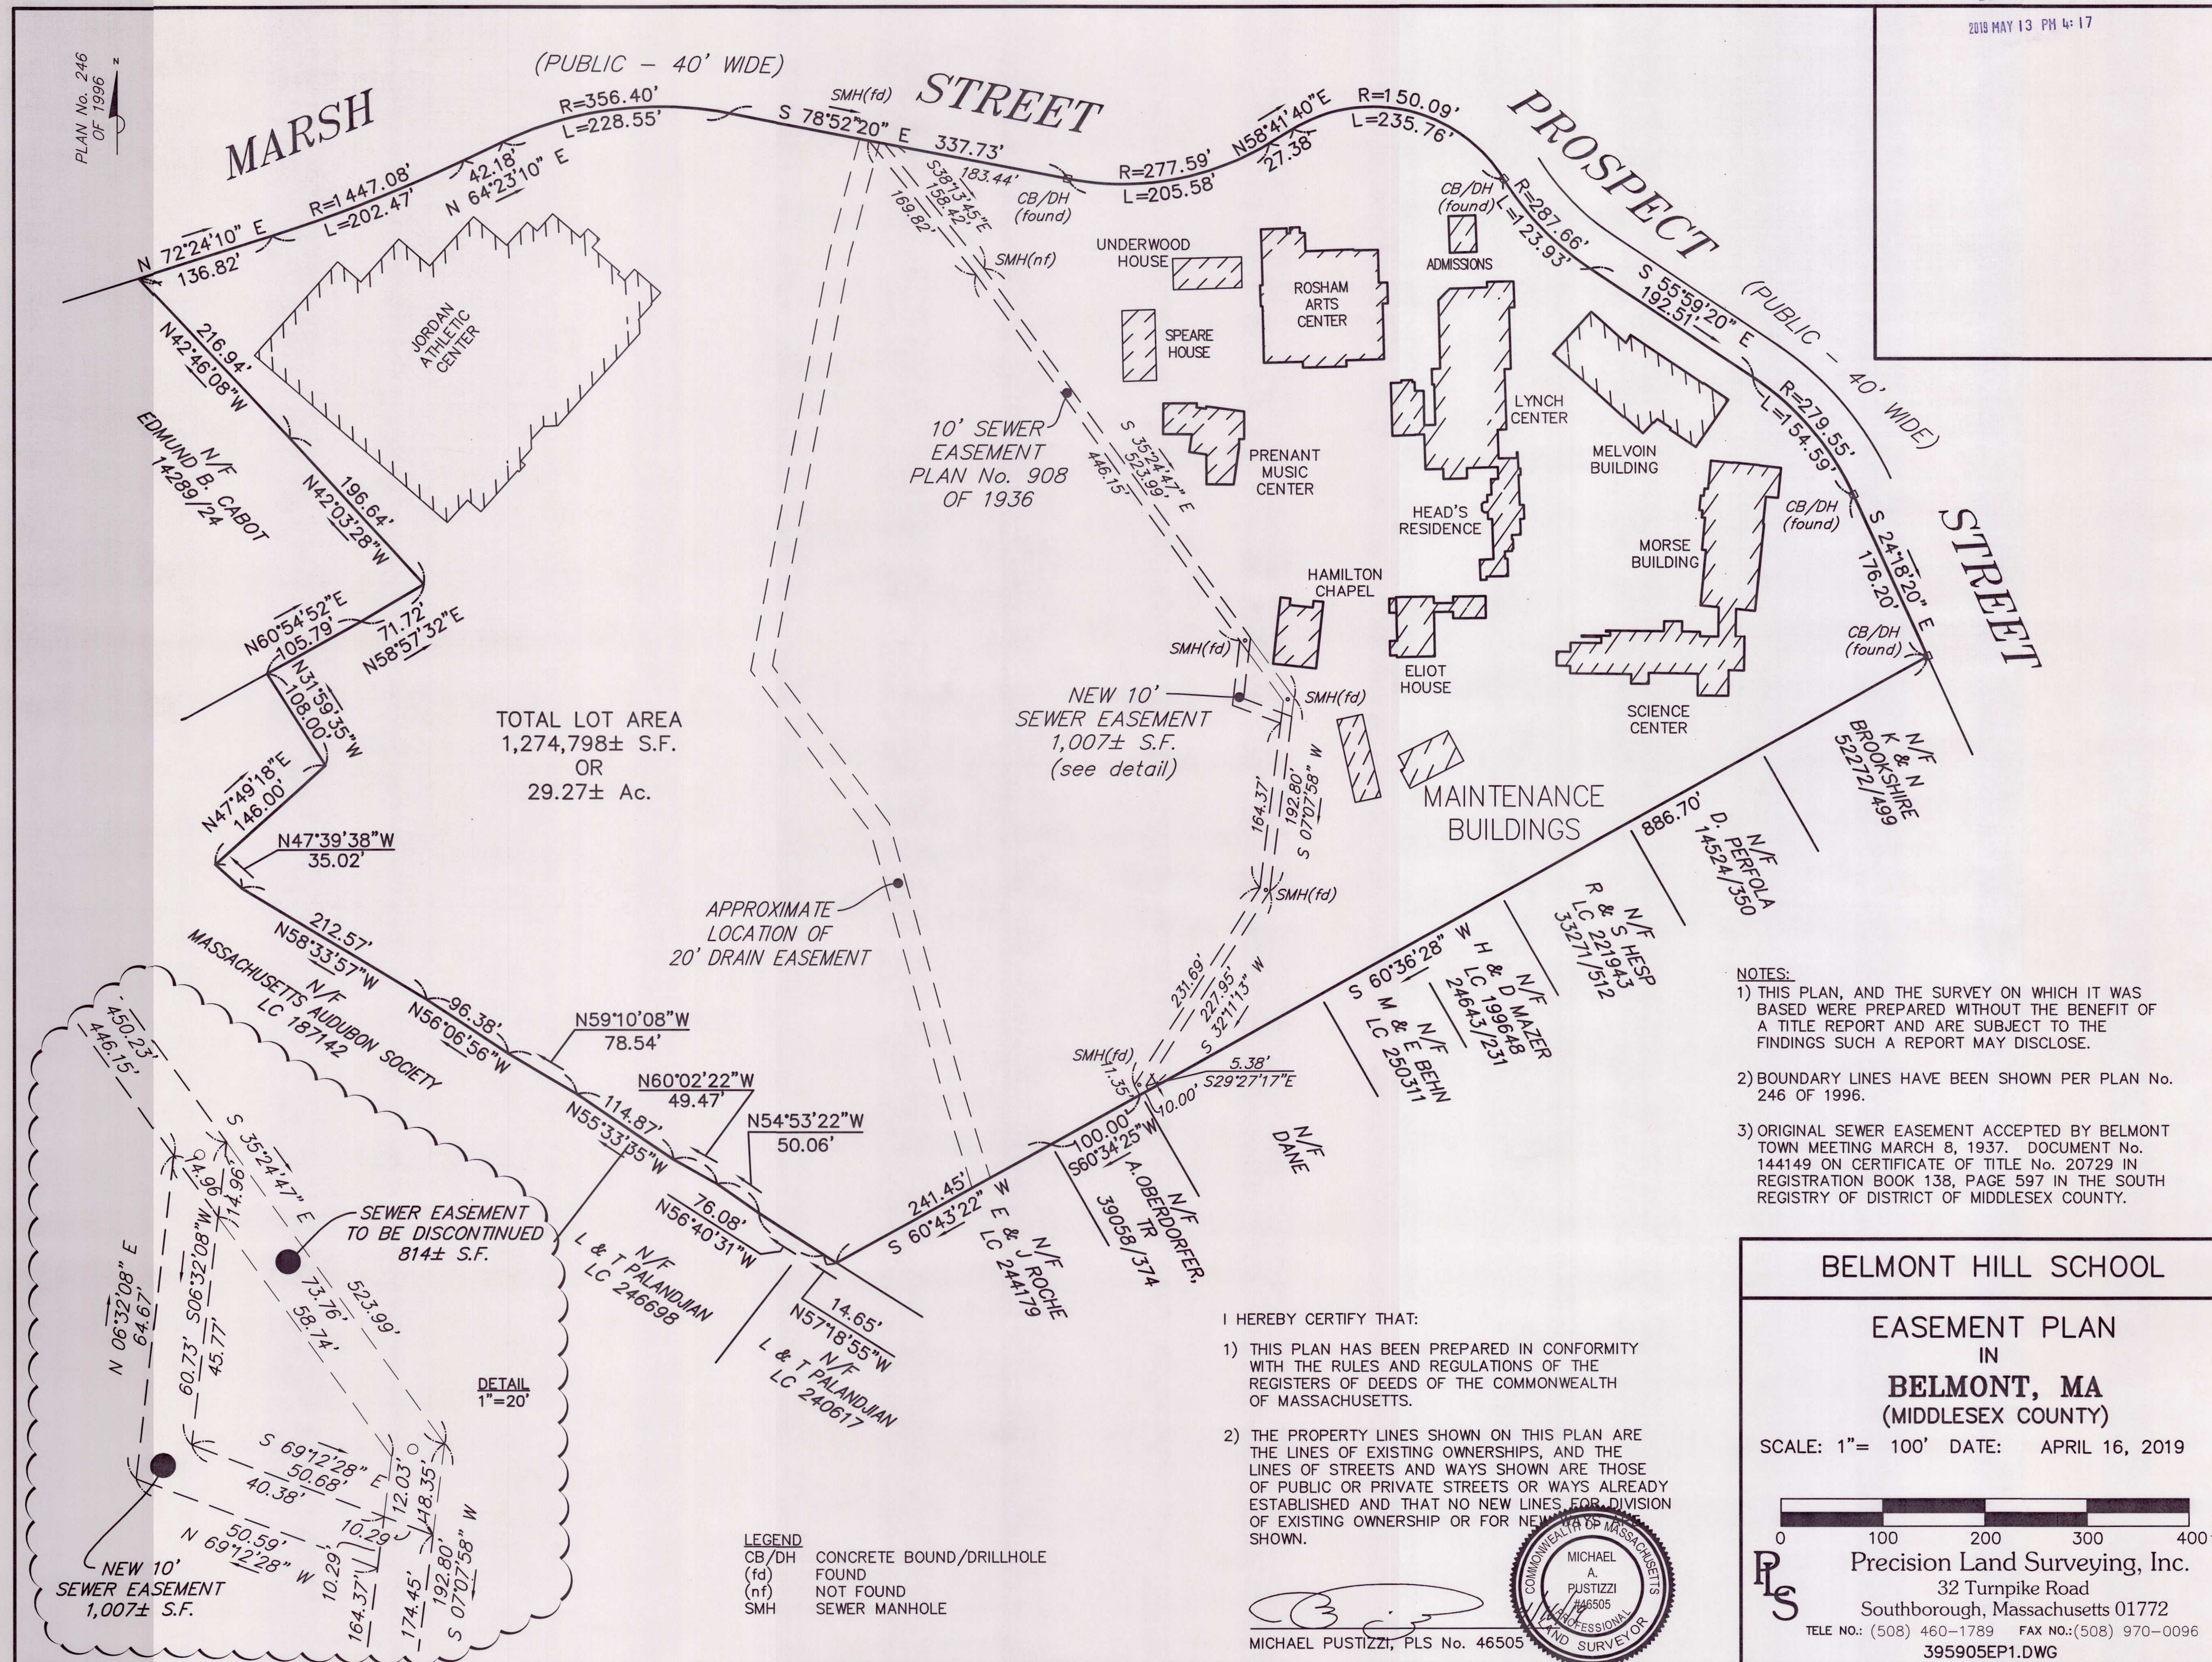
---

**ARTICLE 1: AMEND SEWER EASEMENT-BELMONT HILL SCHOOL**

**MOVED:** To authorize the Board of Selectmen to enter into an easement modification agreement with the Belmont Hill School as more particularly described in Article 1 of the Warrant for this Town Meeting.



PLAN No. 246  
OF 1996



## BELMONT HILL SCHOOL

### EASEMENT PLAN IN BELMONT, MA (MIDDLESEX COUNTY)

SCALE: 1"= 100' DATE: APRIL 16, 2019

**Precision Land Surveying, Inc.**  
32 Turnpike Road  
Southborough, Massachusetts 01772  
TELE NO.: (508) 460-1789 FAX NO.: (508) 970-0096  
395905EP1.DWG